


8/23/99

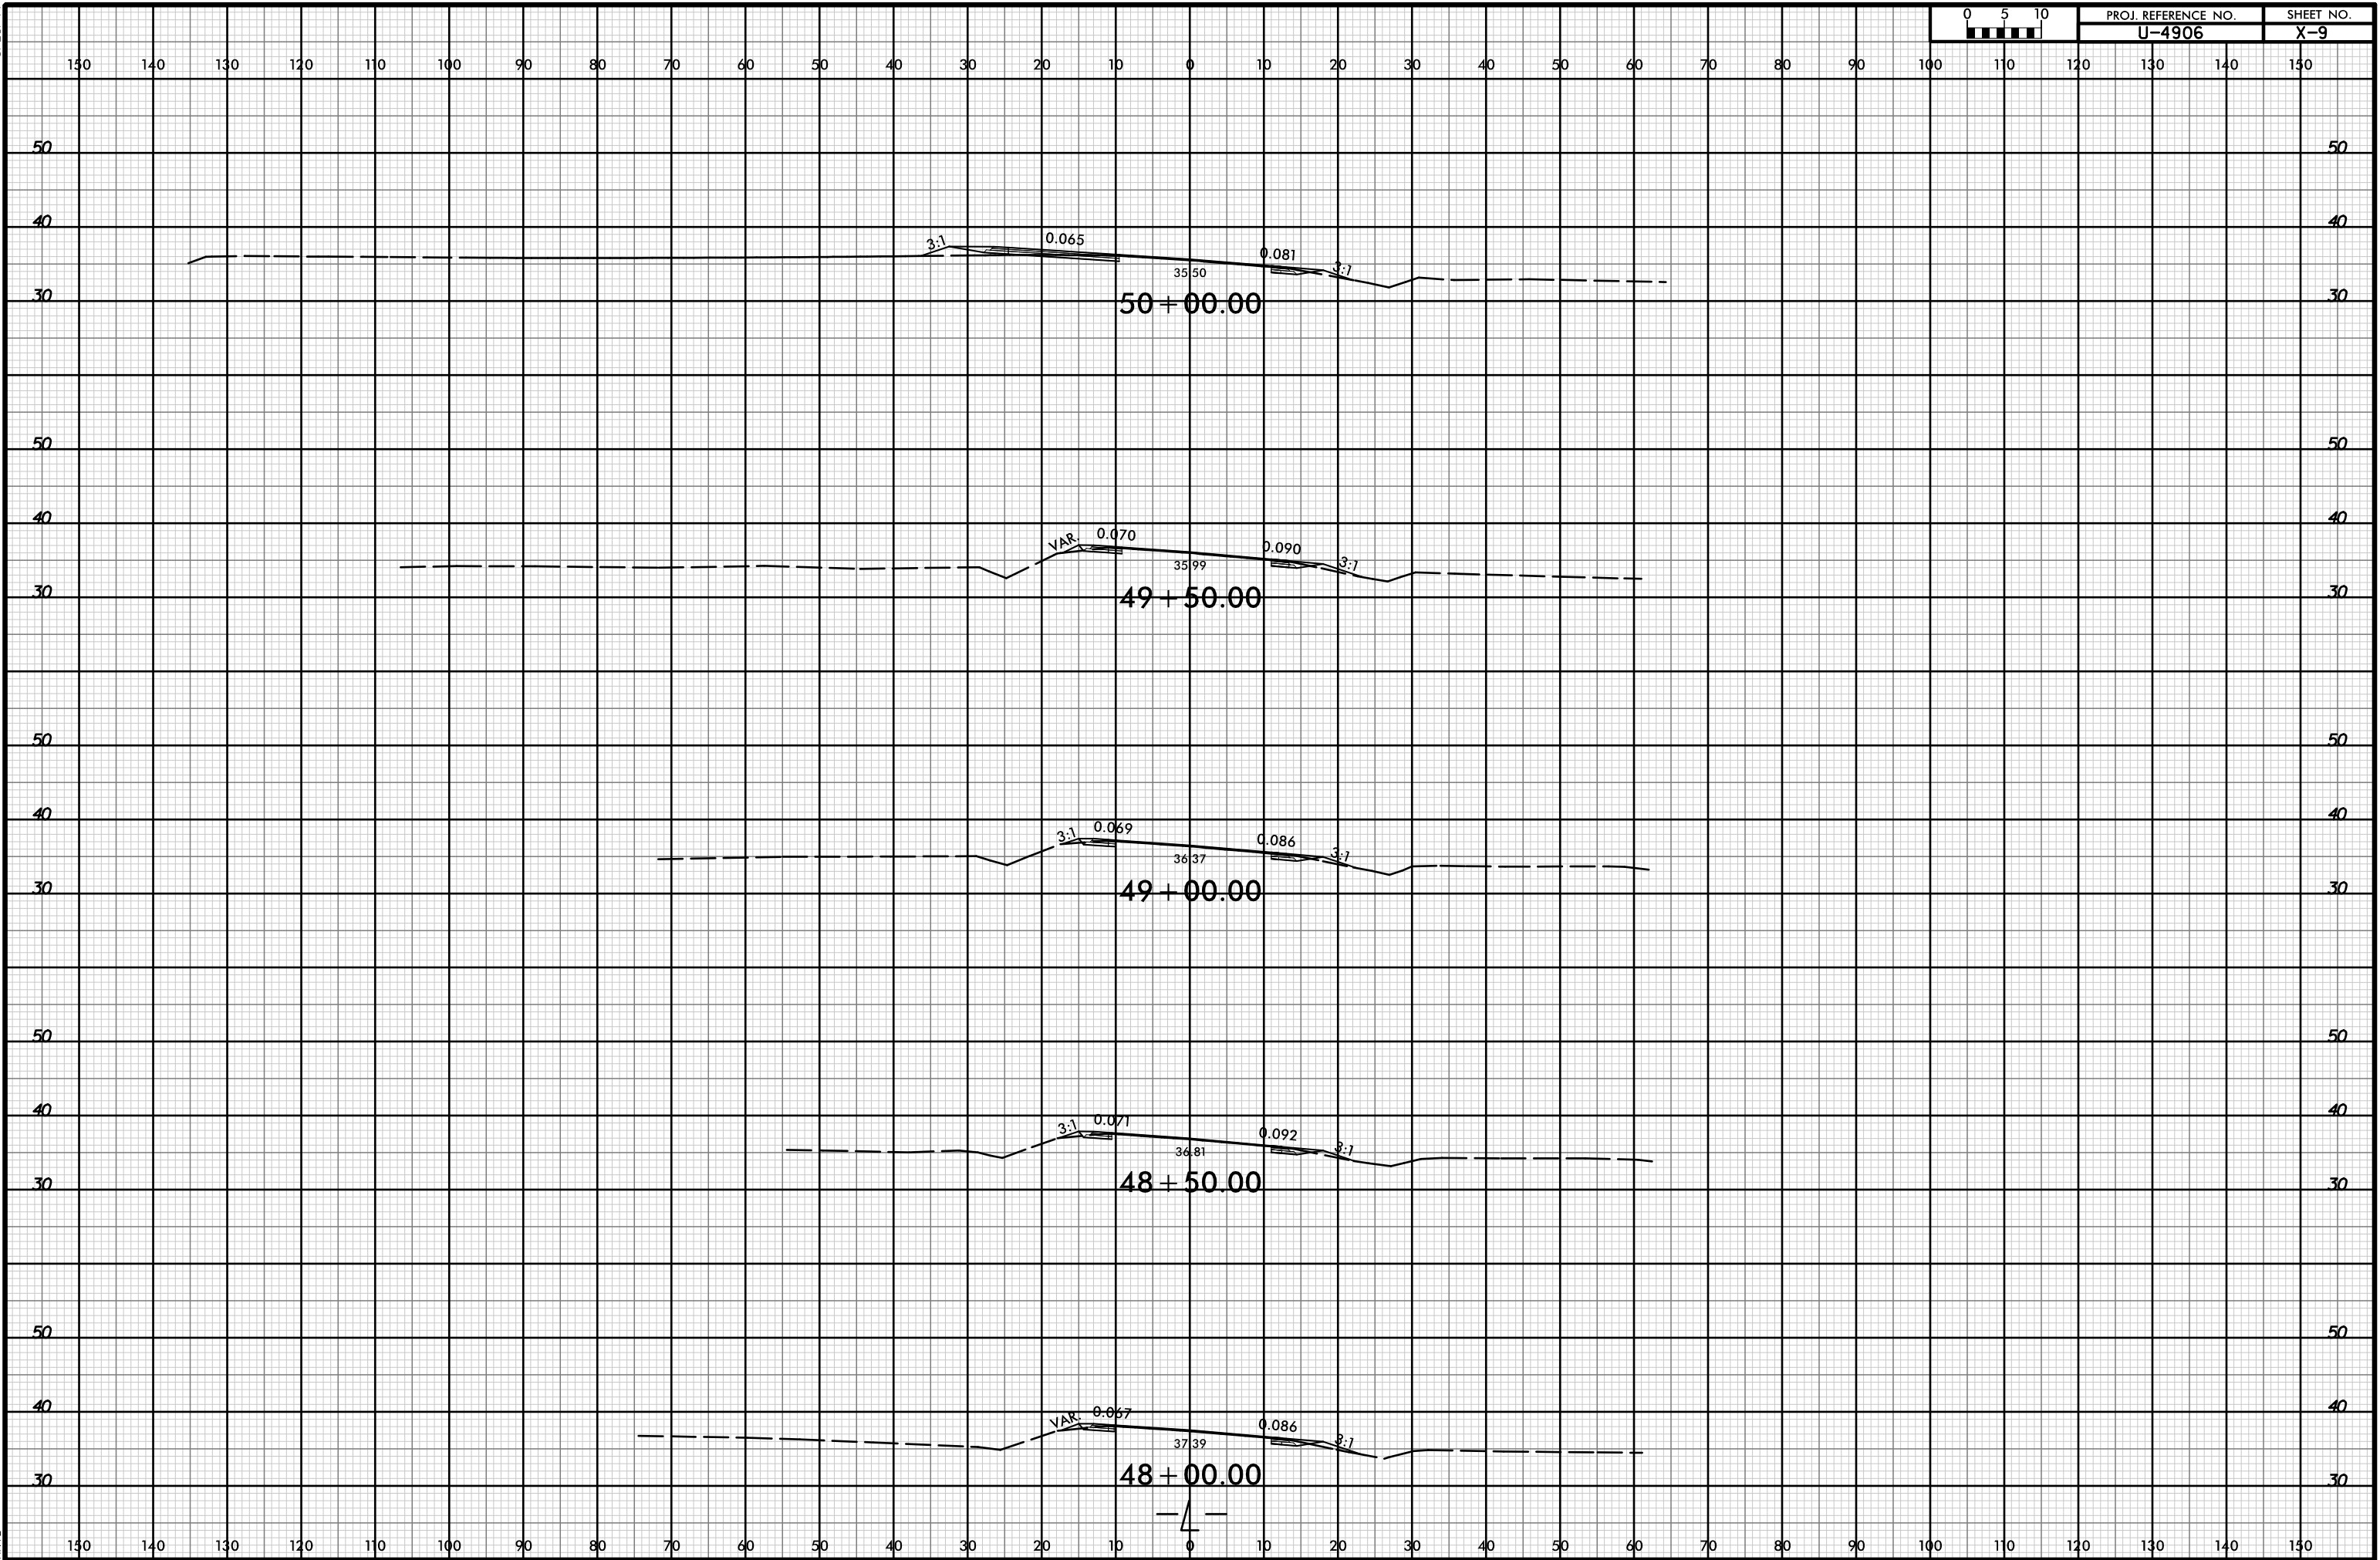

I:\APR-2018\1518
Rdway\crridor modeling\4906_rdy_xpl_1.dgn
HTB