


8/23/99



PROJ. REFERENCE NO. U-4906 SHEET NO. X-12

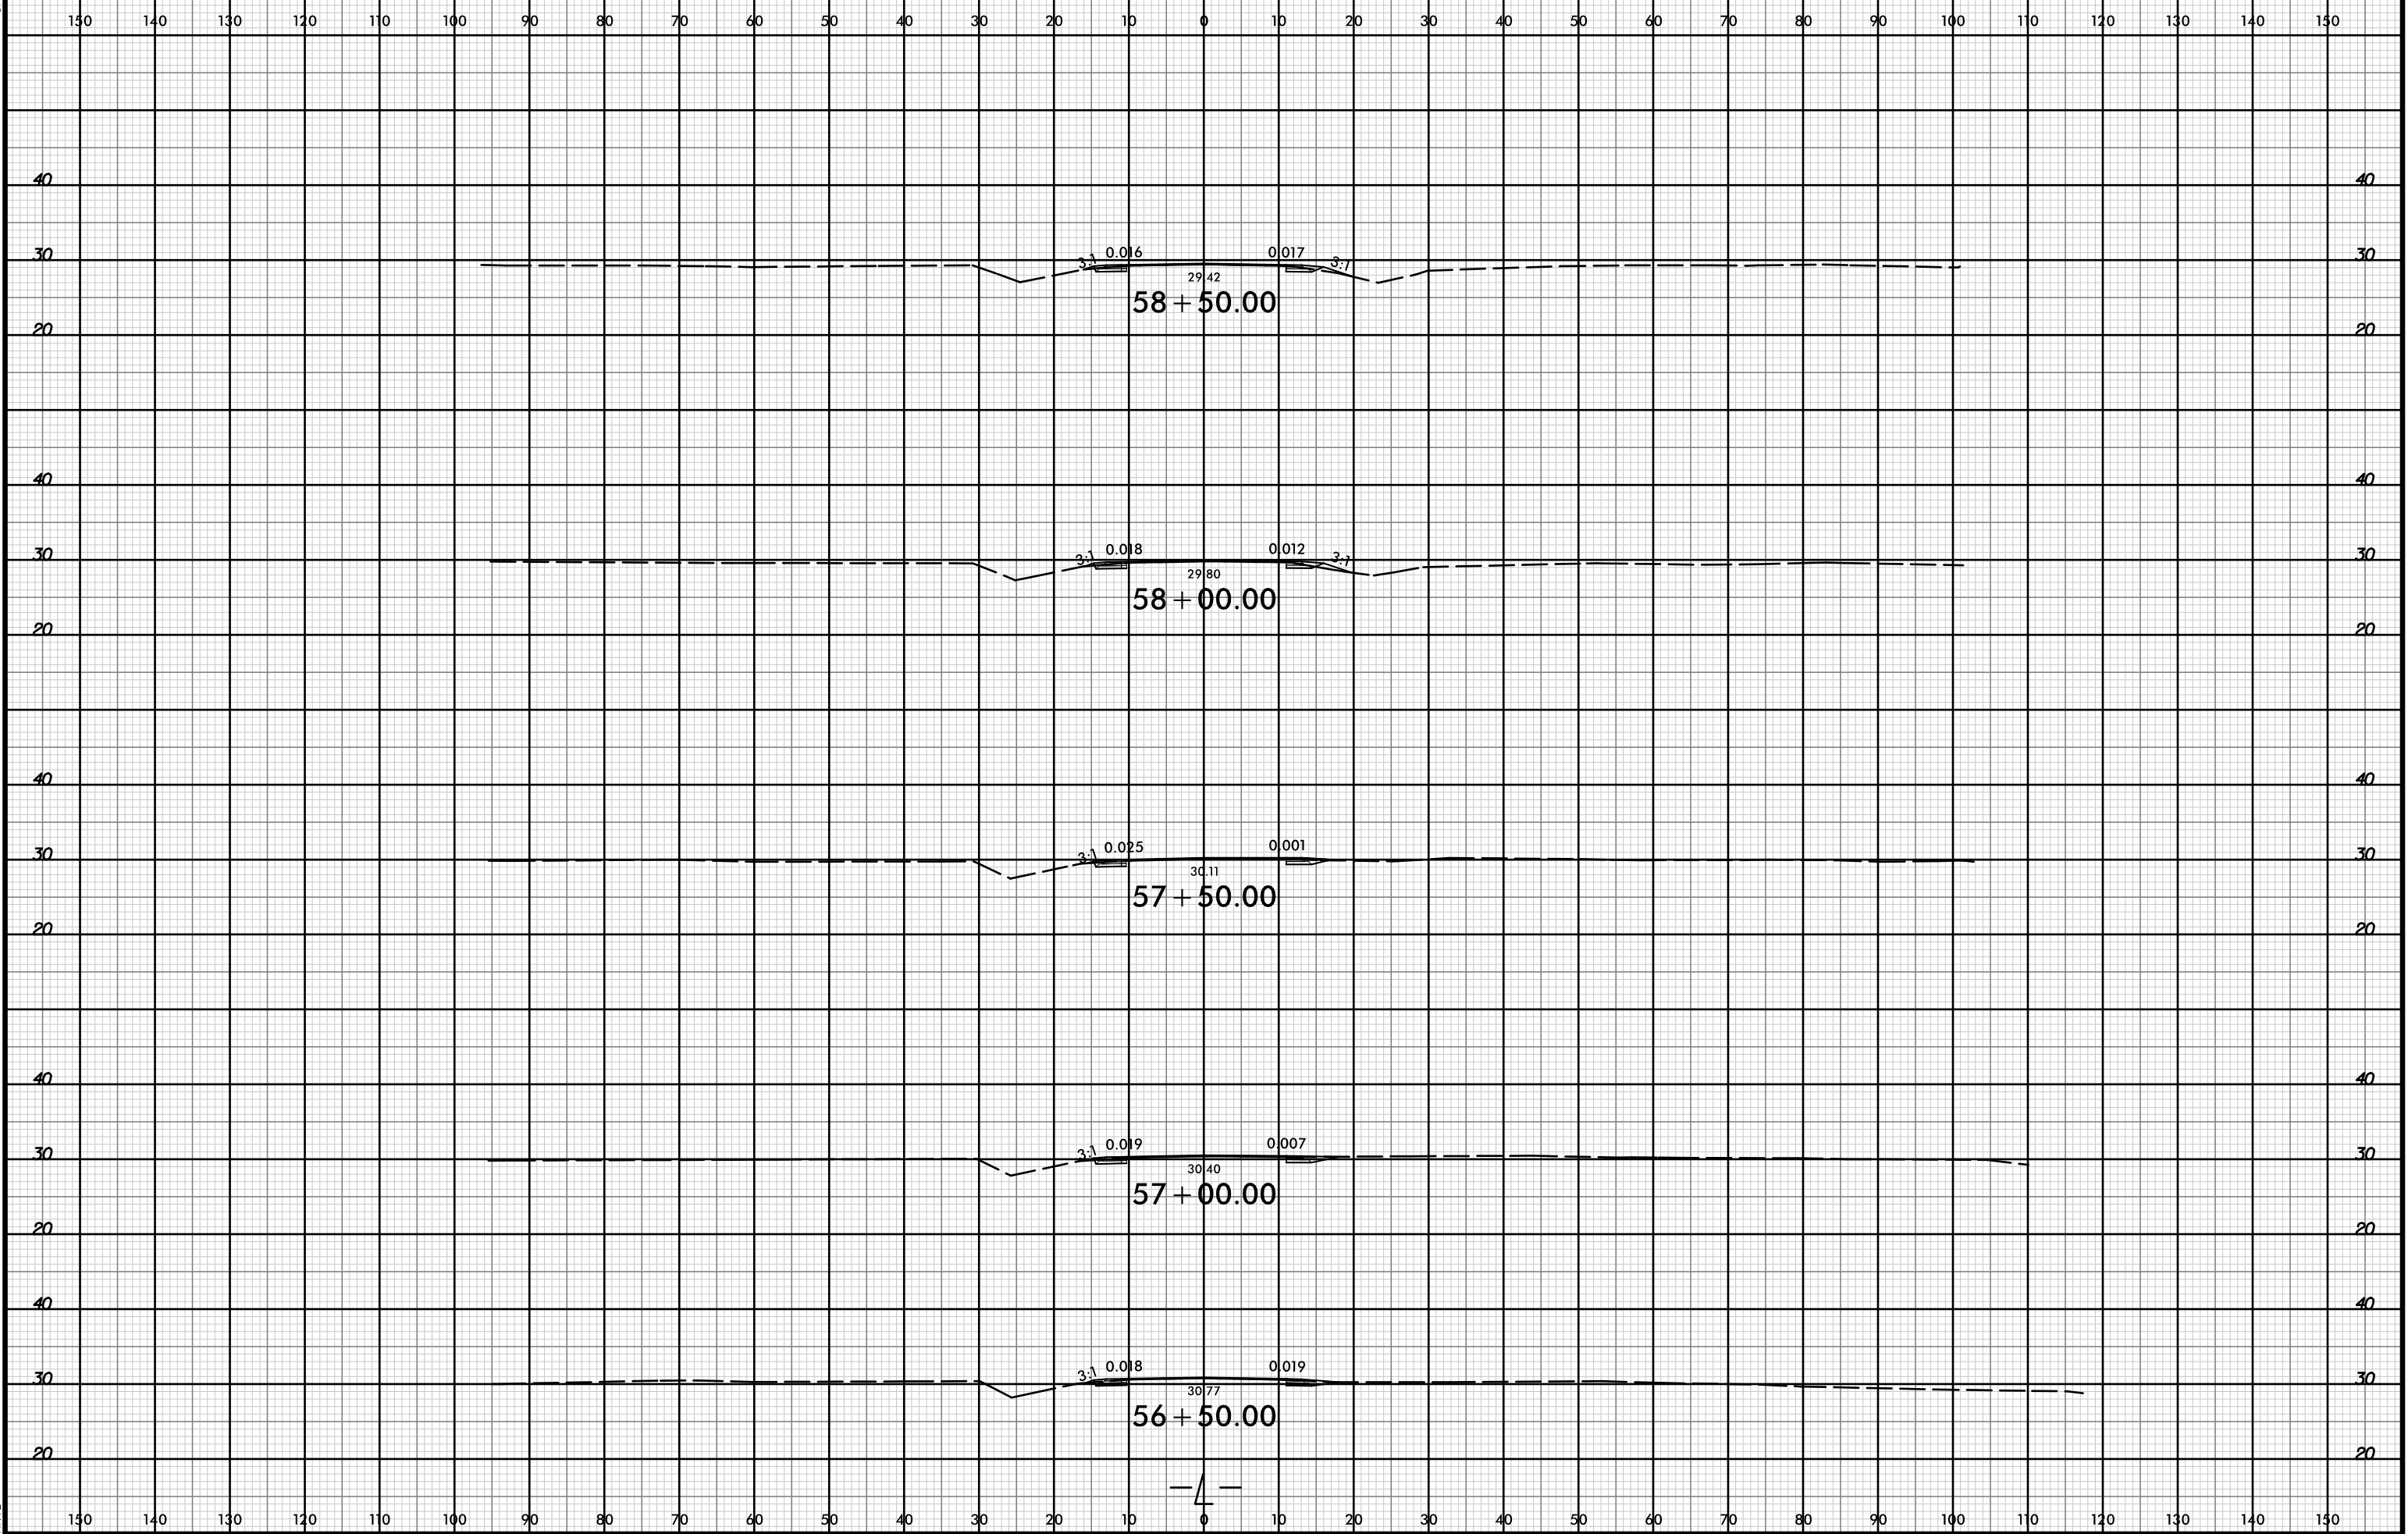

I:\APR-2019\1518\Roadway\cortridor modeling\4906\_rdu\_xpl.dgn

4