



8/23/99

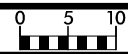

PROJ. REFERENCE NO.
U-4906

SHEET NO.
X-28

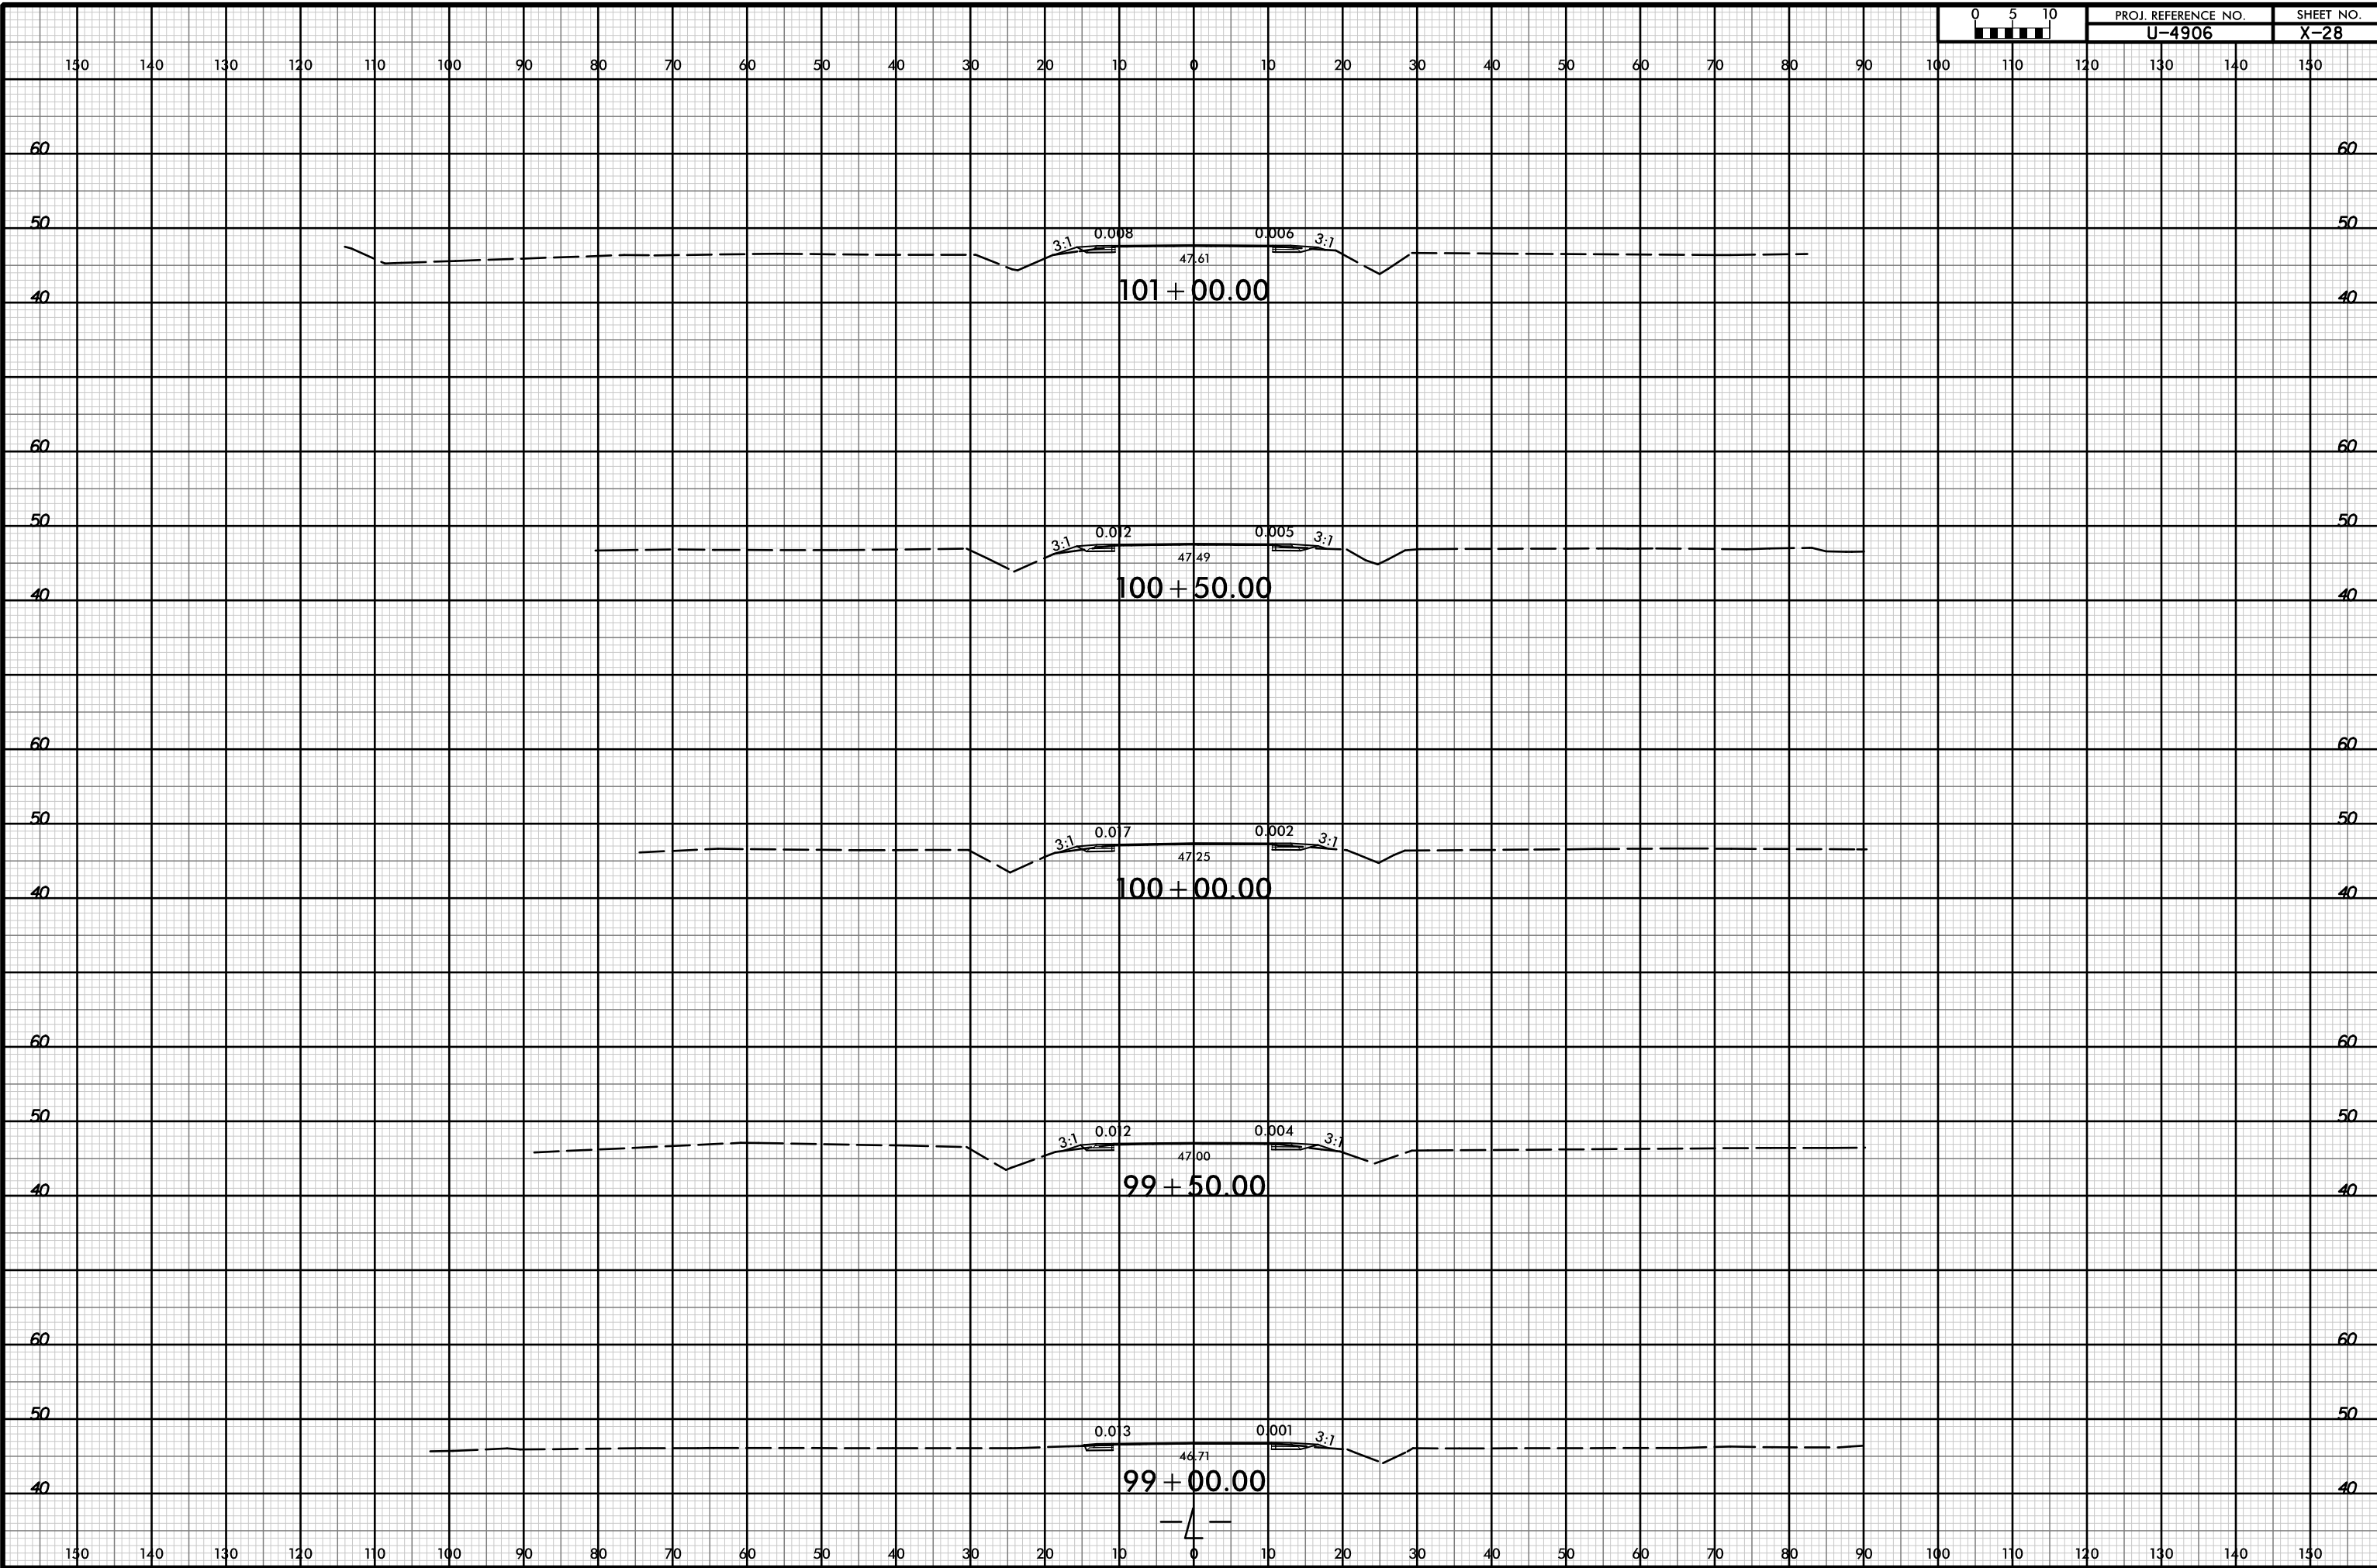

I:\APR-2019\1519
Roadway\carridor modeling\4906_rdu_xpl_1.dgn
HTB