


8/23/99



PROJ. REFERENCE NO.	SHEET NO.
U-4906	X-31

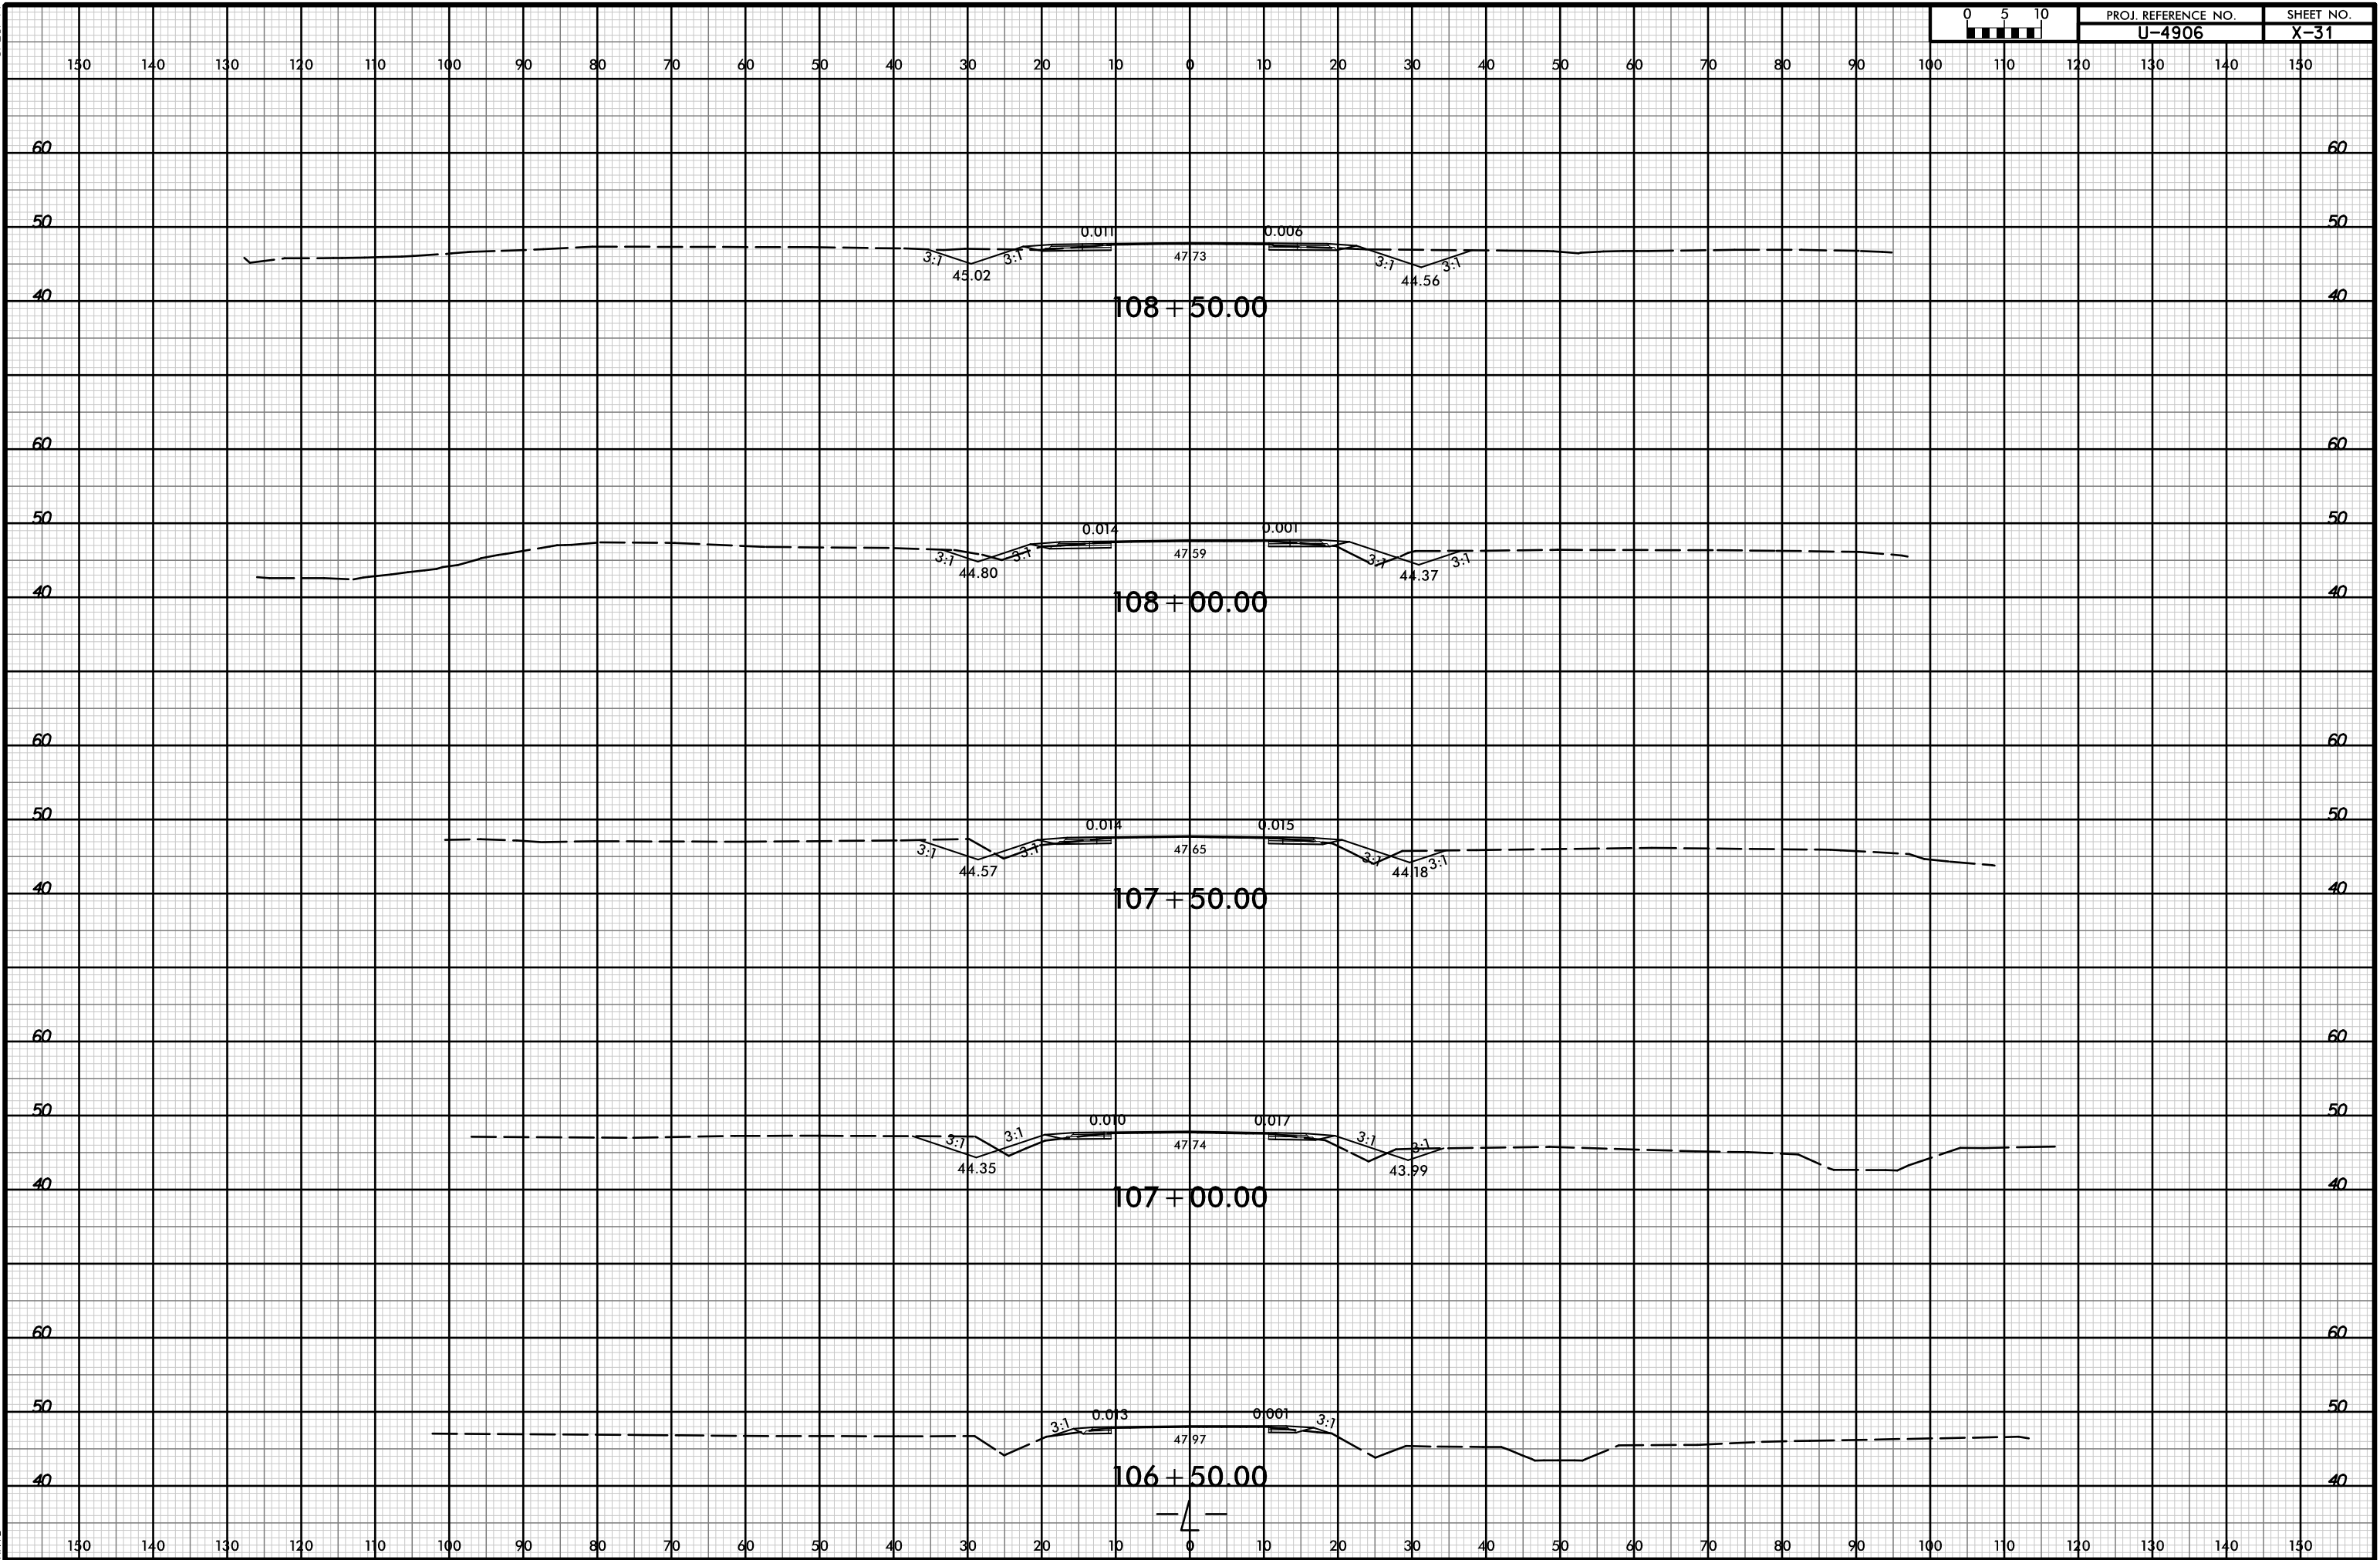

I:\APR-2019\1519\Roadway\cortridor modeling\4906_rdu_xpl_1.dgn