


8/23/99



PROJ. REFERENCE NO.  
U-4906

SHEET NO.  
X-33

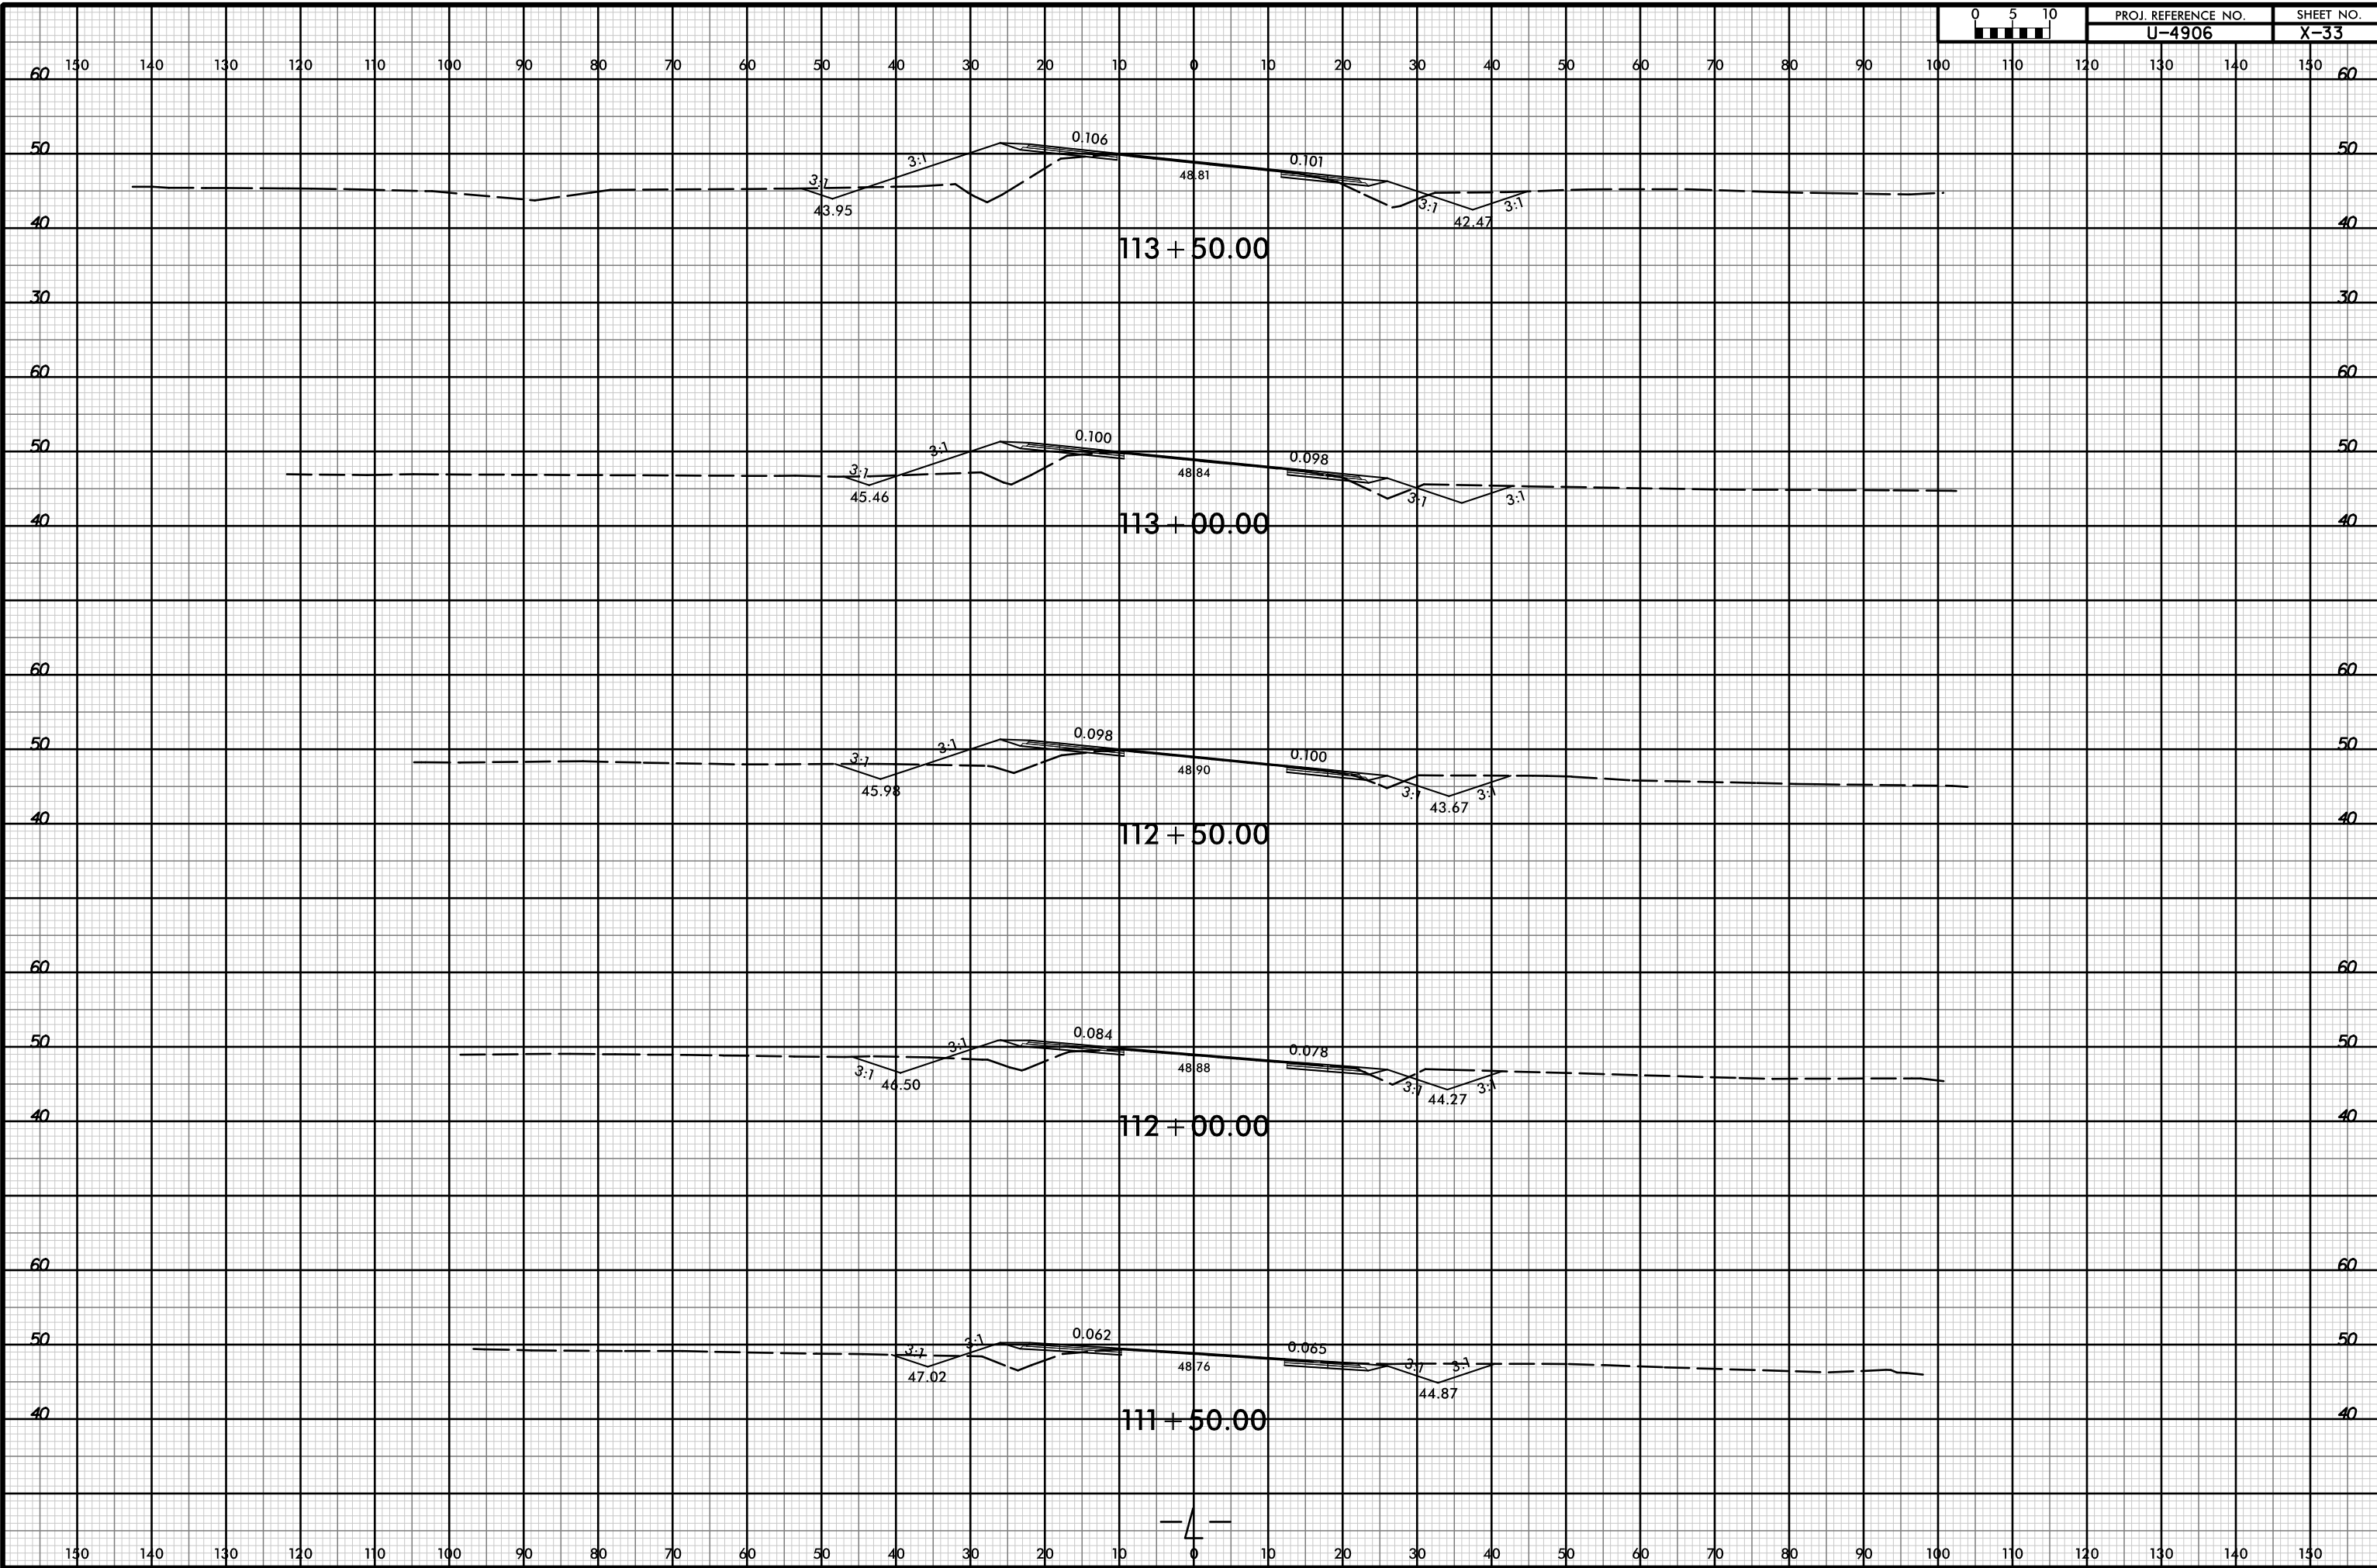

I:\APR-2019\1519  
R\Roadway\Corridor modeling\4906\_rdu\_xpl.dgn  
HTB

