


8/23/99



PROJ. REFERENCE NO. U-4906 SHEET NO. X-36

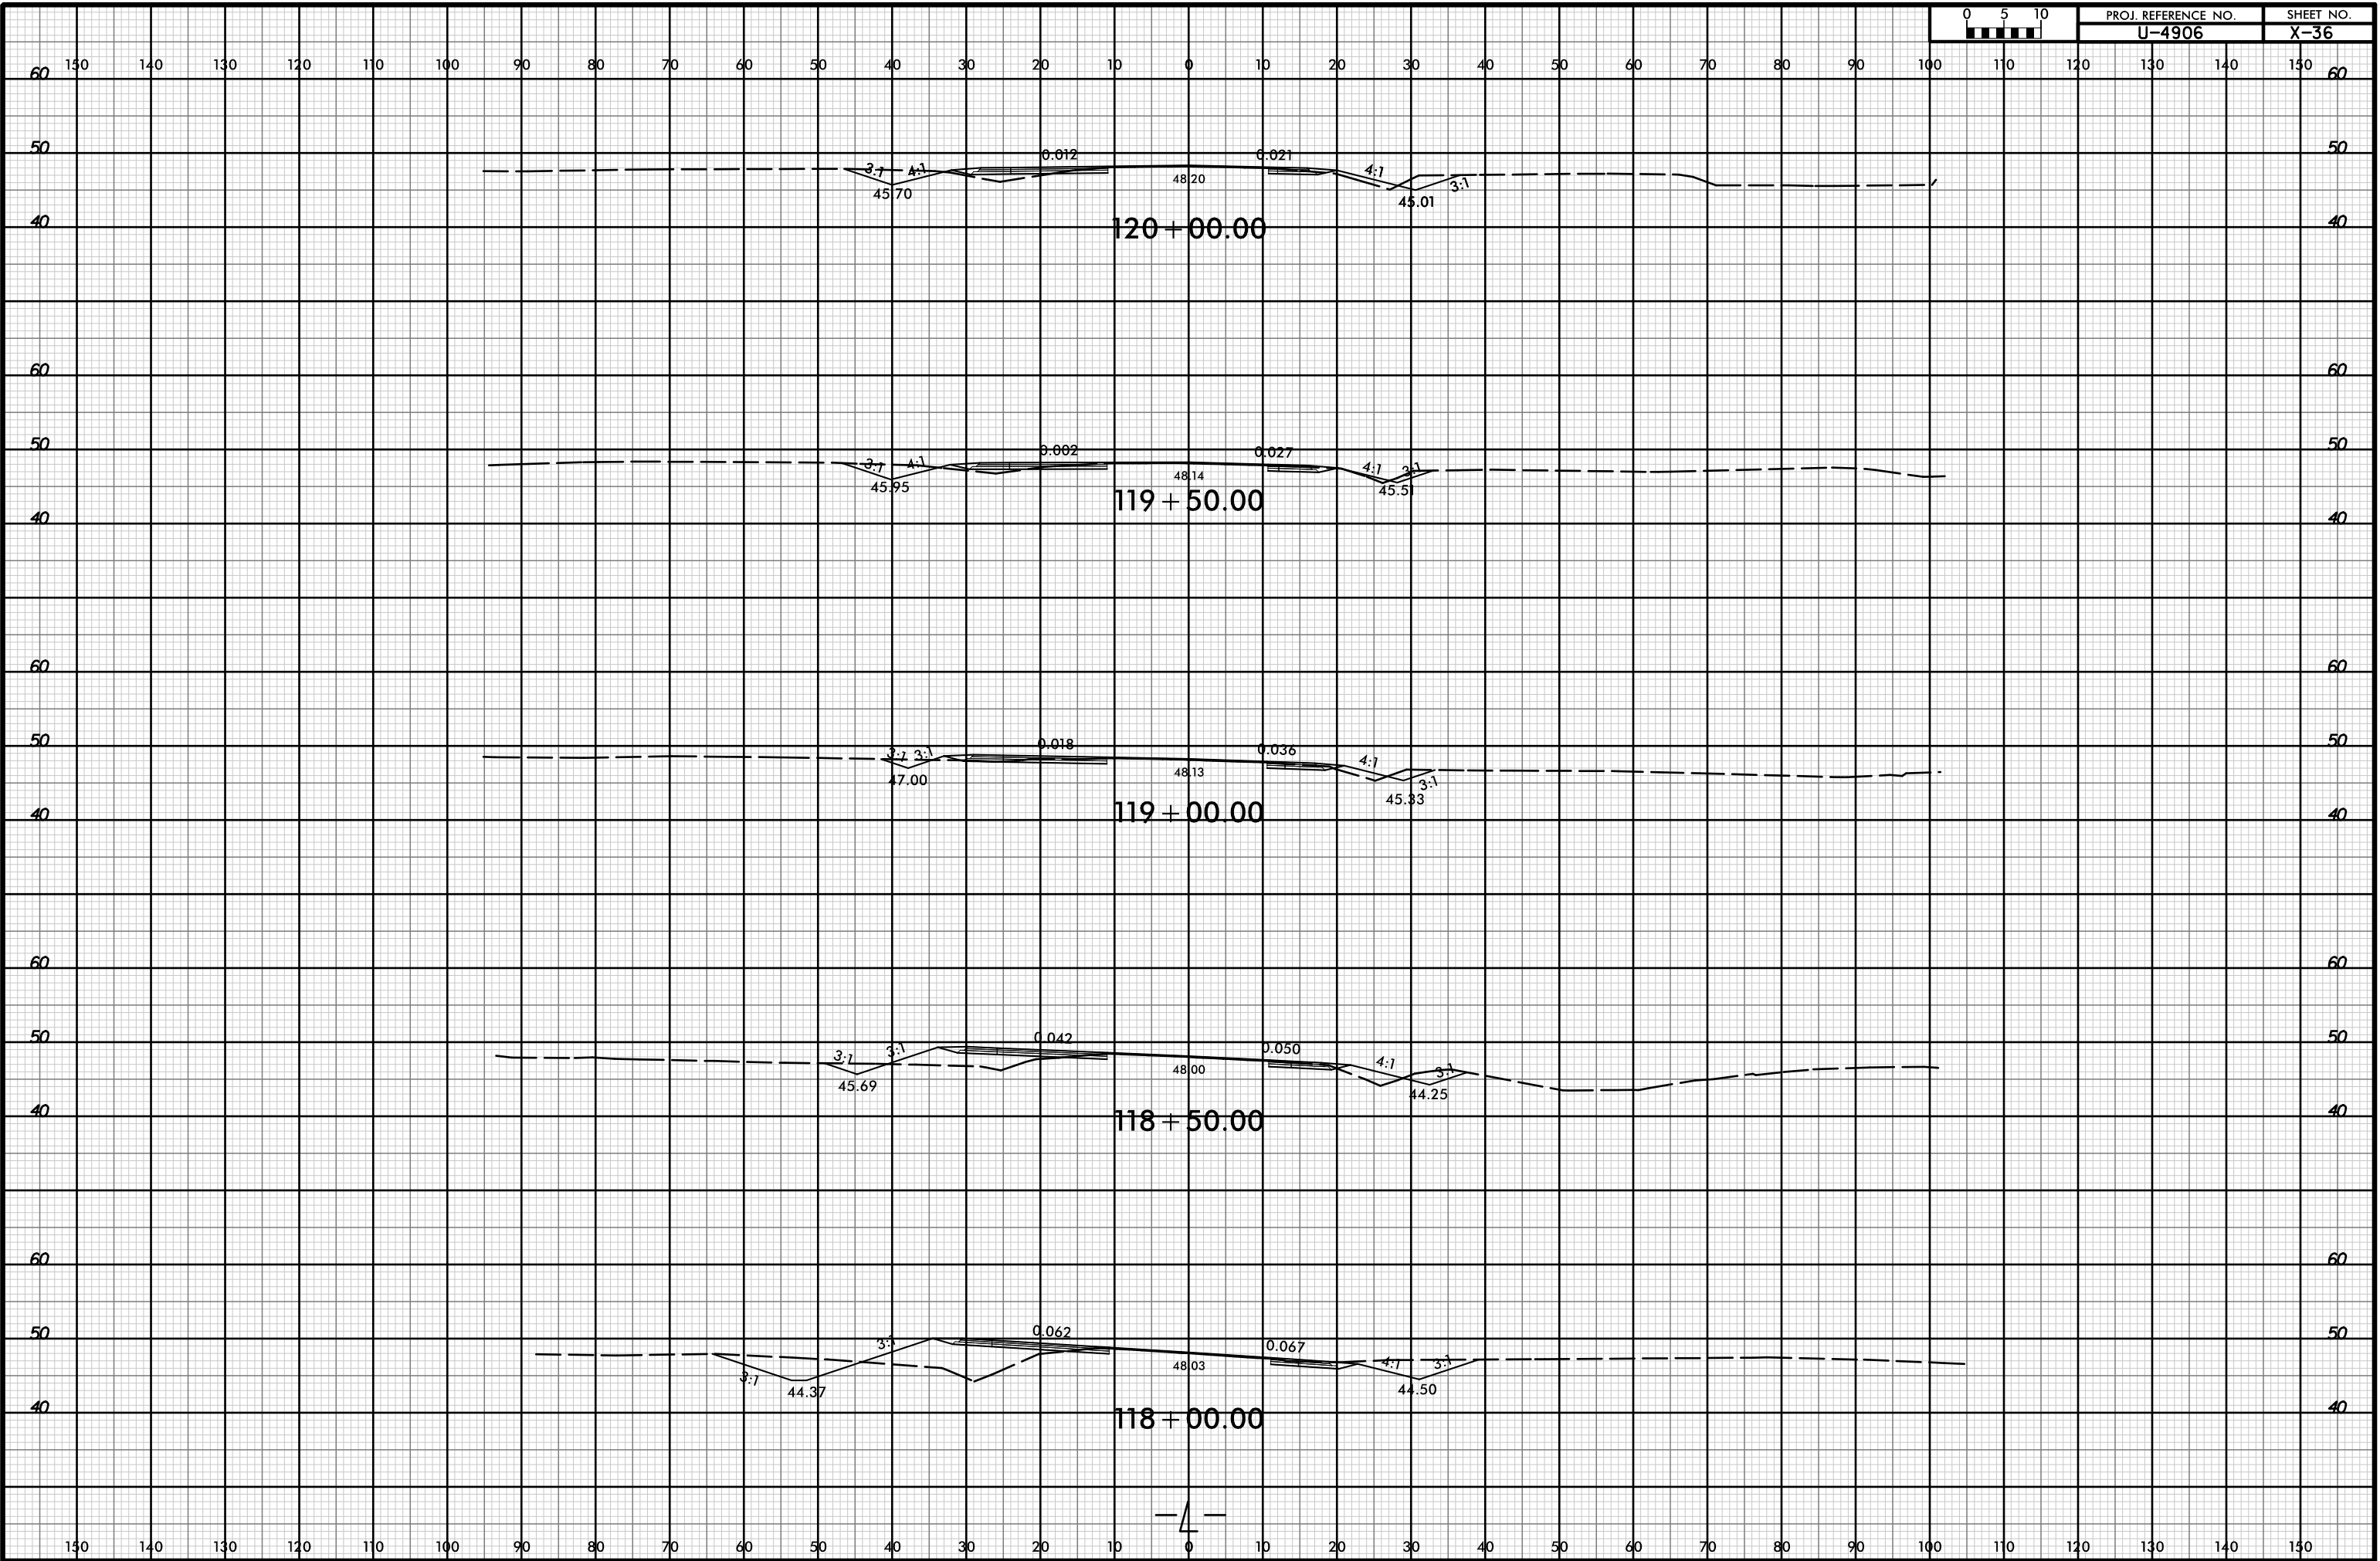

I:\APR-2018\1519\Roadway\Corridor modeling\4906_rdu_xpl.dgn