


8/23/99



PROJ. REFERENCE NO.	SHEET NO.
U-4906	X-37

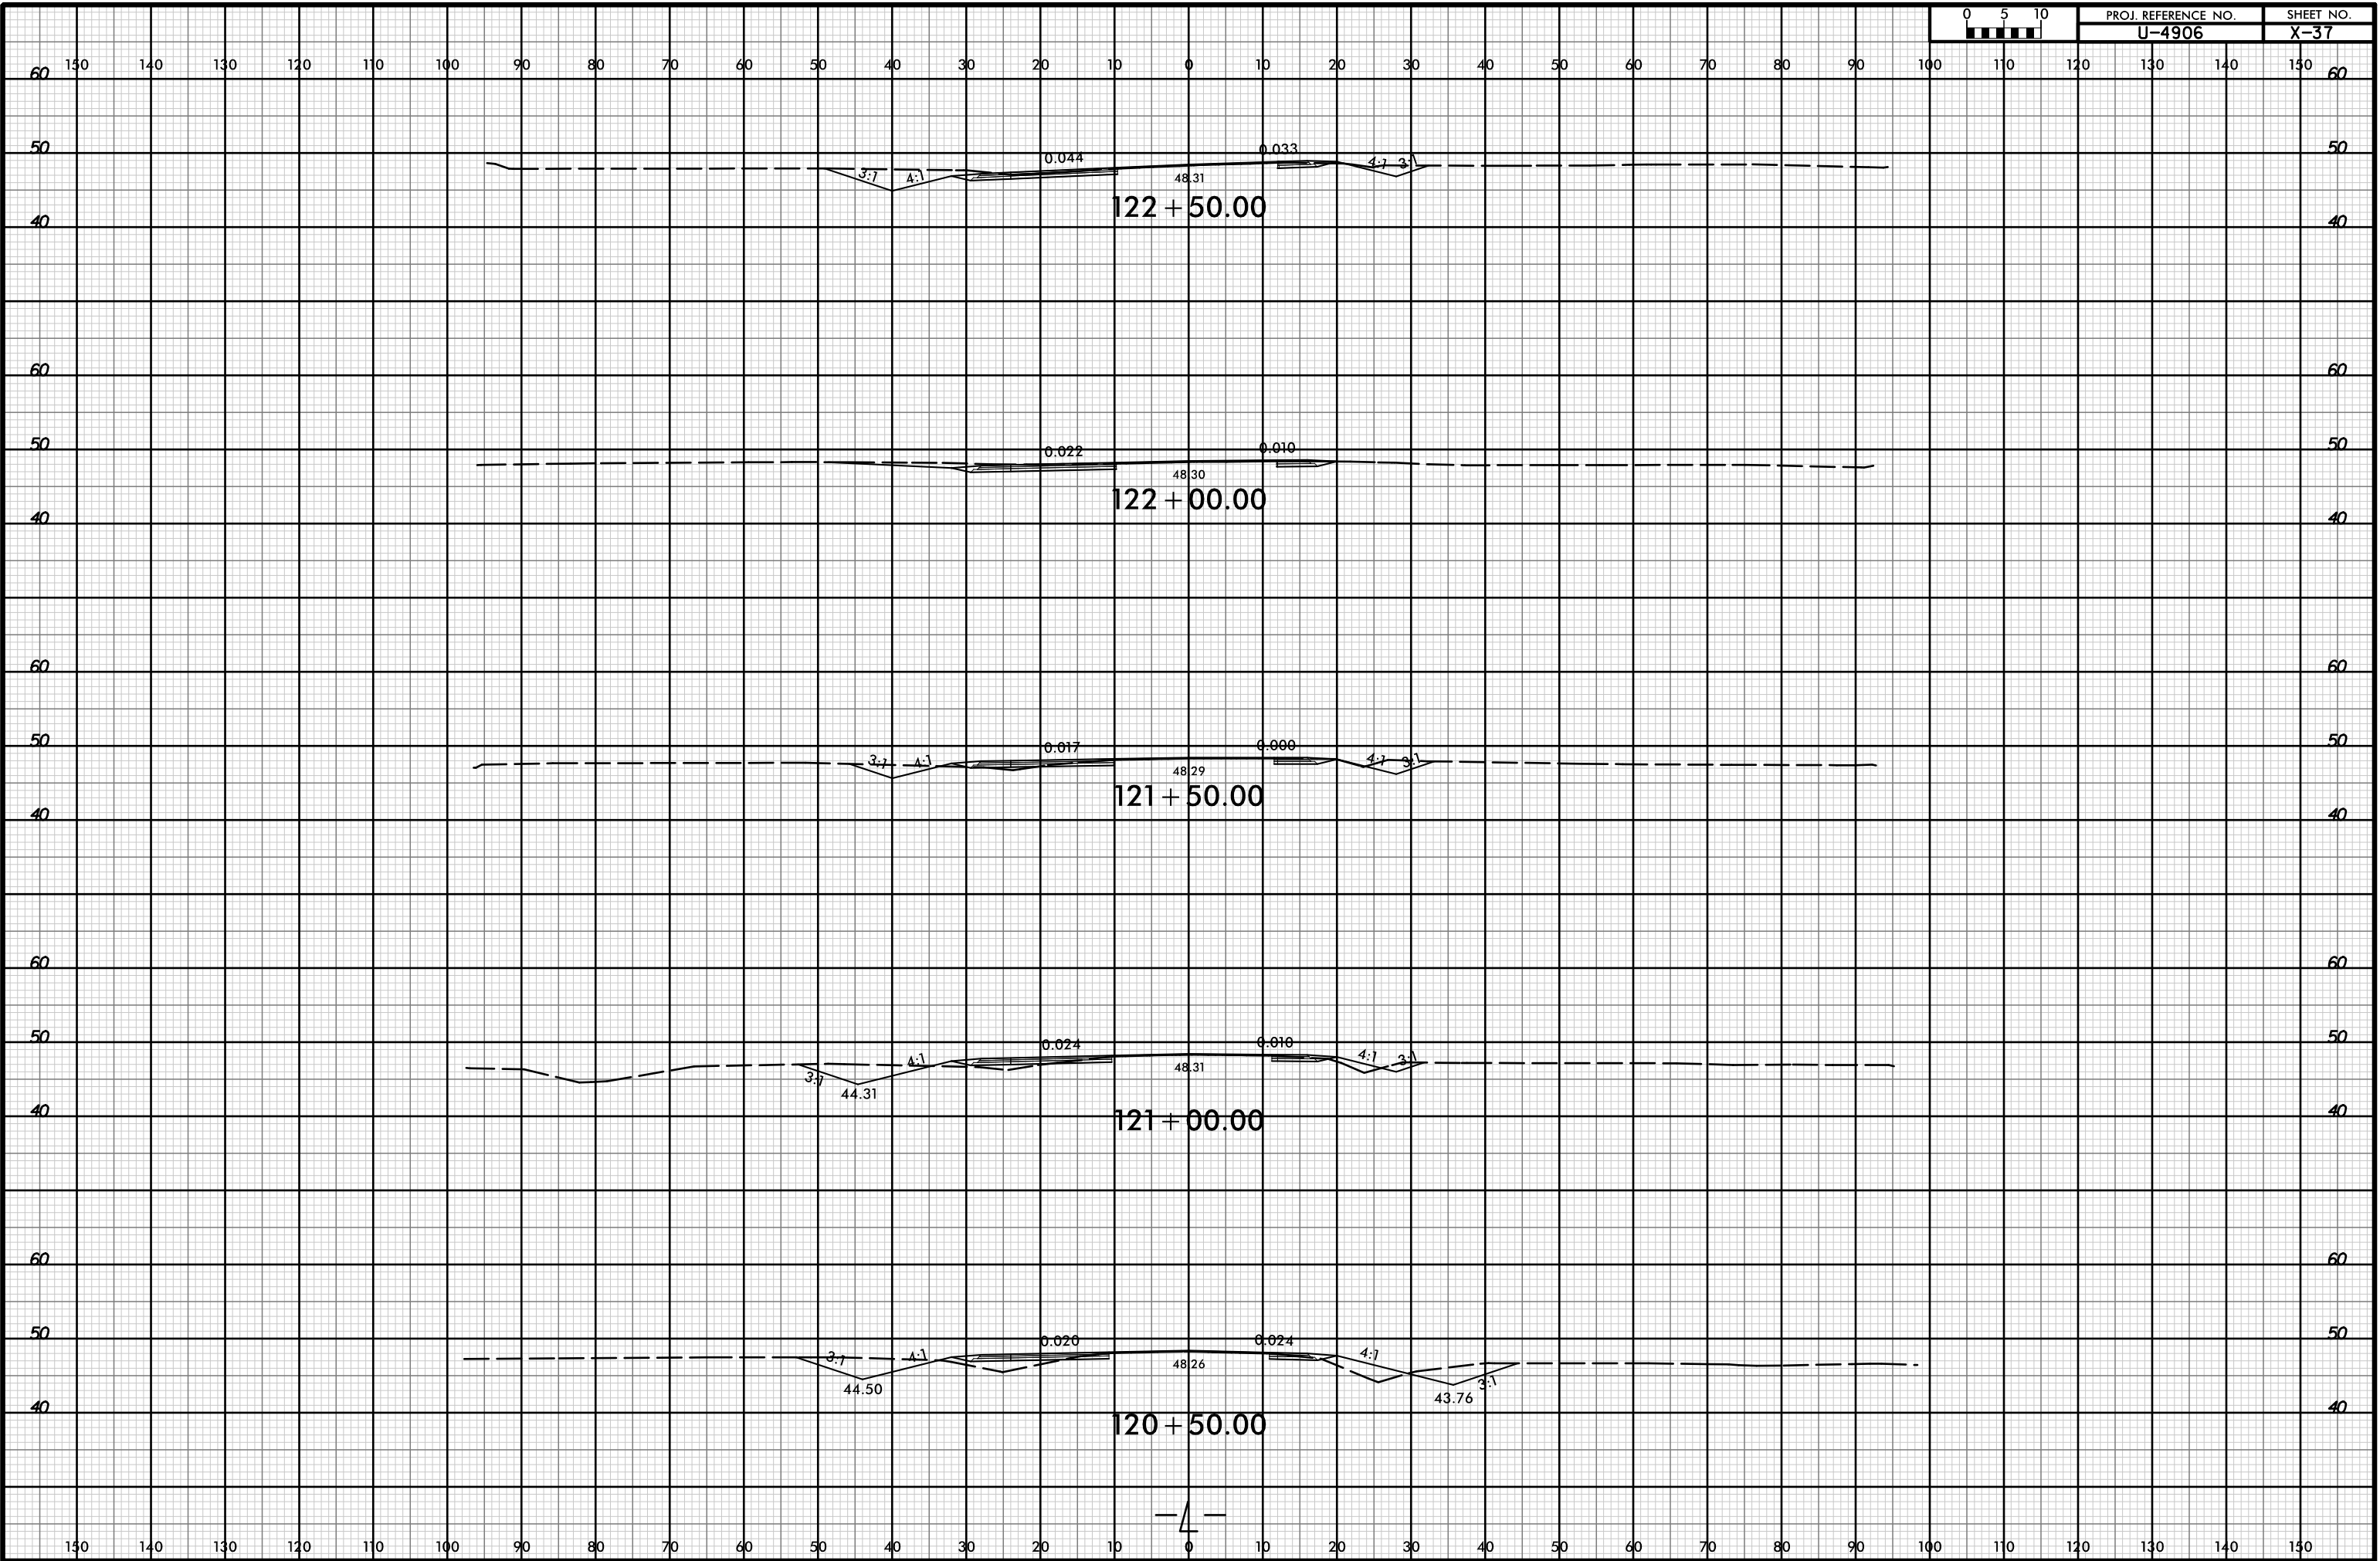

I:\APR-2019\1519
 \Roadway\carridor modeling\4906_rdu_xpl_1.dgn
 HNTB

