


8/23/99

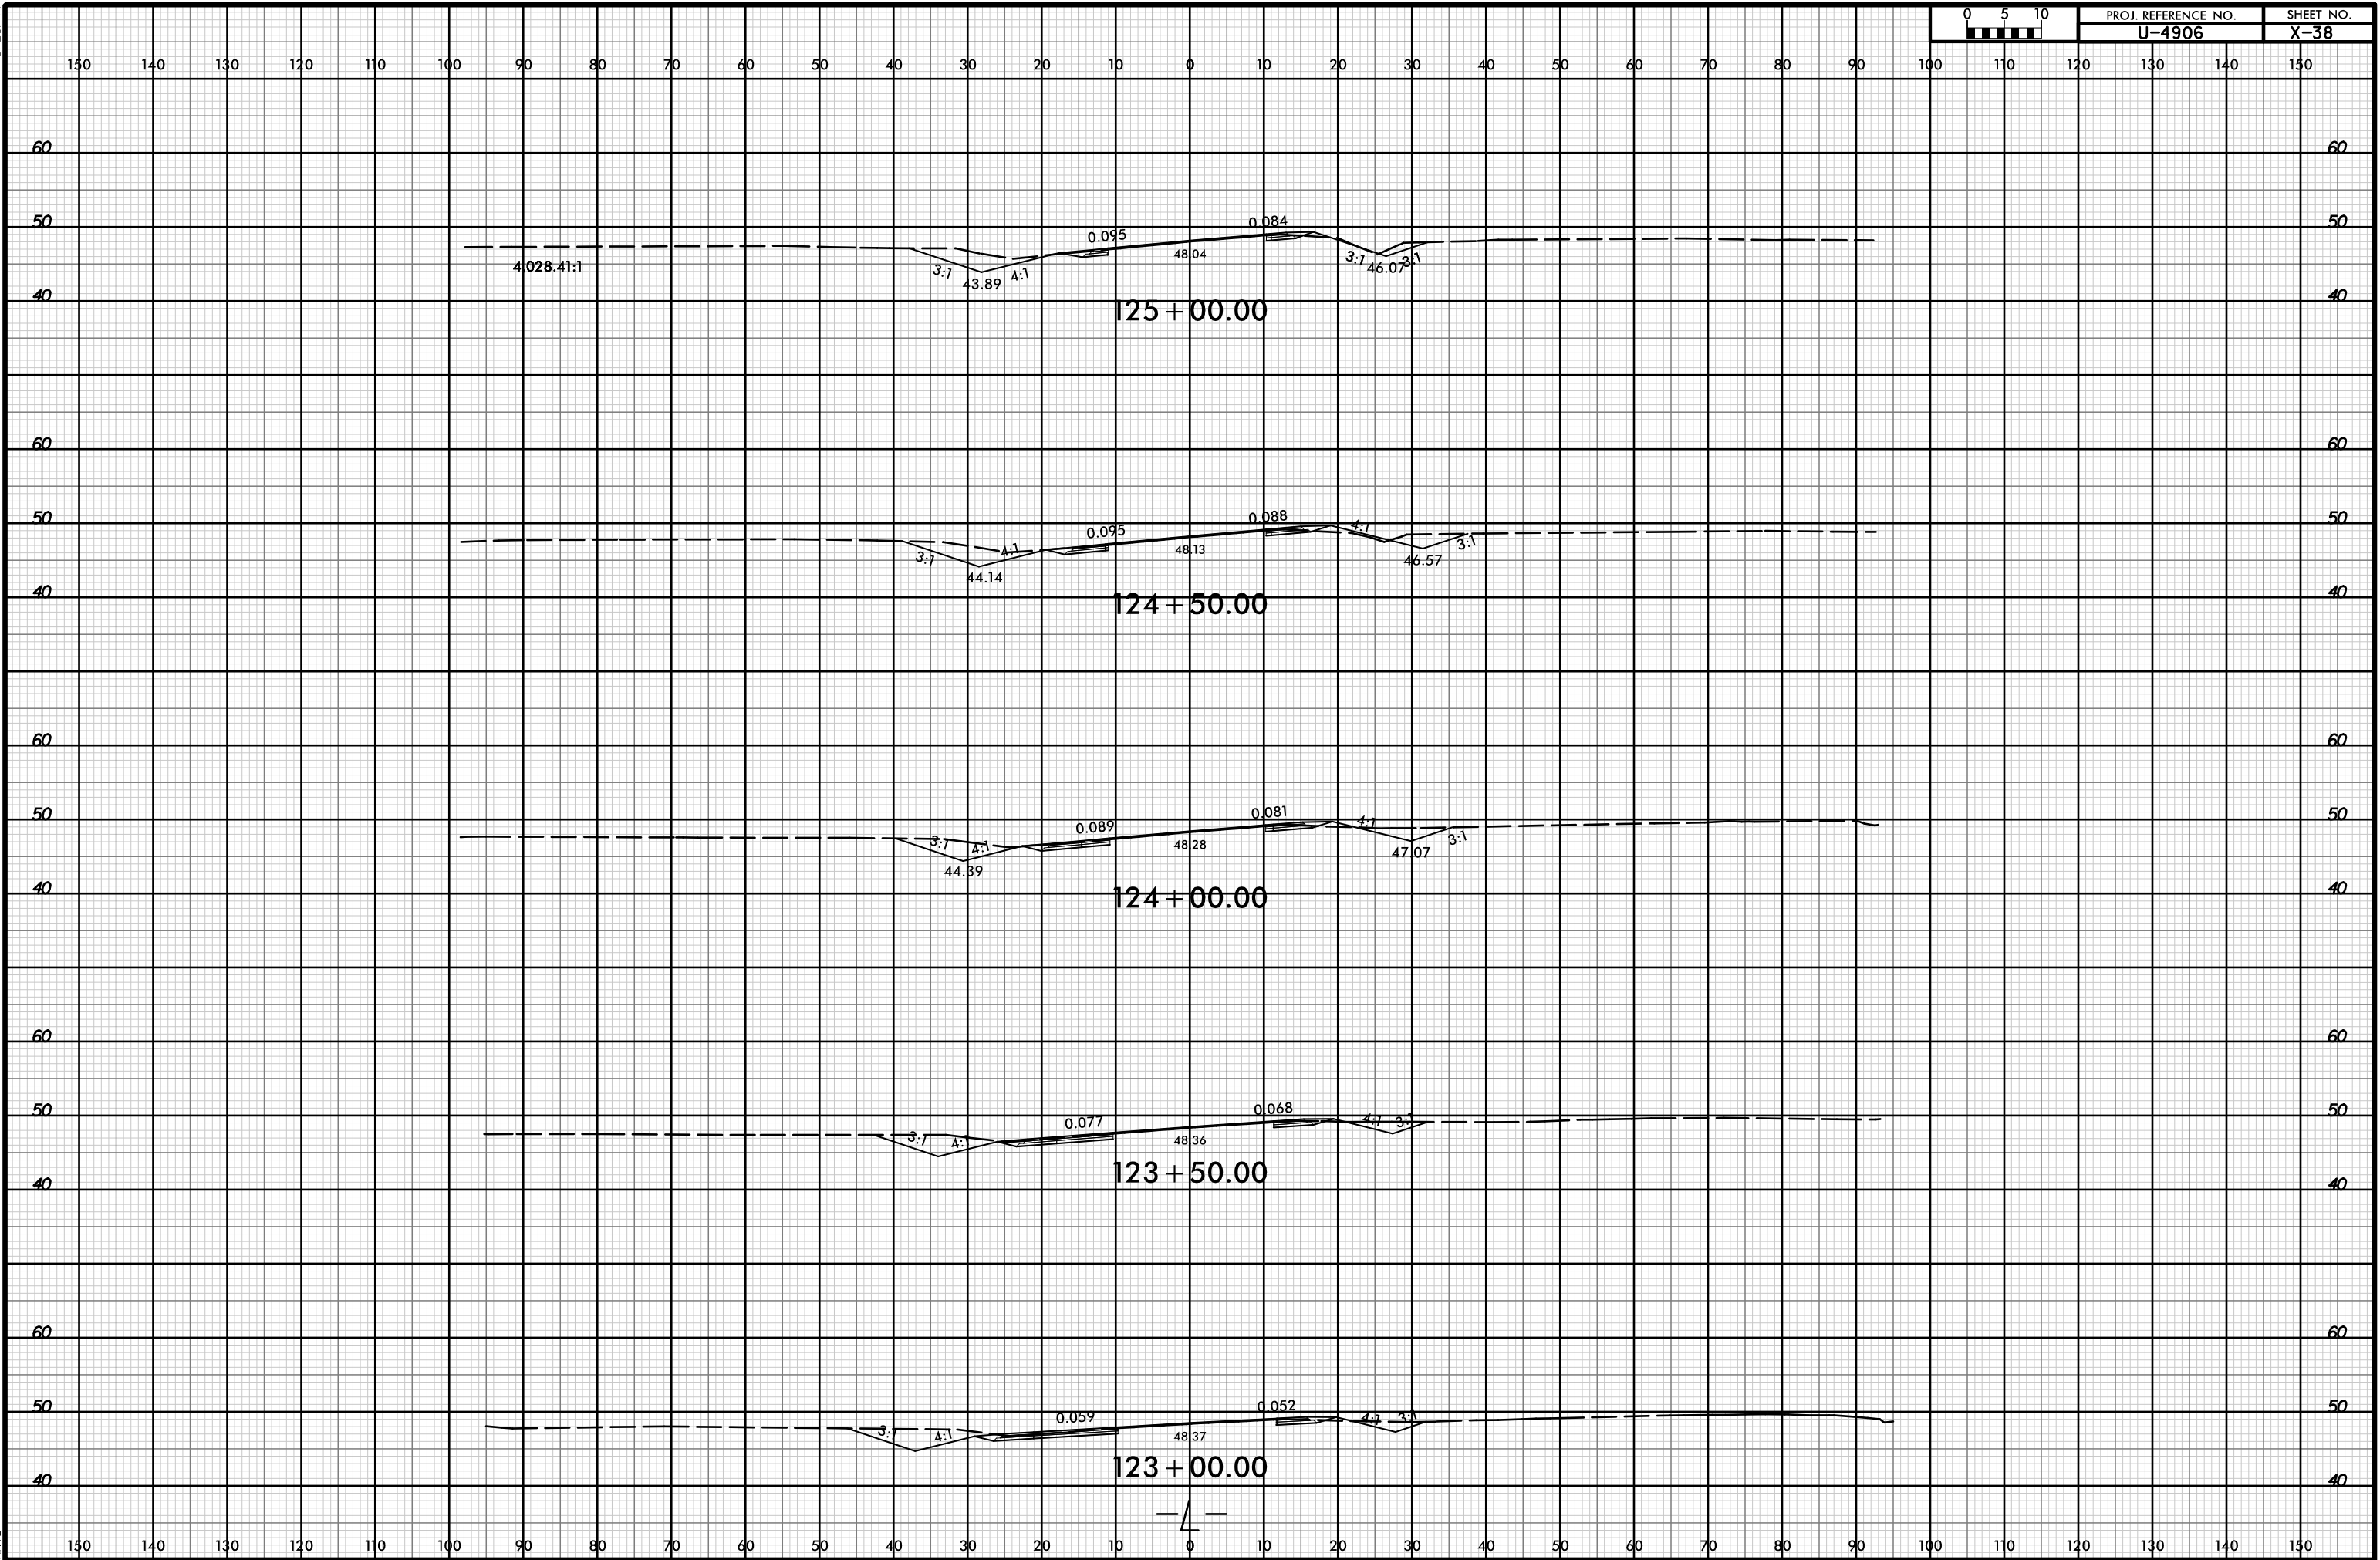

I:\APR-2019\1519\Roadway\carridor modeling\4906\_rdu\_xpl.dgn