



8/23/99

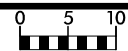

PROJ. REFERENCE NO.
U-4906

SHEET NO.
X-41

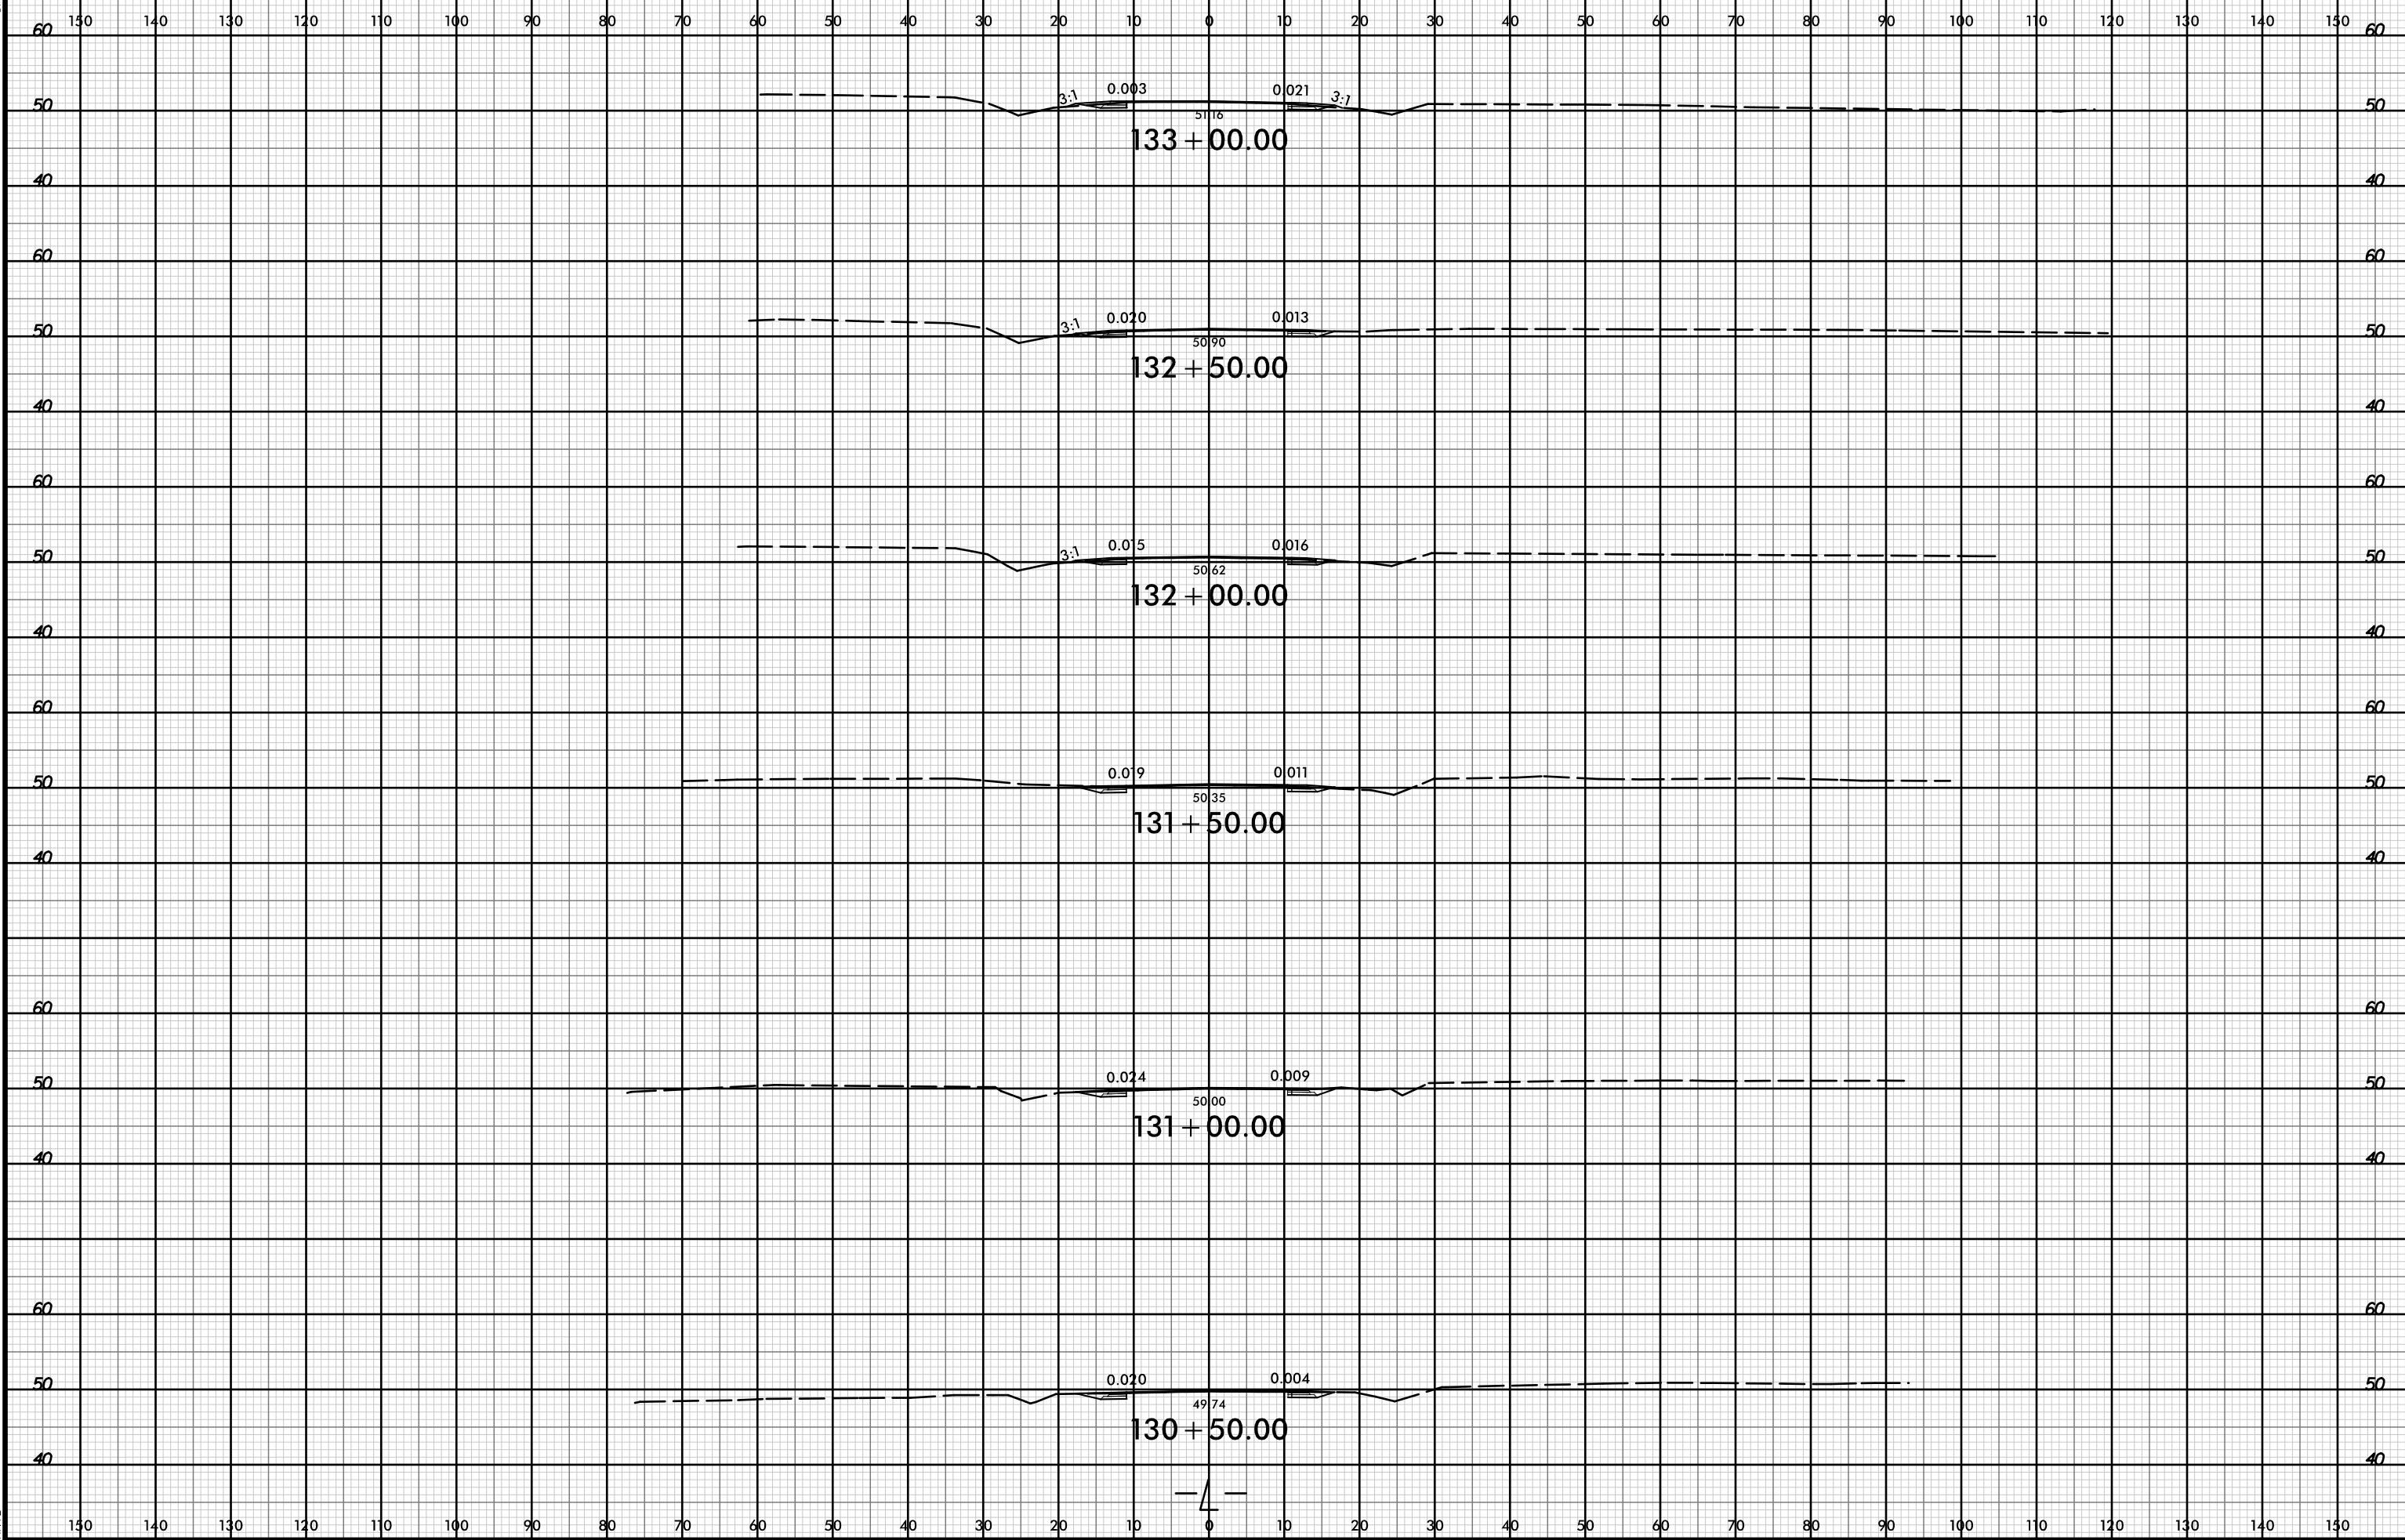

I:\APR-2019\1519
V\Roadway\c\corridor modeling\4906_r.dwg_xpl.dgn
HTB