


8/23/99

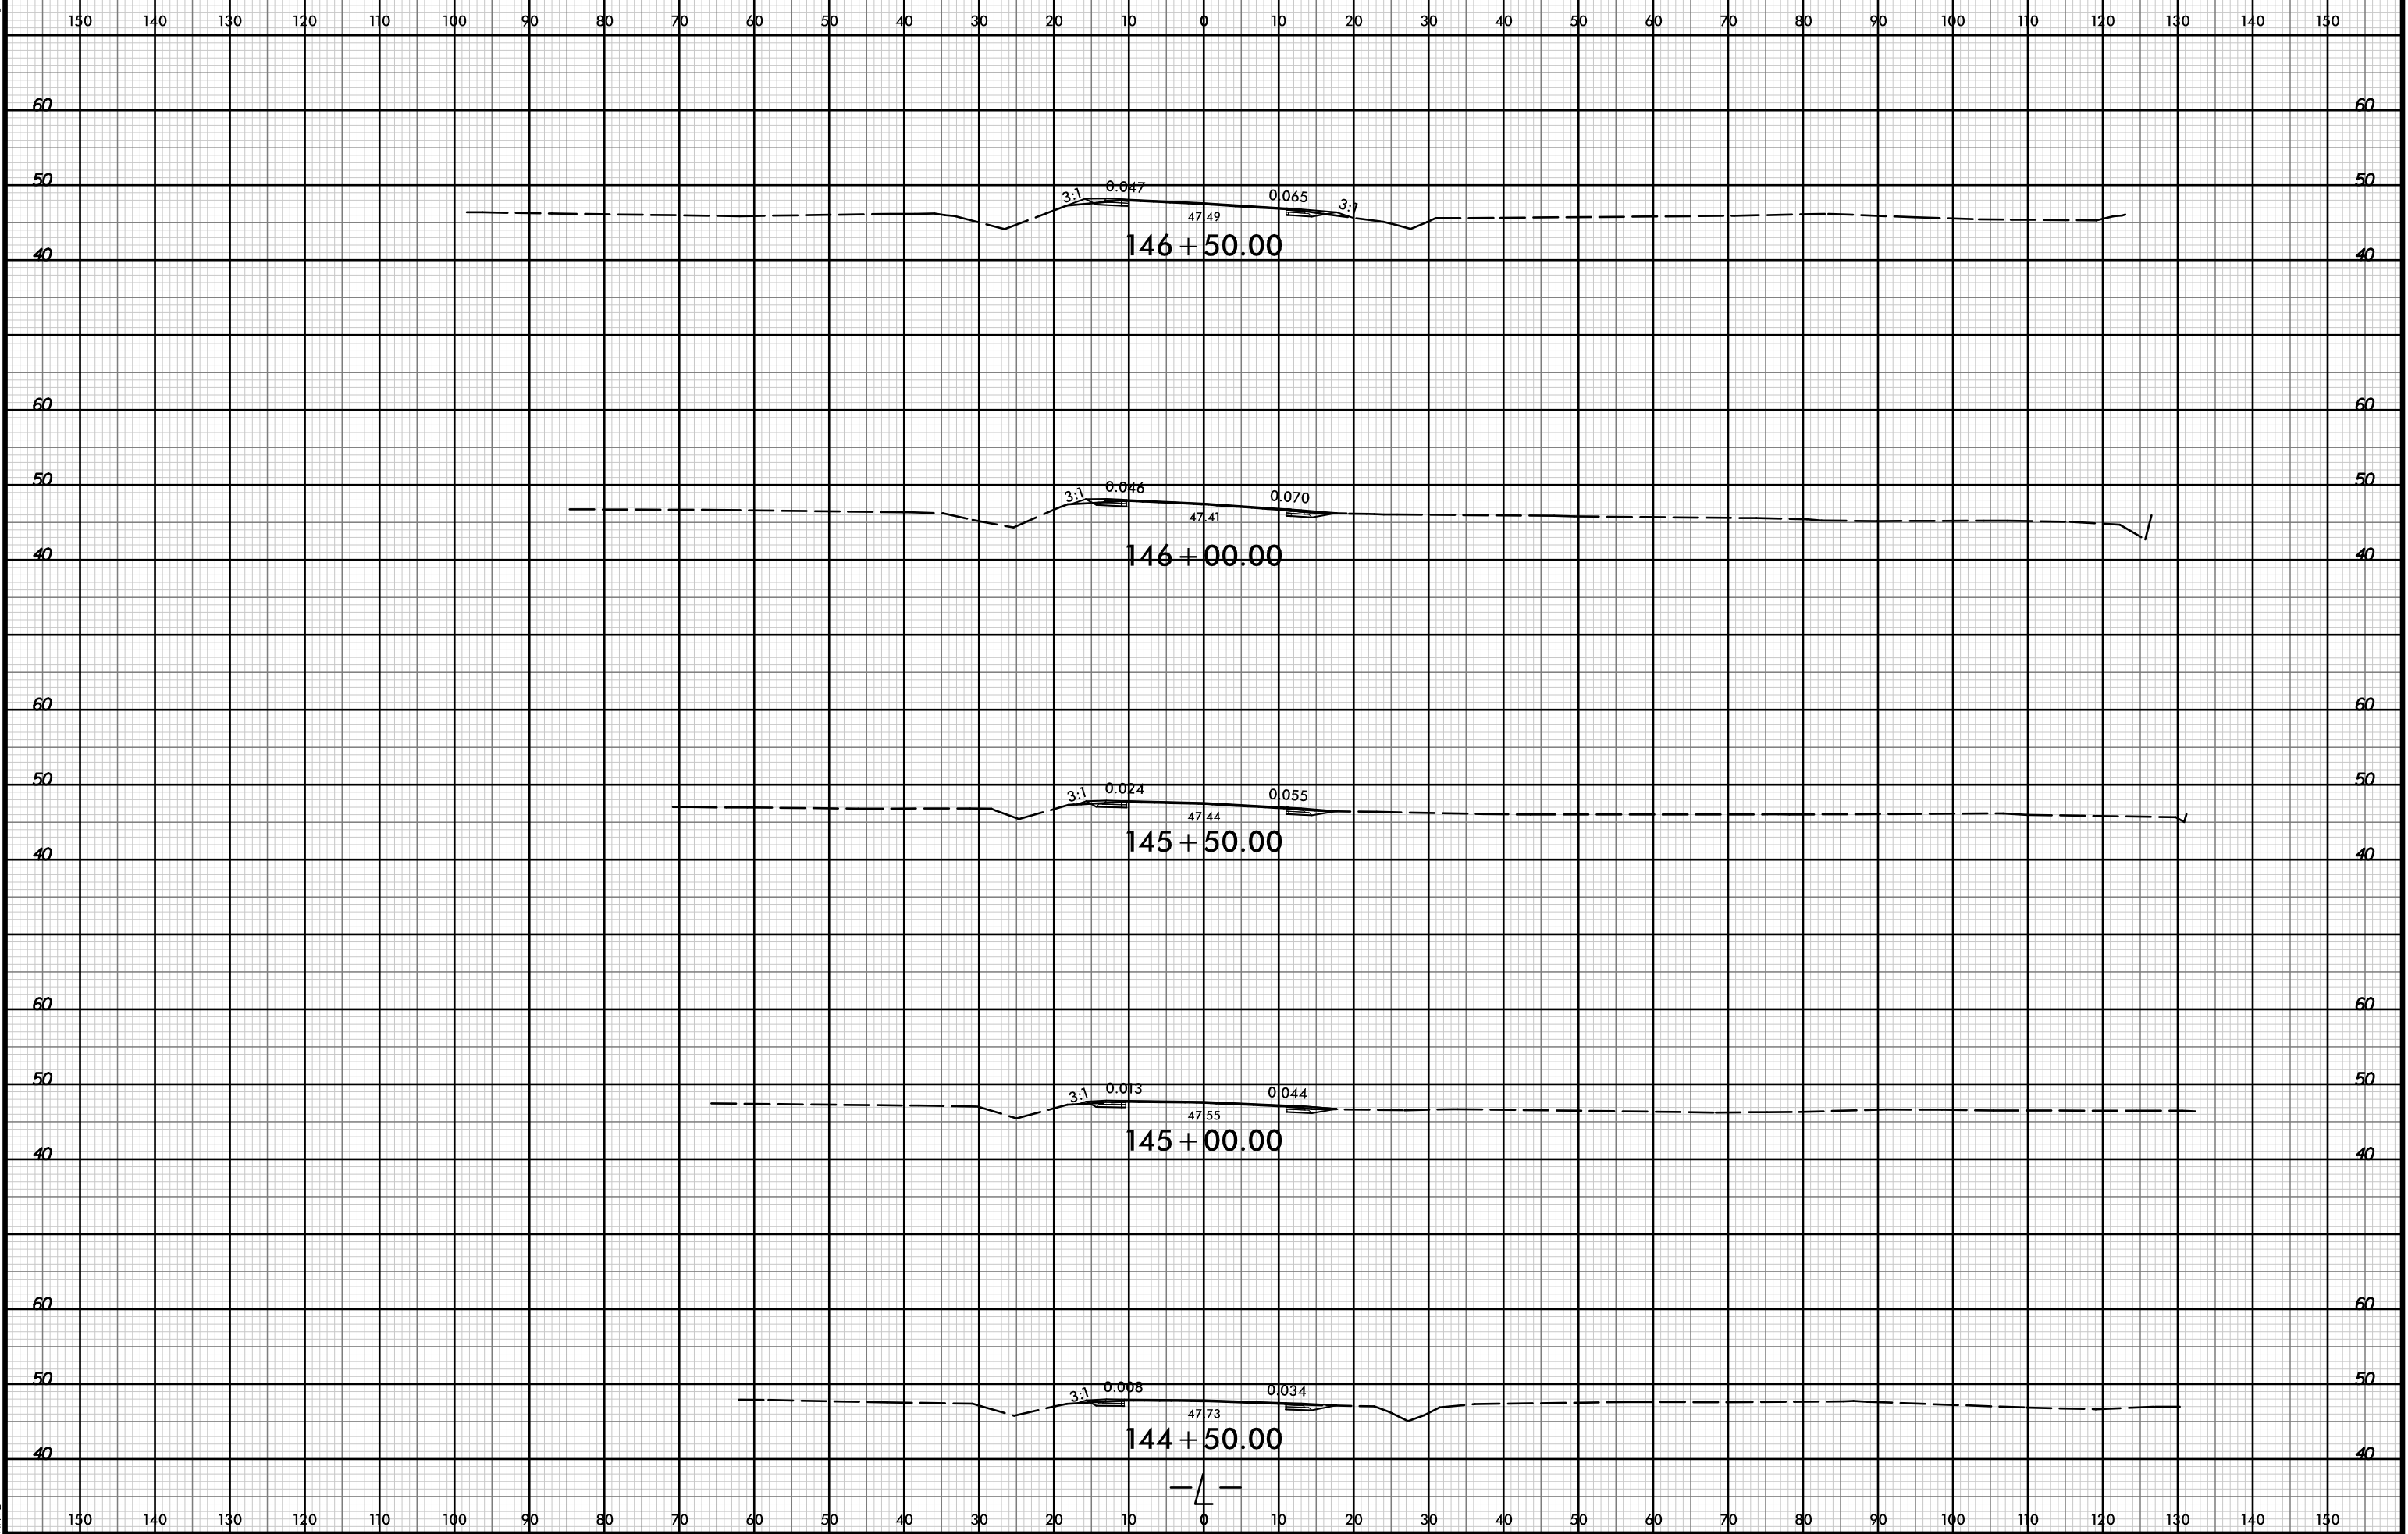

PROJ. REFERENCE NO. U-4906 SHEET NO. X-46



I:\APR-2019\1519\Roadway\carridor modeling\4906\_rdu\_xpl\_1.dgn