


8/23/99



PROJ. REFERENCE NO. U-4906 SHEET NO. X-50

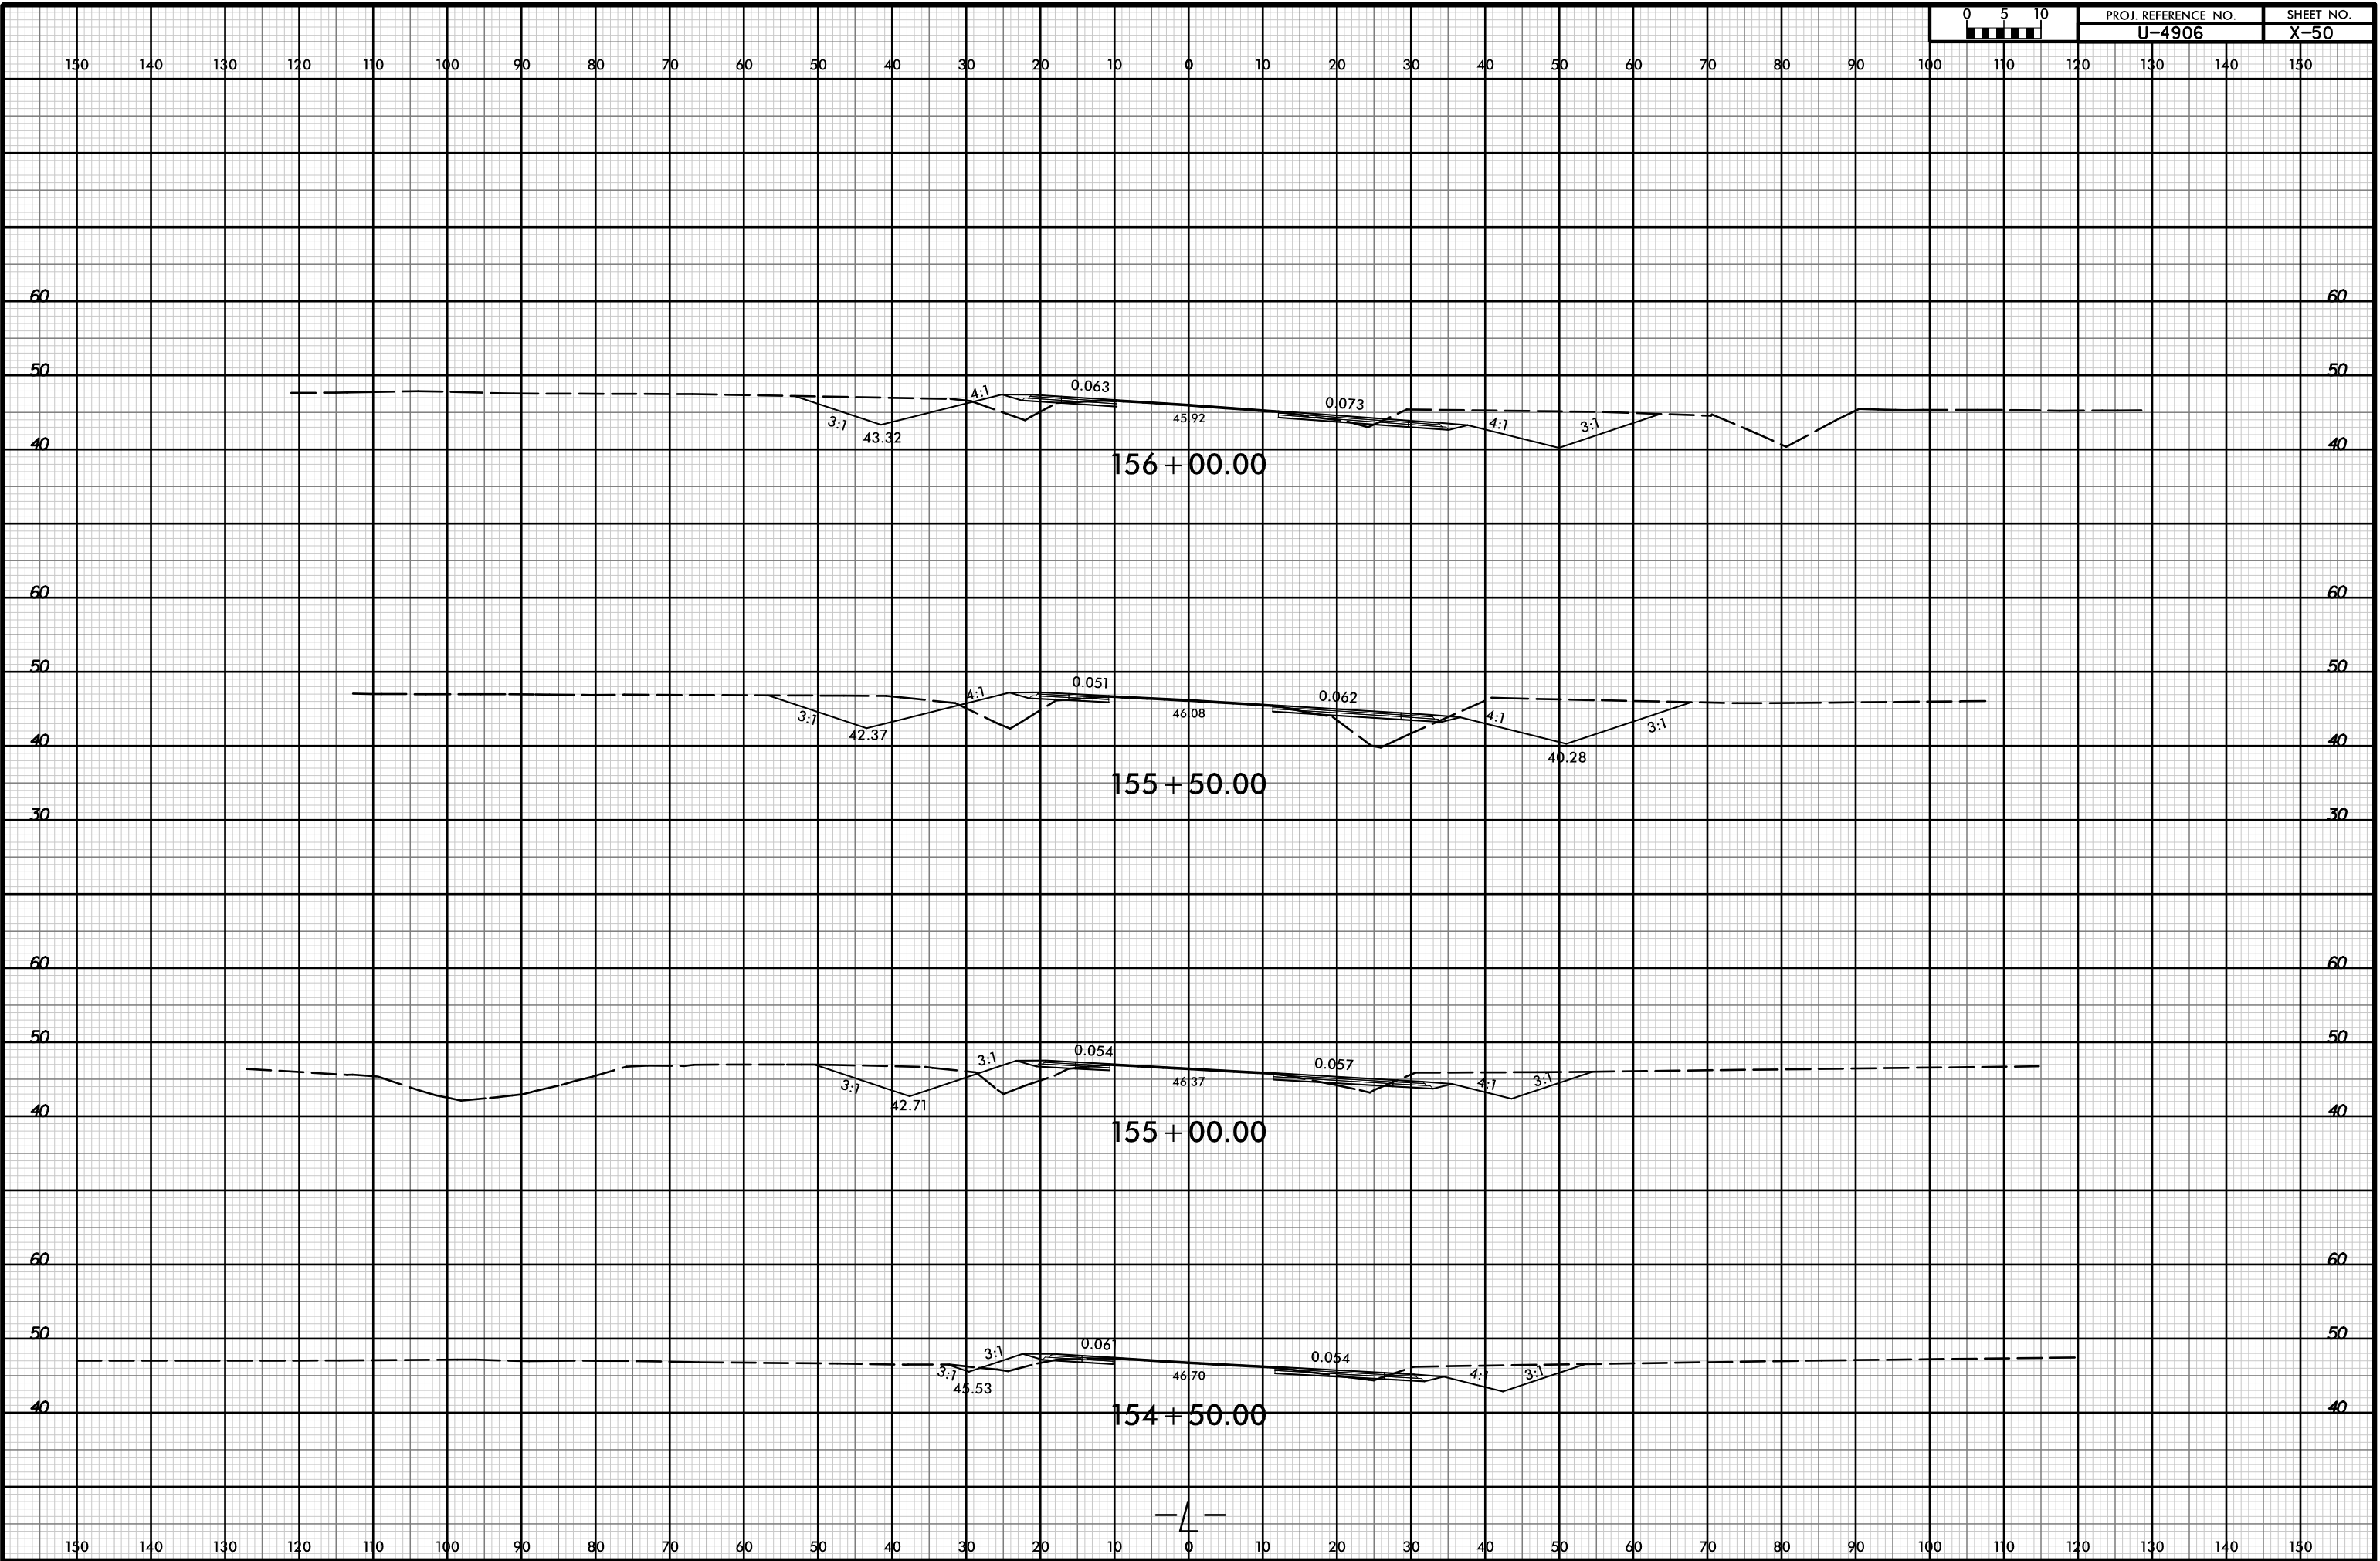

I:\APR-2019\1549\Roadway\c\corridor modeling\4906_rduj_xpl_1.dgn

