



8/23/99

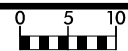

PROJ. REFERENCE NO.
U-4906

SHEET NO.
X-54

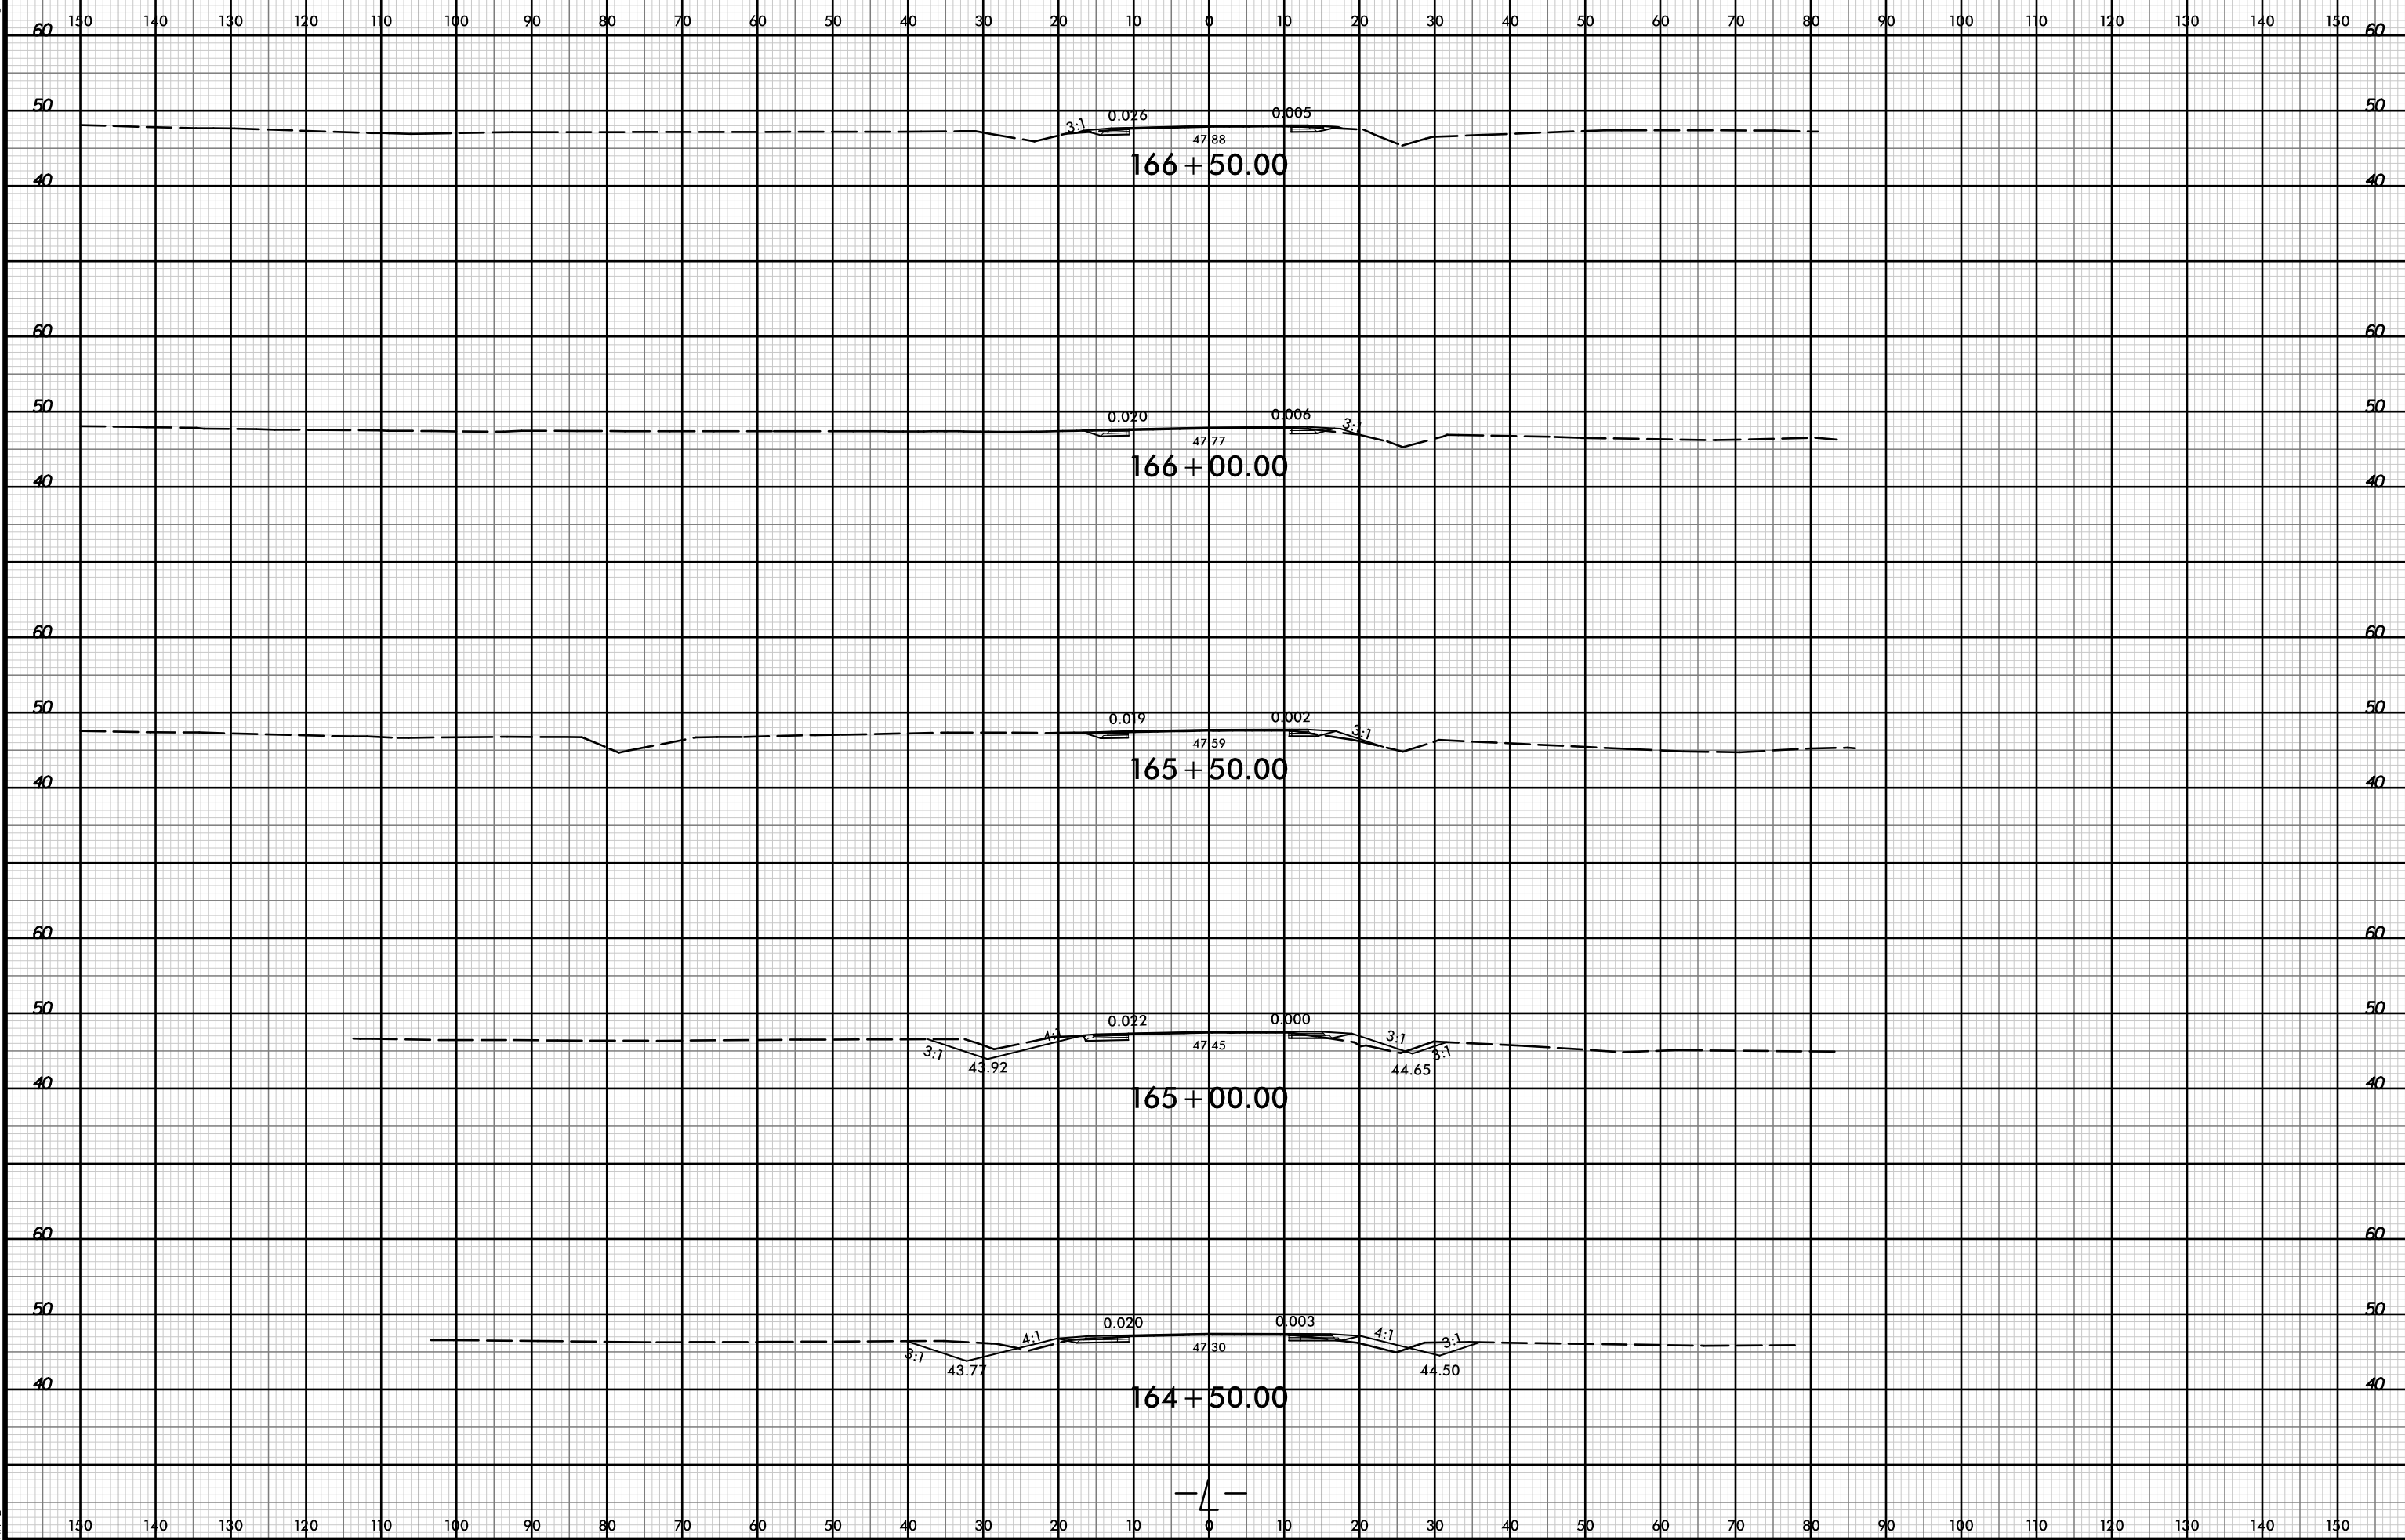

I:\APR-2019\1519
V\Roadway\Corridor modeling\4906_rdu_xpl.dgn
HTB