


8/23/99



PROJ. REFERENCE NO. U-4906 SHEET NO. X-64

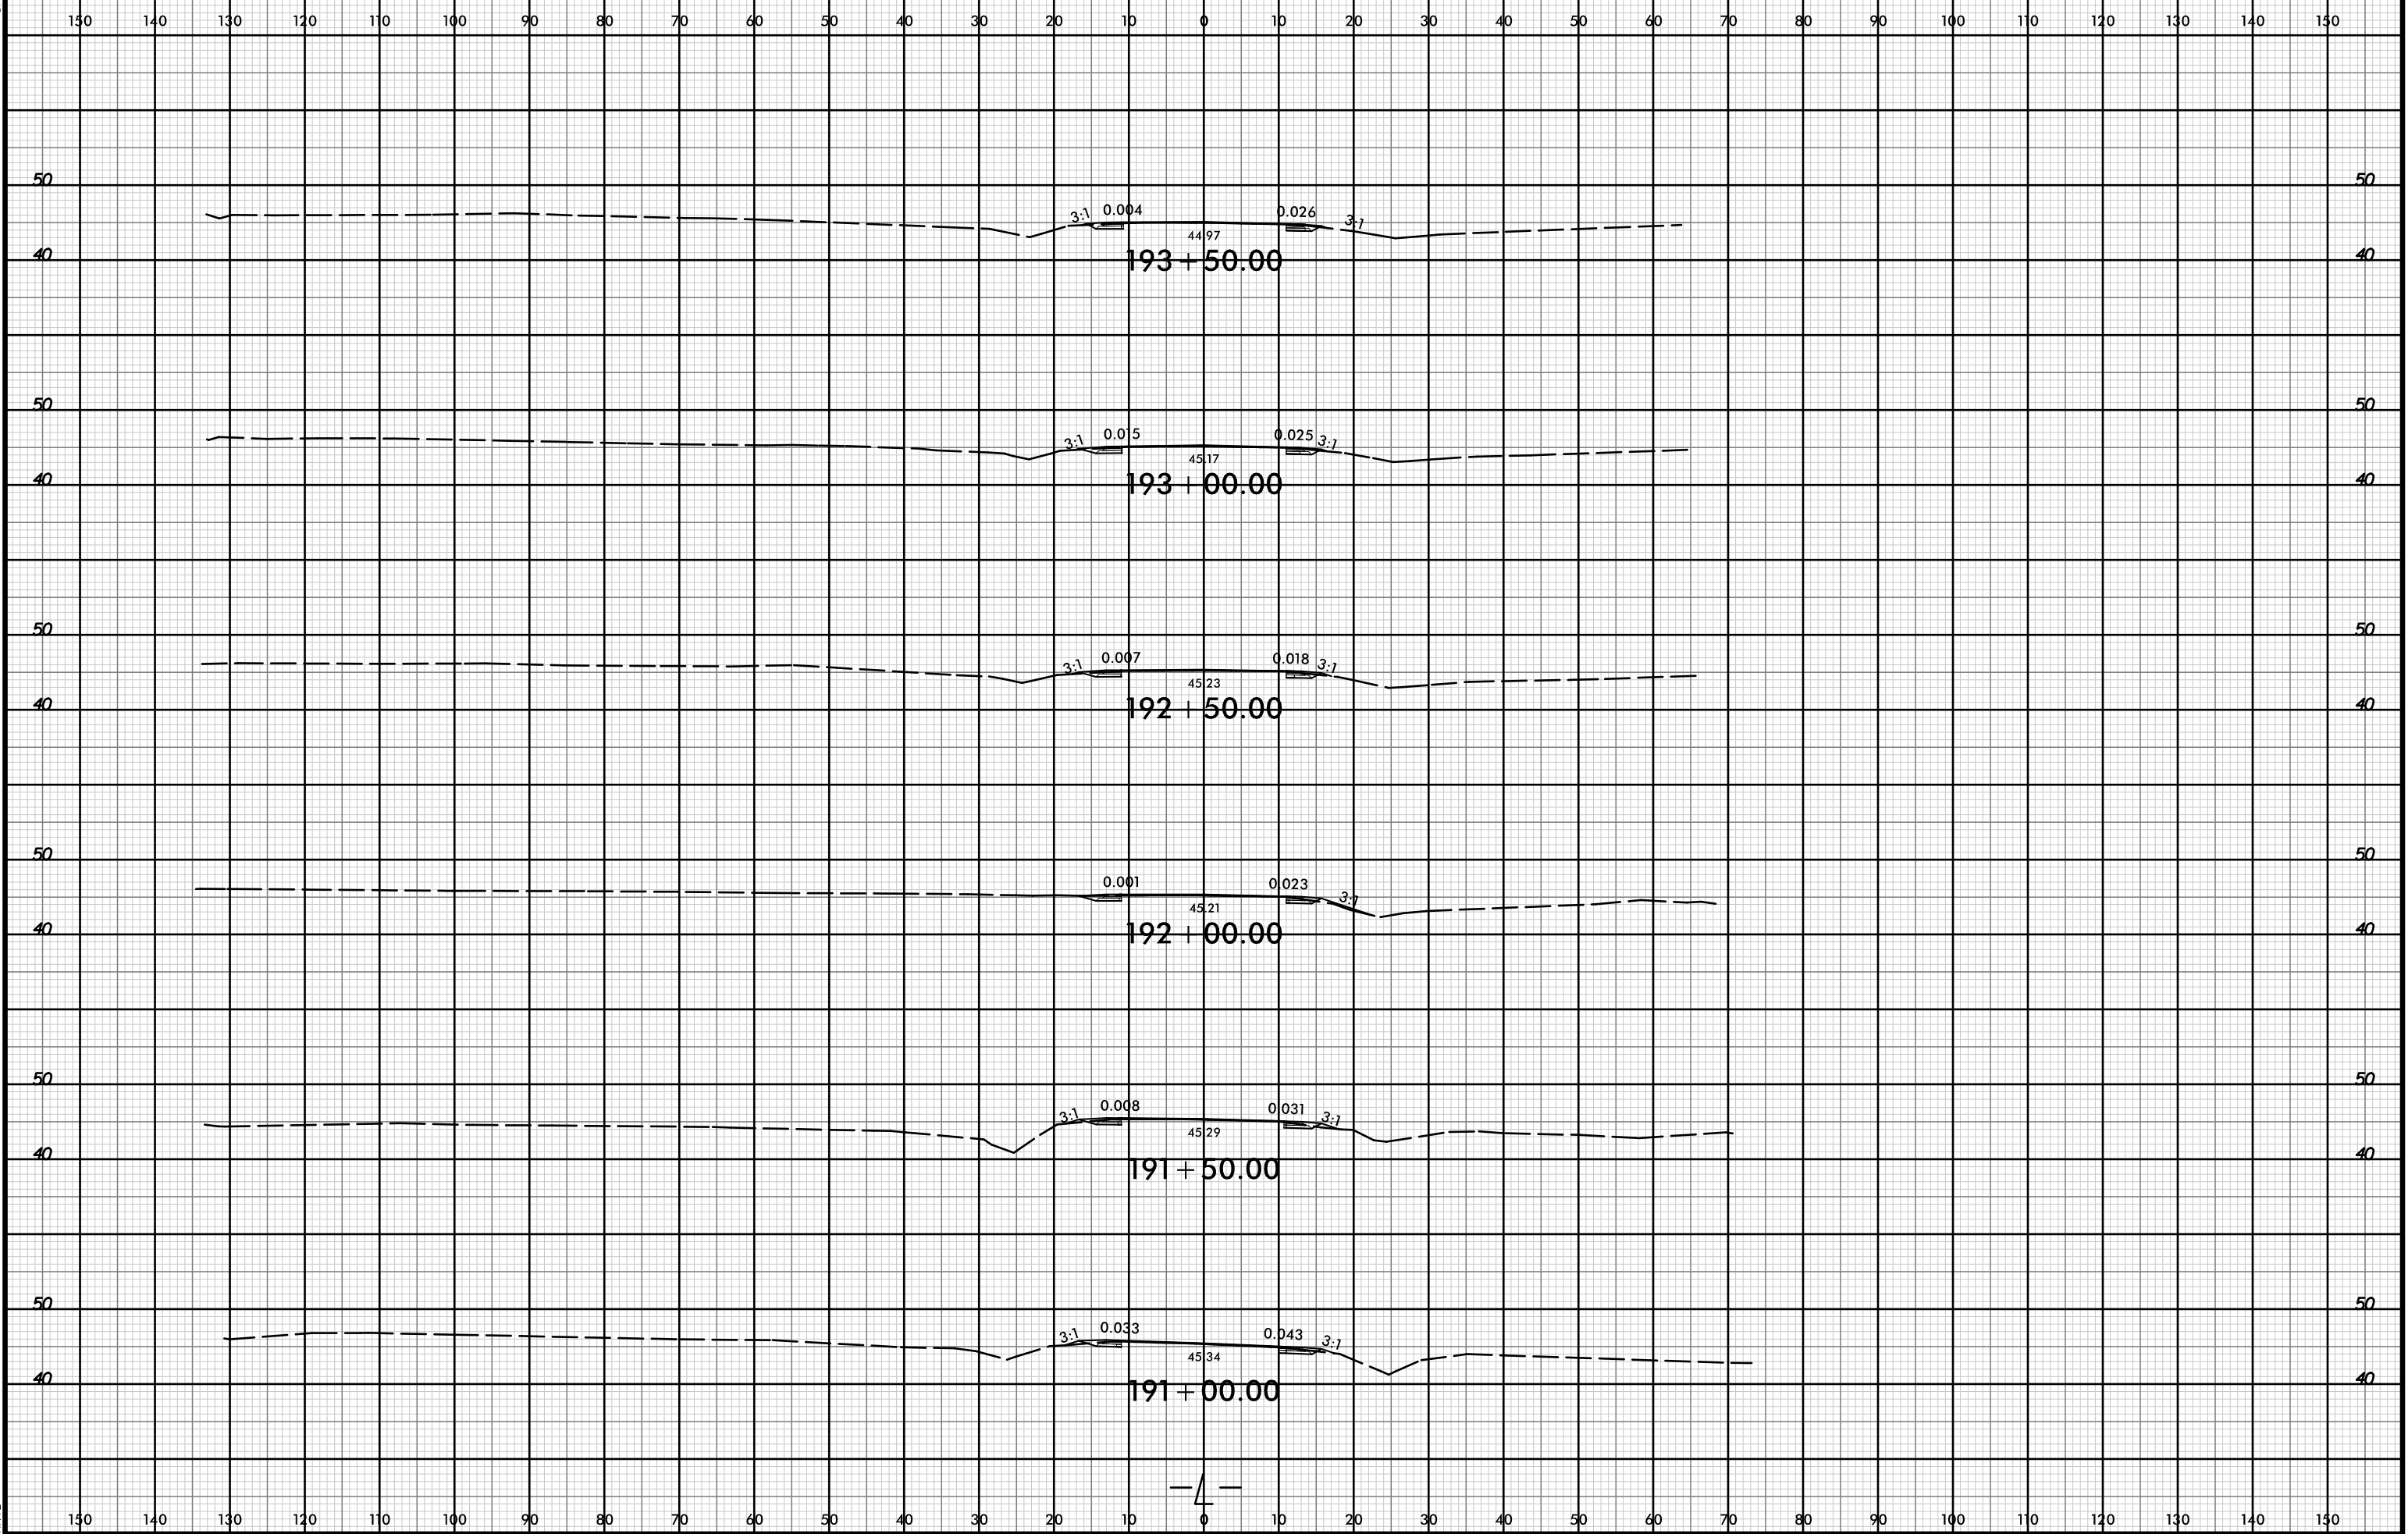

I:\APR-2019\1519\Roadway\corridor modeling\4906_rdu_xpl.dgn

