


8/23/99

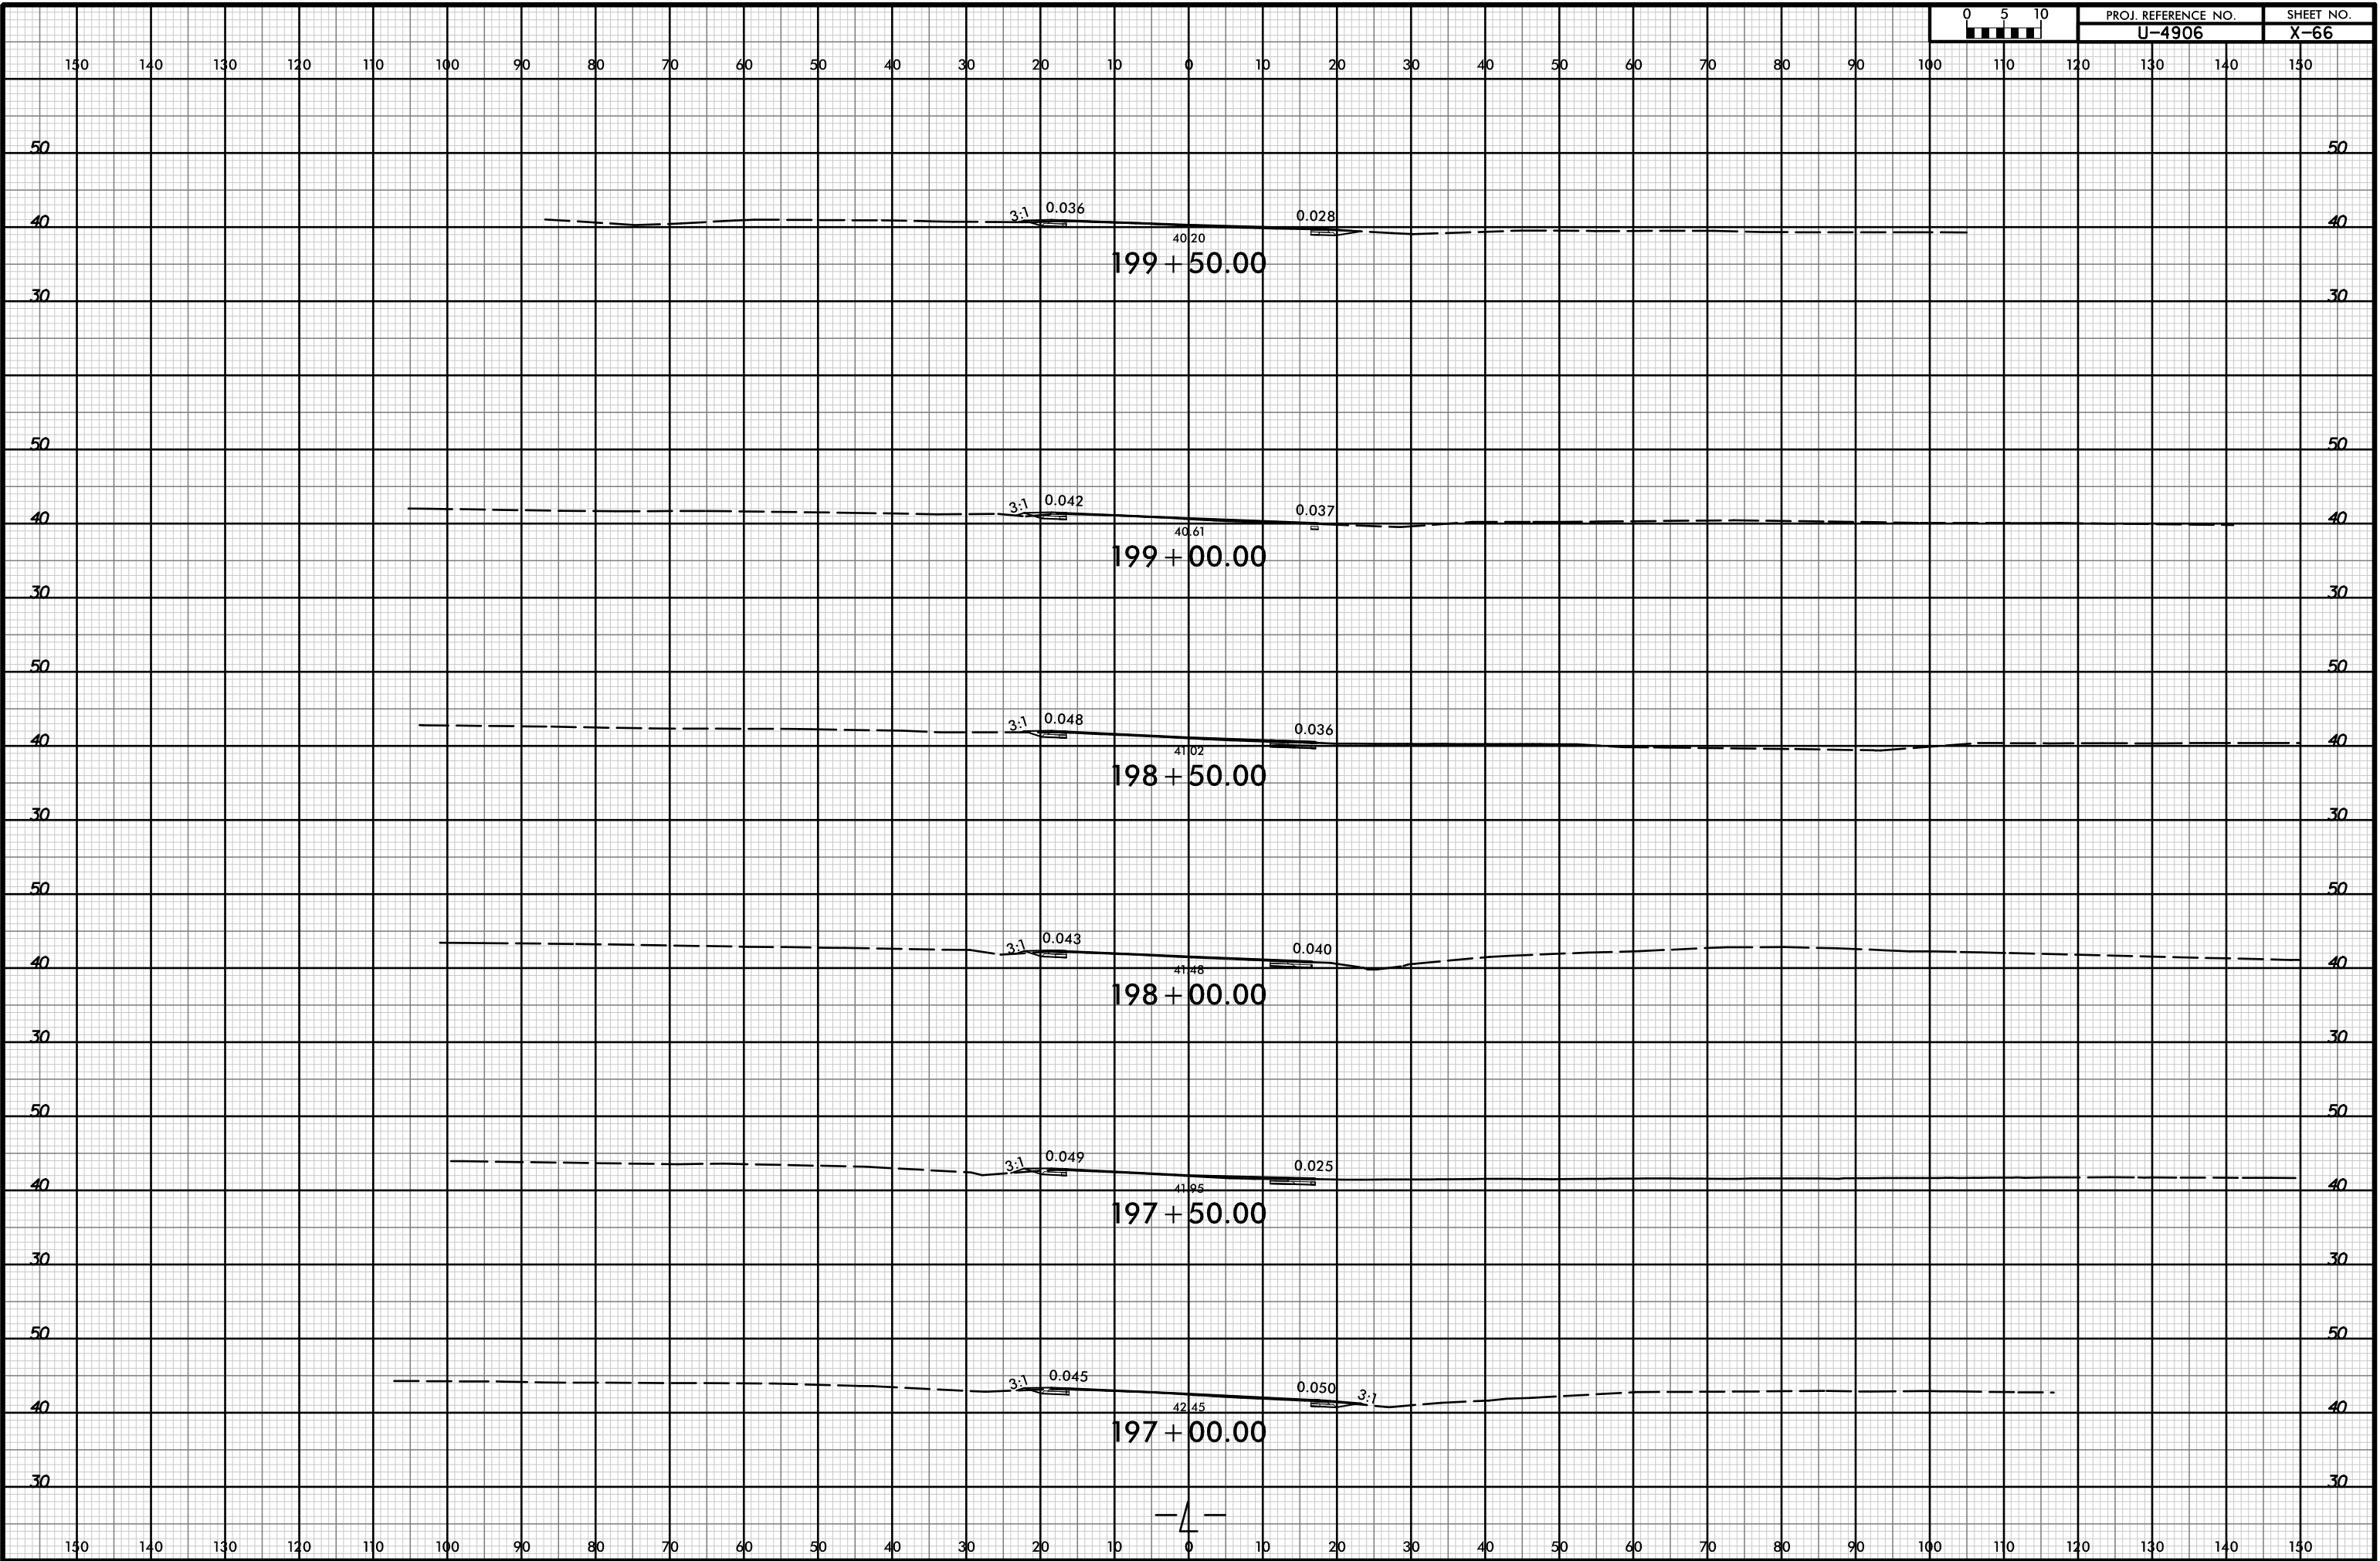

I:\APR-2019 15:19
R:\pawaj\carridor modeling\4906_r.dwg_xpl1.dgn
HTB