


8/23/99



PROJ. REFERENCE NO.	SHEET NO.
U-4906	X-67

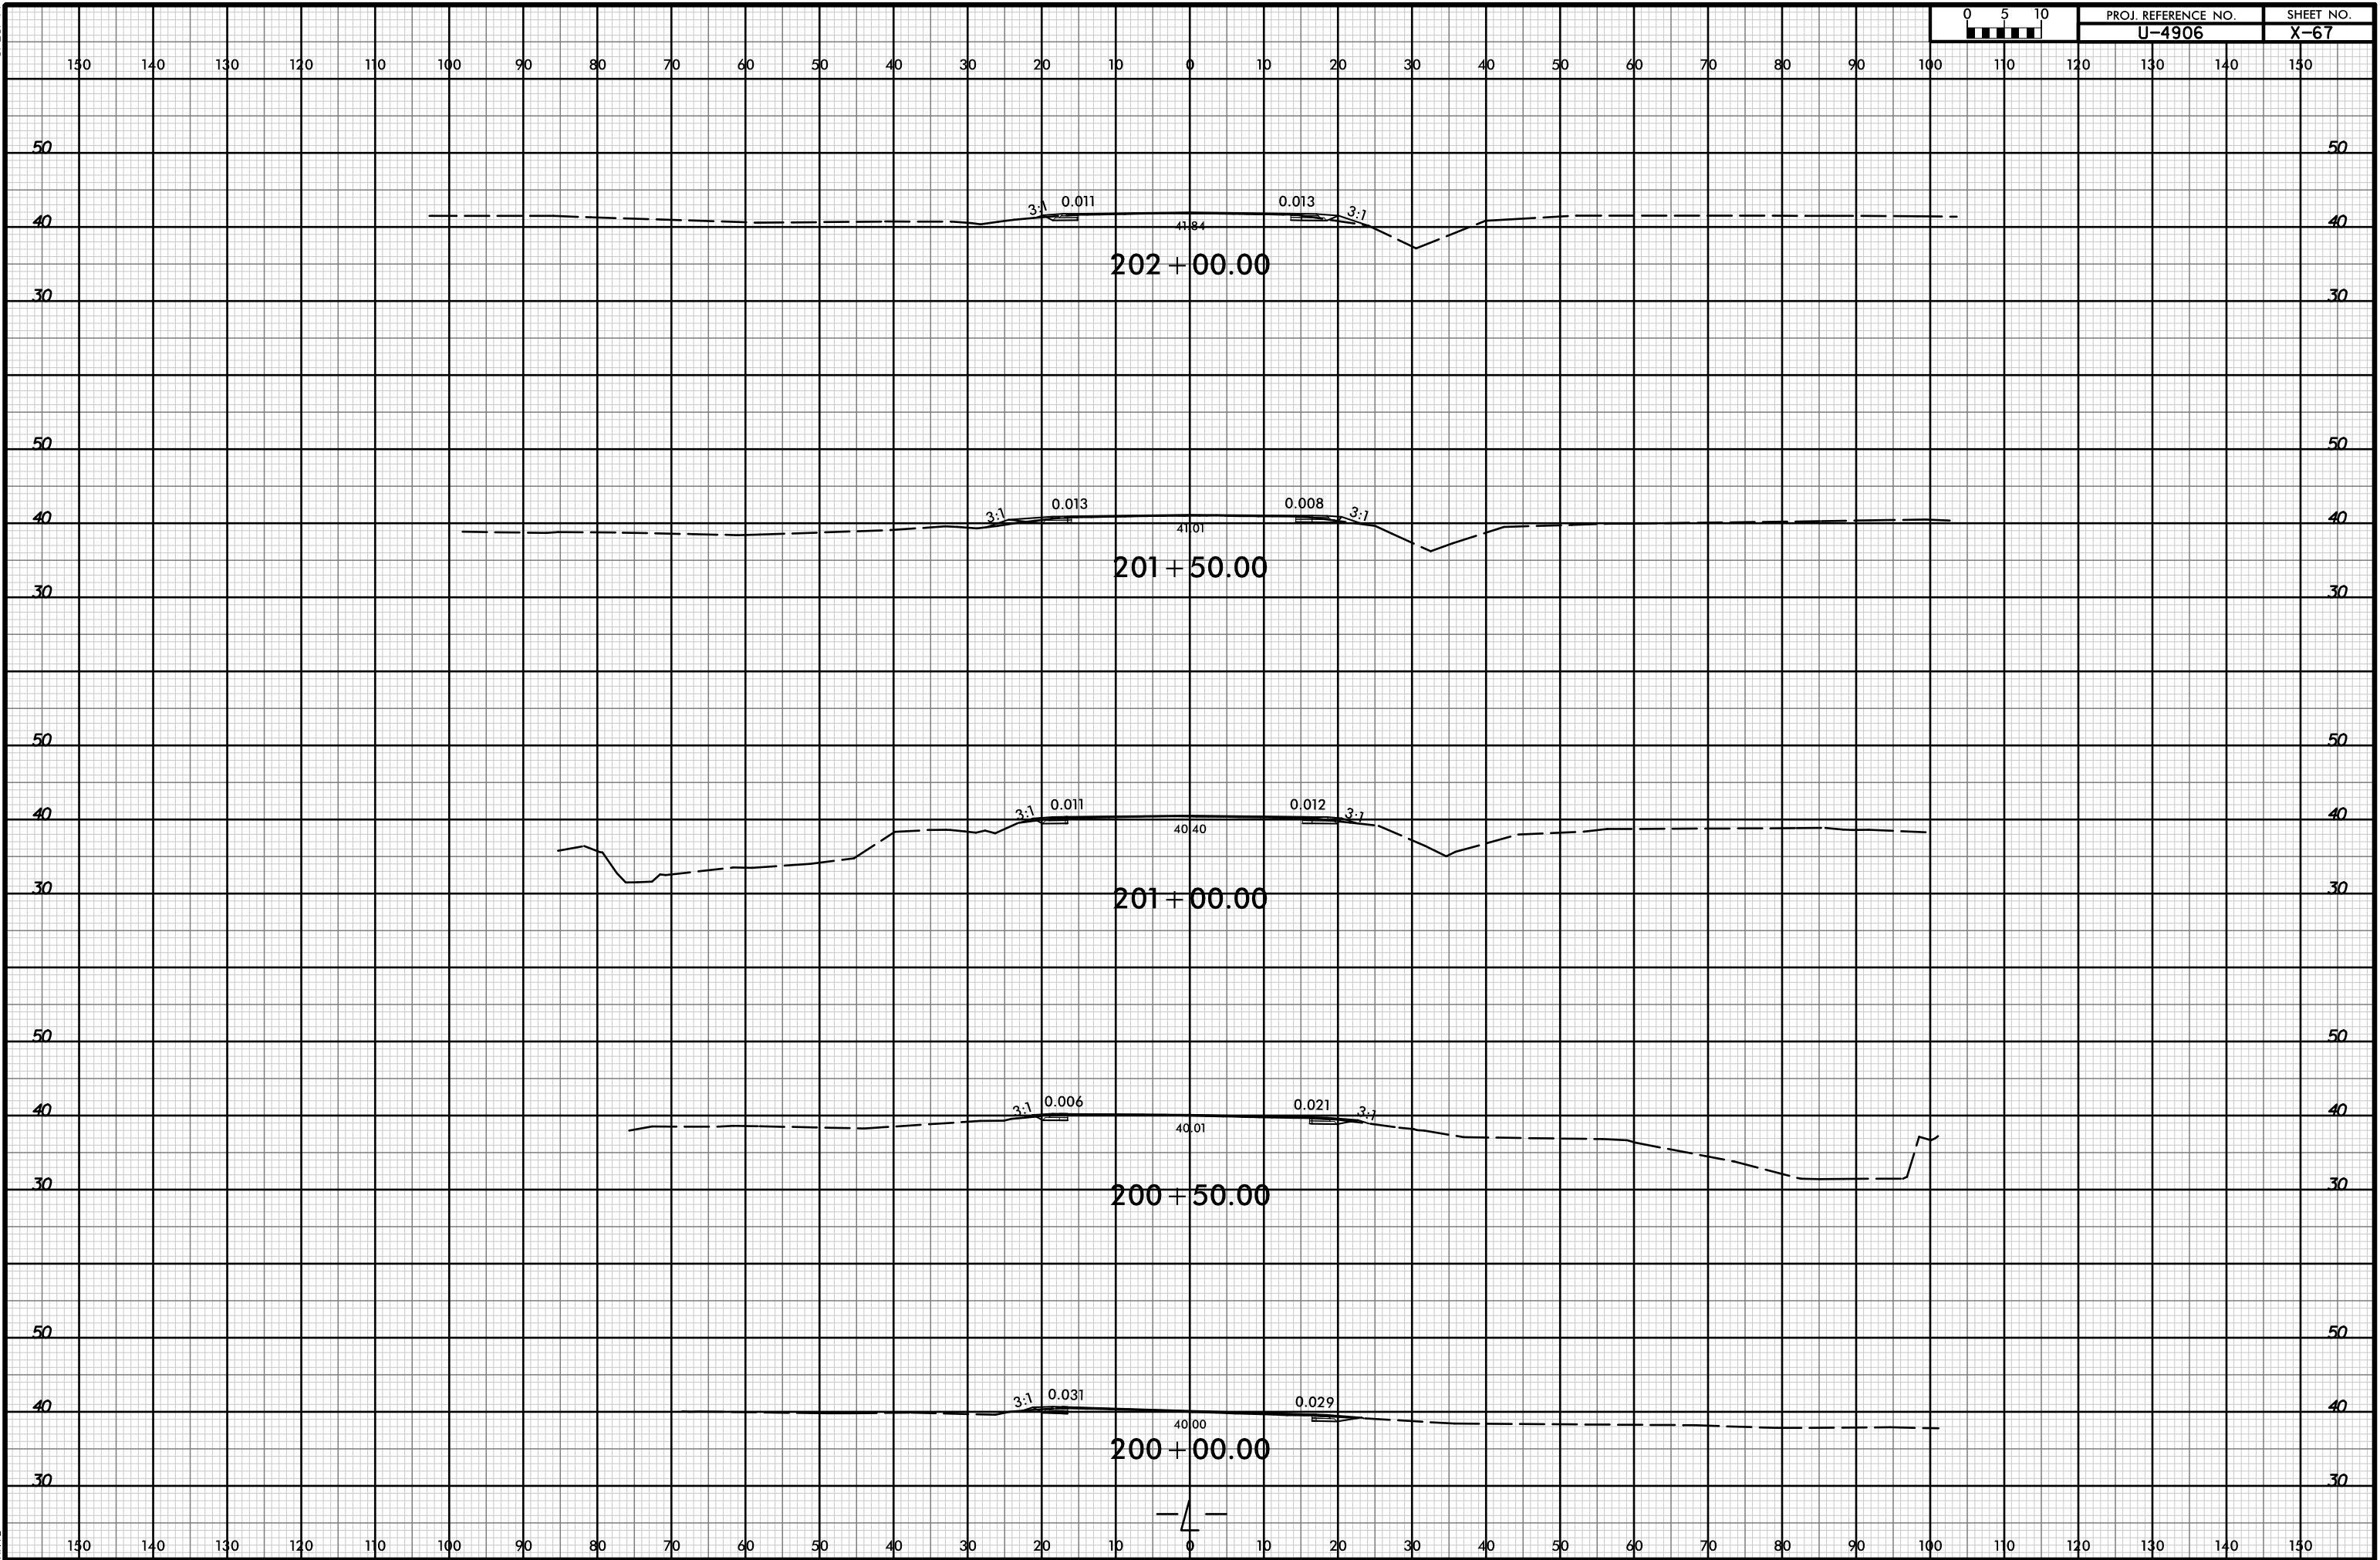

I:\APR-2018\1519
 \Roadway\c\corridor modeling\4906_r.dwg_xpl.dgn
 HNTB