


8/23/99



PROJ. REFERENCE NO.
U-4906

SHEET NO.
X-70

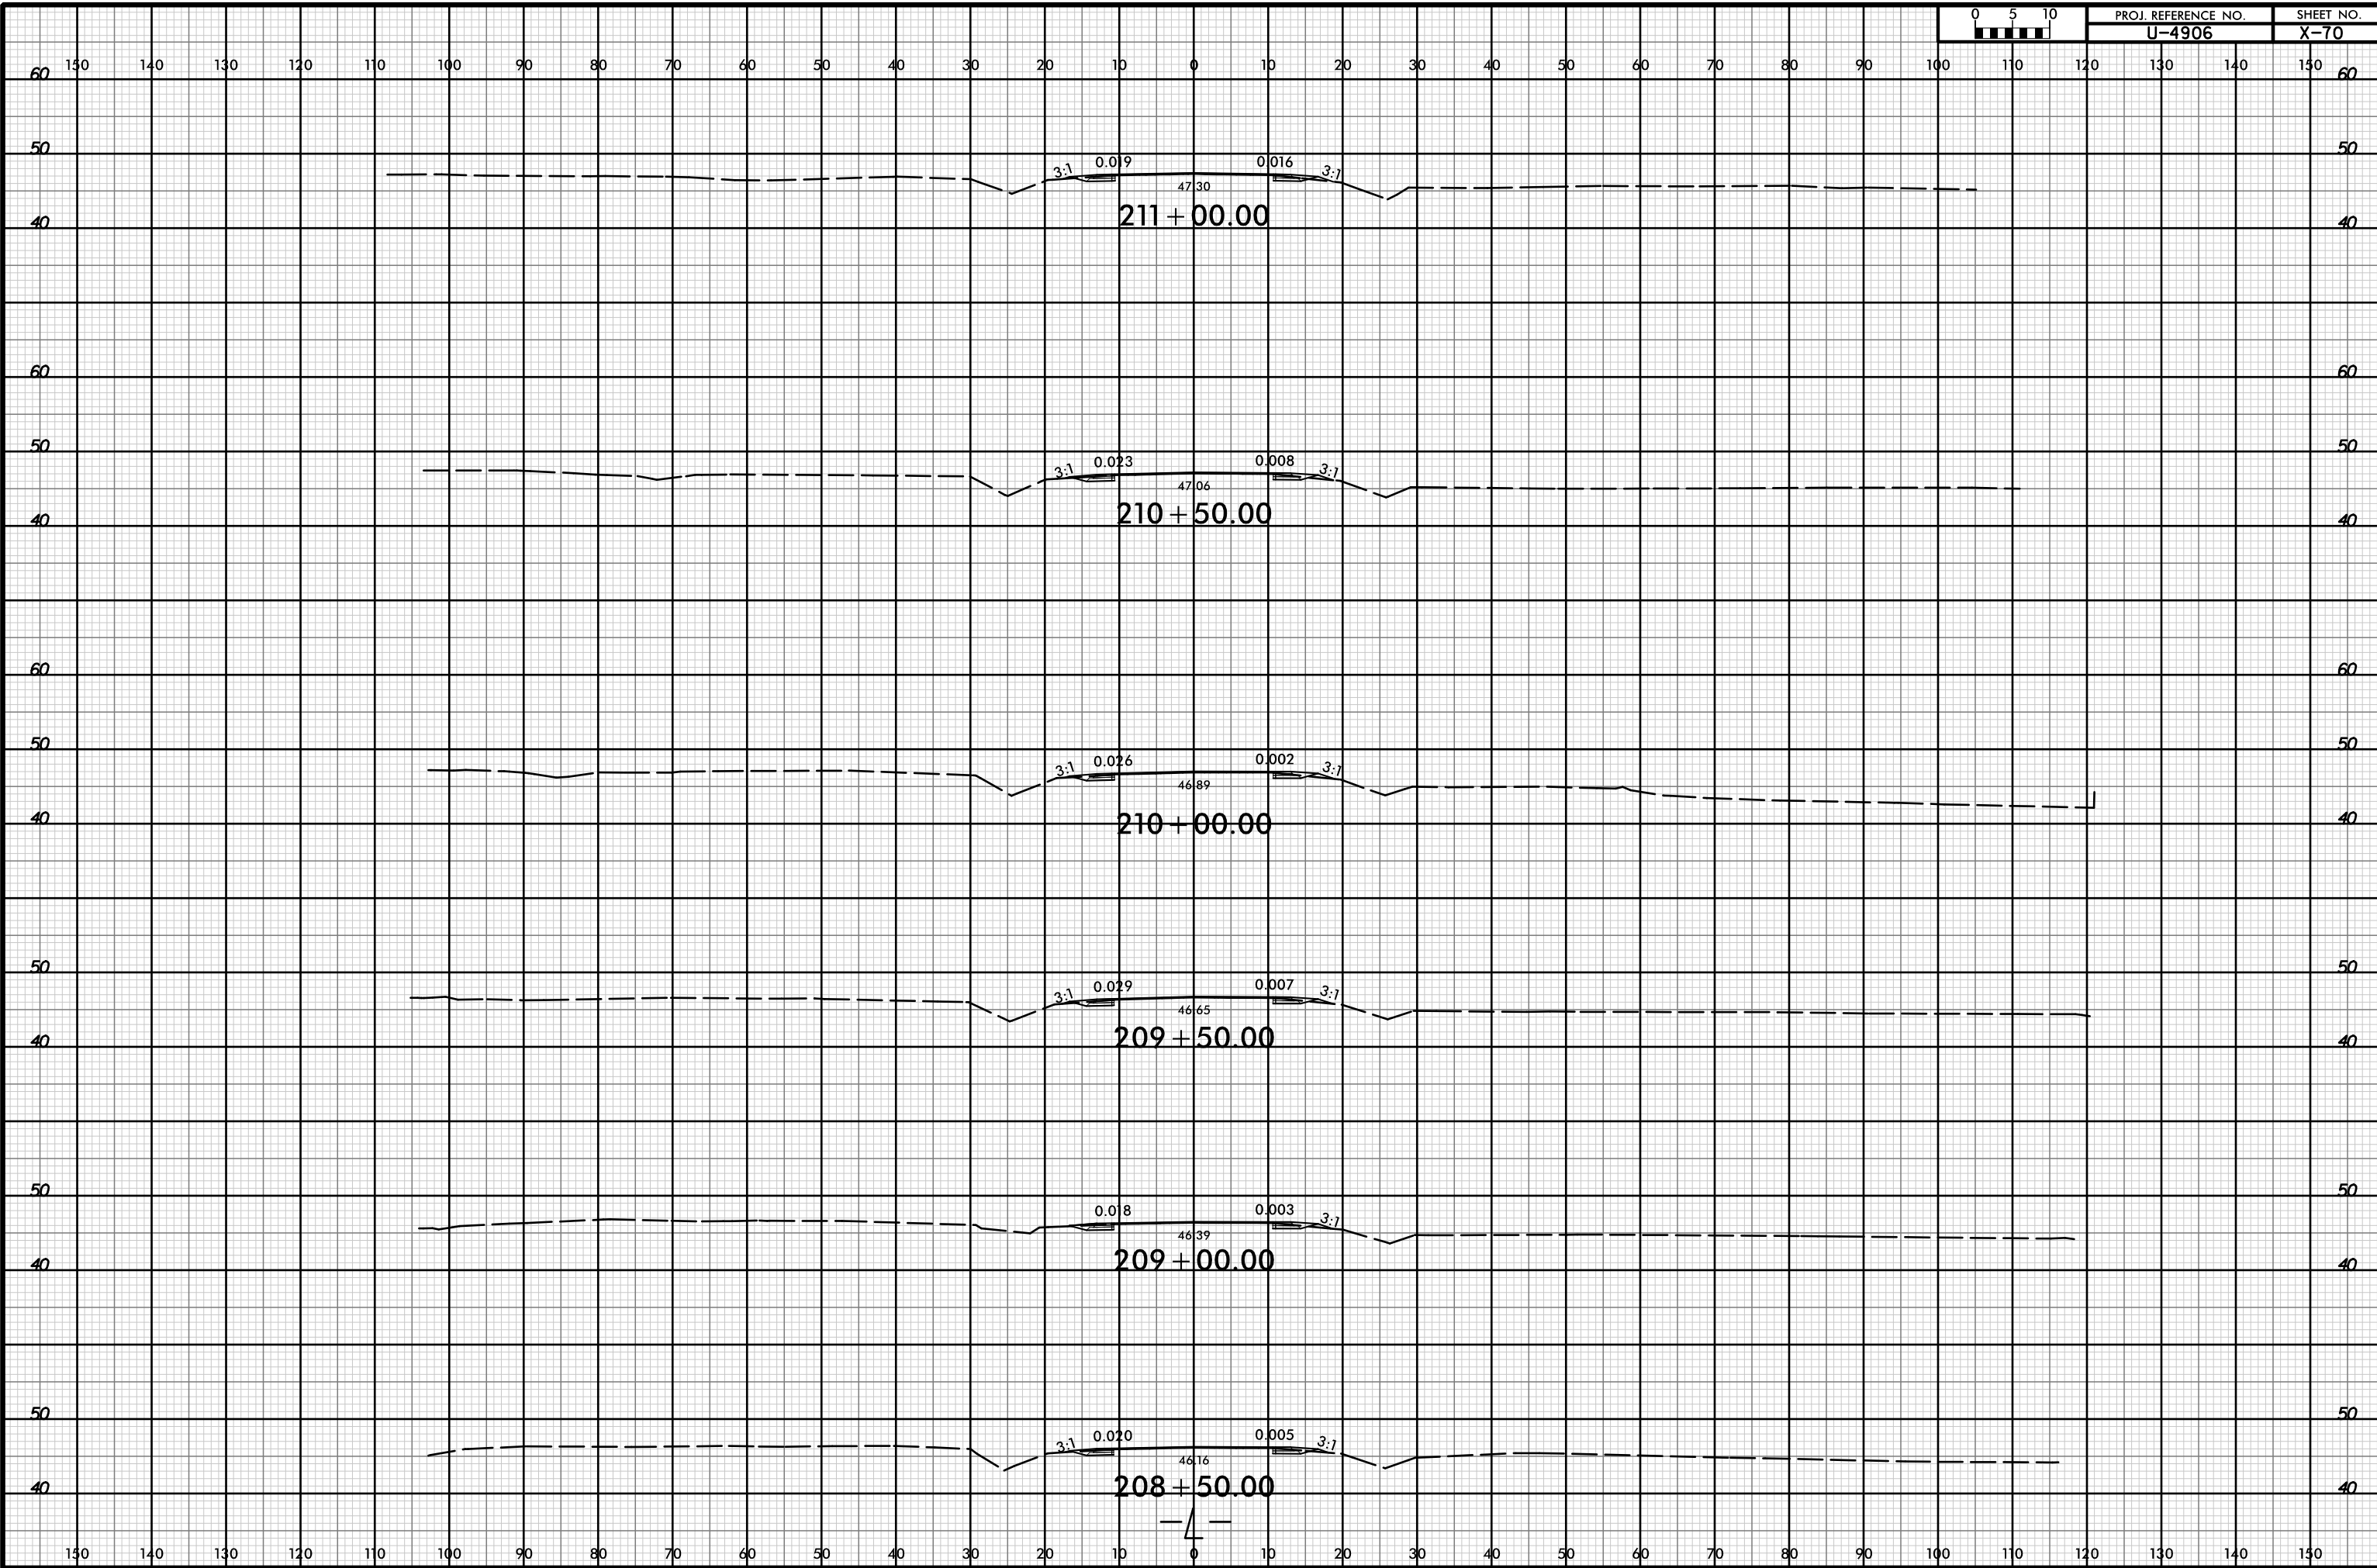

I:\APR-2019\1519
Roadway\cortridor modeling\4906_rdu_xpl.dgn
HTB