


8/23/99

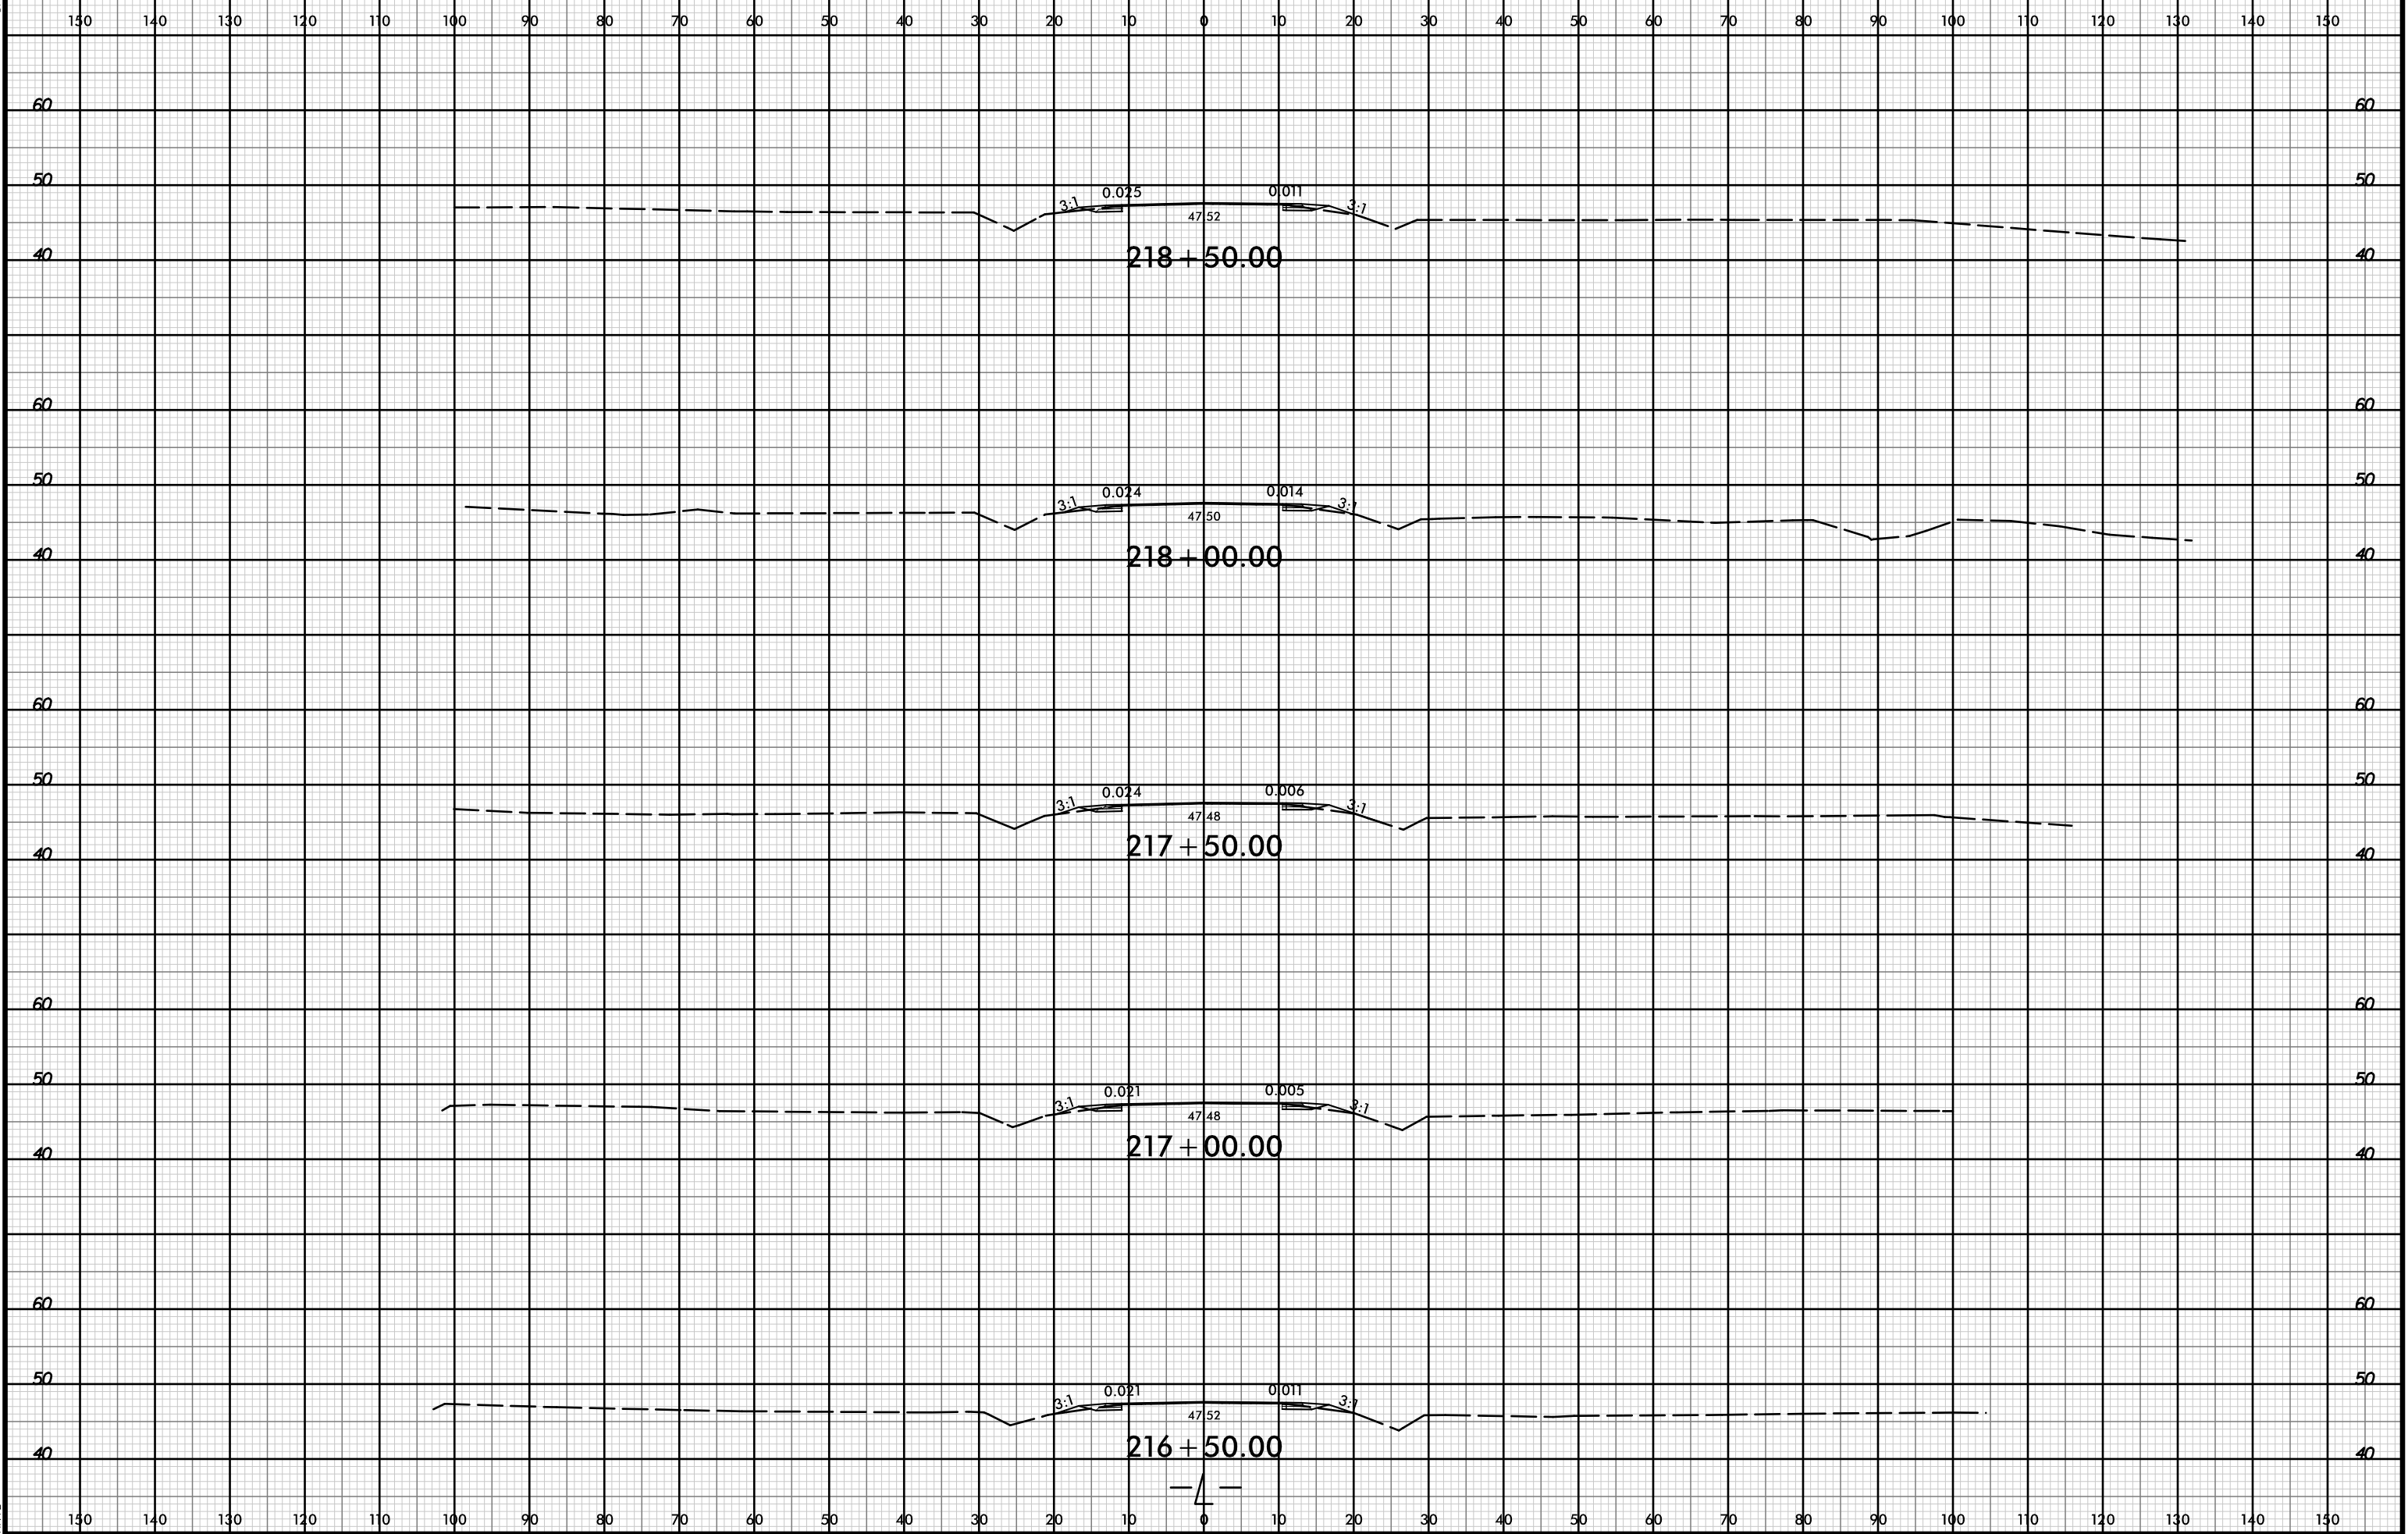

PROJ. REFERENCE NO. U-4906 SHEET NO. X-73



I:\APR-2019\1519  
Roadway\carridor modeling\4906\_rdu\_xpl\_1.dgn  
HTB