


8/23/99



PROJ. REFERENCE NO. U-4906 SHEET NO. X-74

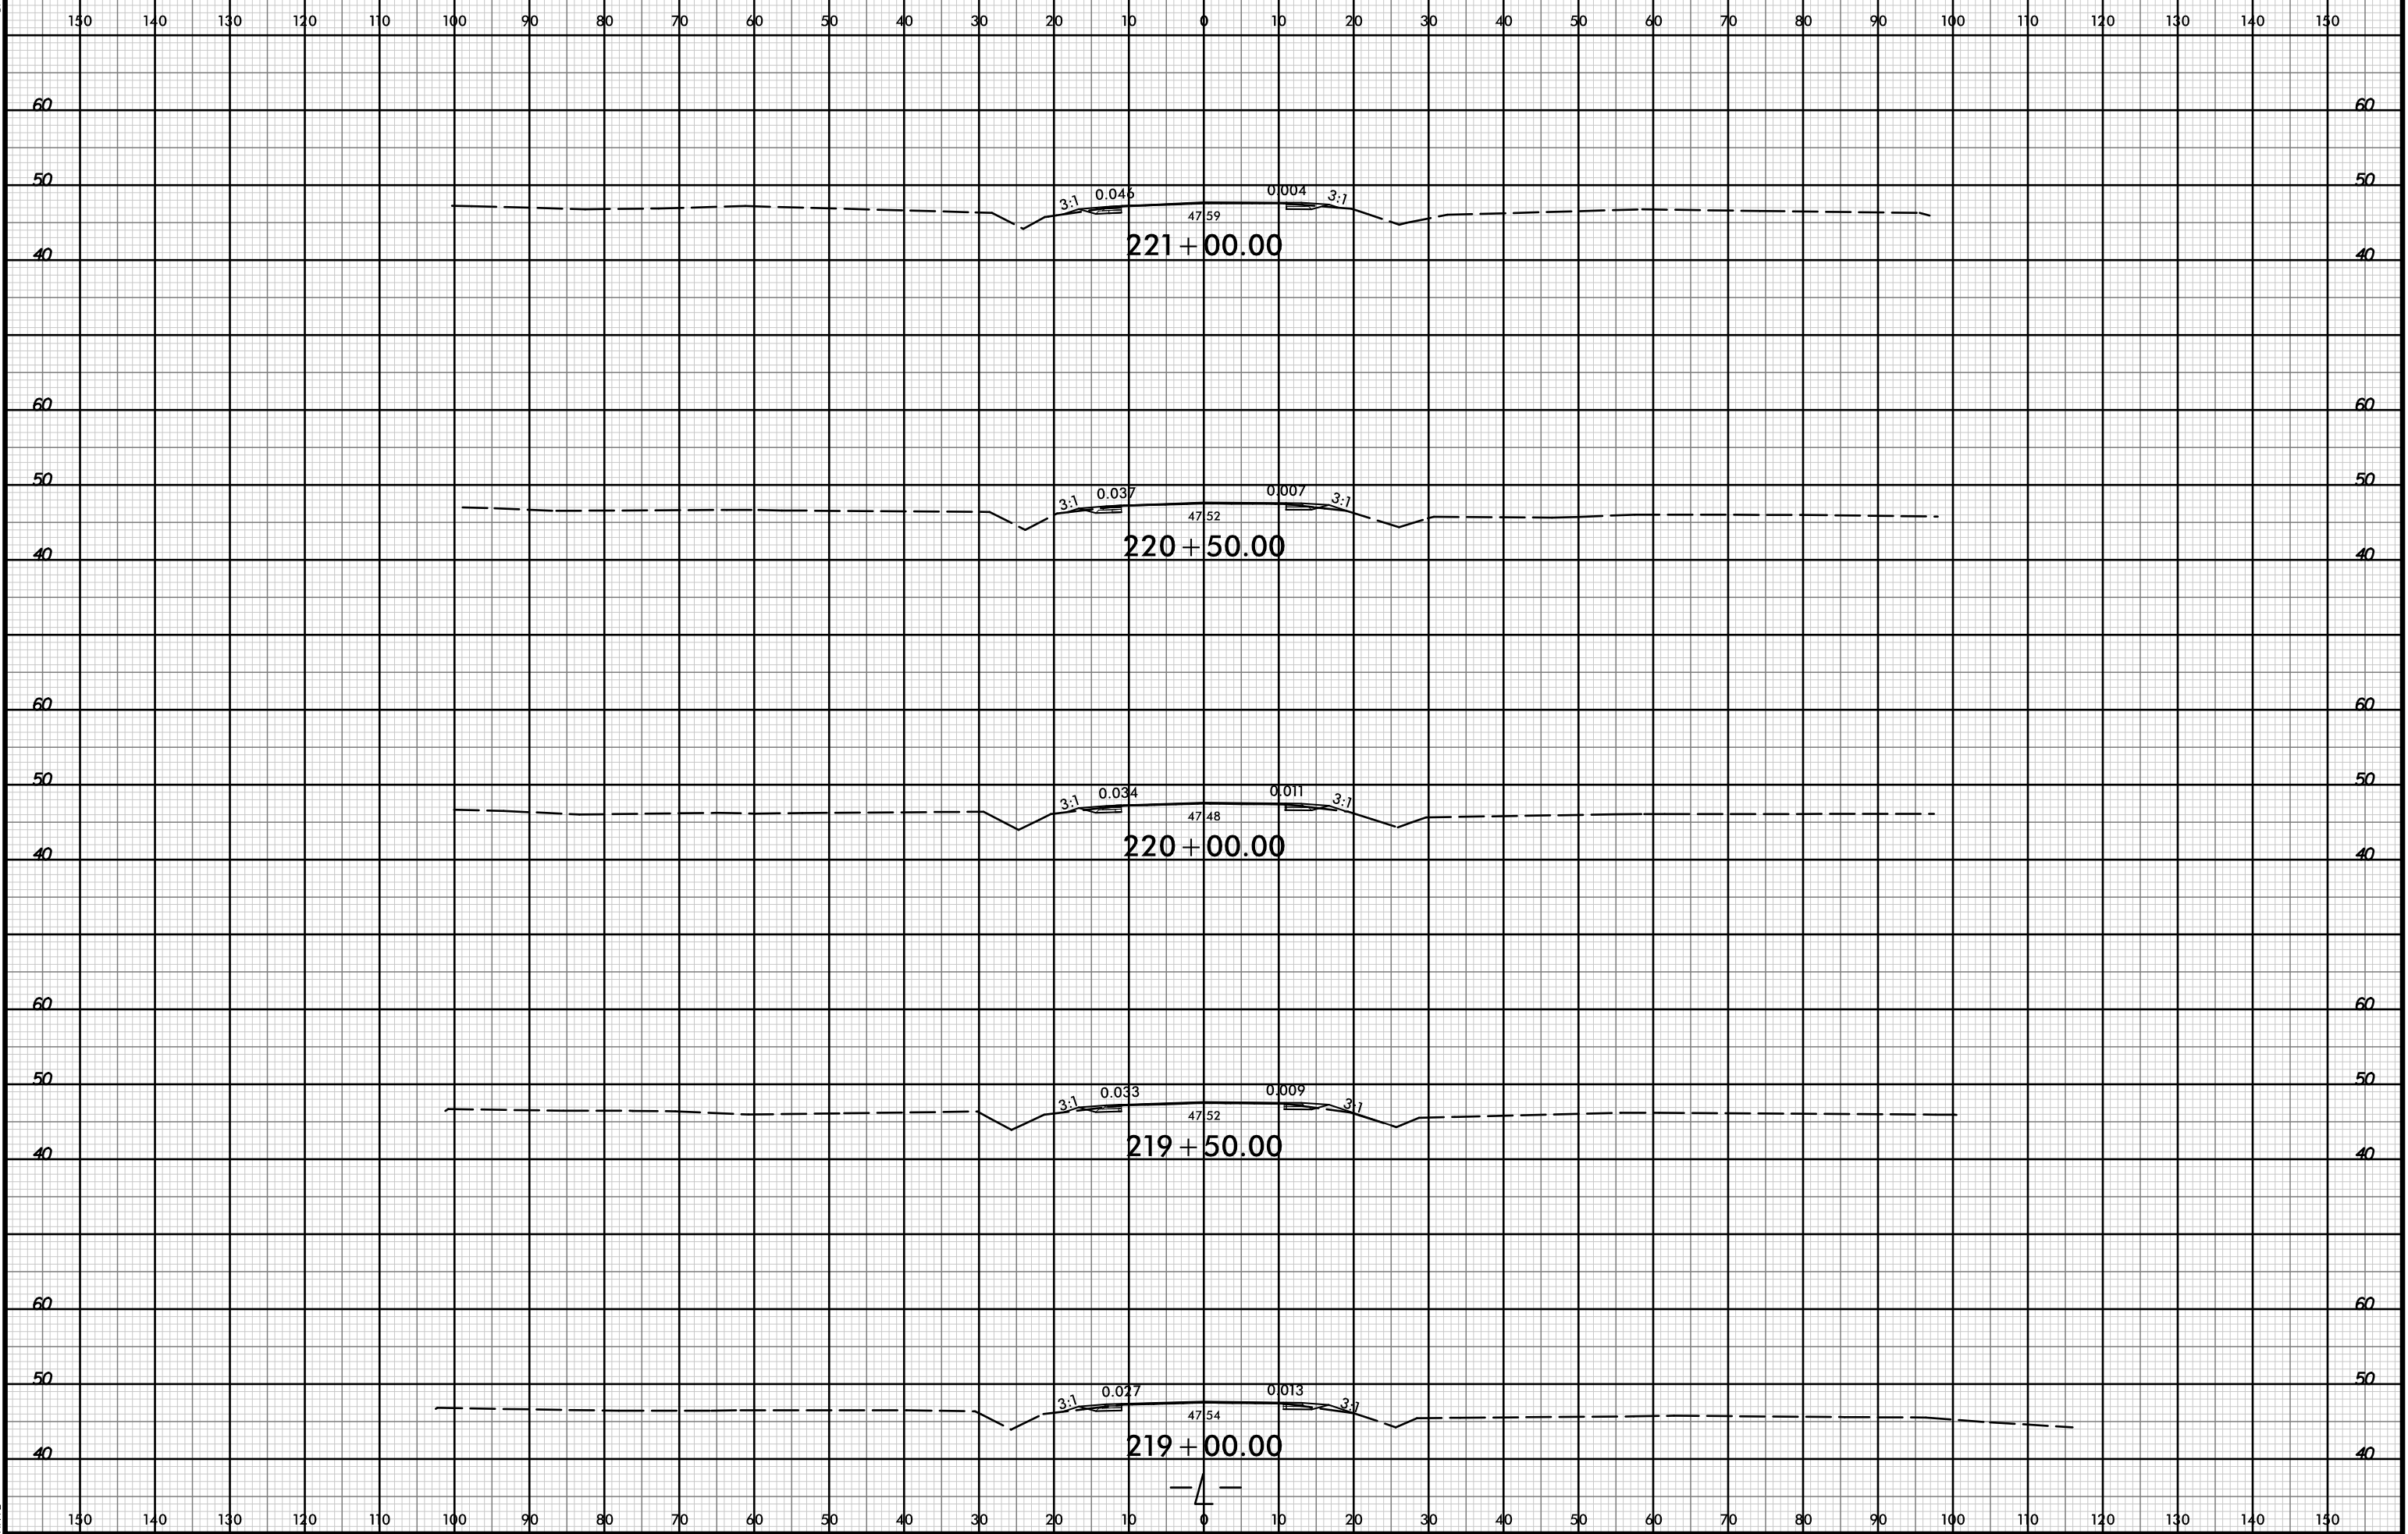

I:\APR-2019\1519\Roadway\cortridor modeling\4906_rdy_xpl_1.dgn