


8/23/99

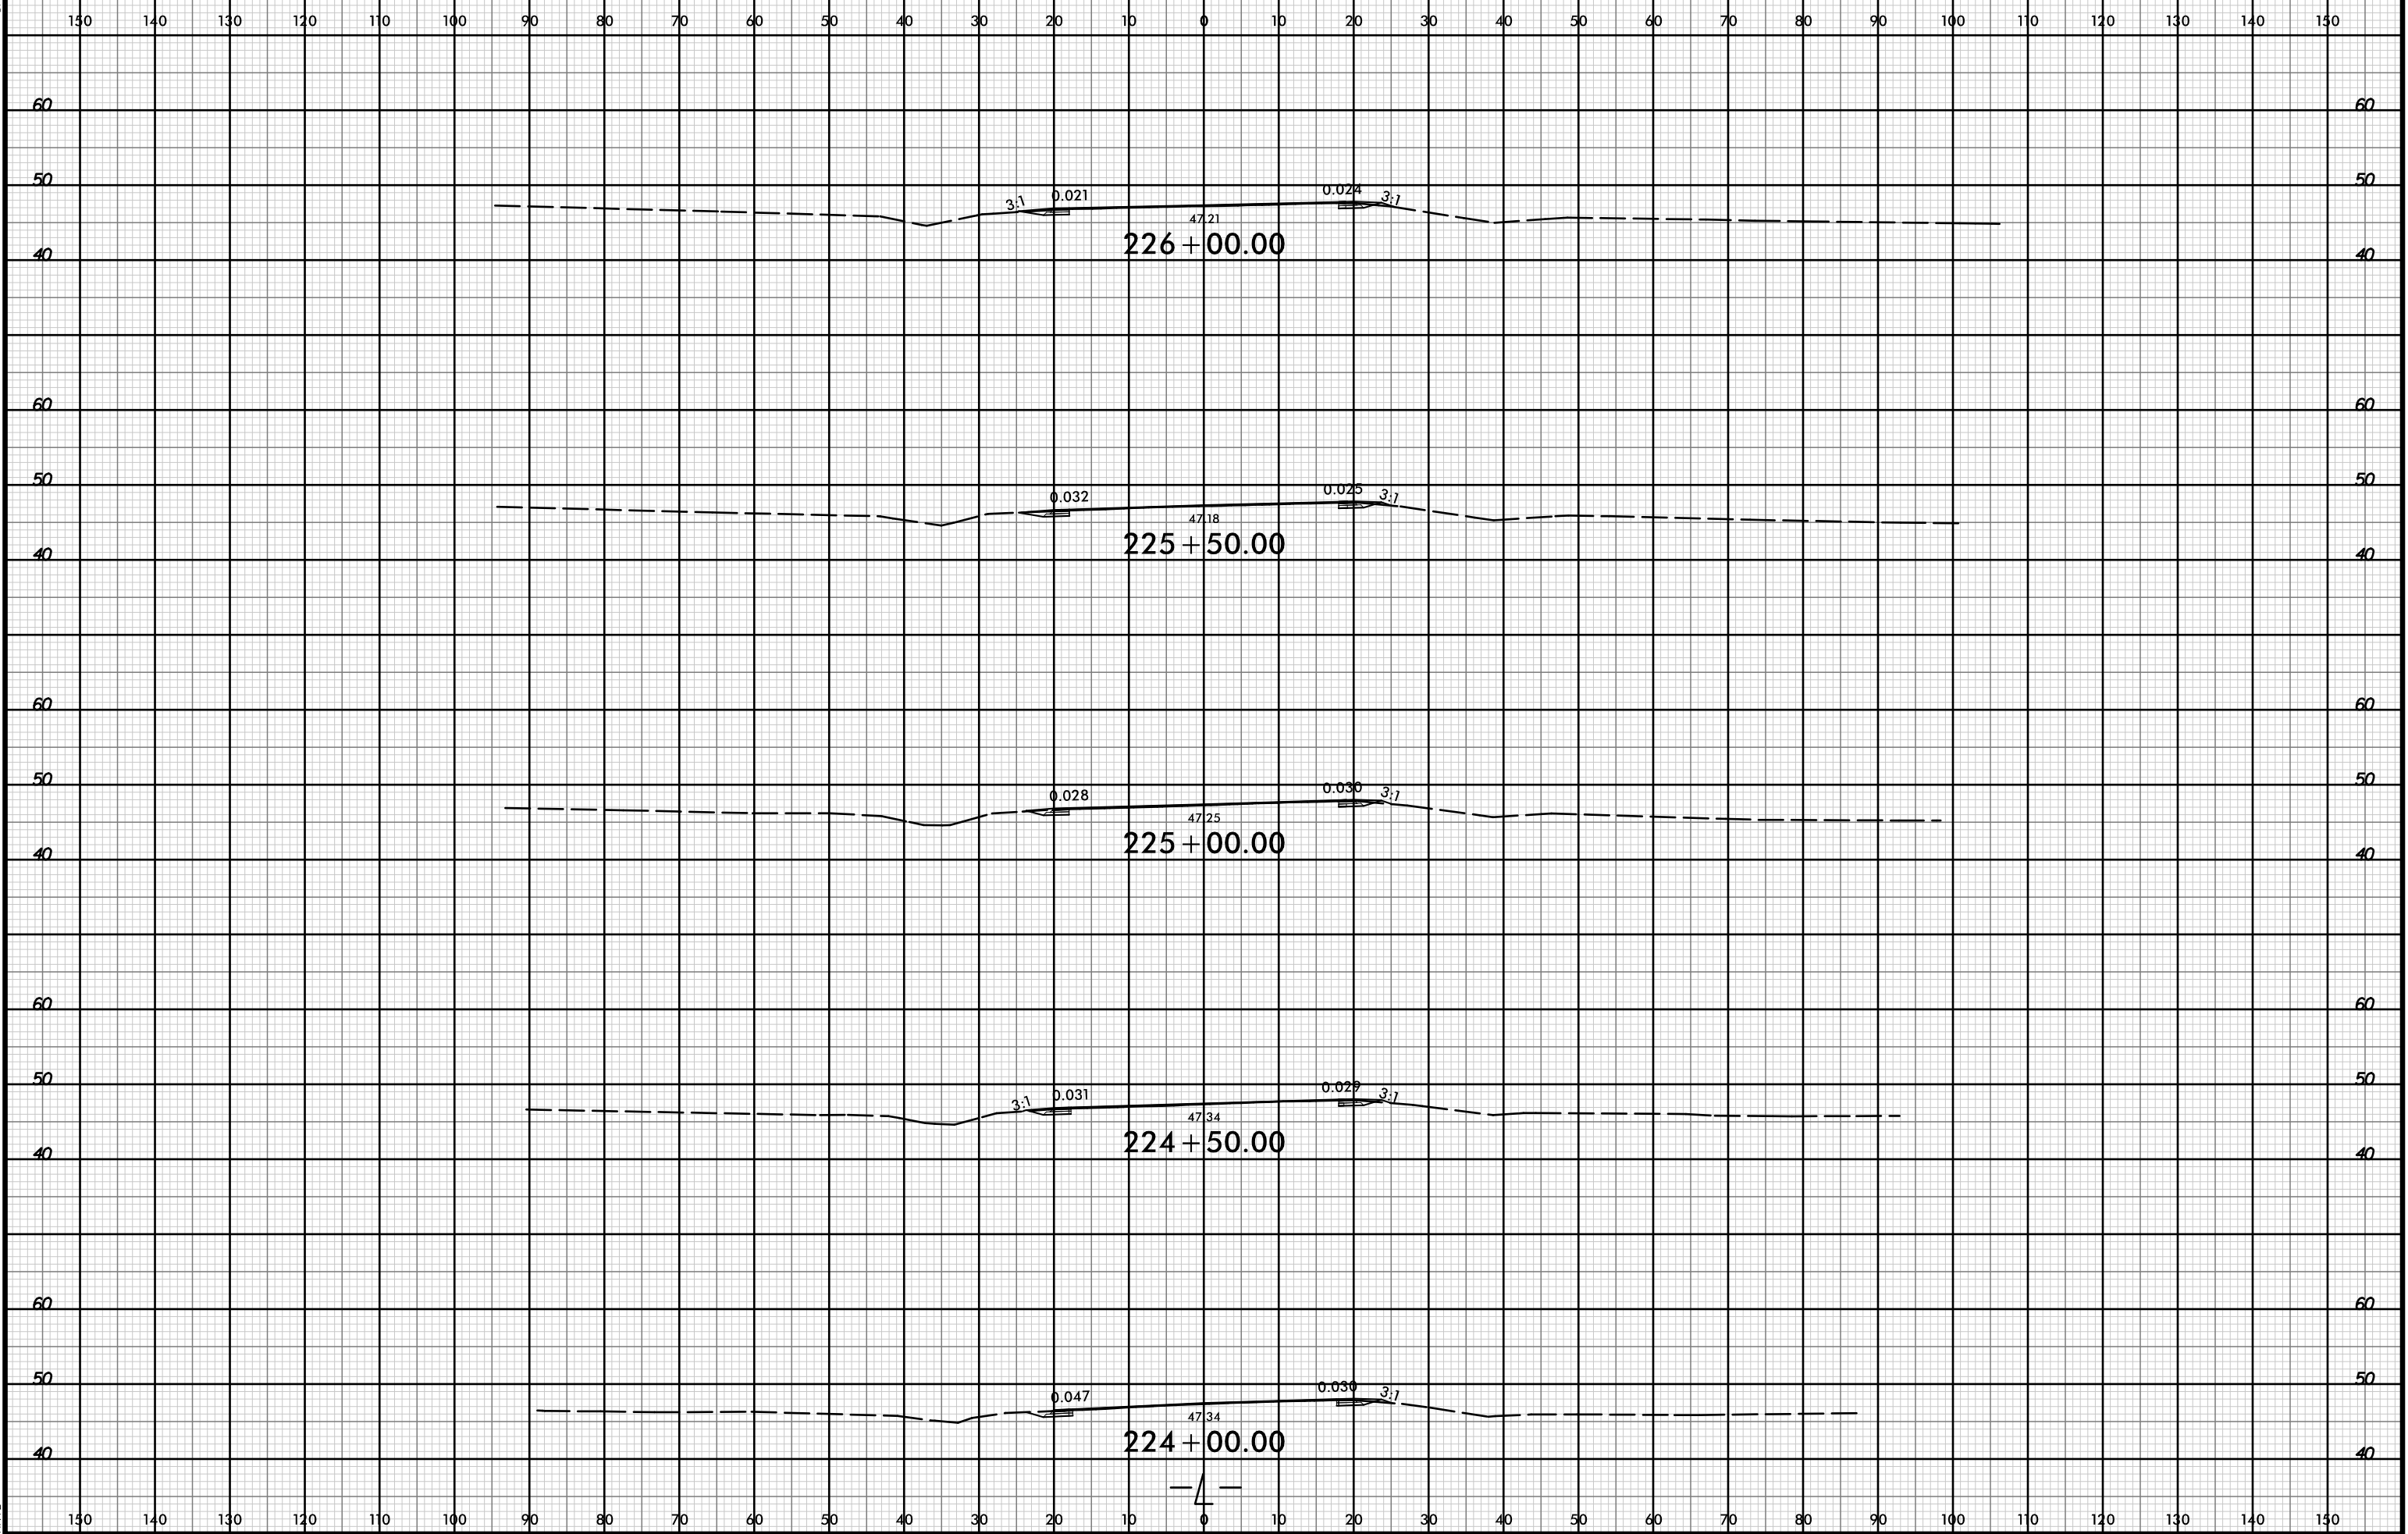

PROJ. REFERENCE NO. U-4906 SHEET NO. X-76



I:\APR-2019 15:19
V:\Roadway\carridor modeling\4906_rdy_xpl_1.dgn
HNTB