


8/23/99

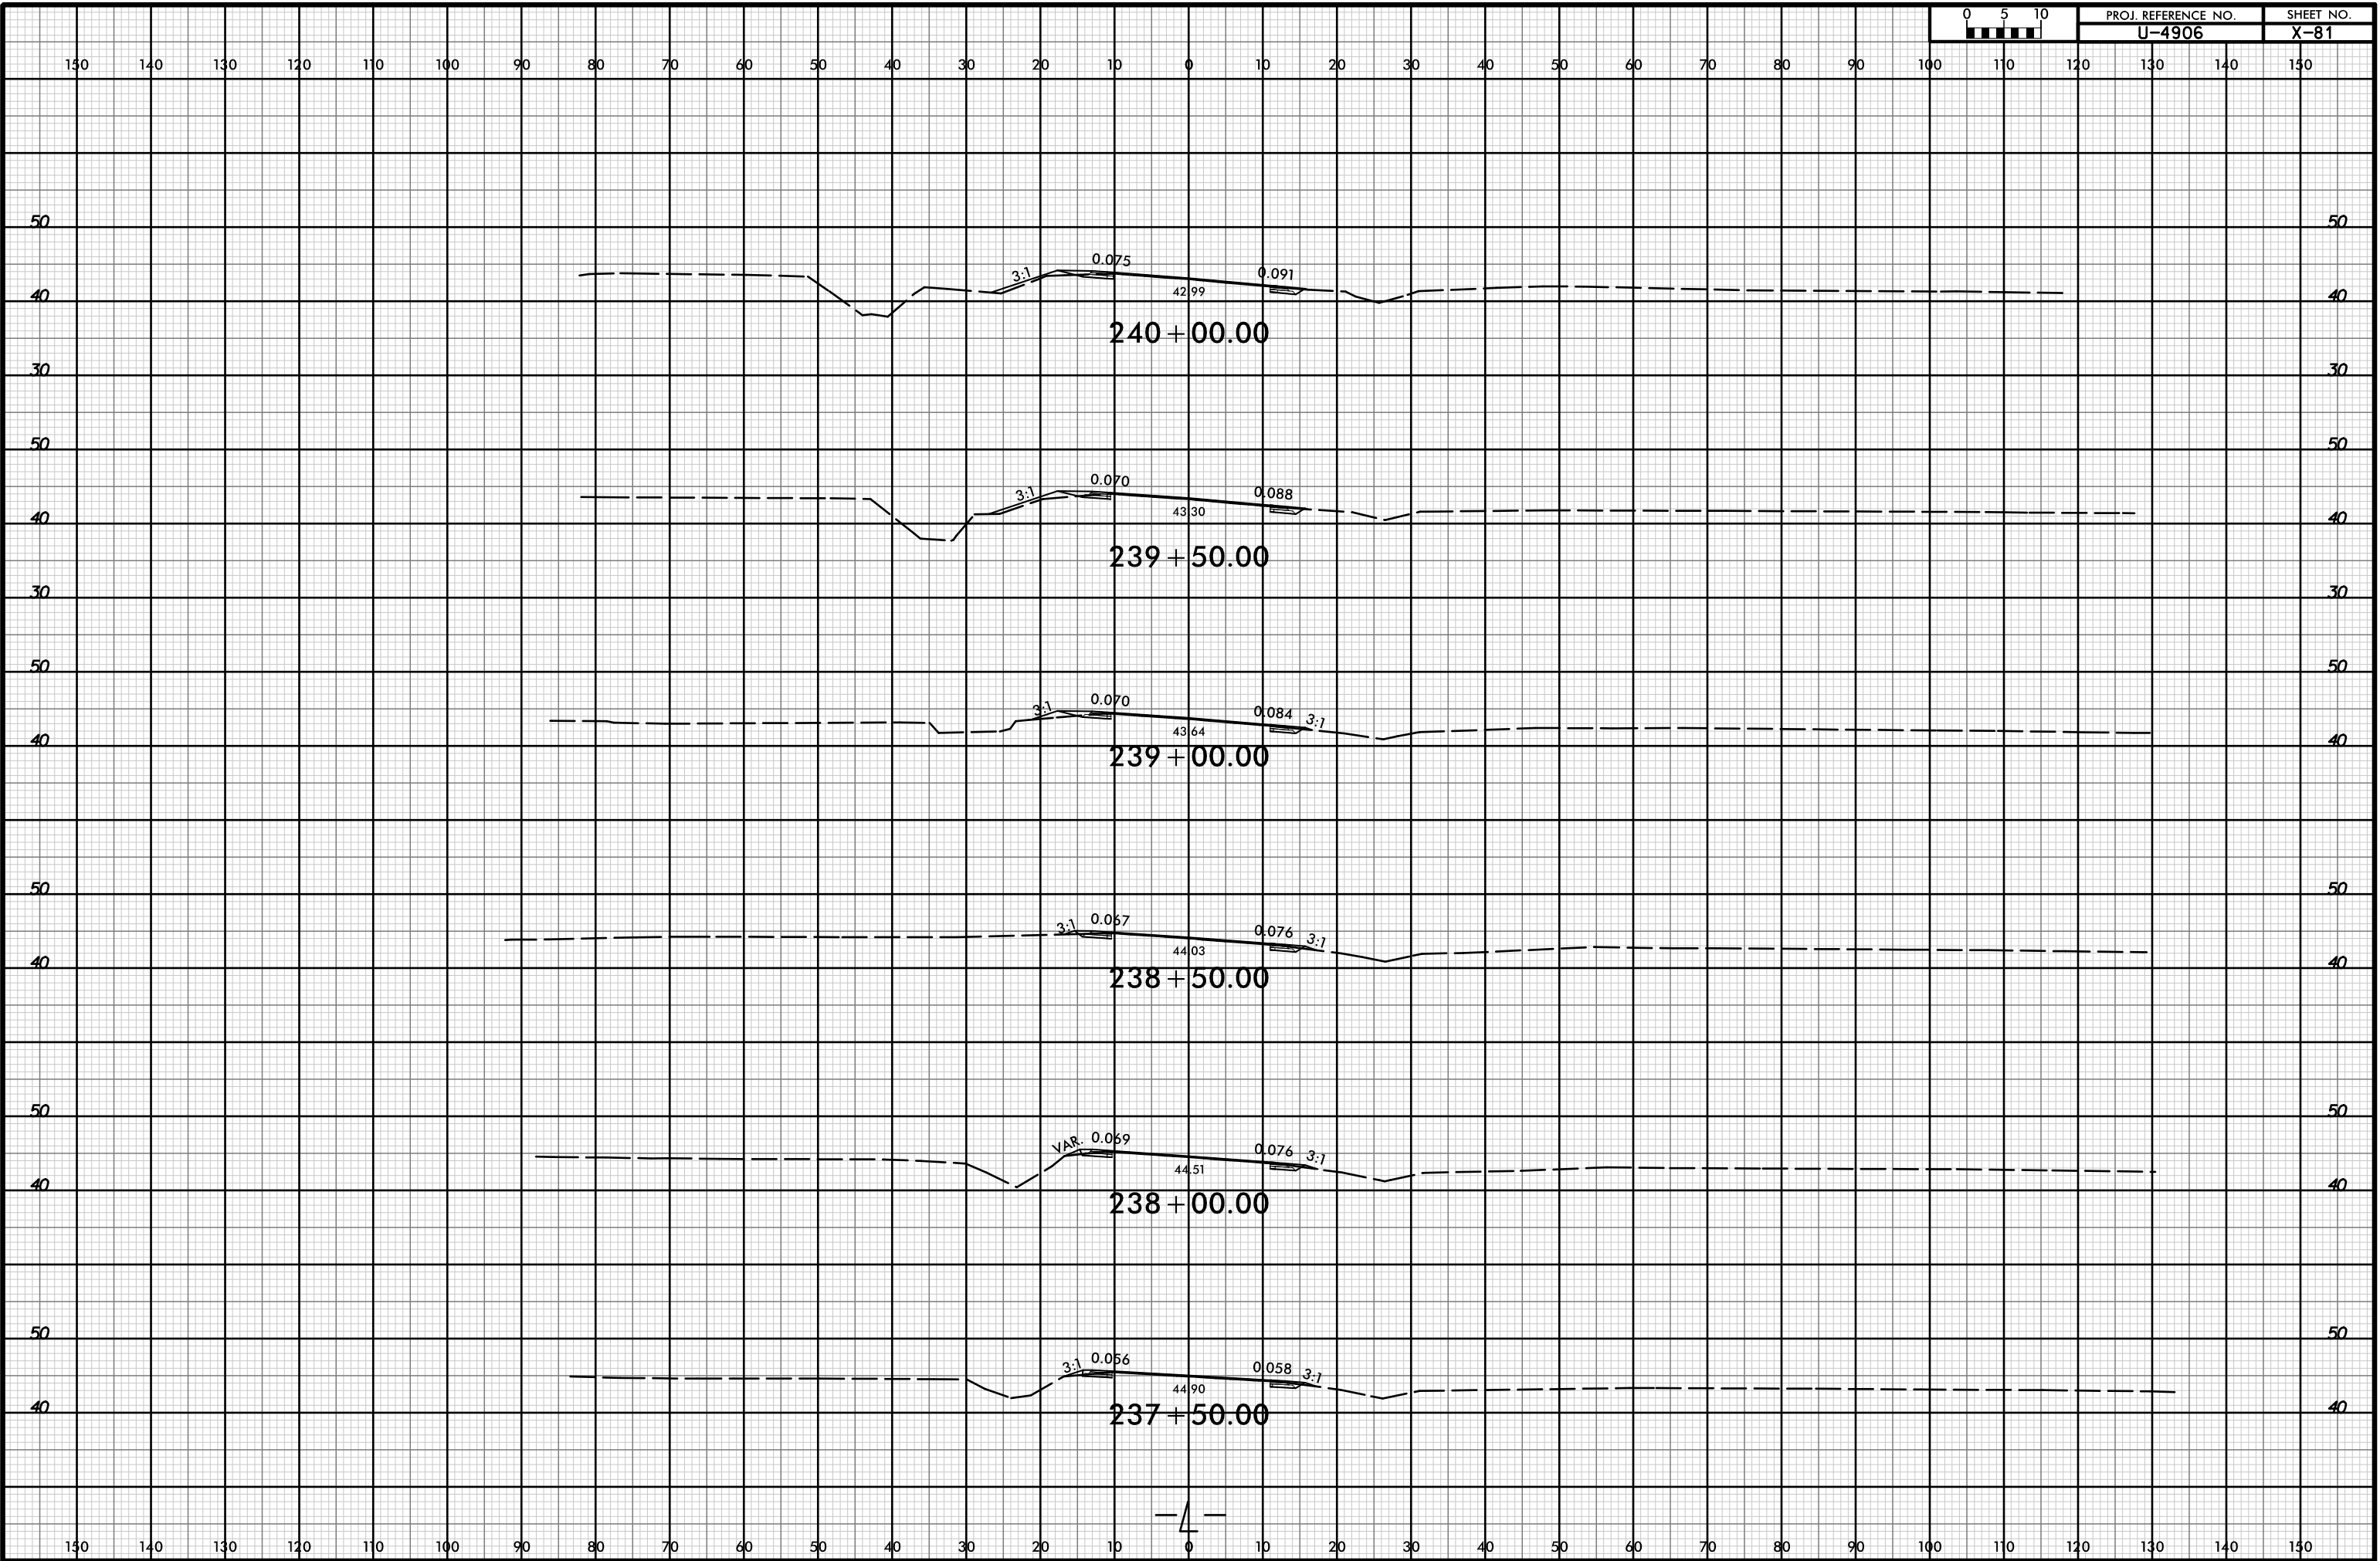

I:\APR-2018\1519\Roadway\c\corridor modeling\4906\_r.dwg\_xpl.dgn