


8/23/99

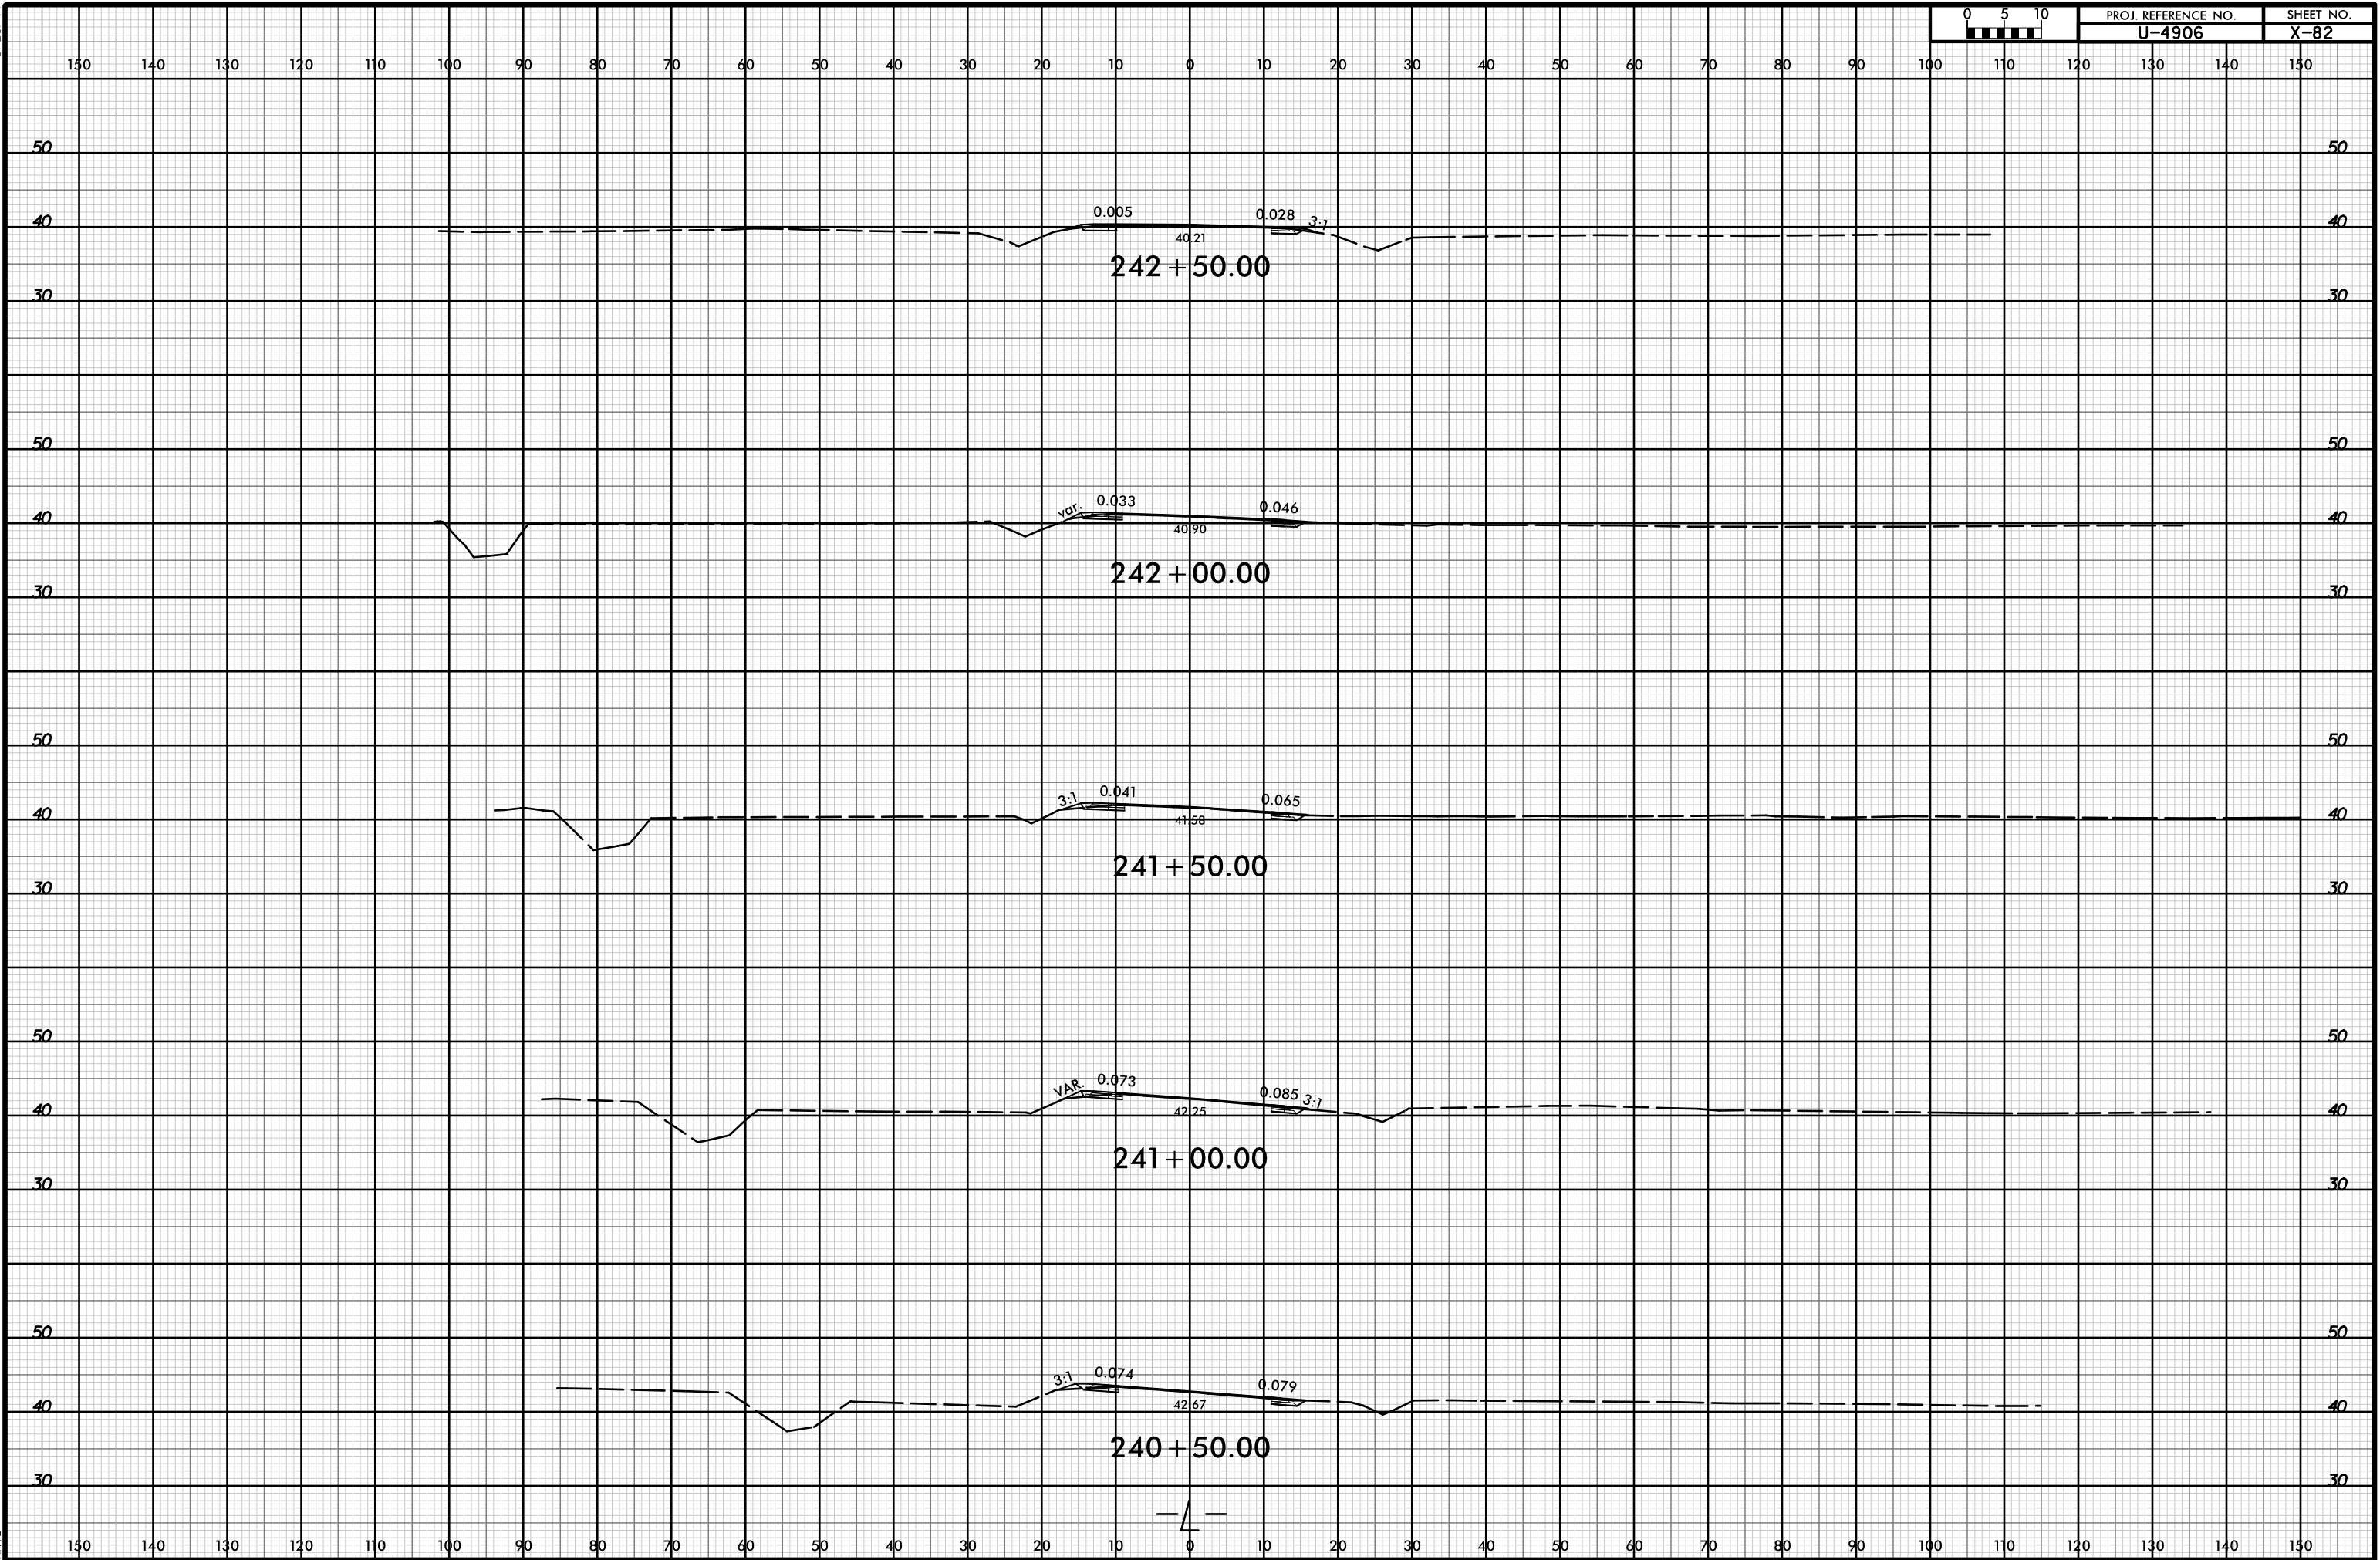

I:\APR-2018\1519\Roadway\cortridor modeling\4906_rdy_xpl.dgn

HTB

150 140 130 120 110 100 90 80 70 60 50 40 30 20 10 0 10 20 30 40 50 60 70 80 90 100 110 120 130 140 150

50 50

40 40

30 30

0.005
40.21
242 + 50.00
0.028 3:1

50 50

40 40

30 30

VAR. 0.033
40.90
242 + 00.00
0.046

50 50

40 40

30 30

3:1 0.041
41.58
241 + 50.00
0.065

50 50

40 40

30 30

VAR. 0.073
42.25
241 + 00.00
0.085 3:1

50 50

40 40

30 30

3:1 0.074
42.67
240 + 50.00
0.079



150 140 130 120 110 100 90 80 70 60 50 40 30 20 10 0 10 20 30 40 50 60 70 80 90 100 110 120 130 140 150