


8/23/99

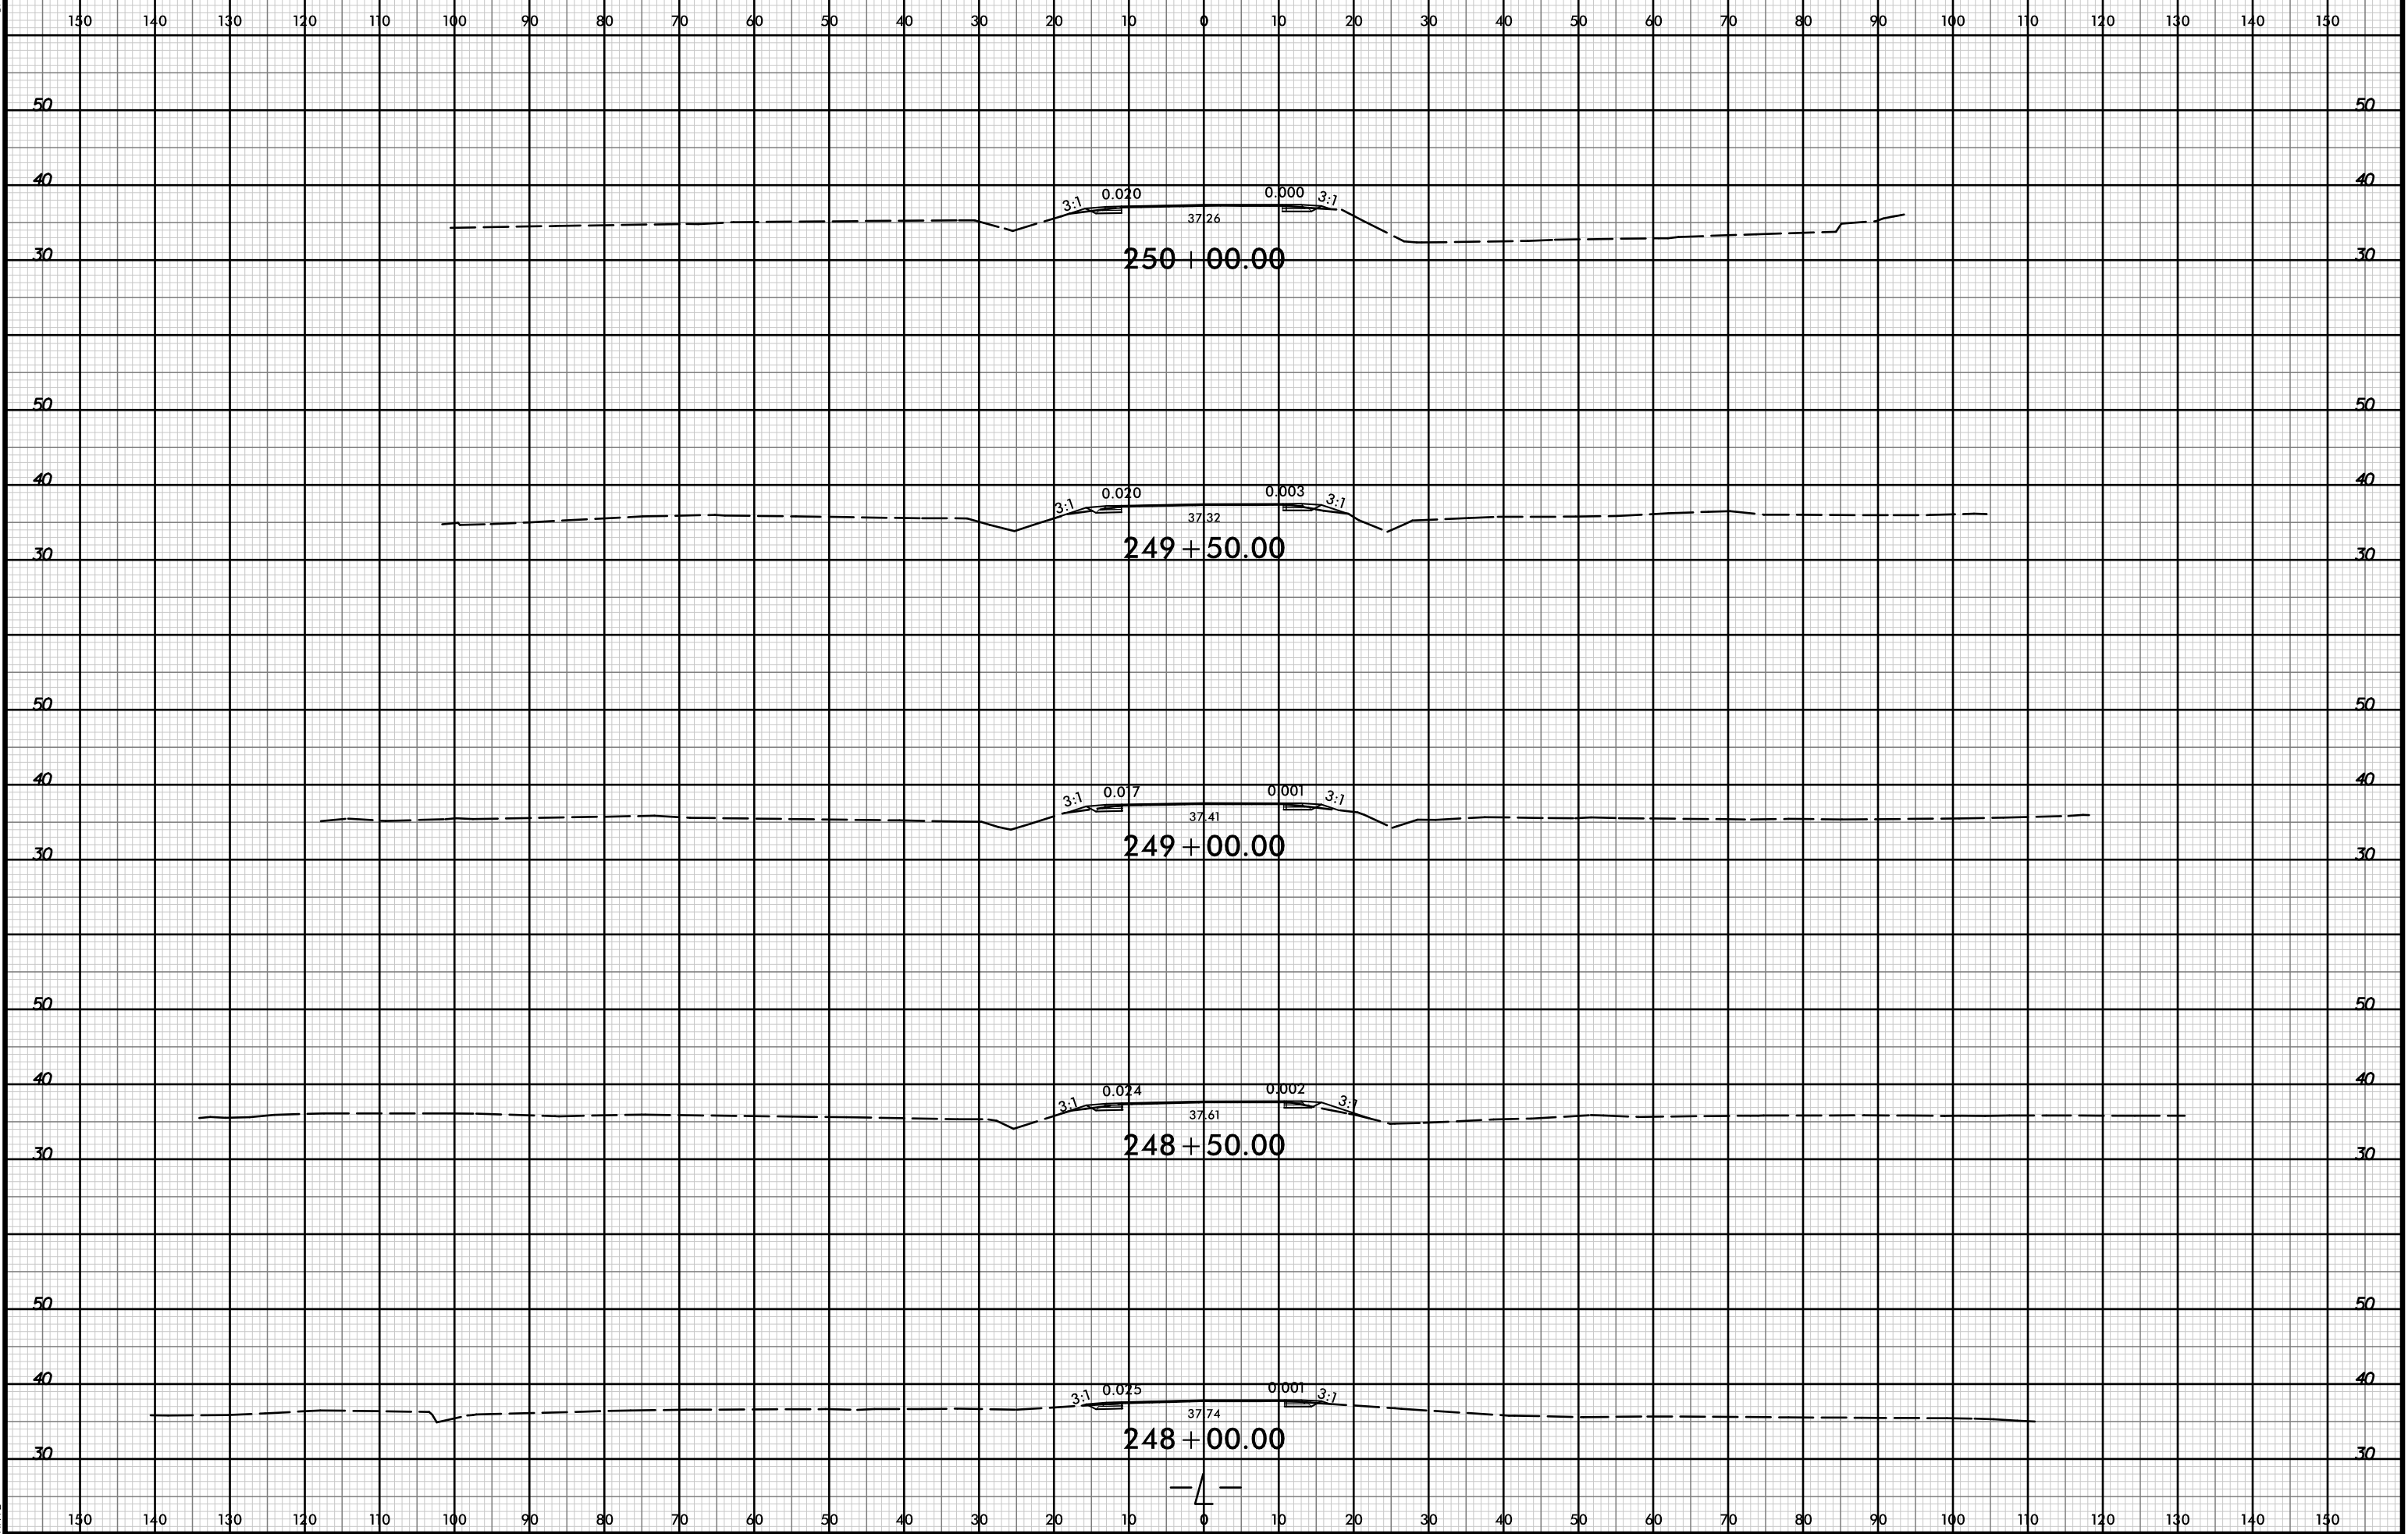

PROJ. REFERENCE NO. U-4906 SHEET NO. X-85



I:\APR-2018\1519
Roadway\corridor modeling\4906_rdu_xpl.dgn
HTB