


8/23/99



PROJ. REFERENCE NO. U-4906 SHEET NO. X-92

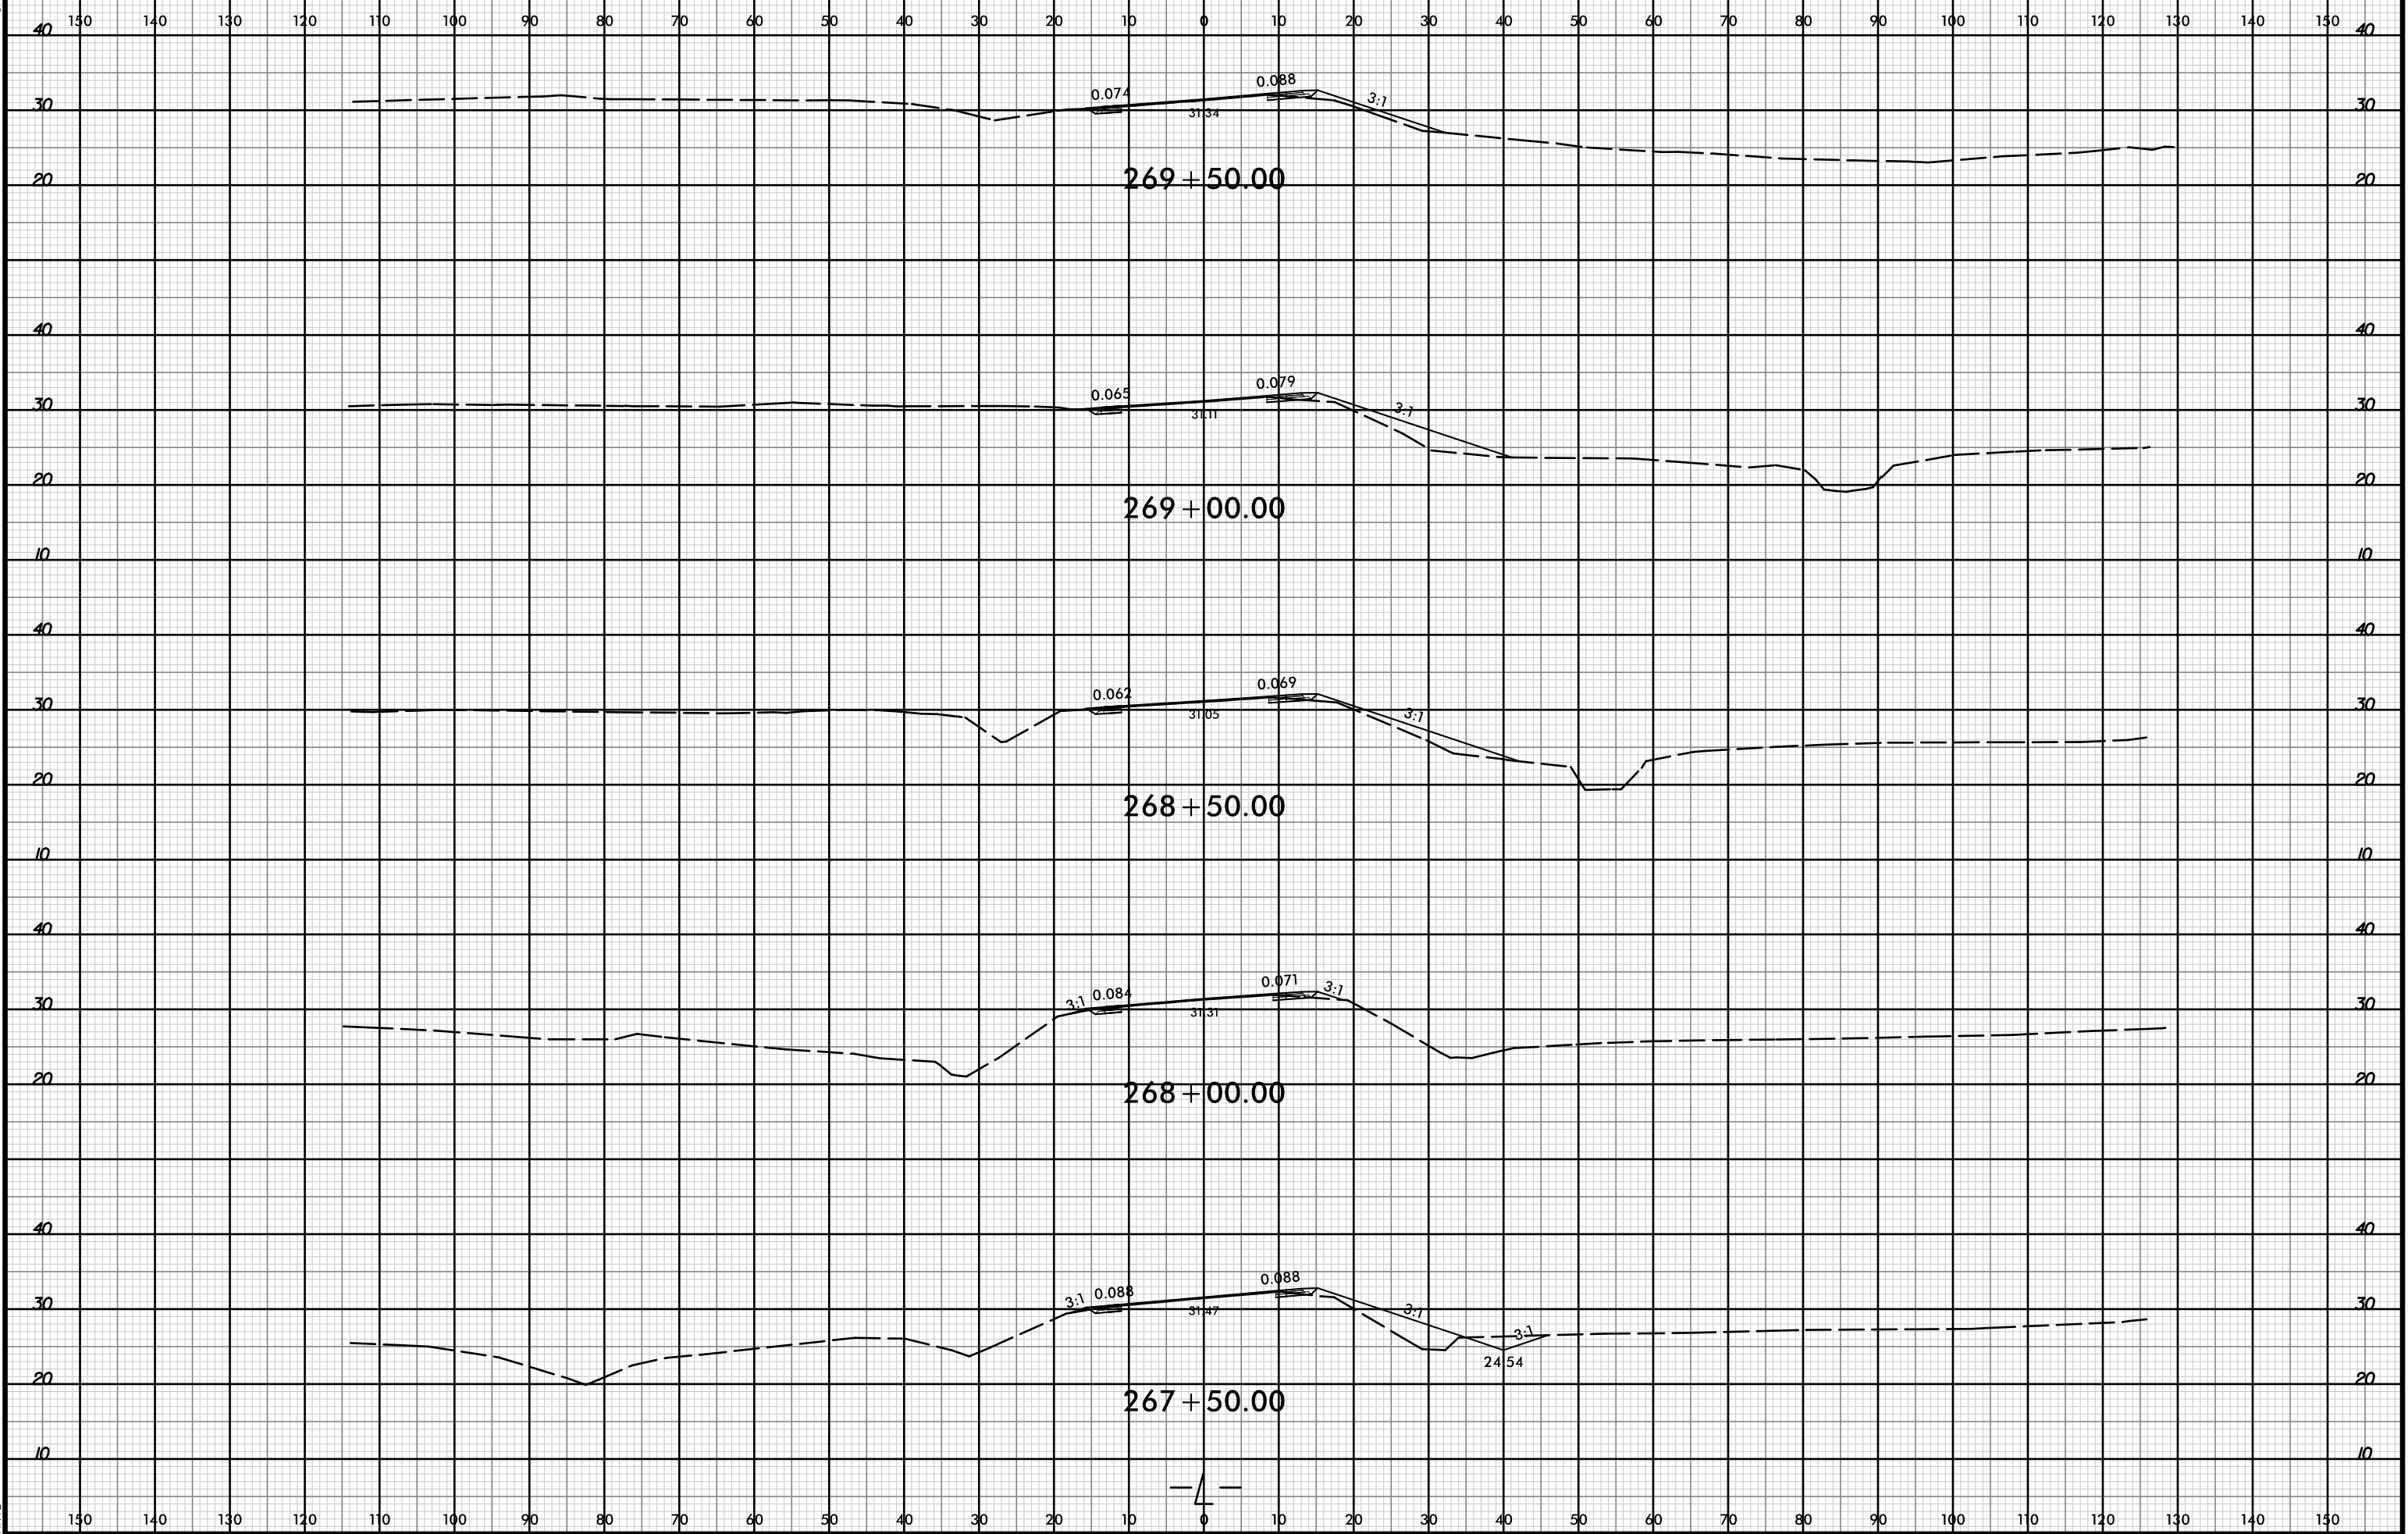

I:\APR-2019 15:20
H:\FB\work\corridor modeling\4906_r.dwg_xpl.dgn