


8/23/99



PROJ. REFERENCE NO.	SHEET NO.
U-4906	X-99

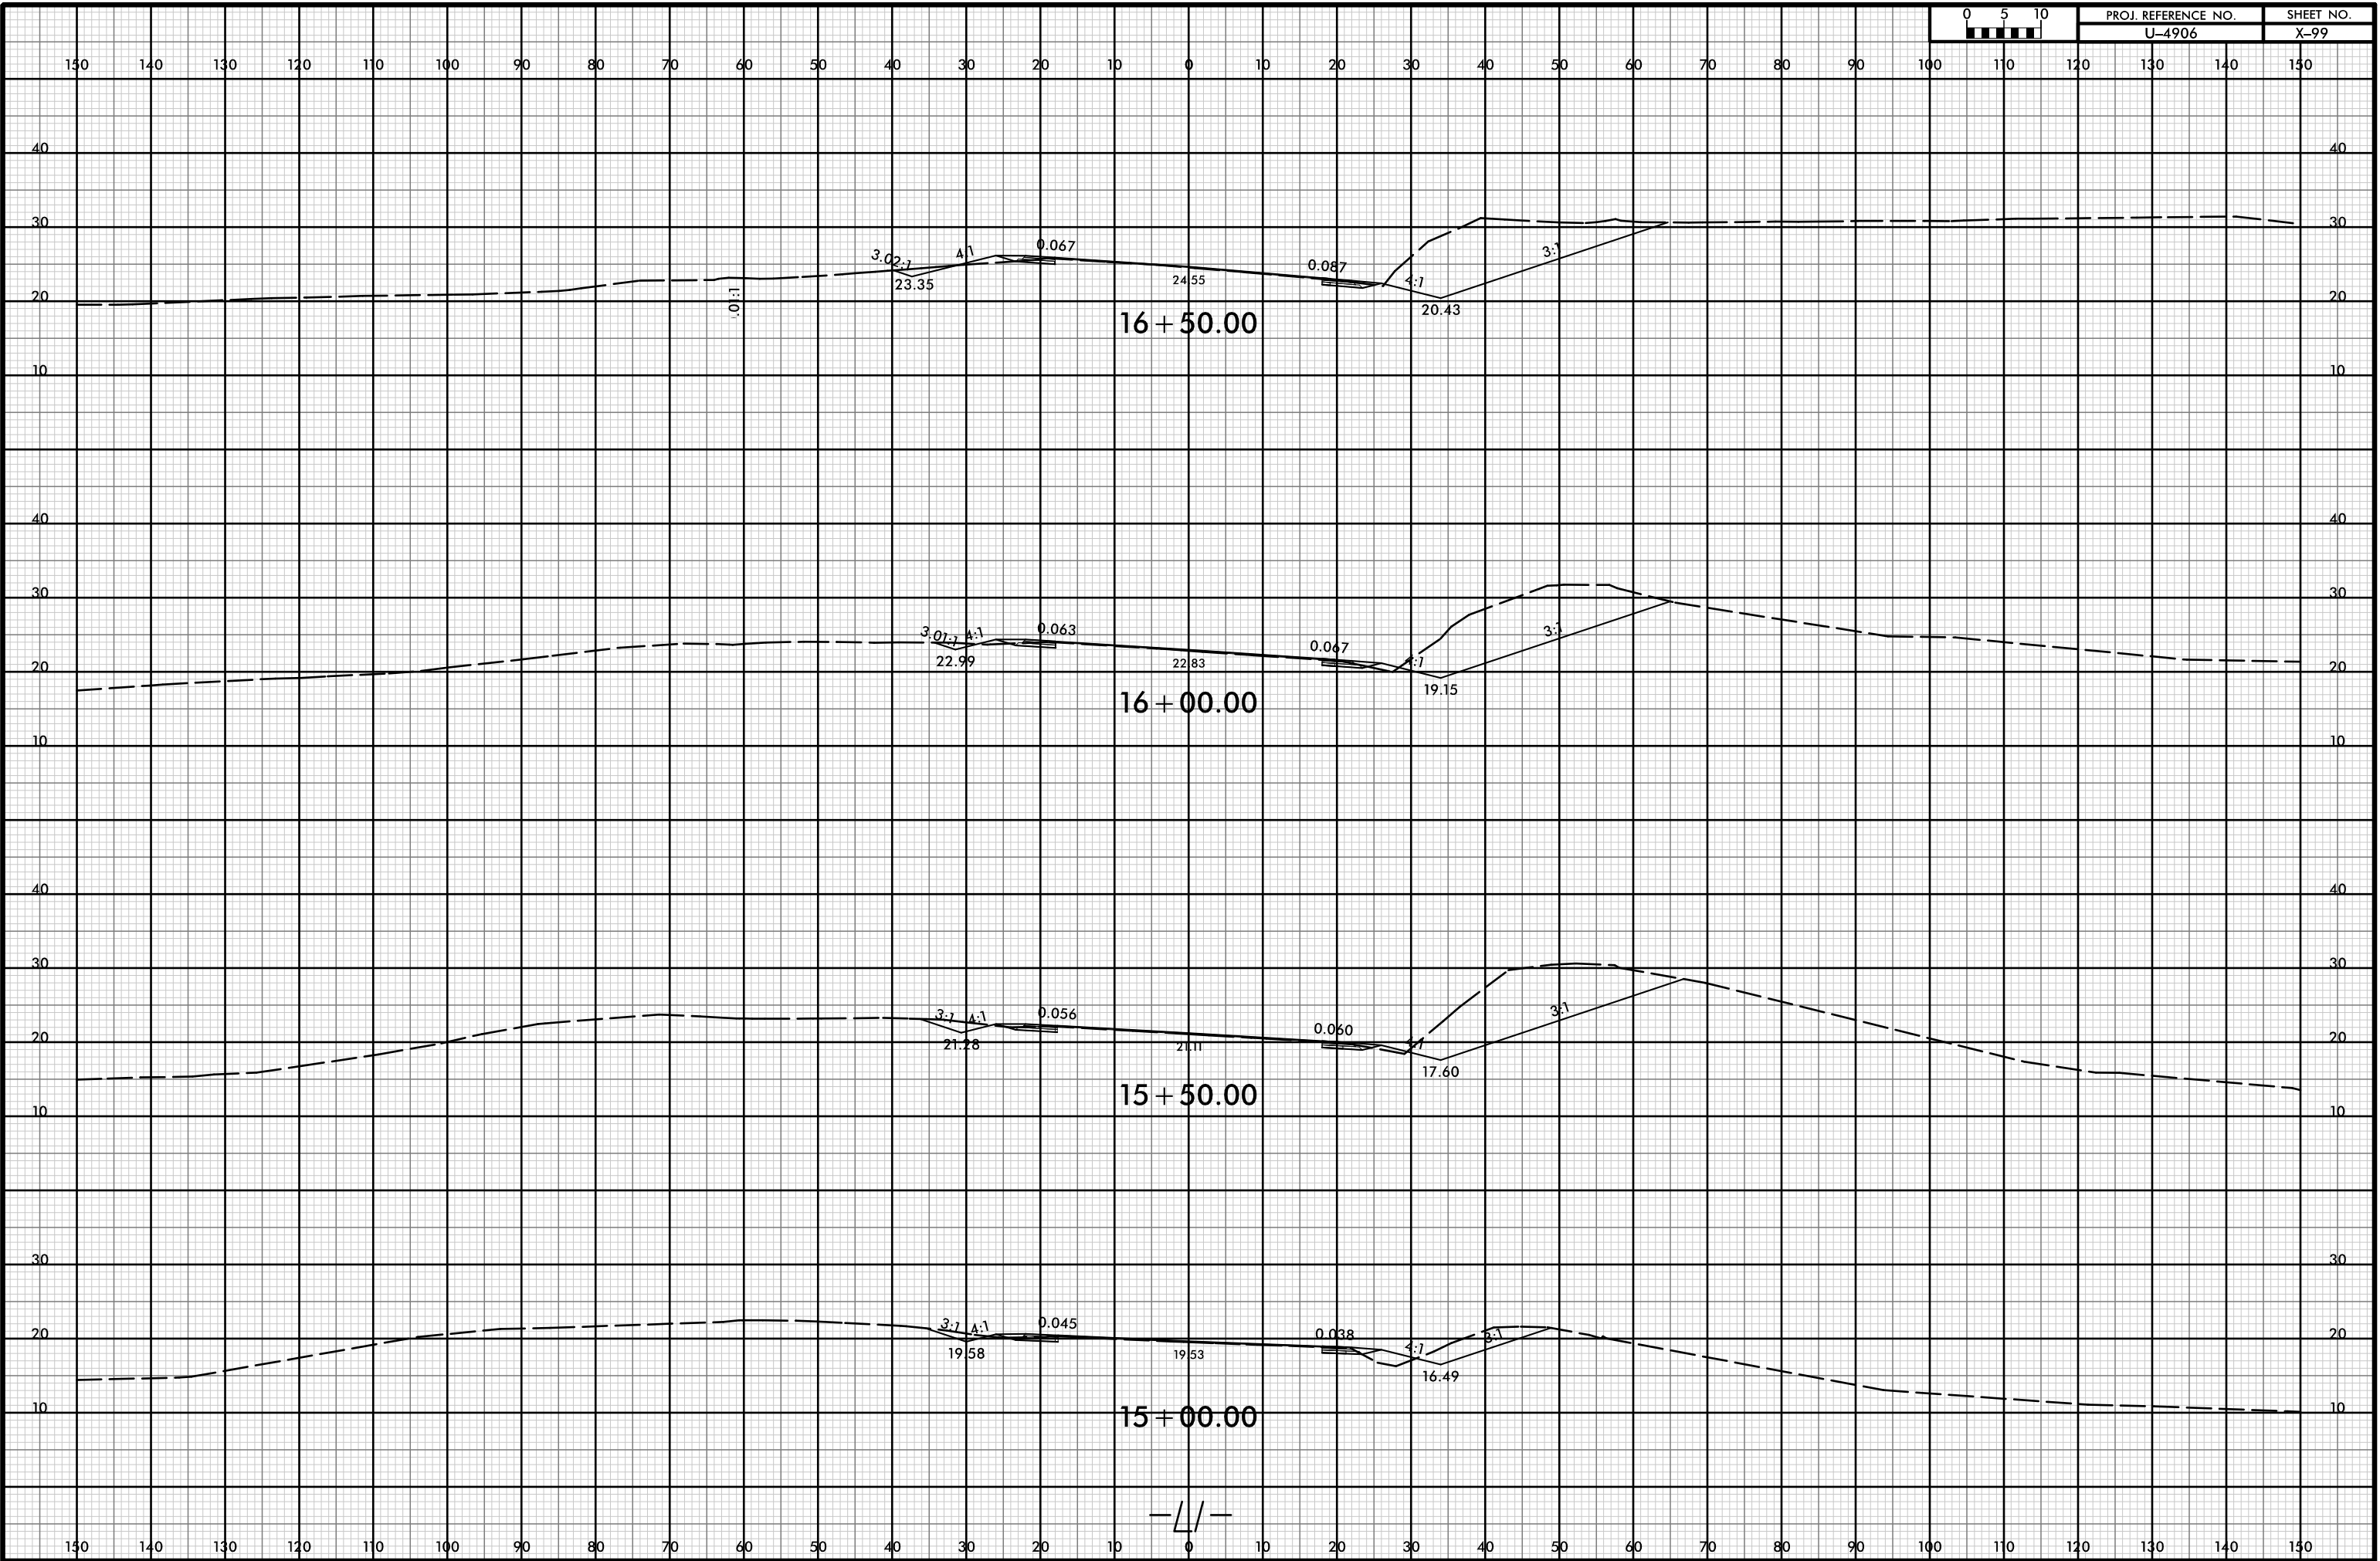

I:\APR-2018\15\20
H:\FB
H:\FB\waj\corridor modeling\4906_r_dj_xpl_11.dgn

—L/—