


8/23/99



PROJ. REFERENCE NO.	SHEET NO.
U-4906	X-100

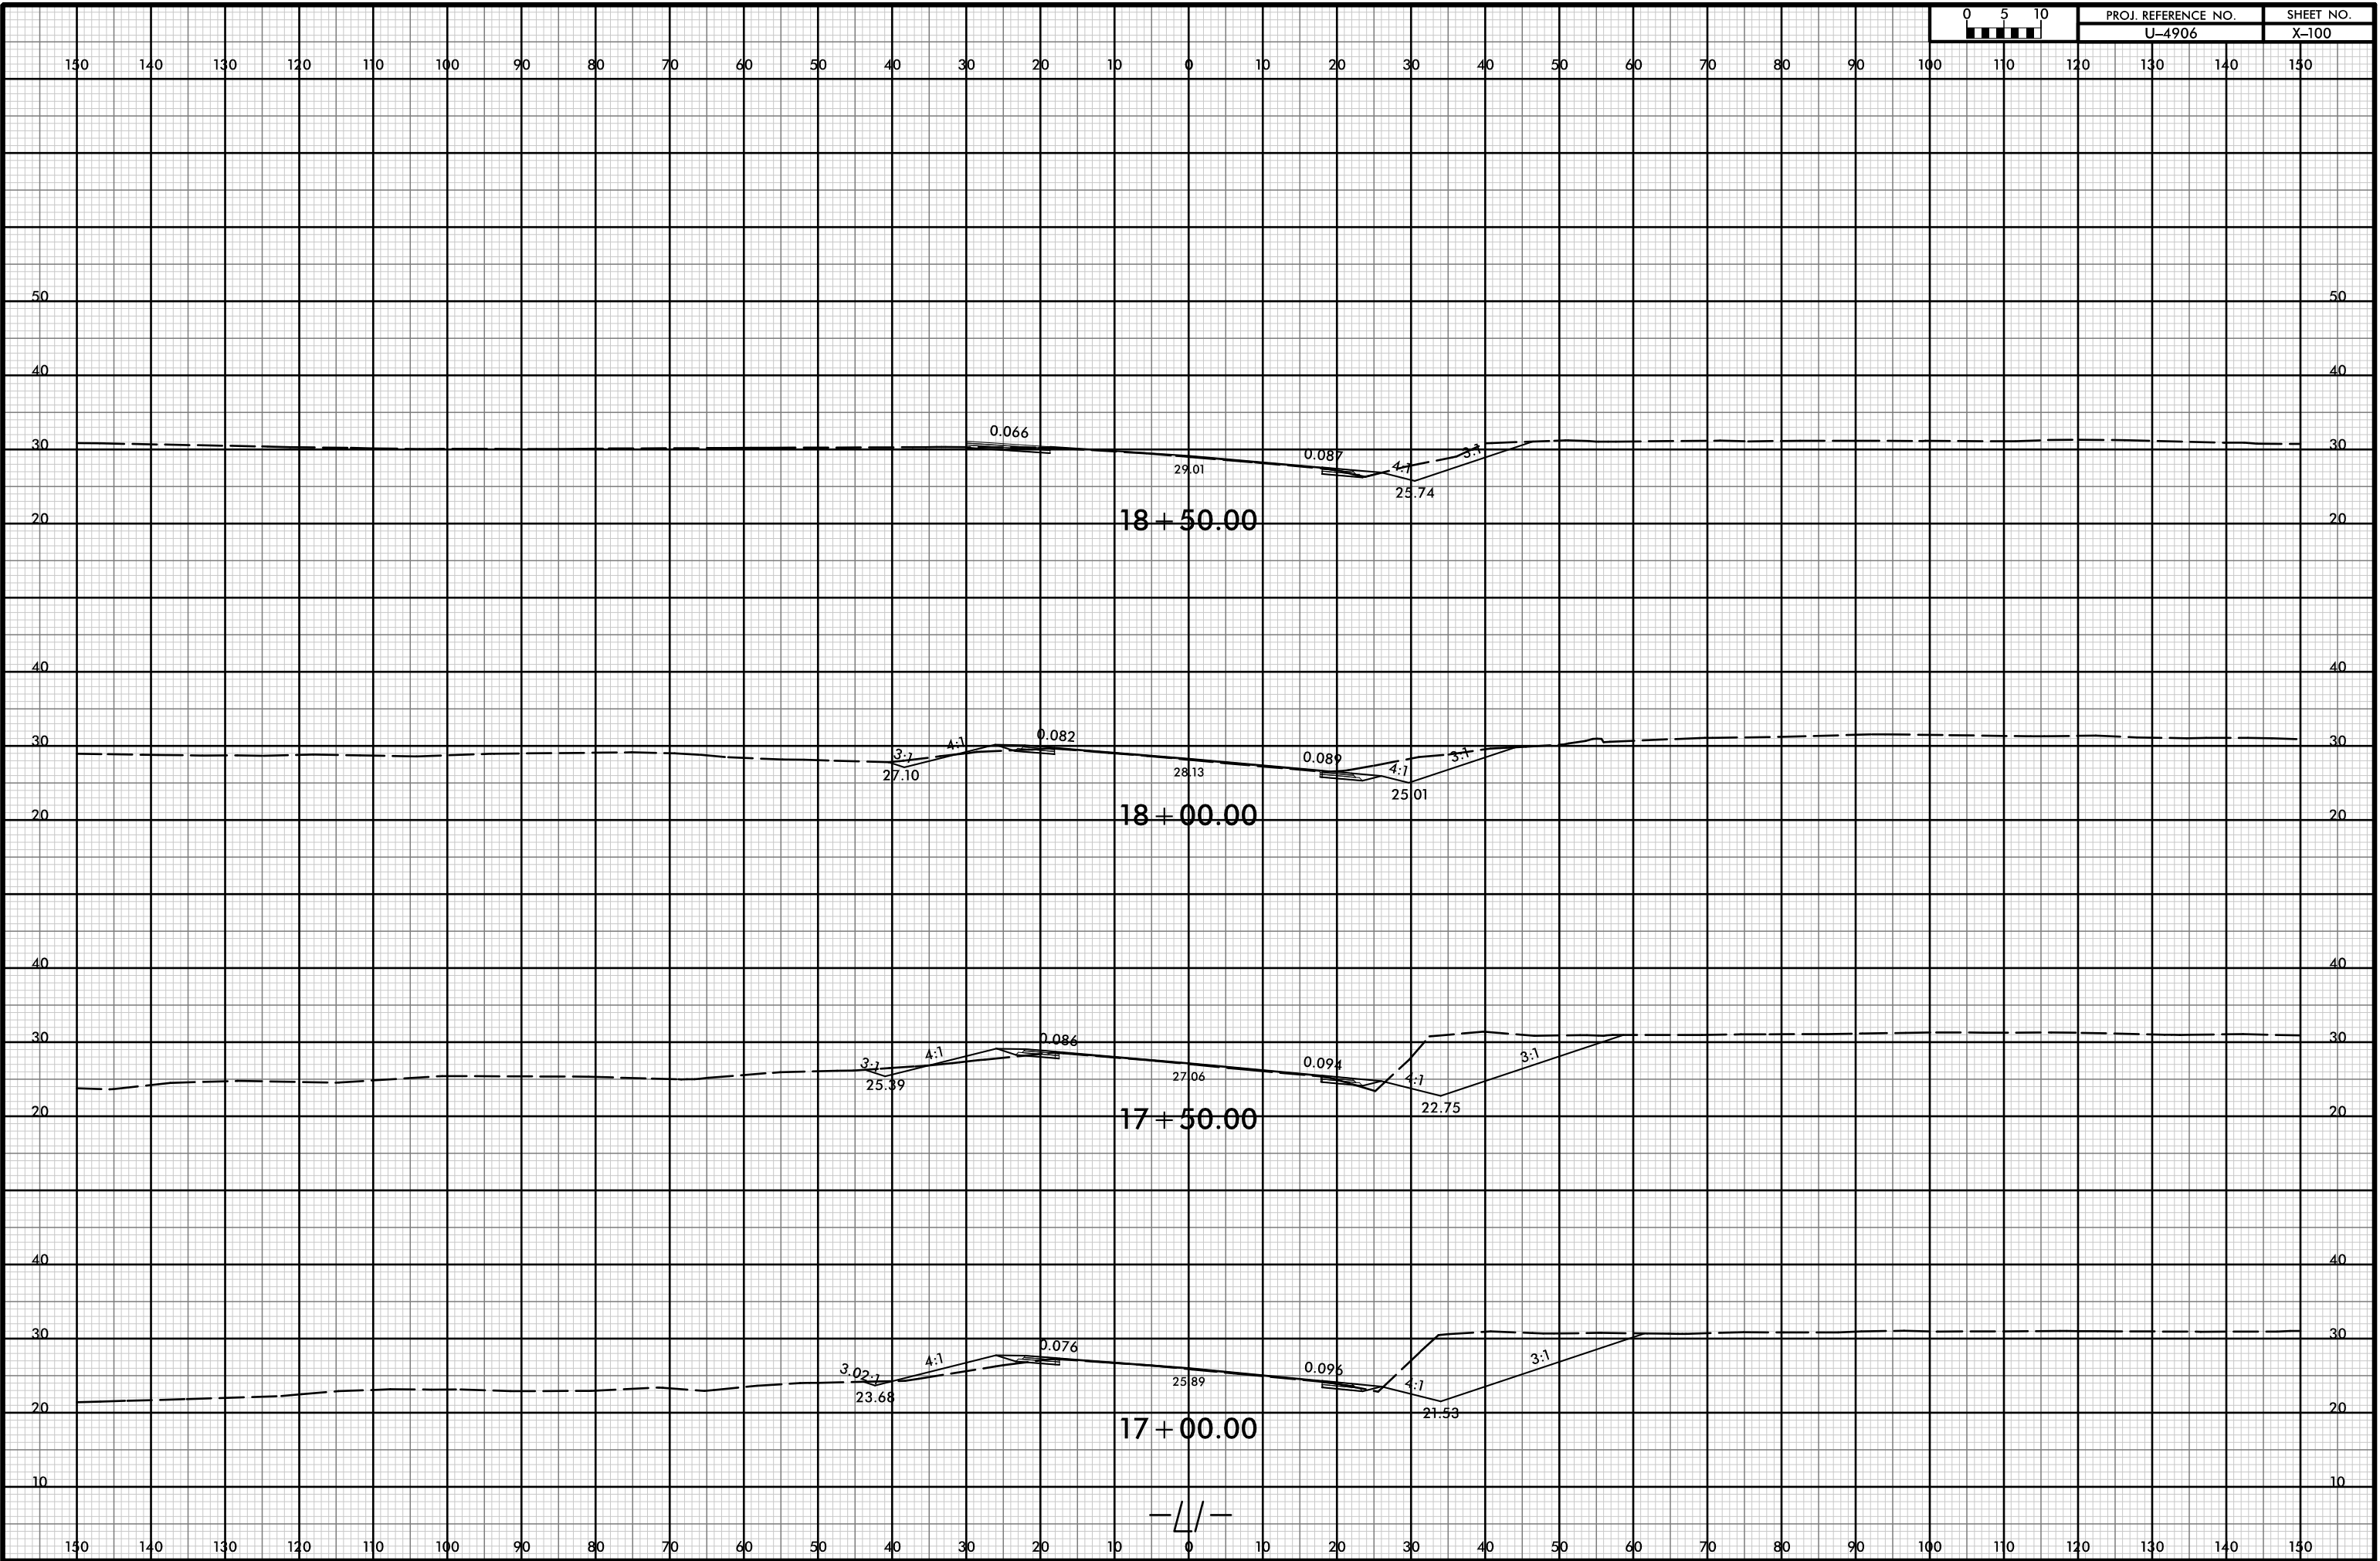

I:\APR-2019\1520\Roadway\corridor modeling\4906_rdu_xpl_11.dgn

-L/-