


8/23/99

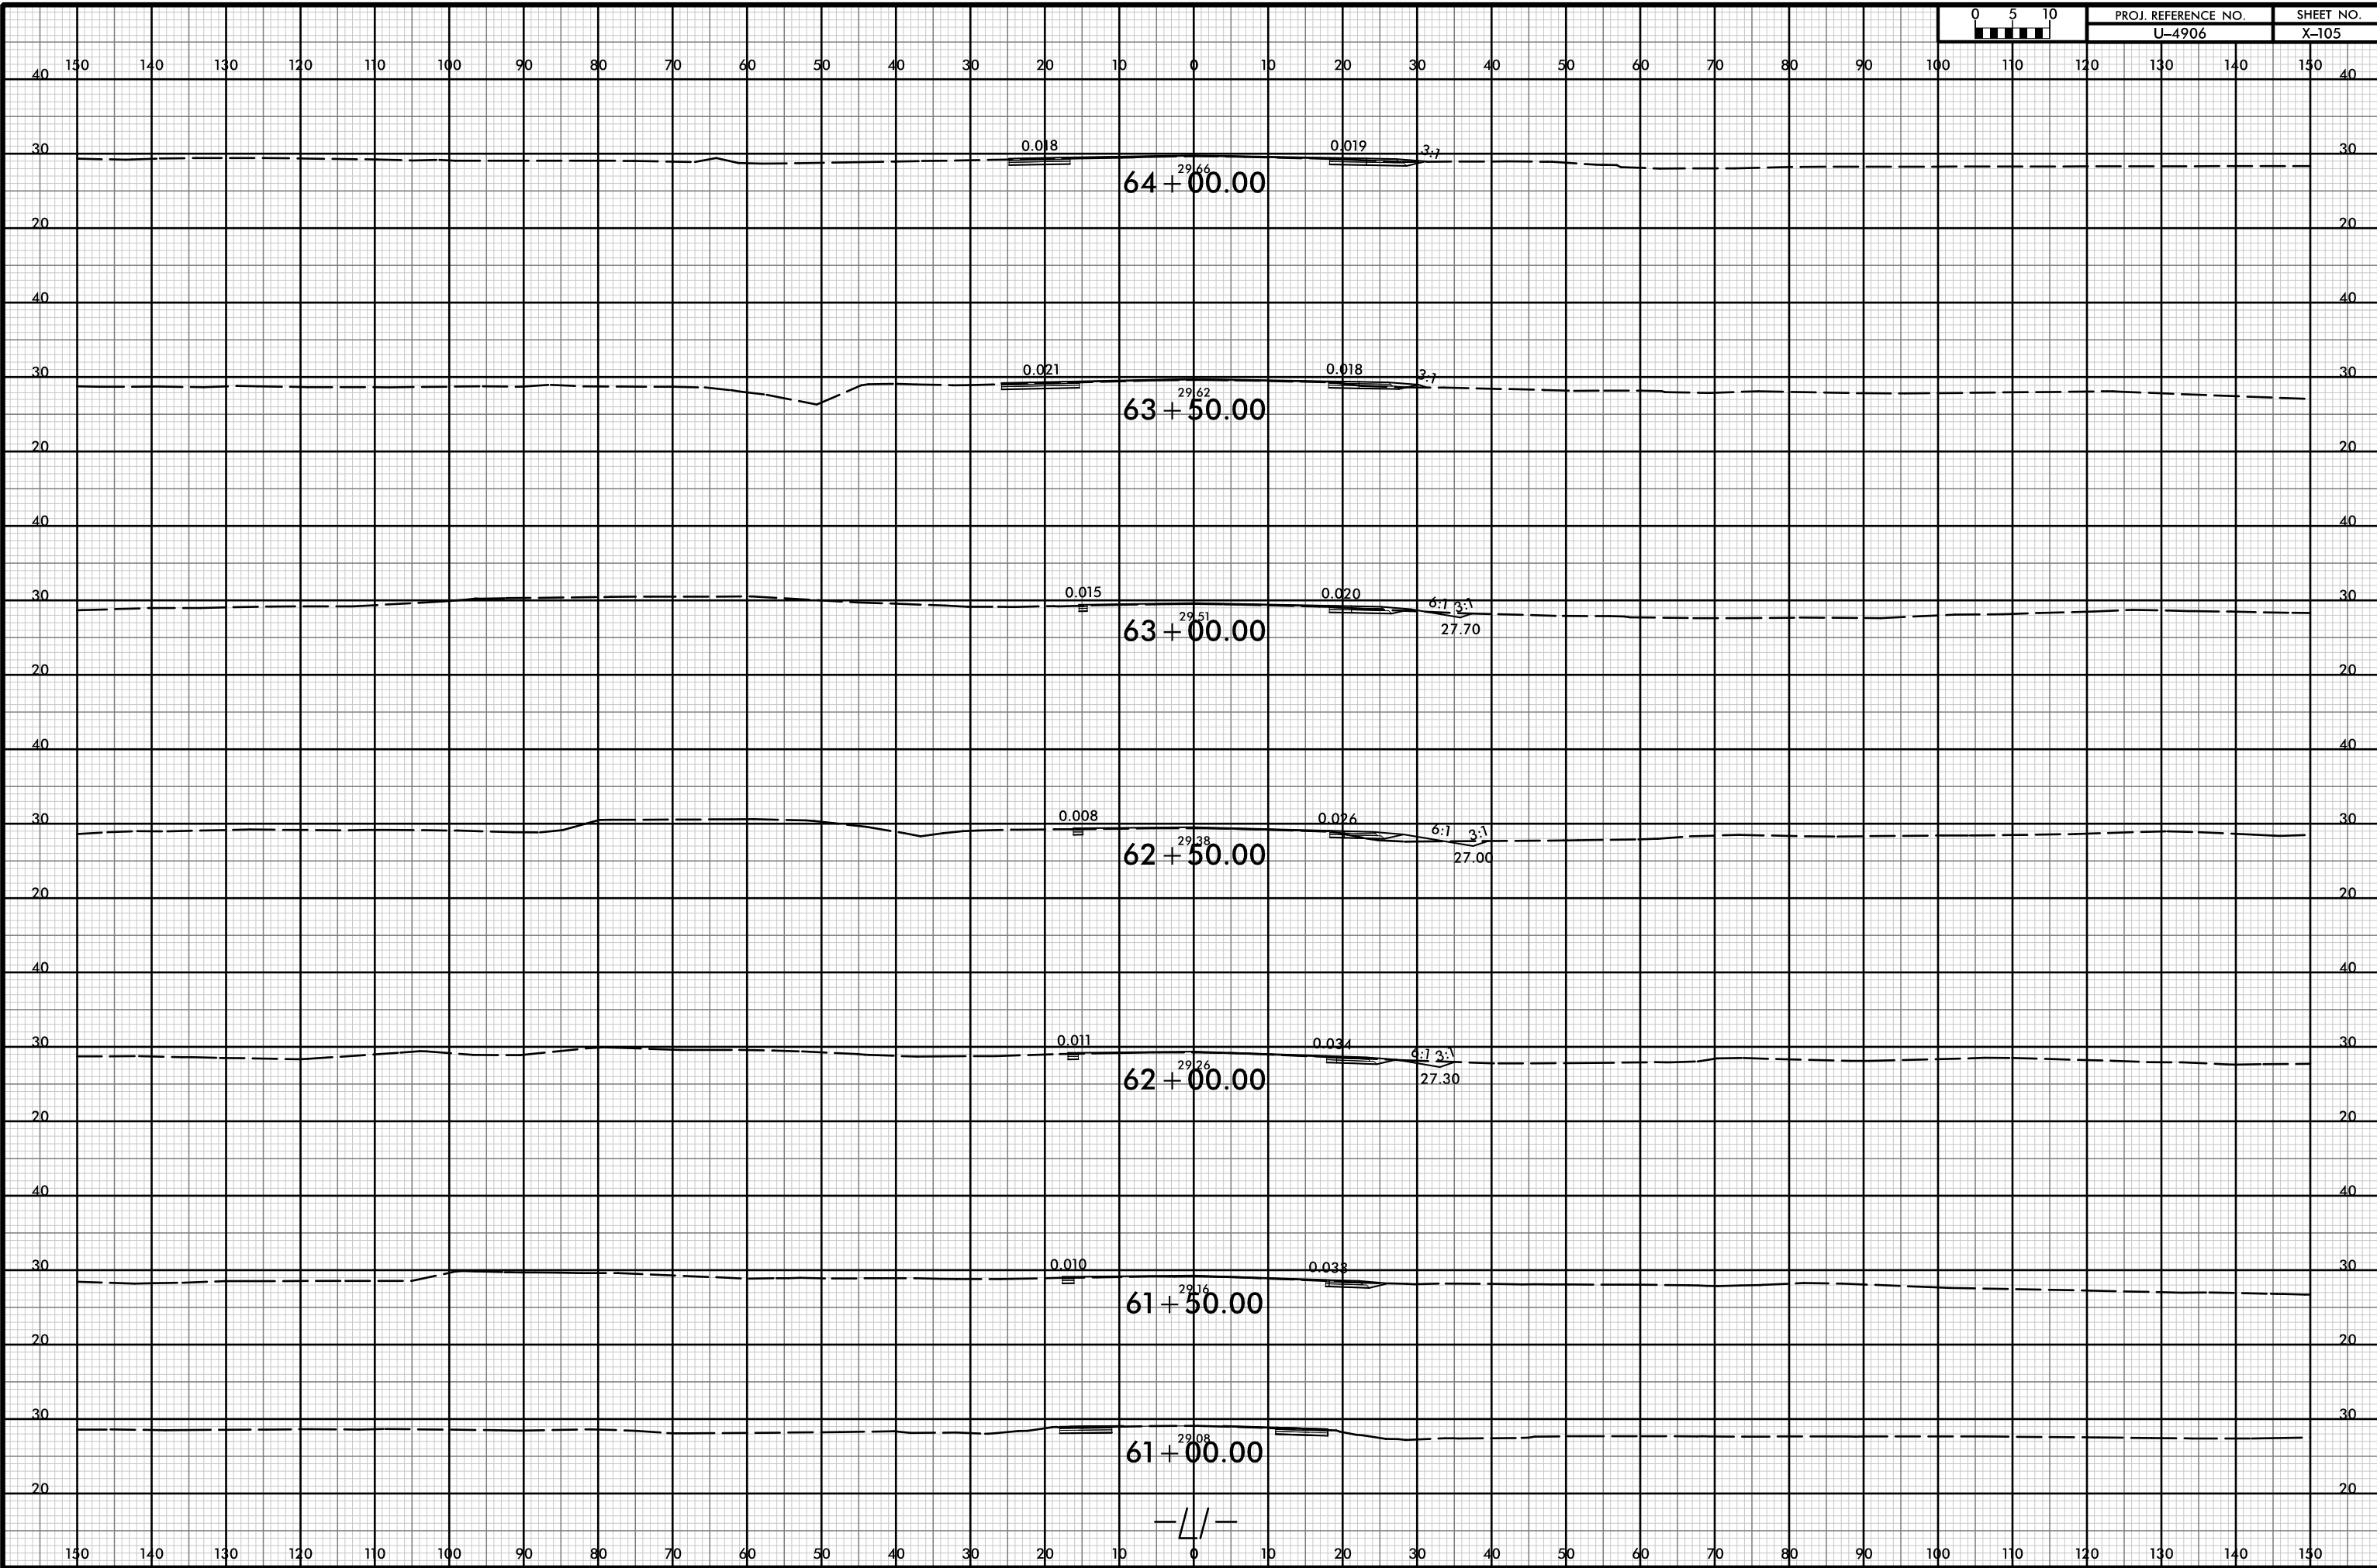

PROJ. REFERENCE NO.  
U-4906

SHEET NO.  
X-105



I:\APR-2019 15:20  
H:\FB  
V:\Roadway\corridor modeling\4906\_rdu\_xpl\_1.dgn