


8/23/99



PROJ. REFERENCE NO.	SHEET NO.
U-4906	X-111

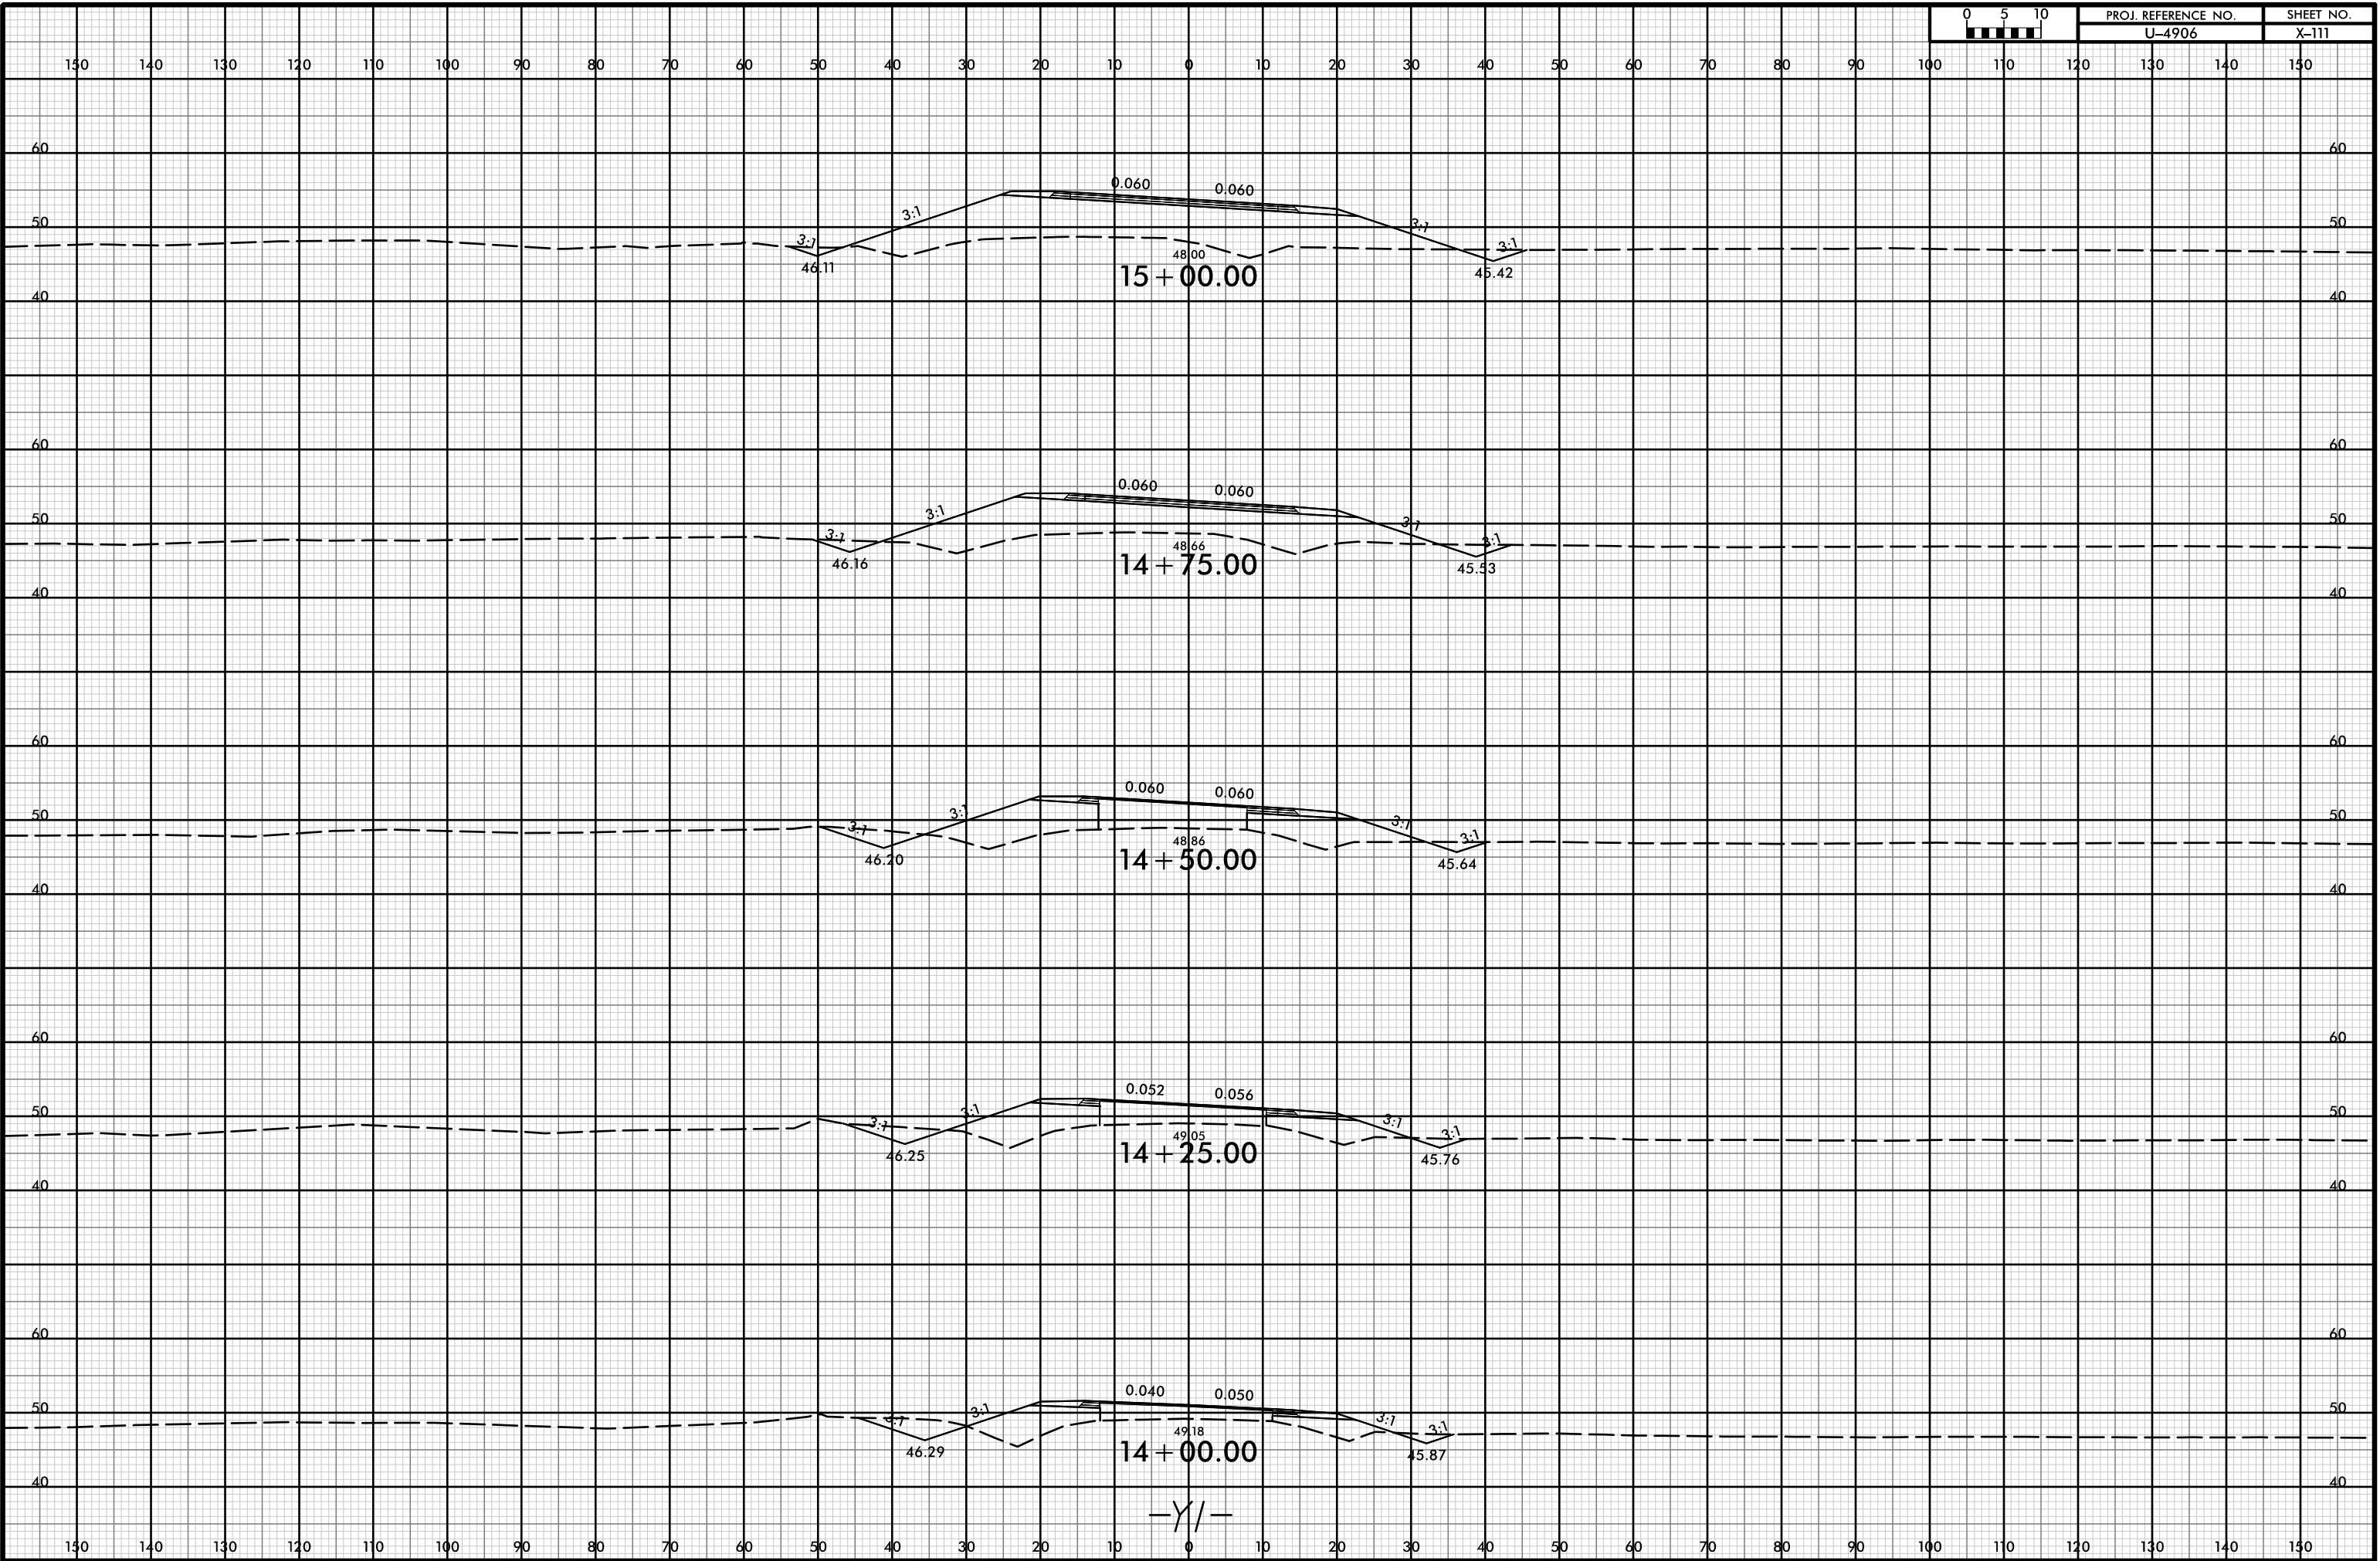

I:\APR-2019 15:20
H:\FB
Roadway\corridor modeling\4906_rdu_xpl_01.dgn

-Y/-