


8/23/99



|                     |           |
|---------------------|-----------|
| PROJ. REFERENCE NO. | SHEET NO. |
| U-4906              | X-112     |

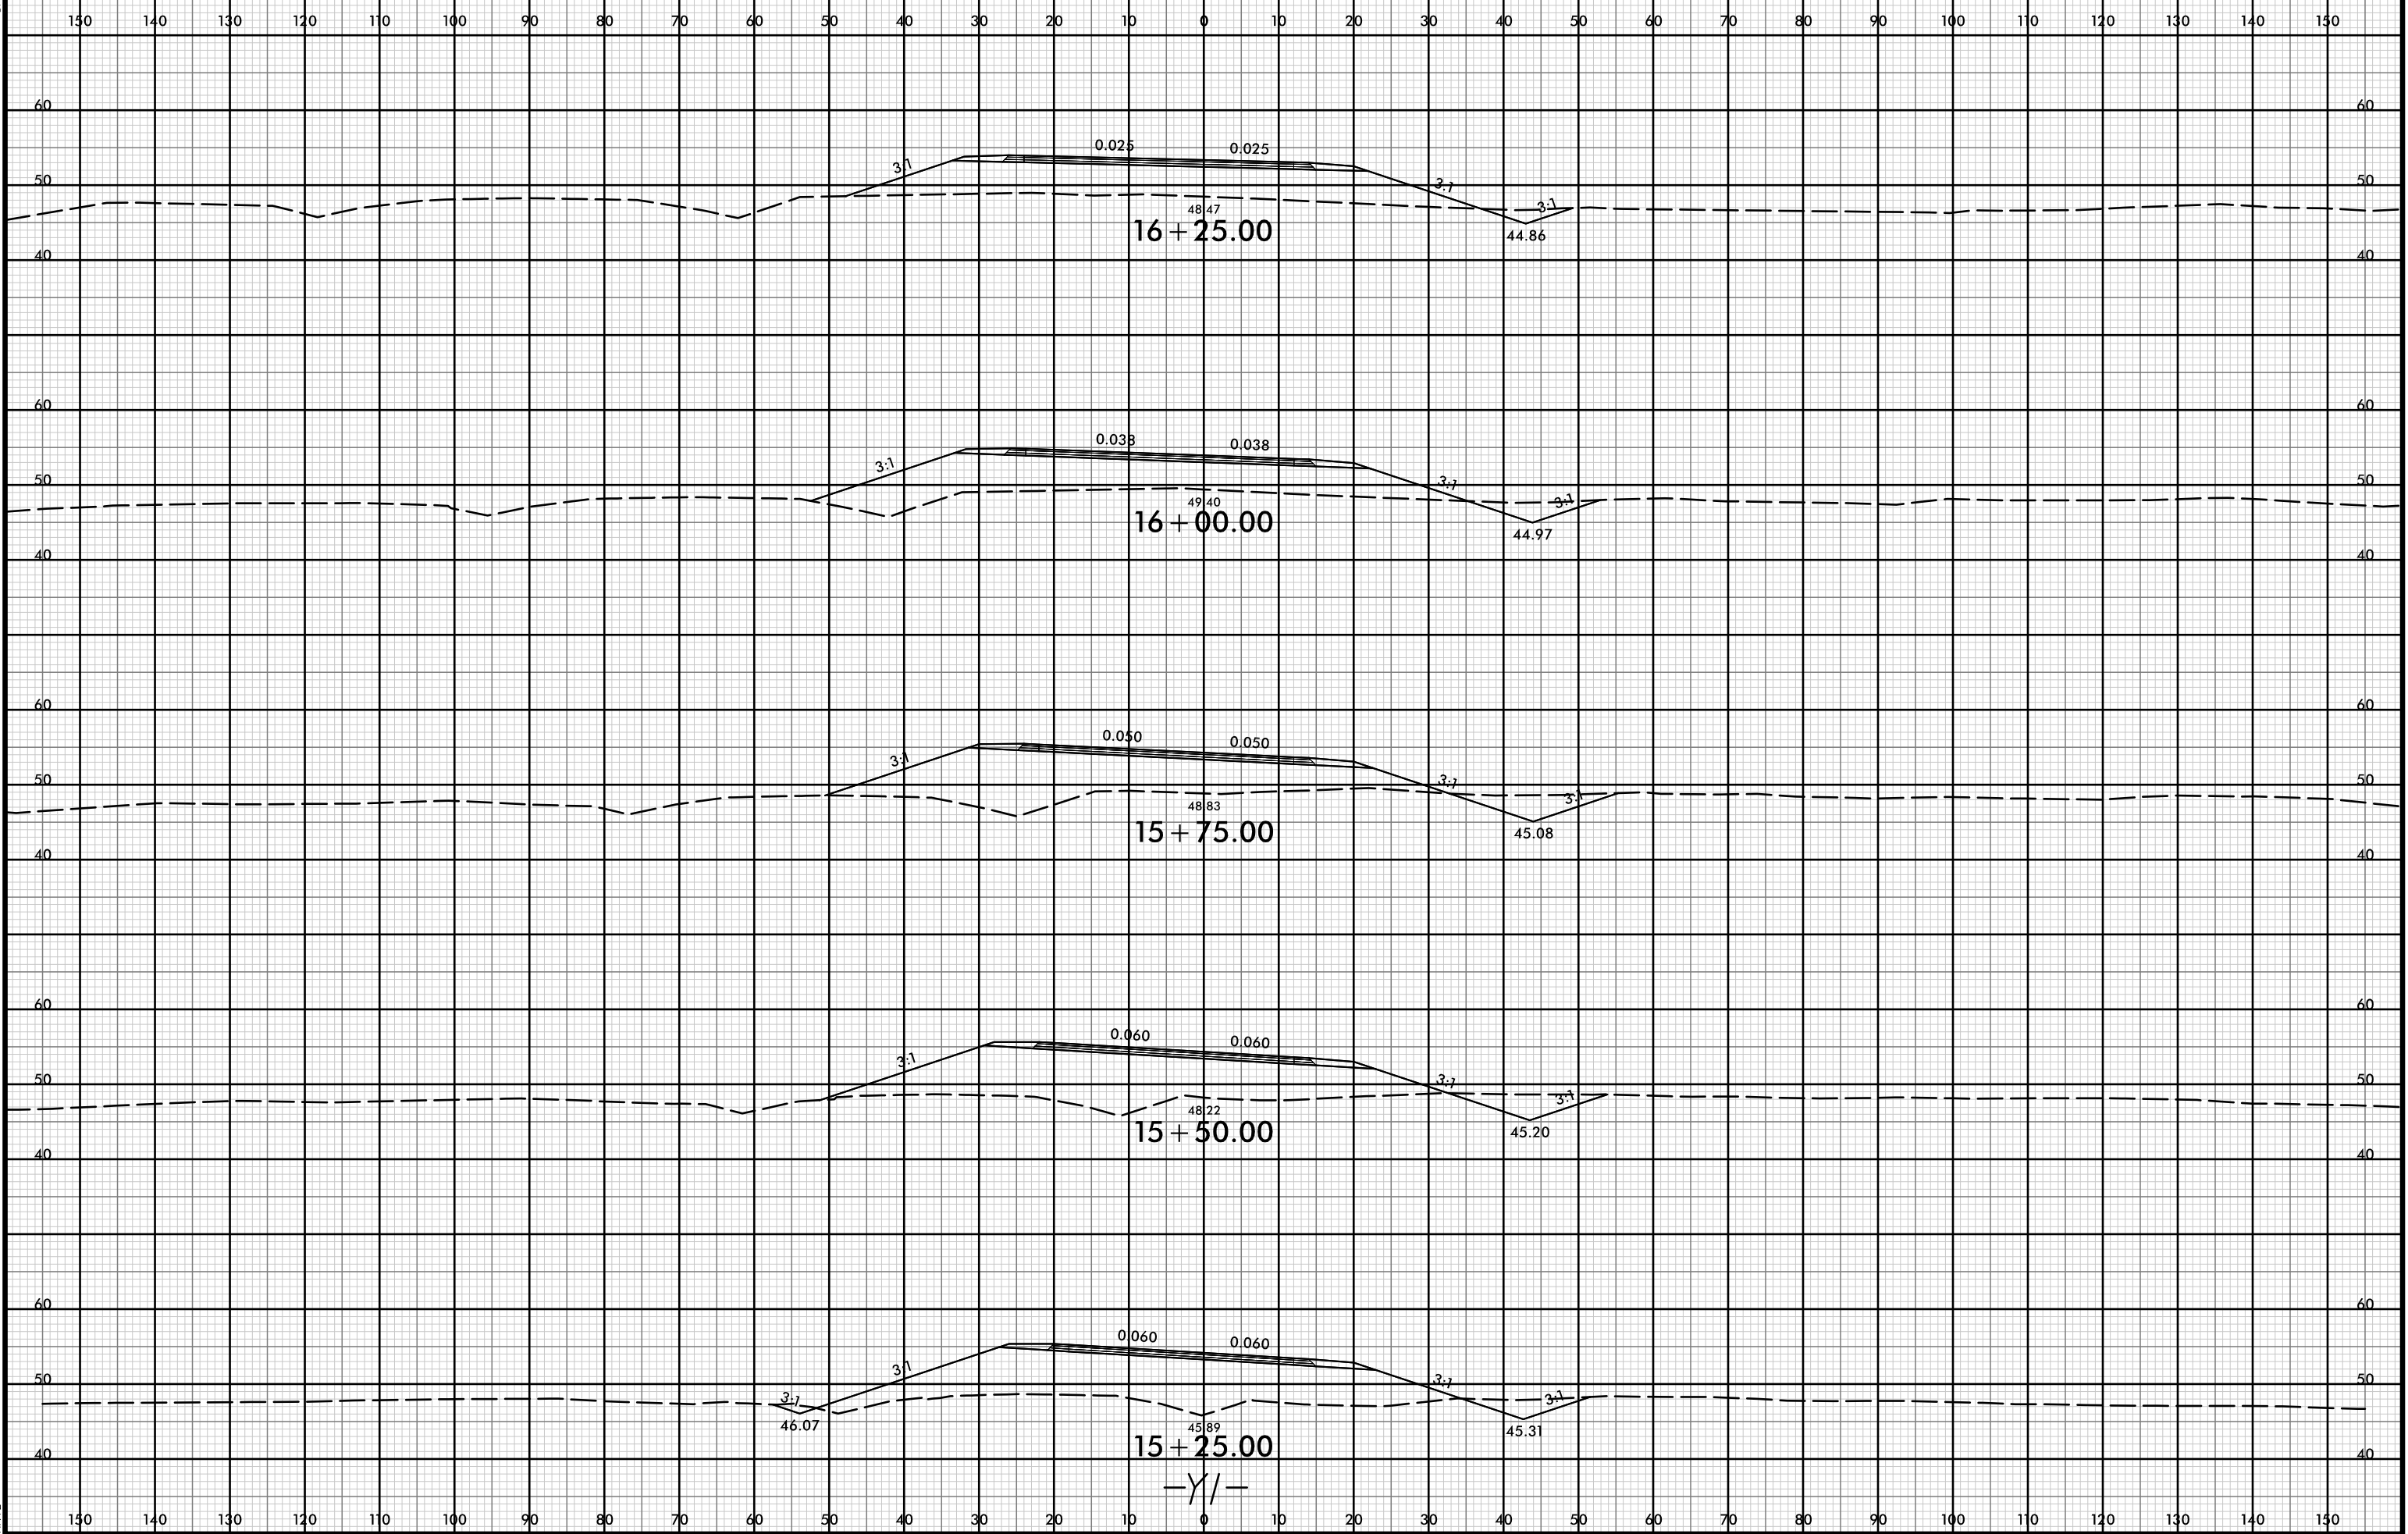

I:\APR-2018\15120\Roadway\c\corridor modeling\4906\_rdu\_xpl\_11.dgn

-Y/-