


8/23/99

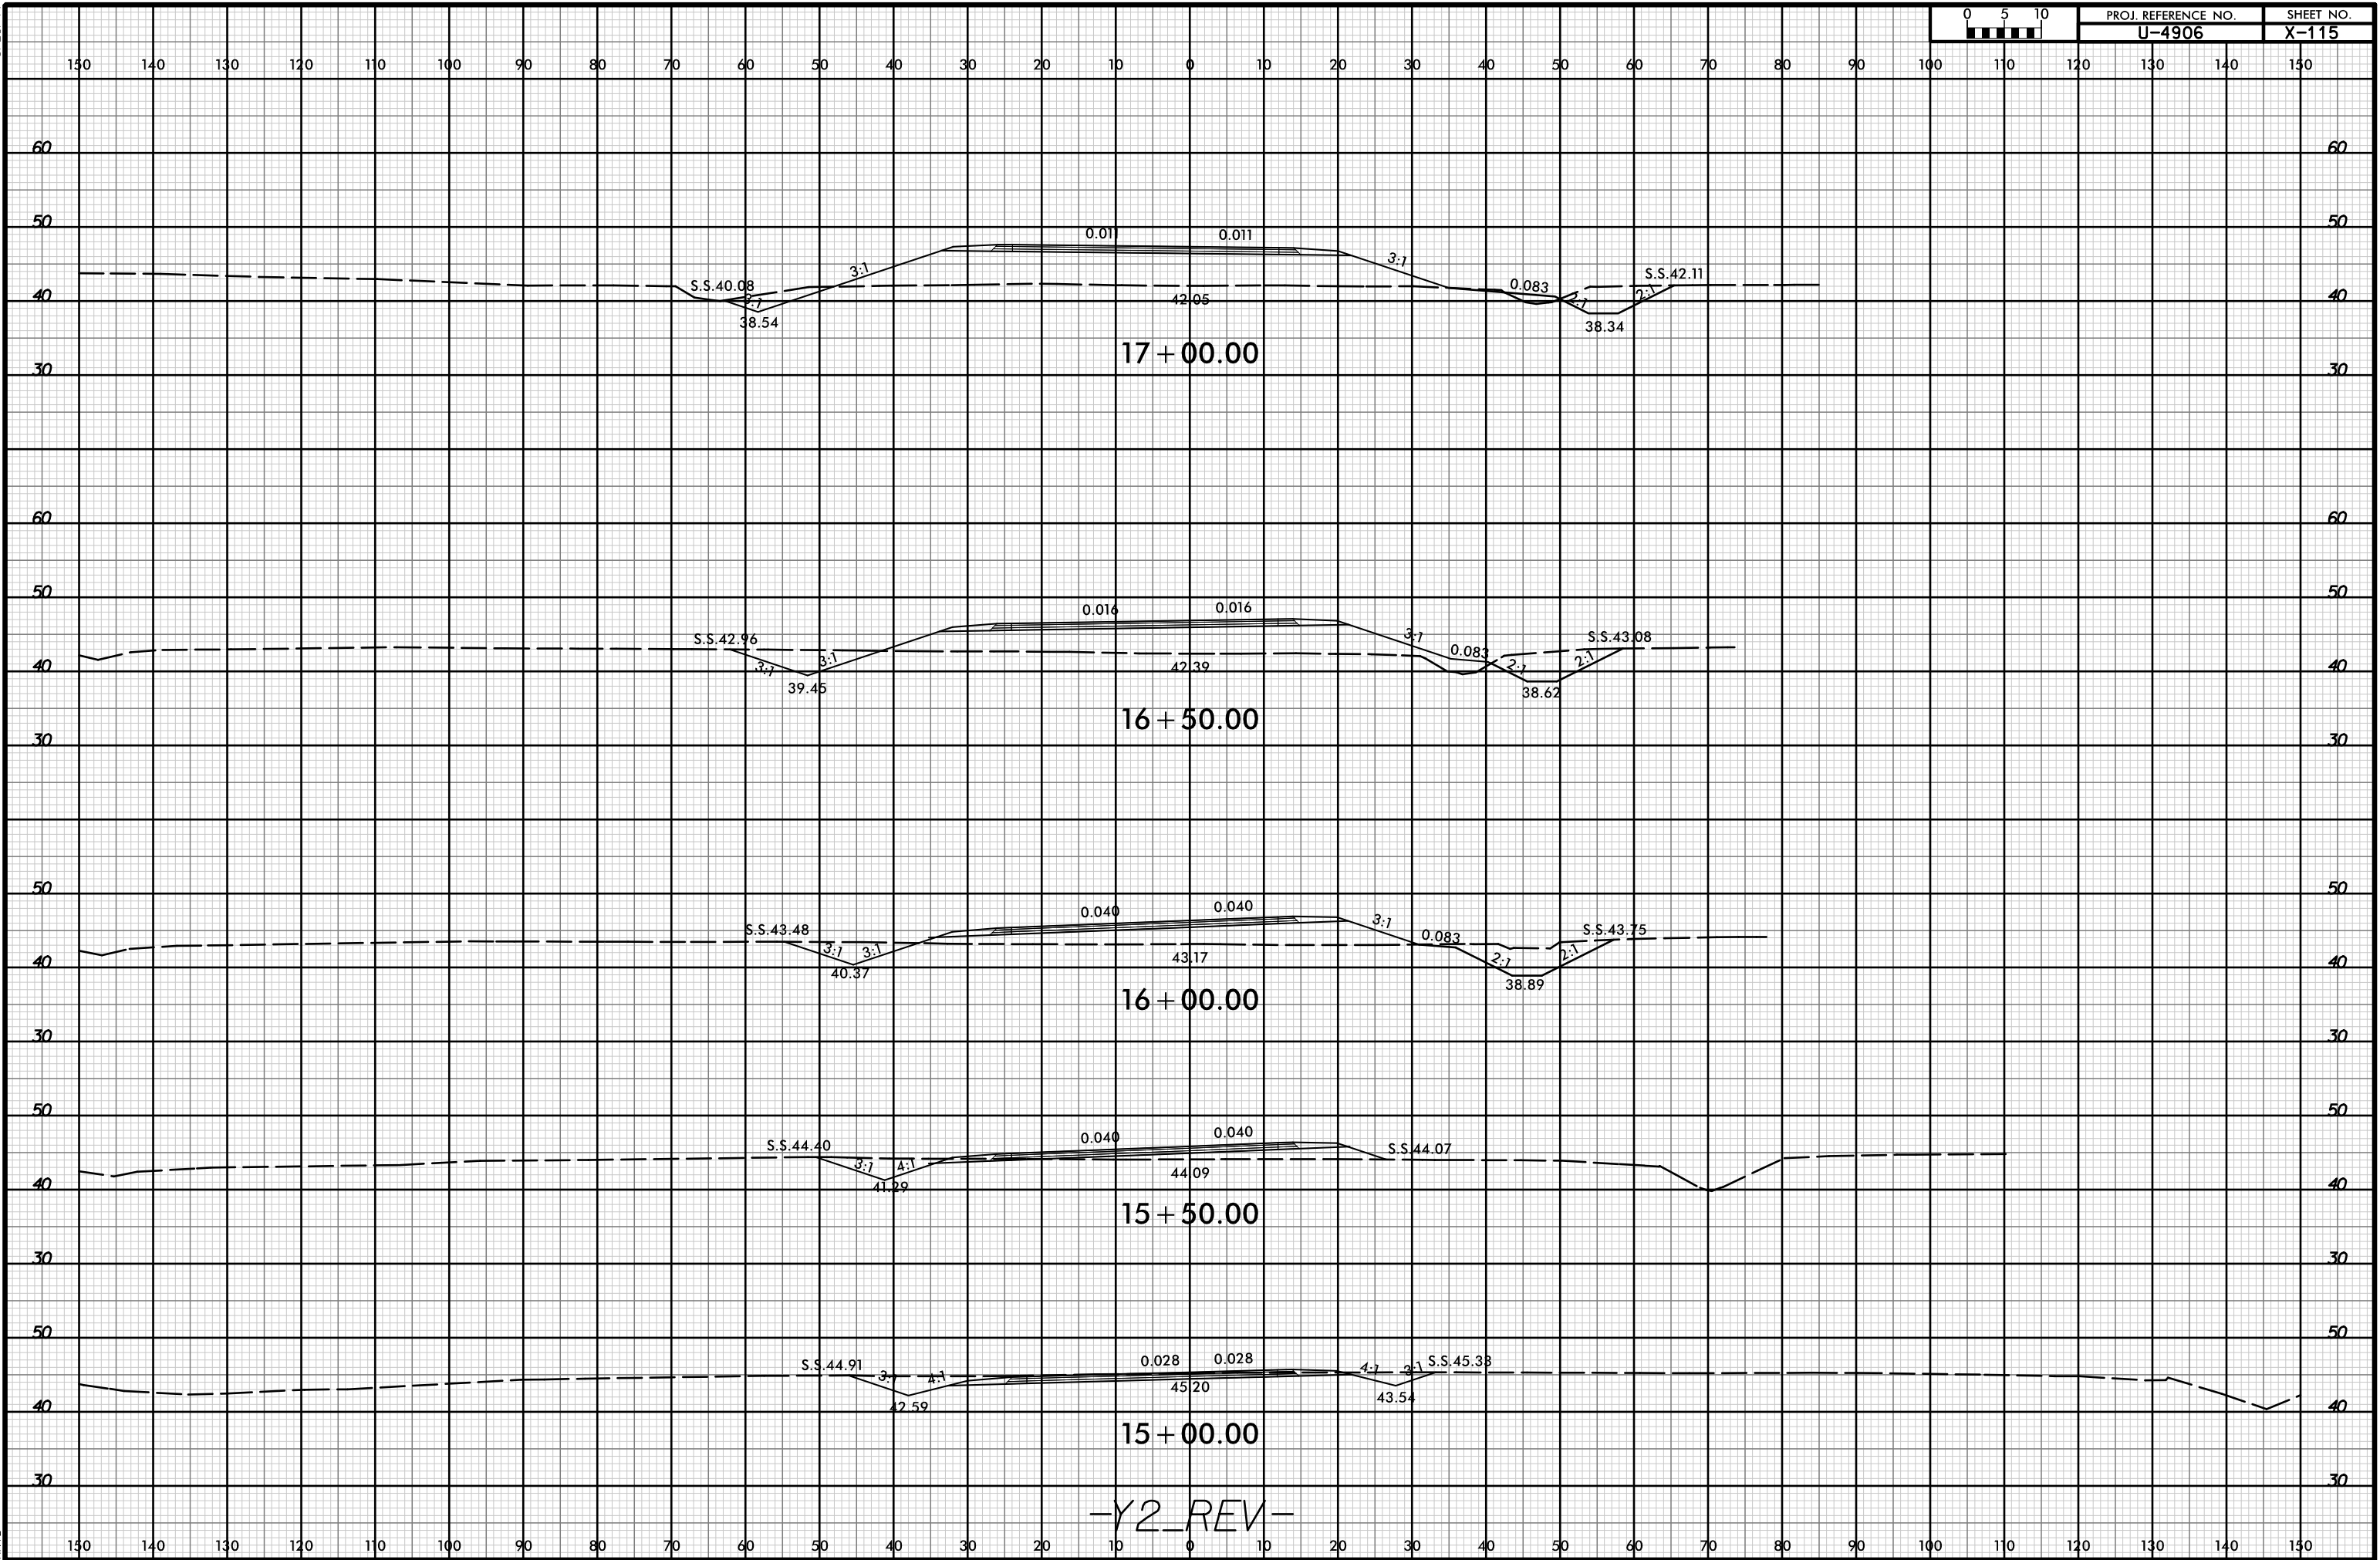

-Y2_REV-

I:\APR-2019 15:20
R:\pawaj\corridor modeling\4906_rdu_xpl_u2_rev.dgn