


8/23/99



PROJ. REFERENCE NO.  
U-4906

SHEET NO.  
X-116

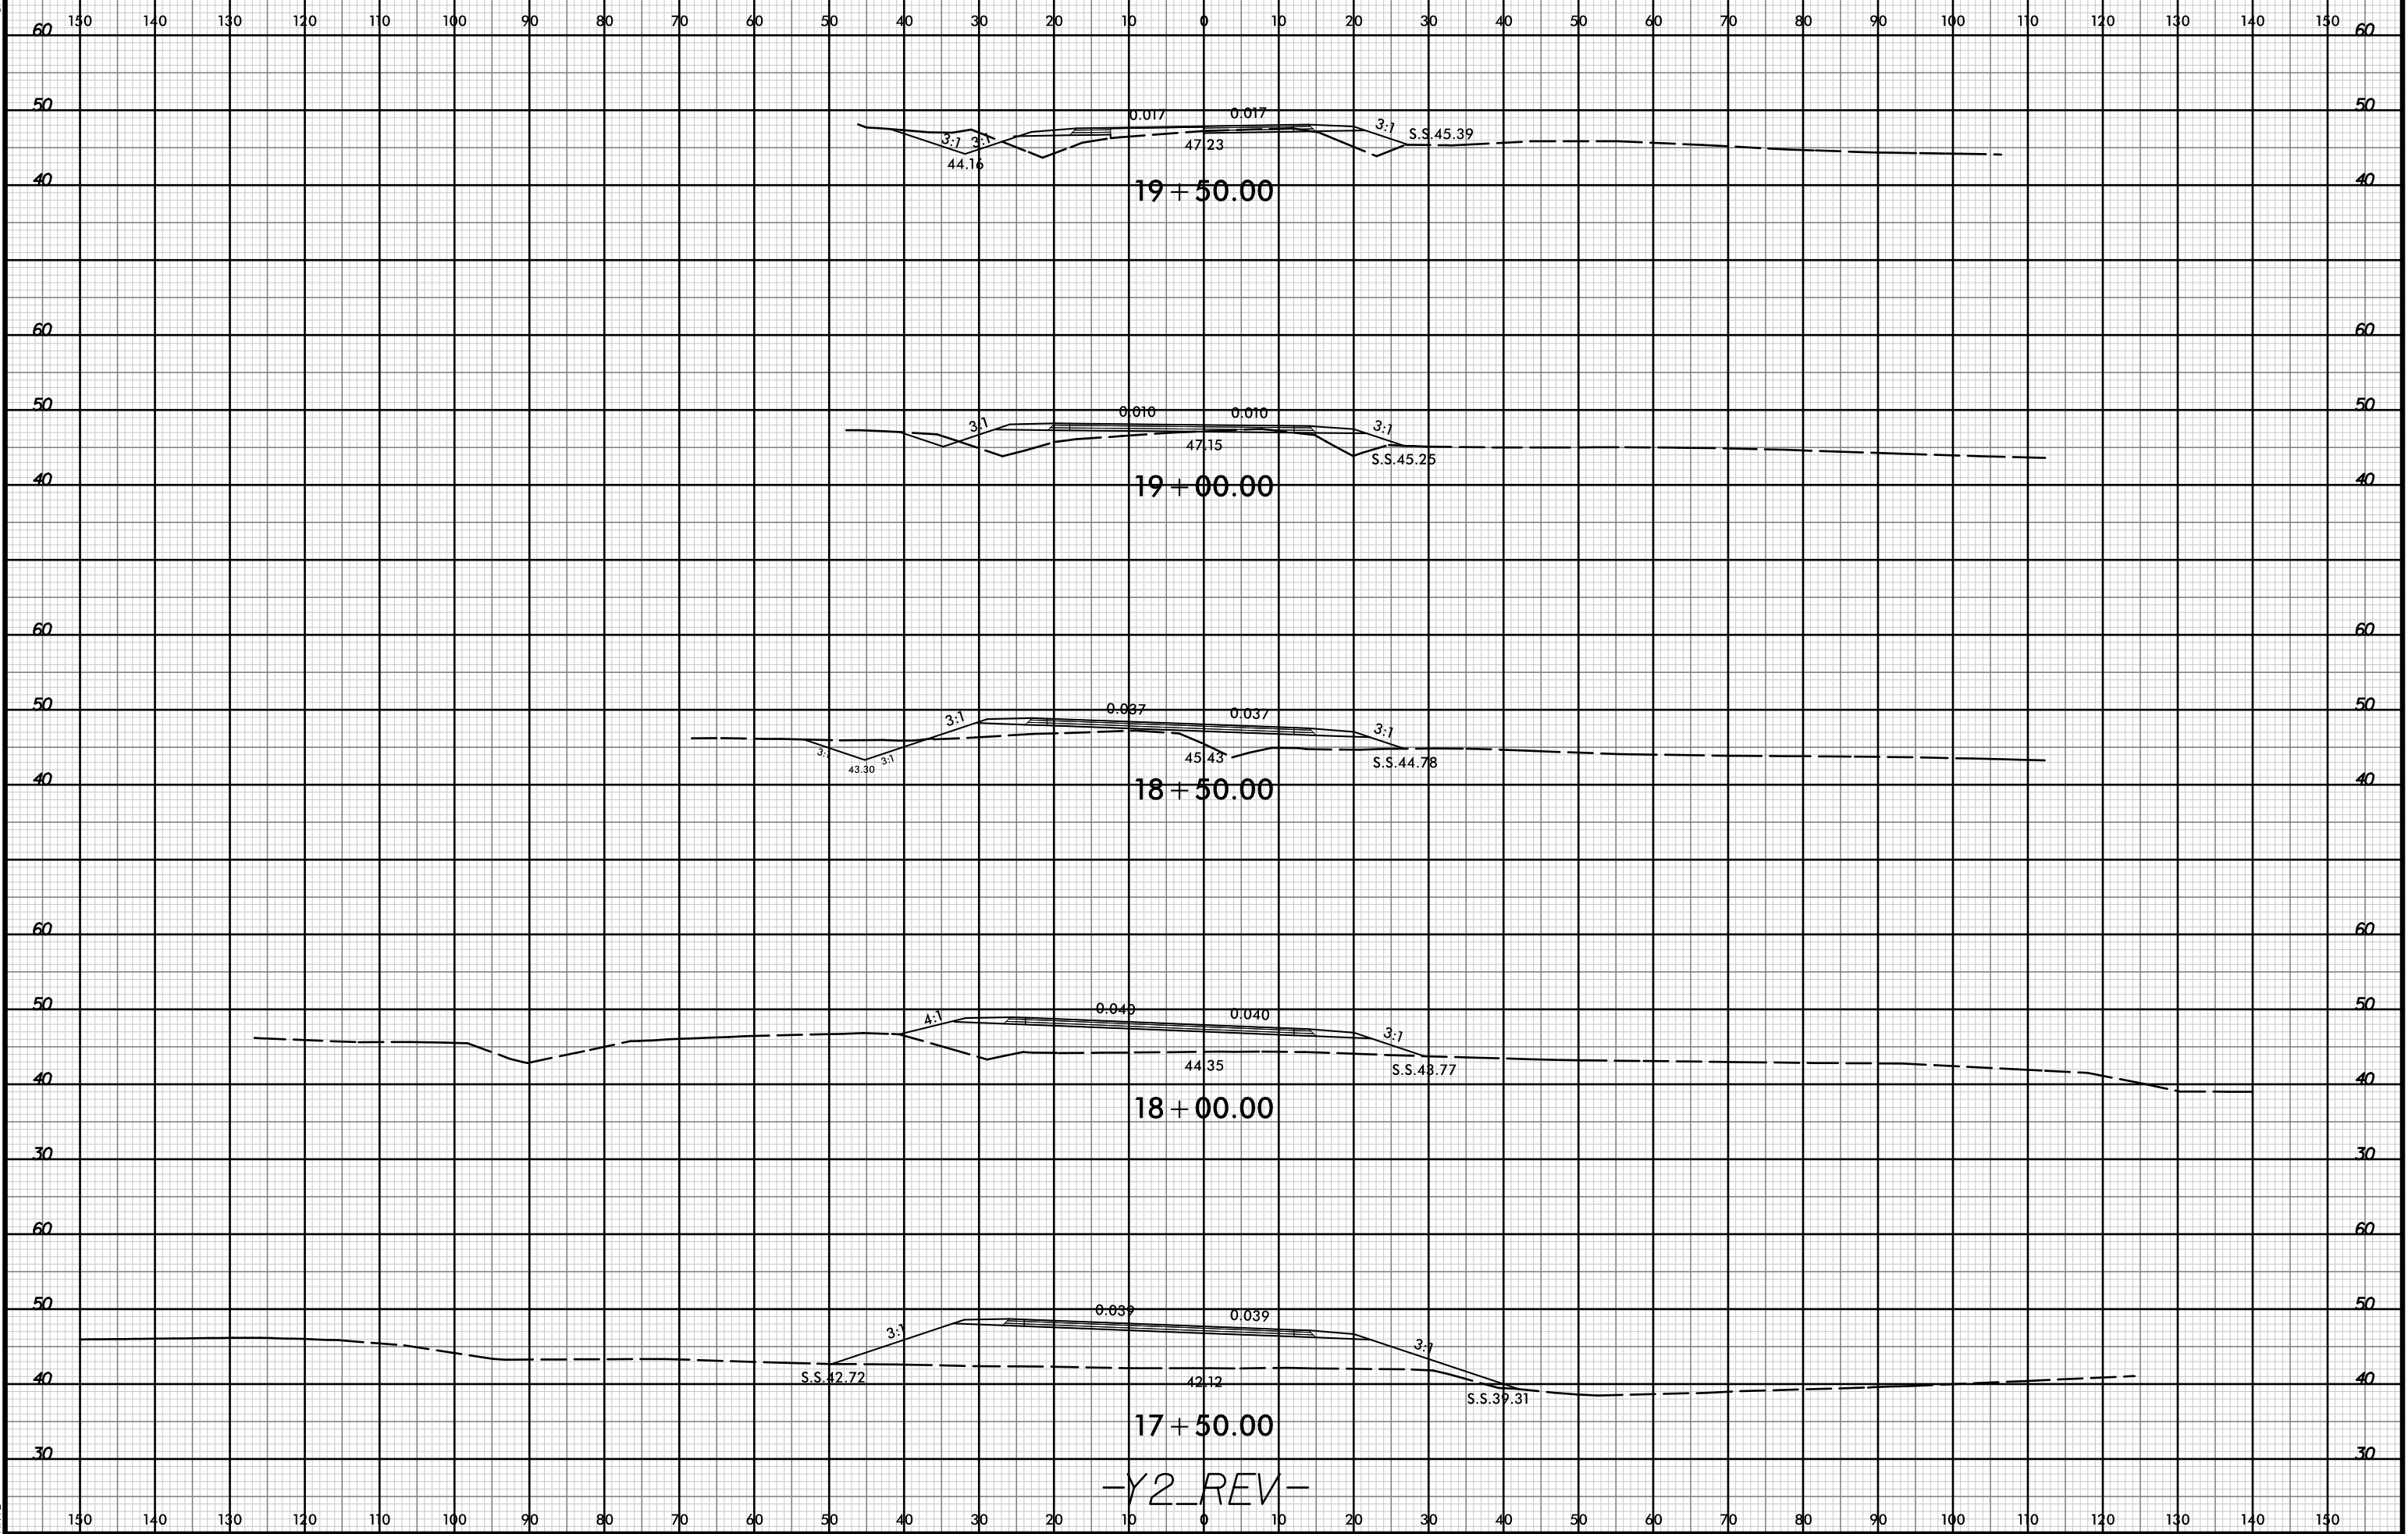

-Y2\_REV-

I:\APR-2018 15:20  
R:\pawaj\corridor modeling\4906\_rdu\_xpl\_u2\_rev.dgn  
HTB