


8/23/99

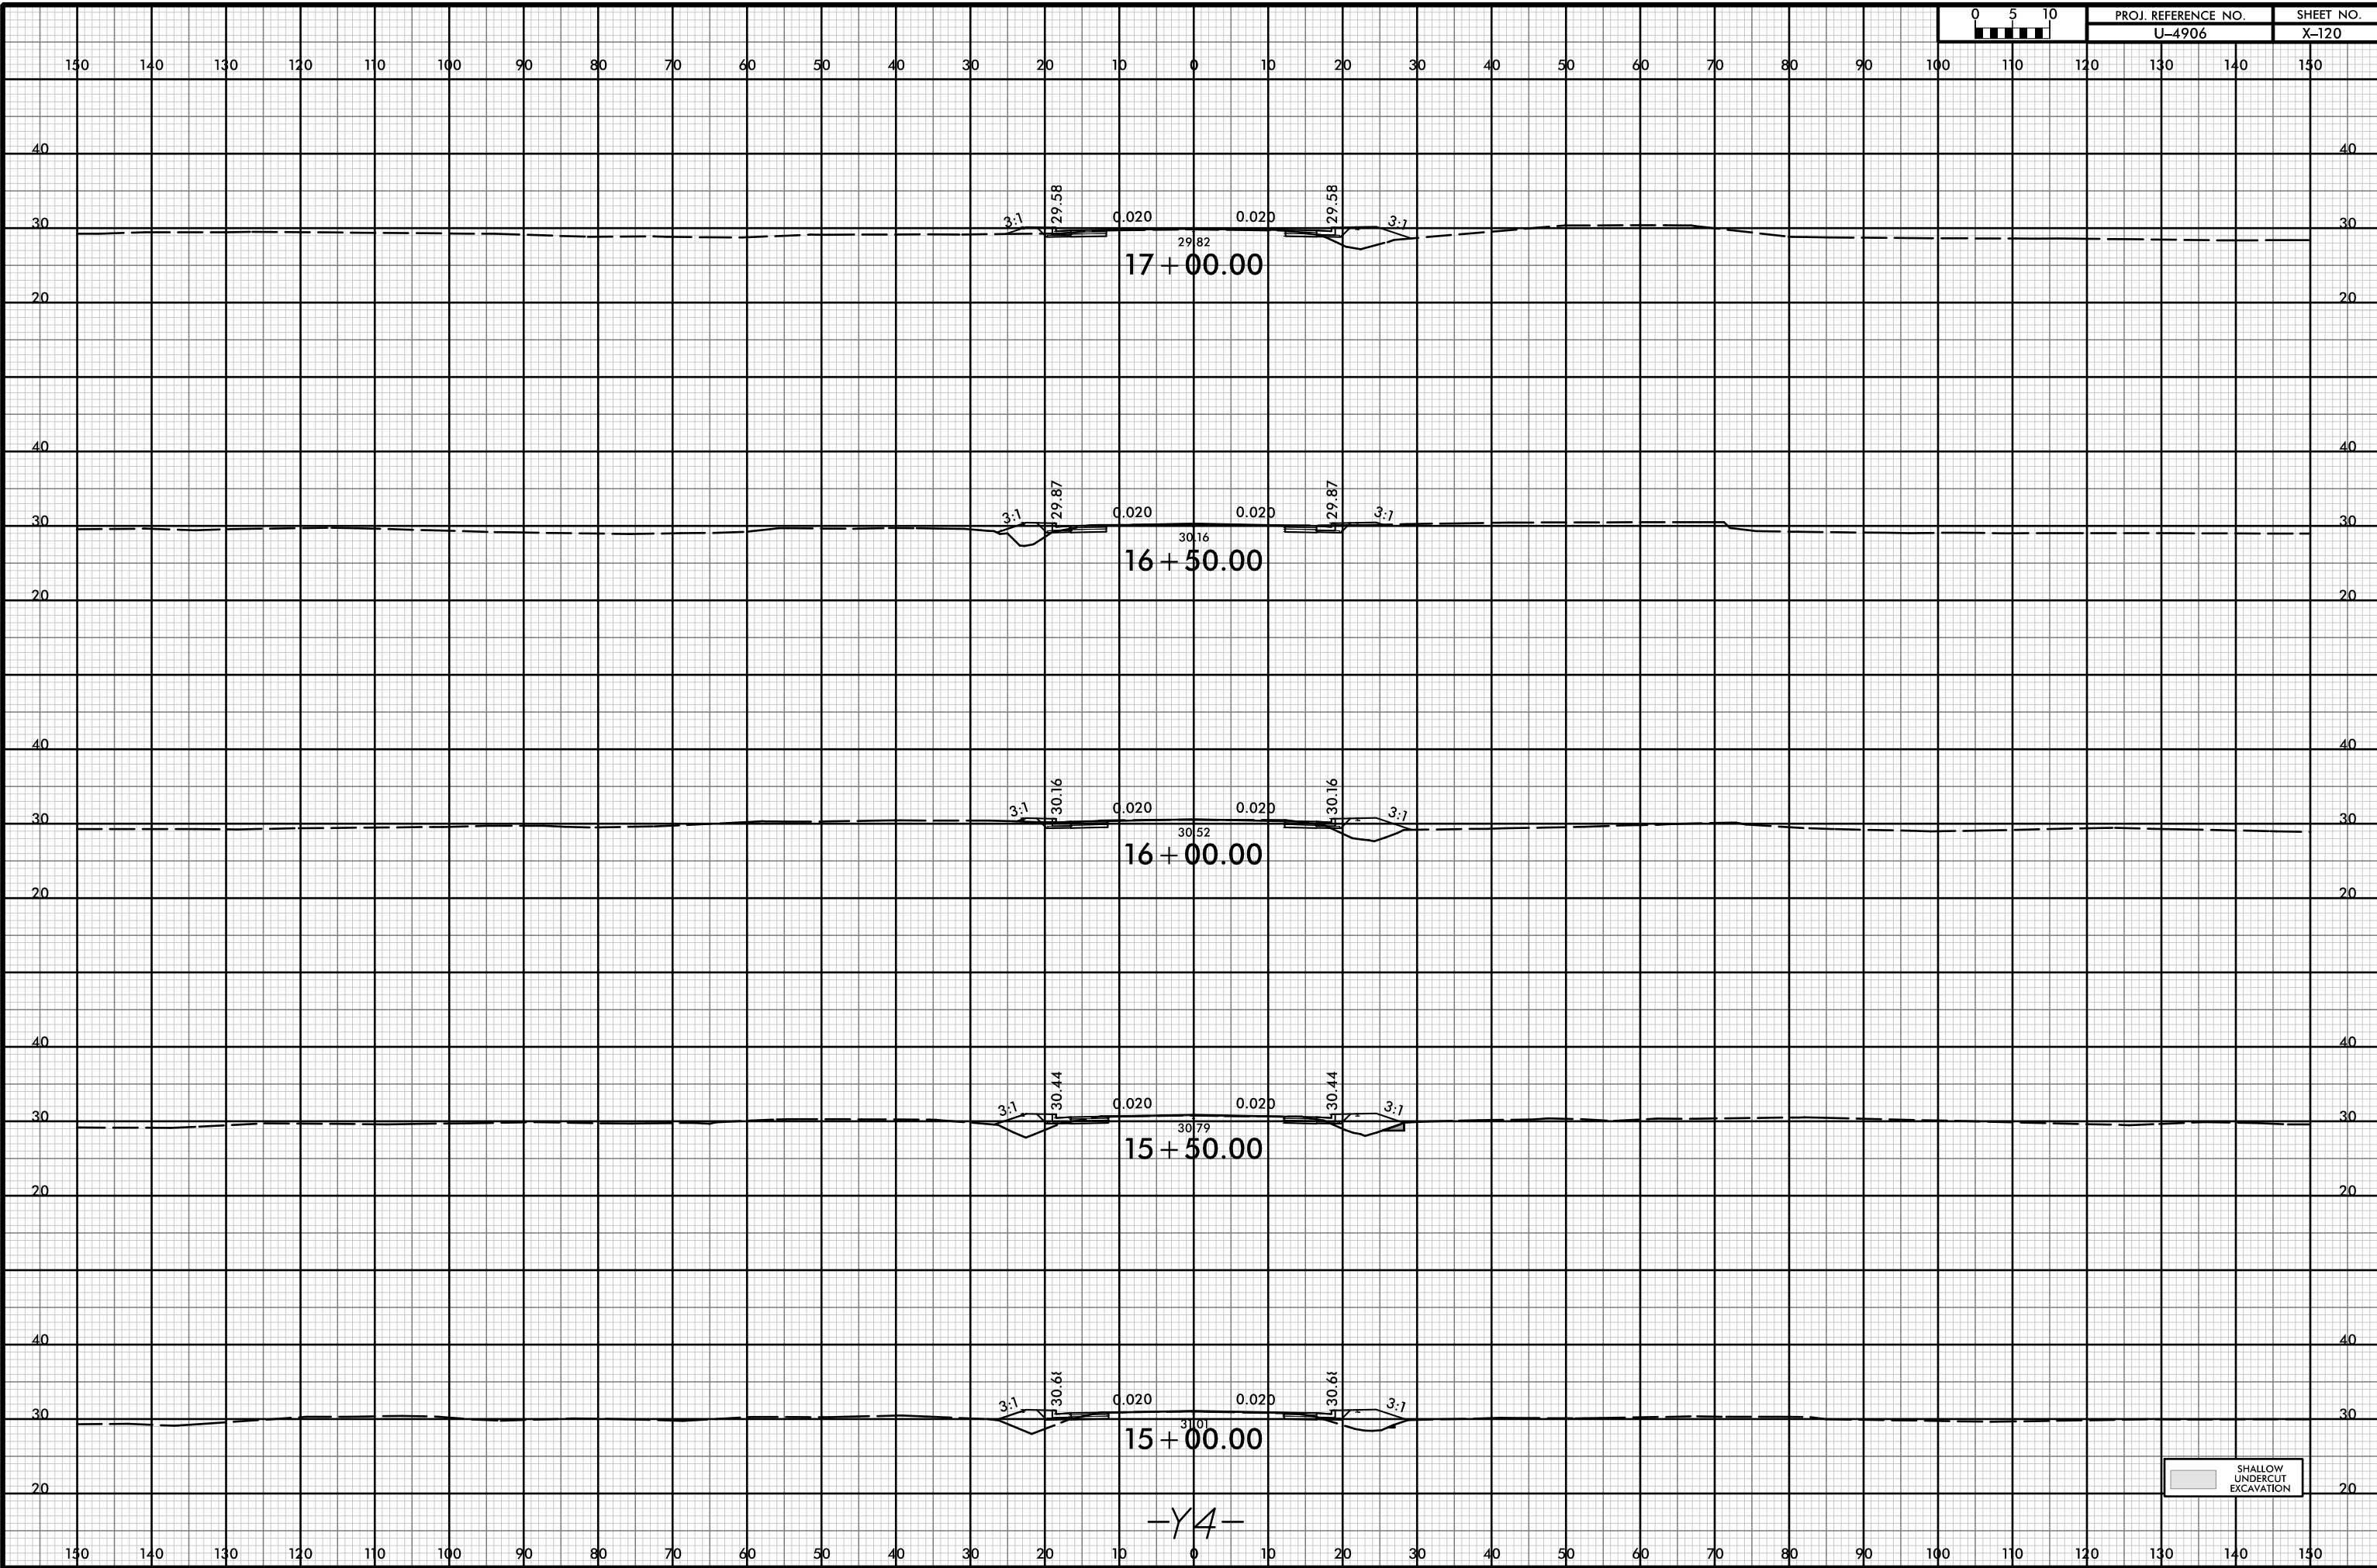

PROJ. REFERENCE NO.
U-4906

SHEET NO.
X-120



12-APR-2019 15:20
\\P00dway\carridor modeling\4906_r.dwg_xpl-14.dgn