

09.08/299

TIP PROJECT: U-4906

T.I.P. NO.	SHEET NO.
U-4906	UO-1



NOTE:
 ALL UTILITY WORK SHOWN ON THIS SHEET WILL BE DONE BY OTHERS. NO PAYMENT WILL BE MADE TO THE CONTRACTOR FOR UTILITY WORK SHOWN ON THIS SHEET.

STATE OF NORTH CAROLINA
 DIVISION OF HIGHWAYS


**UTILITIES BY OTHERS PLANS
 ONSLOW COUNTY**

LOCATION: GUM BRANCH ROAD (SR 1308) – WIDENING FROM THE WEST OF MILLS FIELDS RD (SR 1313) TO EAST OF RAMSEY ROAD (SR 1324)

TYPE OF WORK: RELOCATE POWER AND COMMUNICATIONS

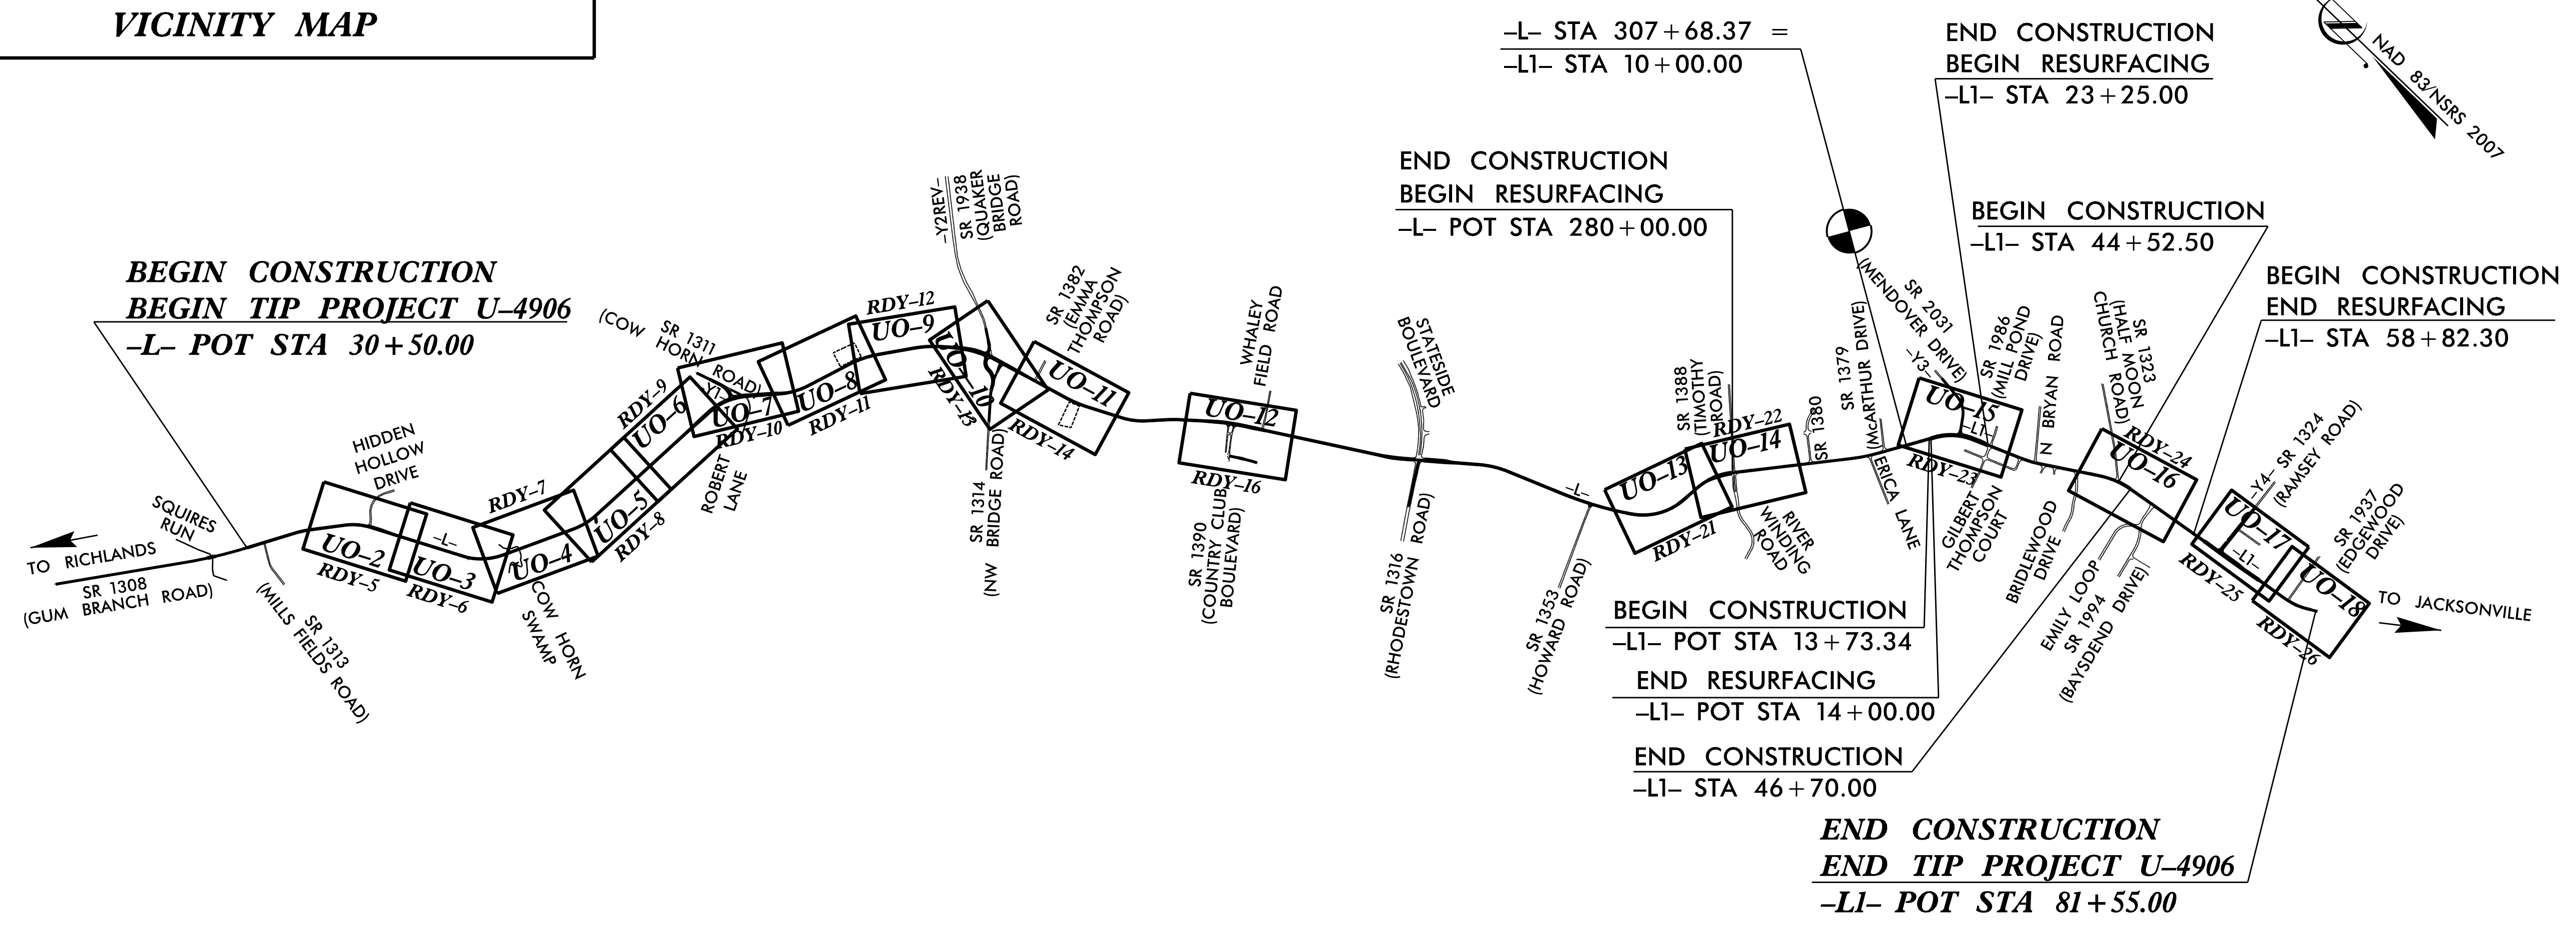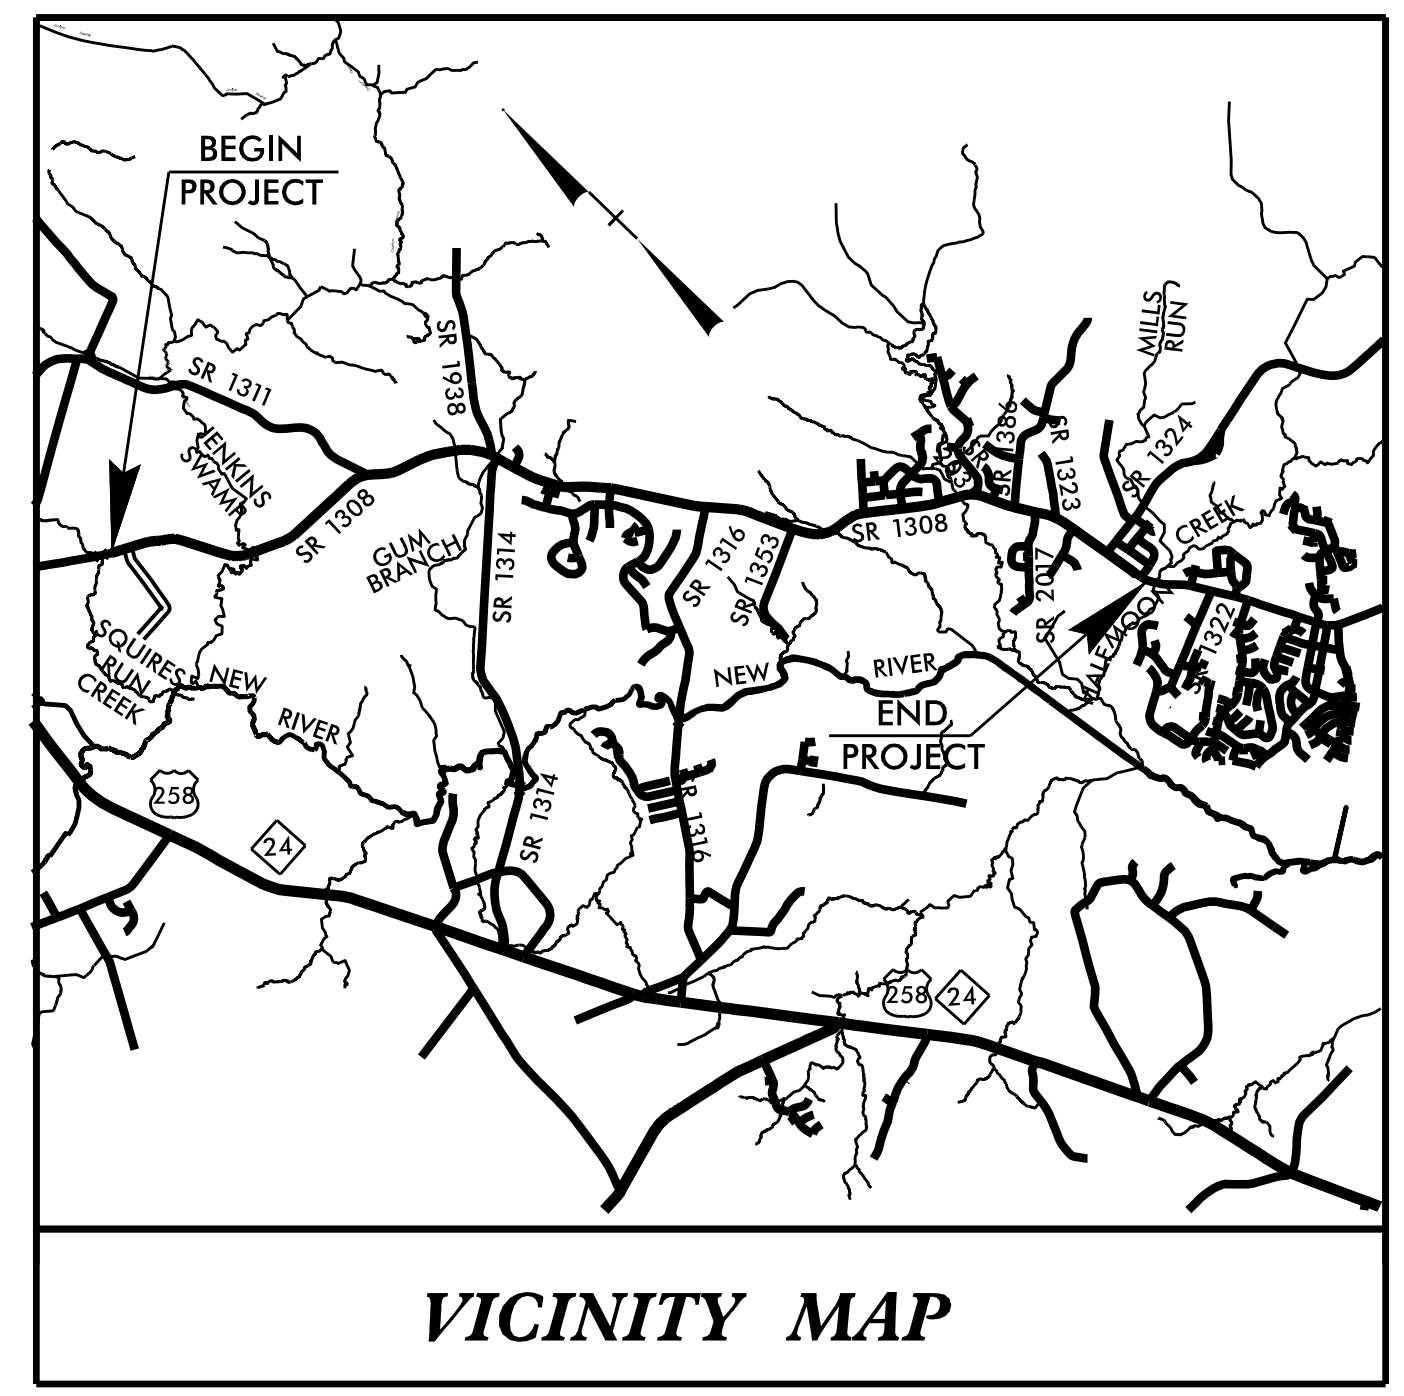

8/10/2021
 E:\ANC\Car_y0ldServer\Engineer\Jobs\0696\026\1200 U-4906\Utilities\Coordination\UBO\U4906_ut_tsh_uo01_psh.dgn
 5:28:30 PM

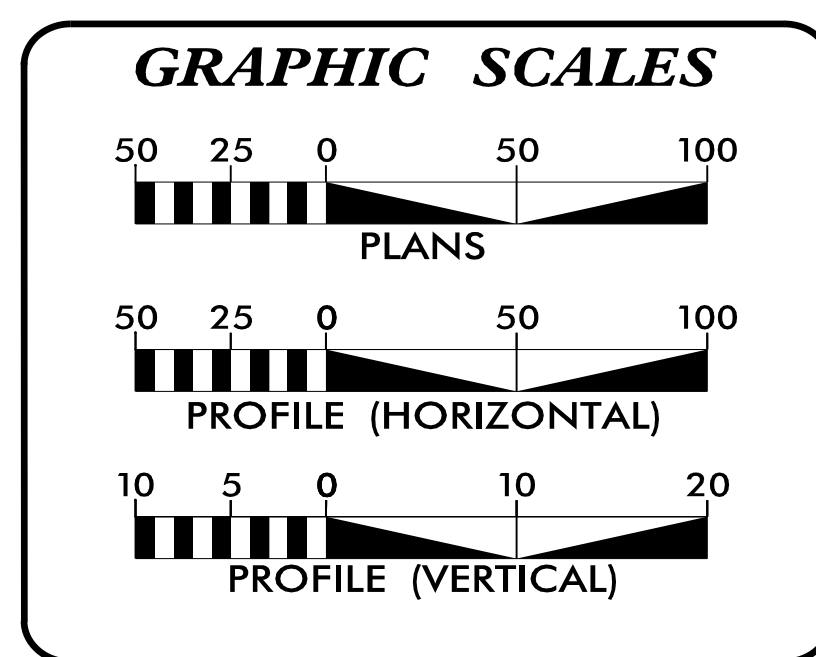

INDEX OF SHEETS

SHEET NO.:	DESCRIPTION:
UO-1	TITLE SHEET
UO-02 THRU UO-18	UBO PLAN SHEETS

UTILITY OWNERS WITH CONFLICTS

(A) POWER – JONES ONSLOW EMC
 (B) COMMUNICATIONS – LUMEN (FORMERLY CENTURY LINK)
 (C) COMMUNICATIONS – CONTERRA
 (D) COMMUNICATIONS – CHARTER-SPECTRUM

PREPARED IN THE OFFICE OF:

Weston & Sampson
 WSE of North Carolina, PC

598 East Chatham Street Suite 137
 Cary, NC 27511
 Phone: 919.297.0220 Fax: 919.297.0221
 NC License: C-4647

GAIL KOGUT, PE PROJECT UTILITY COORDINATOR

**DIVISION OF HIGHWAYS
 DIVISION 3**

5501 BARBADOS BLVD.
 CASTLE HAYNE, NC 28429

LONNY A. SLEEPER DIVISION CONTACT #1
STEVE DAVIS DIVISION CONTACT #2

5/14/99
D:\0696\0696\0696\Utilities\Coordination\UB0\4906-ut-rdy\06-1003_psh.dgn

Weston & Sampson
WSE of North Carolina, PC
598 East Chatham Street Suite 137
Phone: 919.297.0220


NC
License:
C-4647
Cary, NC 27511
Fax: 919.297.0221

PROJECT REFERENCE NO.	SHEET NO.
U-4906	UO-3

THIS SHEET CORRESPONDS TO RDY-6

UTILITIES BY OTHERS



ALL PROPOSED UTILITY WORK SHOWN ON THIS SHEET WILL BE DONE BY OTHERS. NO PAYMENT WILL BE MADE TO THE CONTRACTOR FOR PROPOSED UTILITY WORK SHOWN ON THIS SHEET.

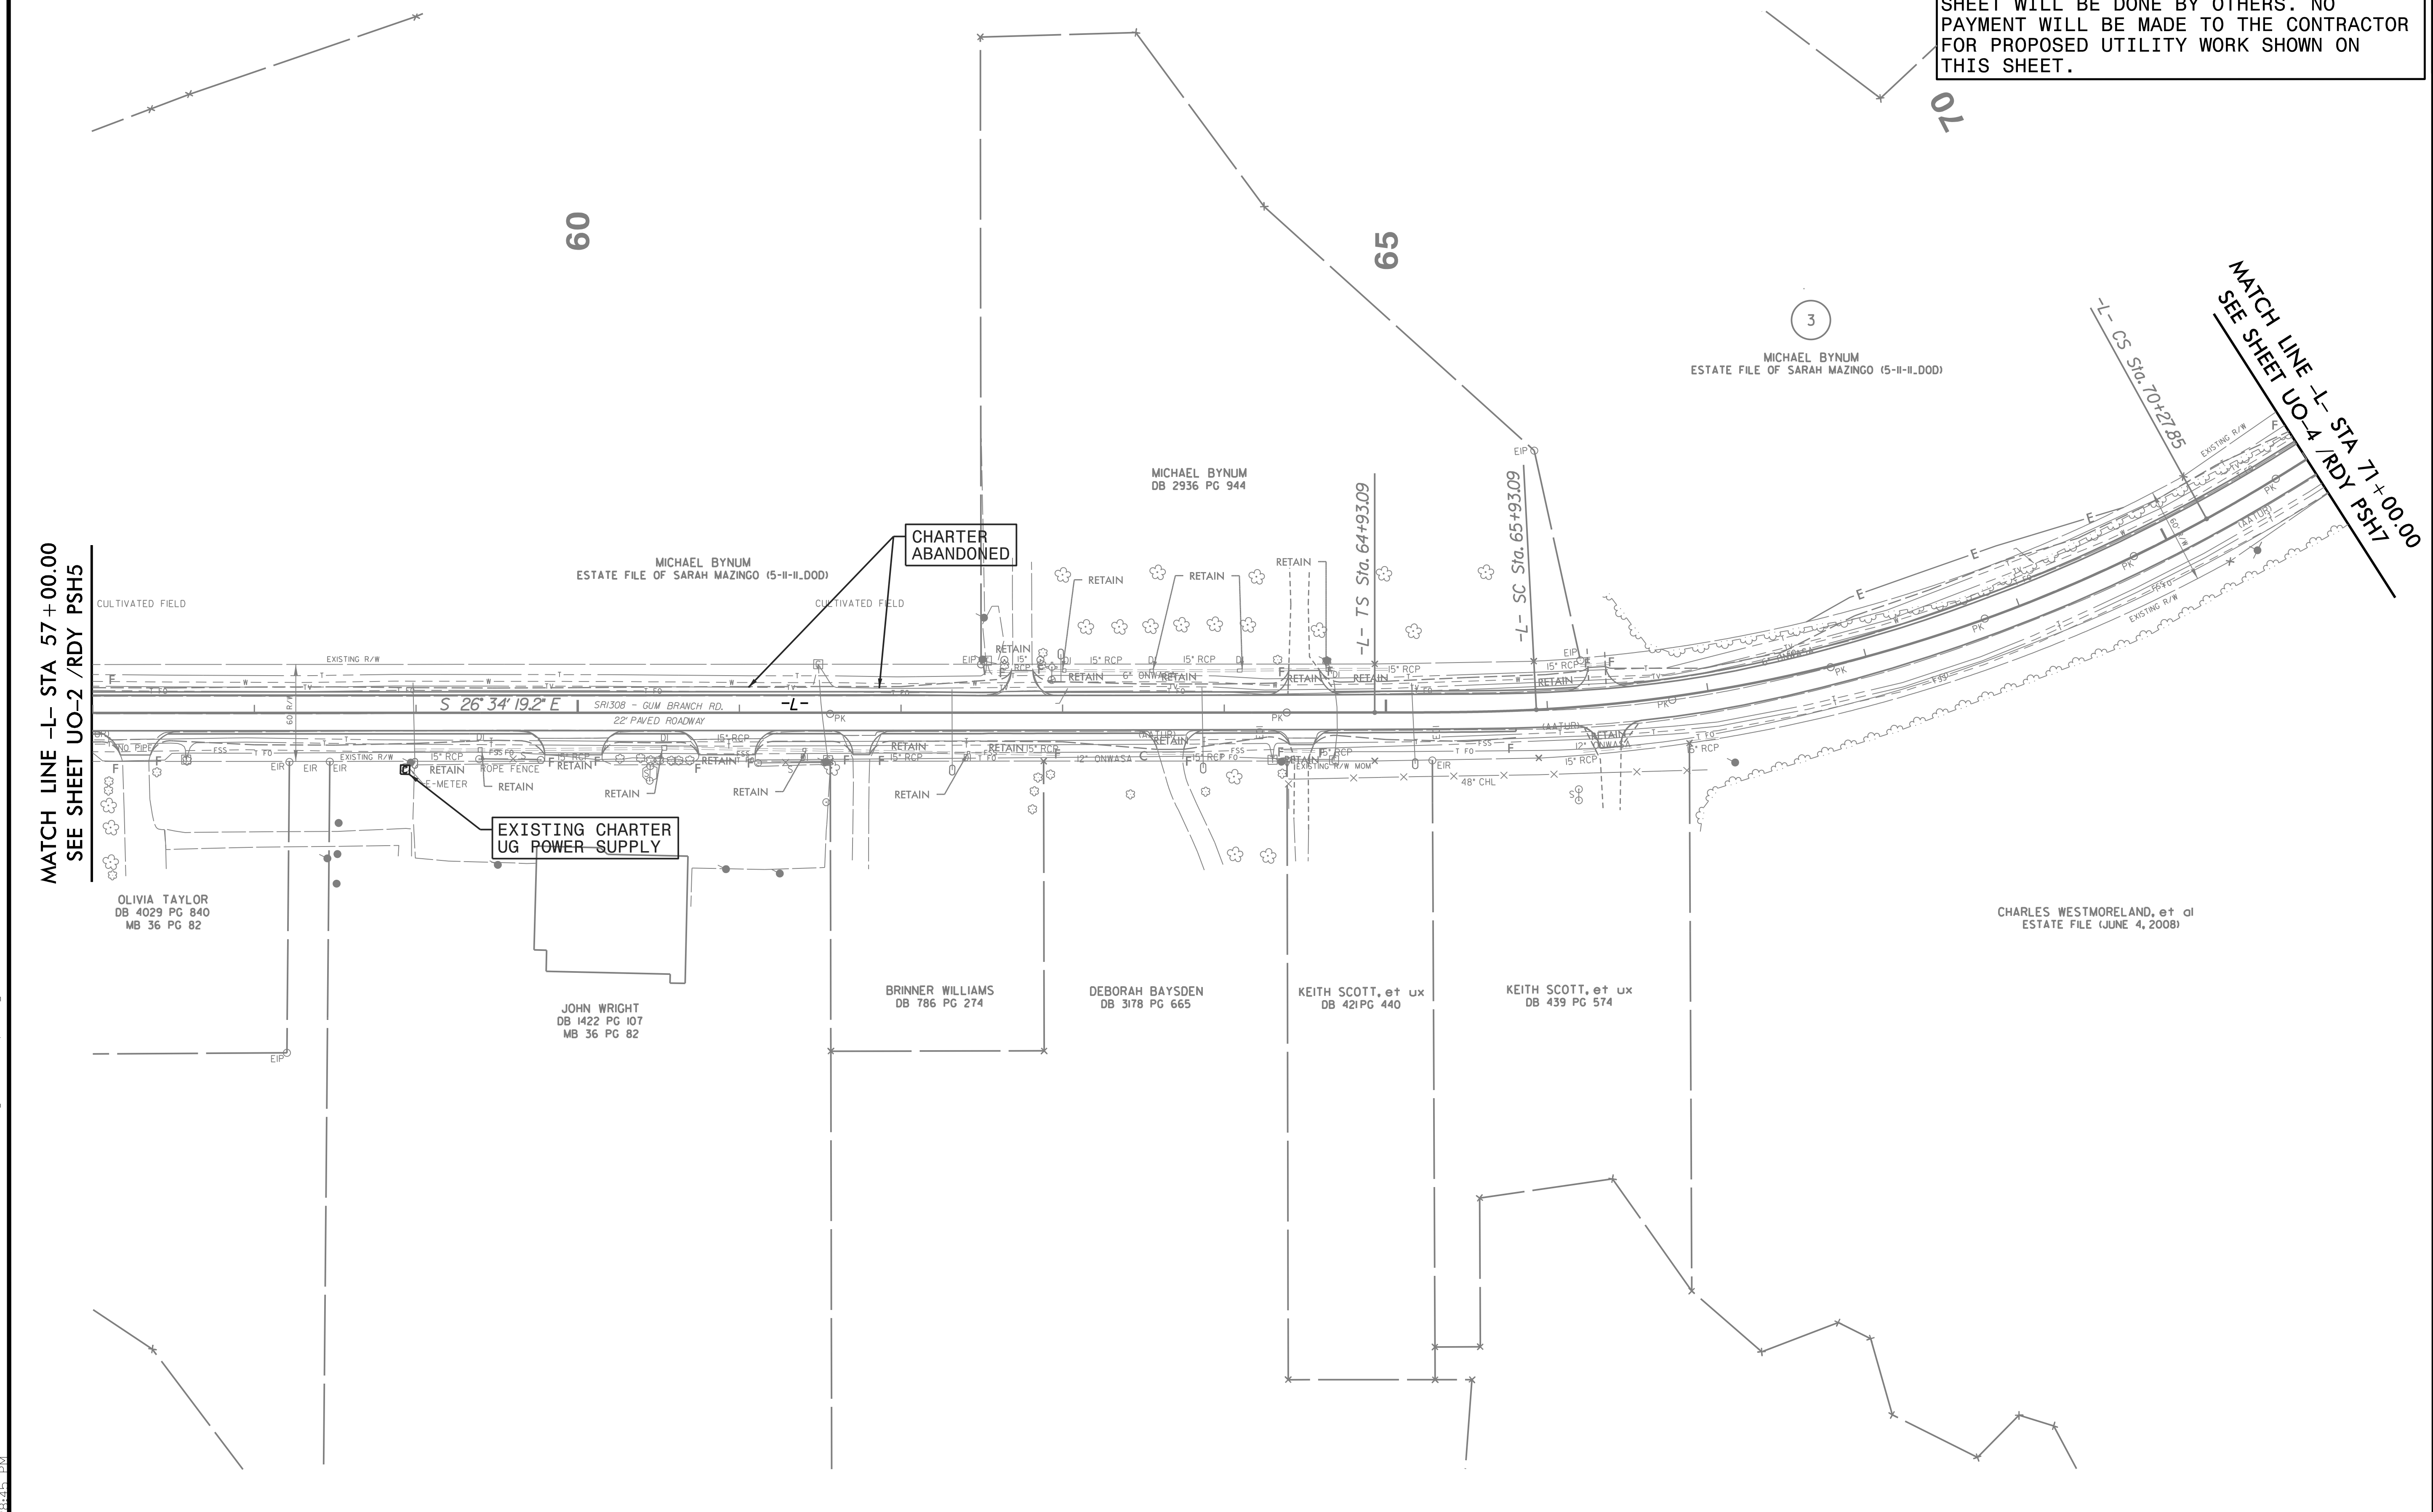

UTILITIES BY OTHERS

ALL PROPOSED UTILITY WORK SHOWN ON THIS SHEET WILL BE DONE BY OTHERS. NO PAYMENT WILL BE MADE TO THE CONTRACTOR FOR PROPOSED UTILITY WORK SHOWN ON THIS SHEET.

5/14/99

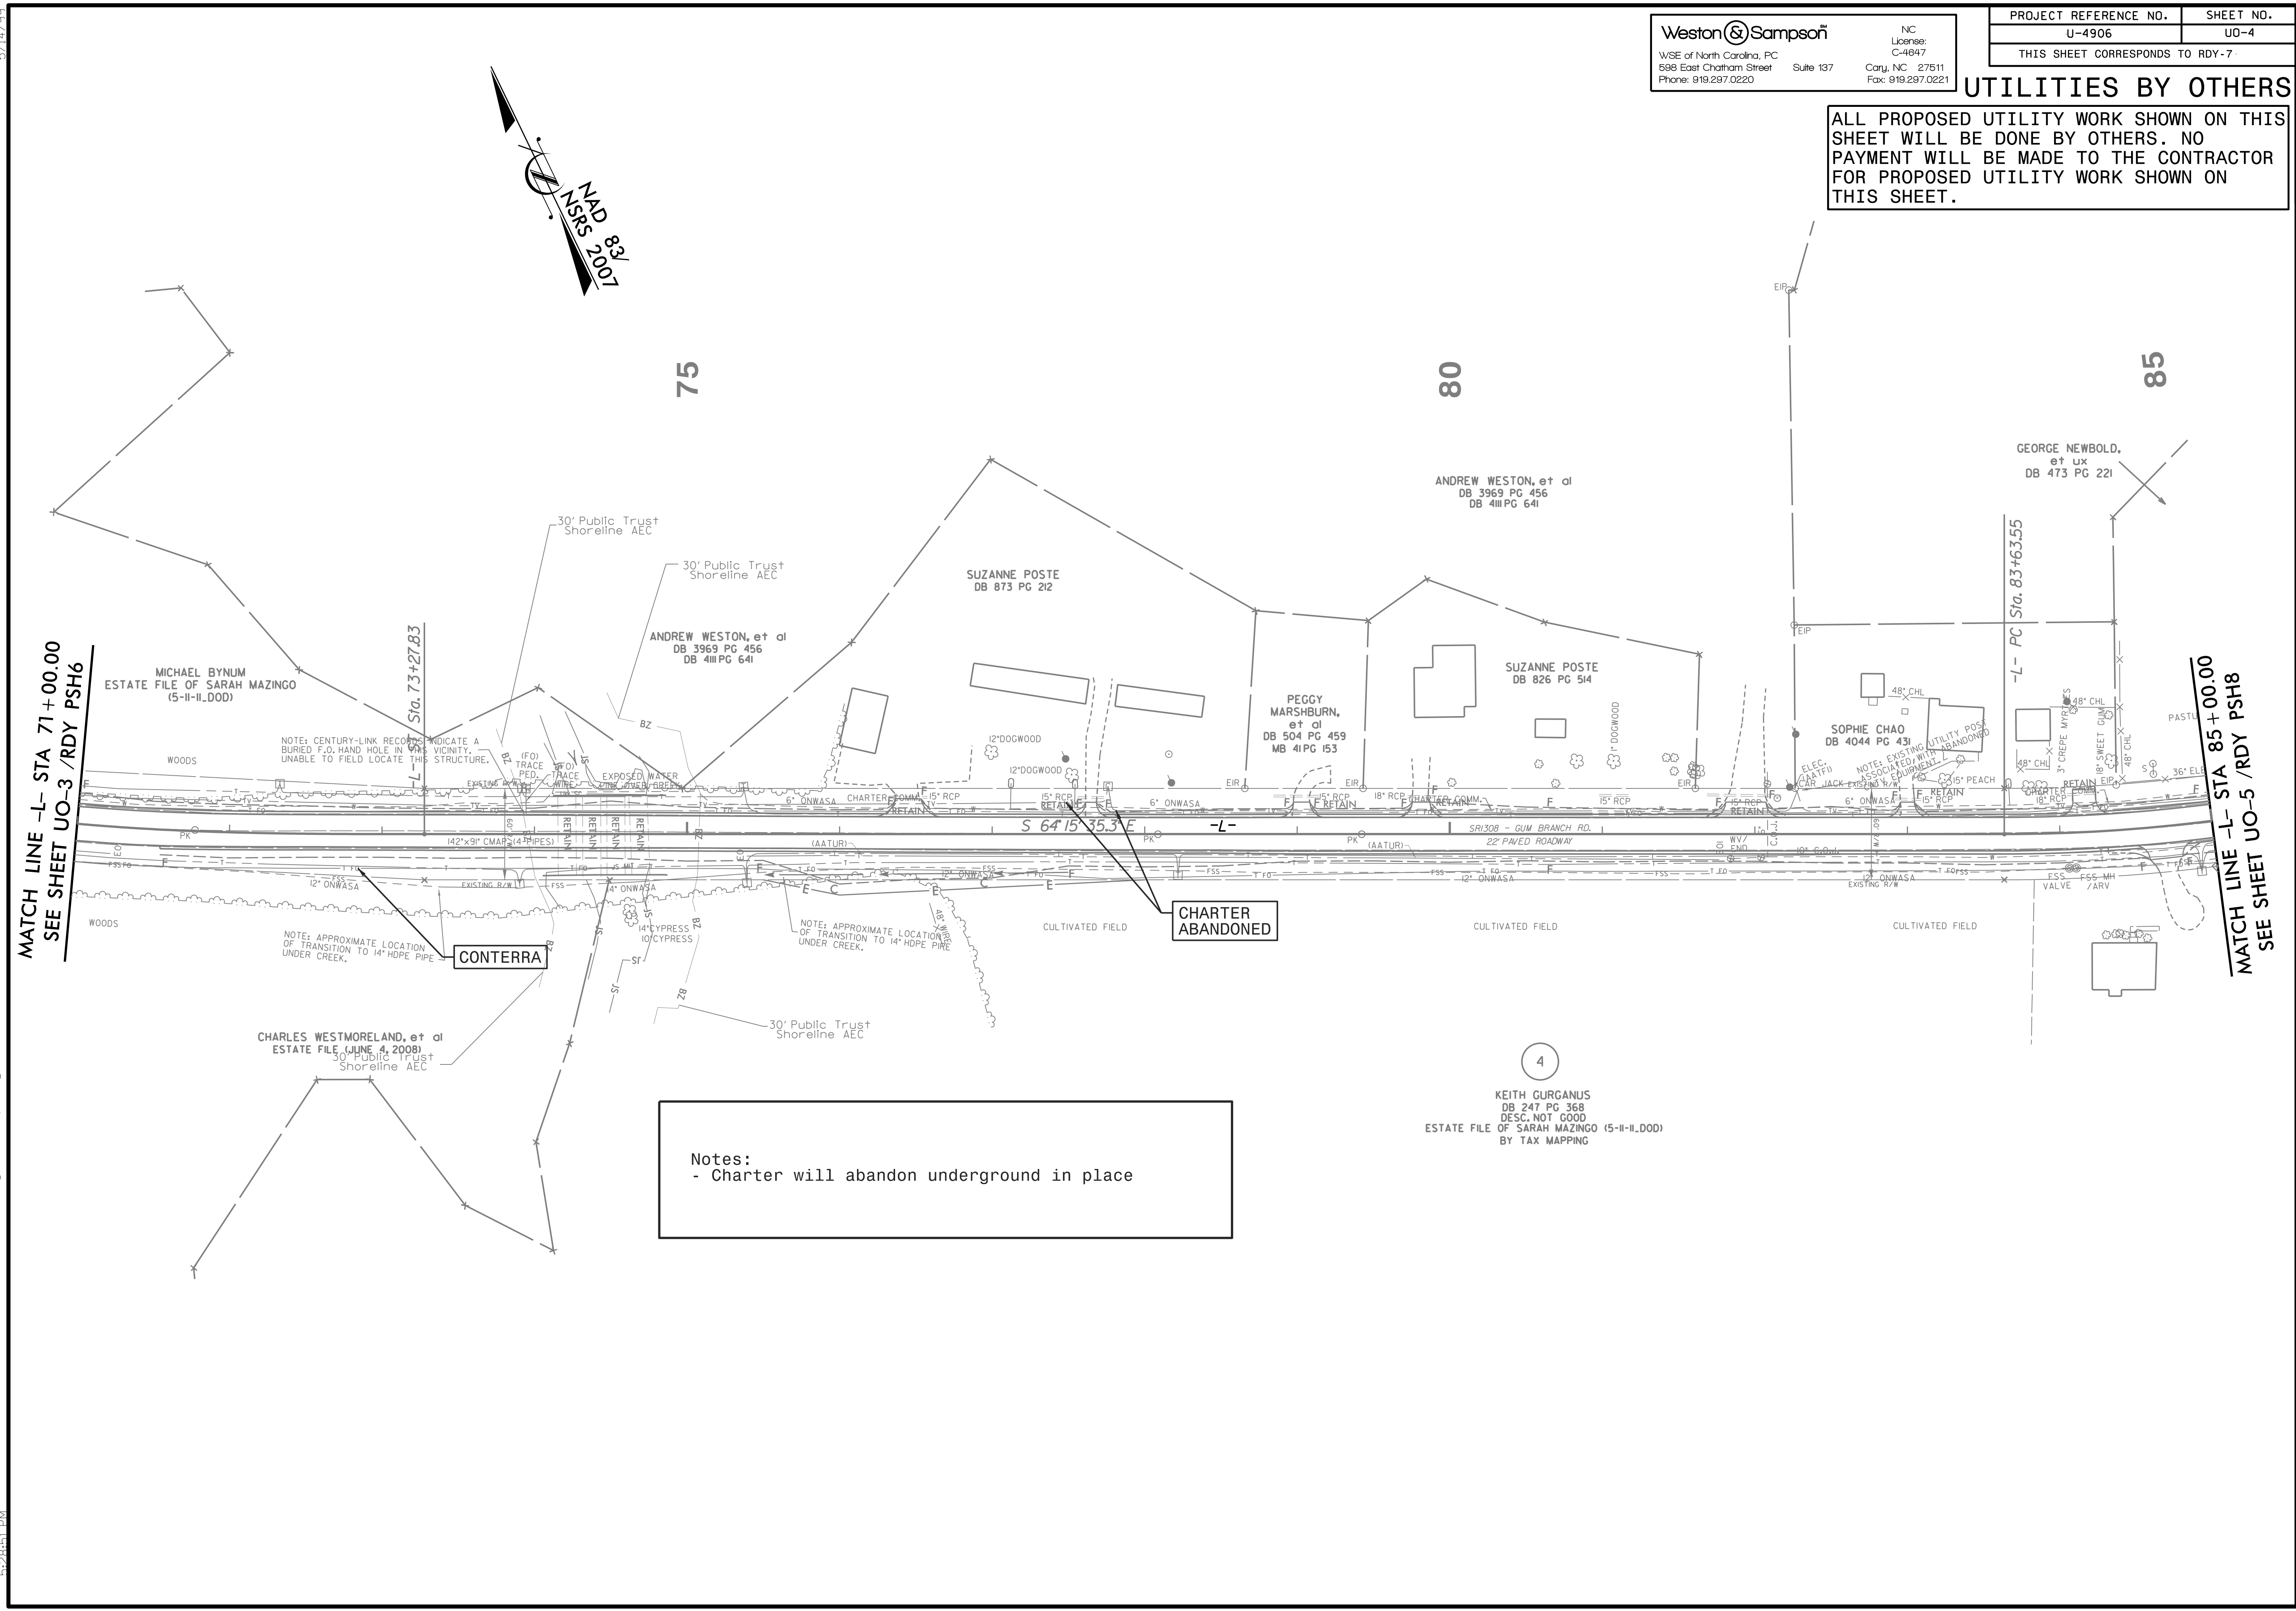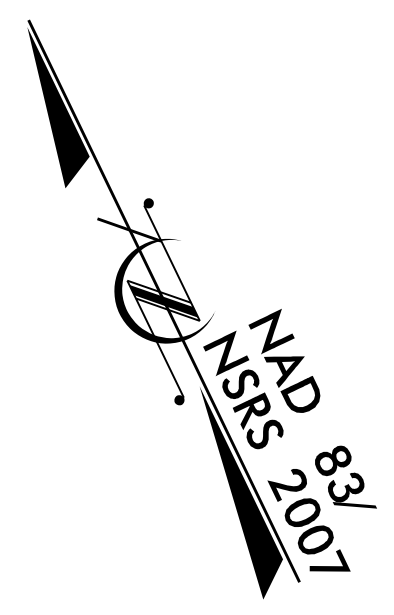

MATCH LINE -L- STA 71+00.00
 SEE SHEET UO-3 /RDY PSH6

MATCH LINE -L- STA 85+00.00
 SEE SHEET UO-5 /RDY PSH8

Notes:
 - Charter will abandon underground in place


4
 KEITH GURGANUS
 DB 247 PG 368
 DESC. NOT GOOD
 ESTATE FILE OF SARAH MAZINGO (5-II-II.DOD)
 BY TAX MAPPING

8/10/2006 10:26:00 AM U:\4906\Utilities\Coordination\UBO\4906-ut-rdy\07_UO04_psh.dgn
 DBS:\0696\0696\Utilities\Coordination\UBO\4906-ut-rdy\07_UO04_psh.dgn

UTILITIES BY OTHERS

ALL PROPOSED UTILITY WORK SHOWN ON THIS SHEET WILL BE DONE BY OTHERS. NO PAYMENT WILL BE MADE TO THE CONTRACTOR FOR PROPOSED UTILITY WORK SHOWN ON THIS SHEET.

Notes:
 - Lumen will relocate fiber 3' inside proposed ROW. Existing fiber abandoned.
 - Lumen copper will remain as is.
 - Charter will abandon underground in place

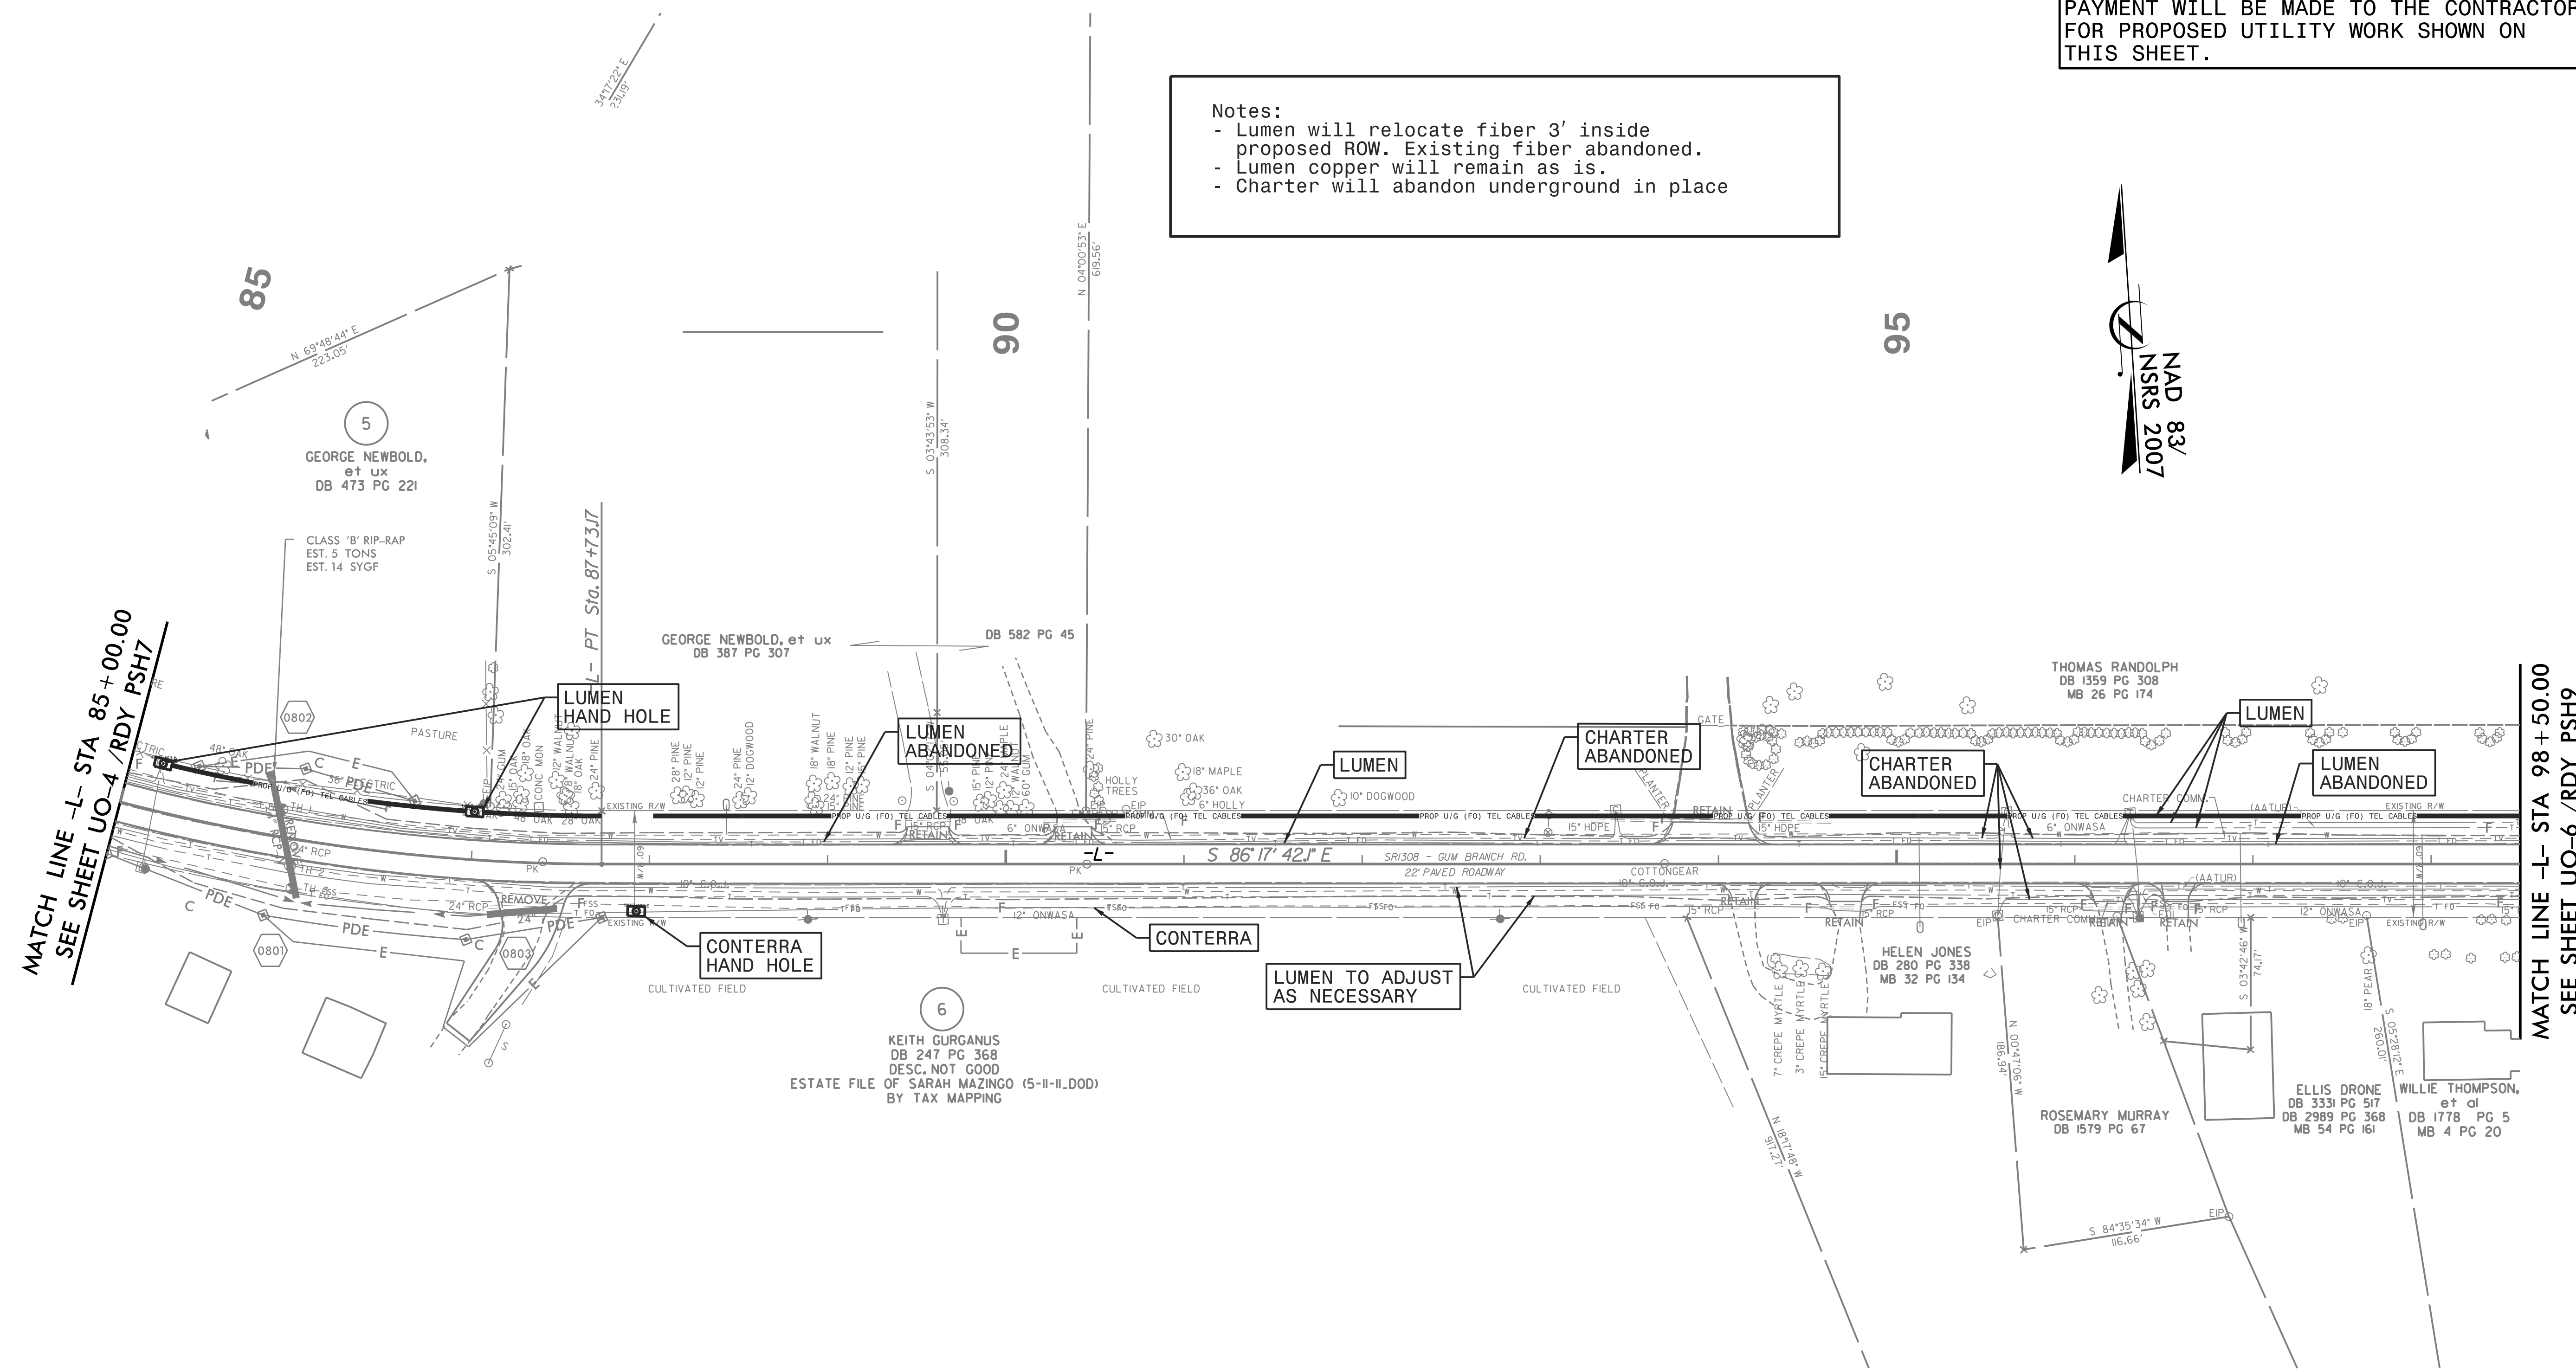

5/14/99

8/10/2006 U-4906\Utilities\Coordination\UBO\4906-ut-rdy\08_UO05_psh.dgn

5/14/99
 8/10/2006
 DBS:\0596\0596\0596\Uti\11\tres\Coordination\UB0\4906-ut-rd\09_1006_esh.dgn

Weston Sampson
 WSE of North Carolina, PC
 586 East Chatham Street Suite 137
 Phone: 919.287.0220

NC License: C-4847
 Cary, NC 27511
 Fax: 919.287.0221


PROJECT REFERENCE NO.	SHEET NO.
U-4906	UO-6
THIS SHEET CORRESPONDS TO RDY-9	

UTILITIES BY OTHERS

NOTE:
 ALL UTILITY WORK SHOWN ON THIS SHEET WILL BE DONE BY OTHERS. NO PAYMENT WILL BE MADE TO THE CONTRACTOR FOR UTILITY WORK SHOWN ON THIS SHEET.




Notes:
 - Lumen will relocate fiber 3' inside proposed ROW. Existing fiber abandoned.
 - Lumen copper will remain as is.
 - Charter will abandon underground in place

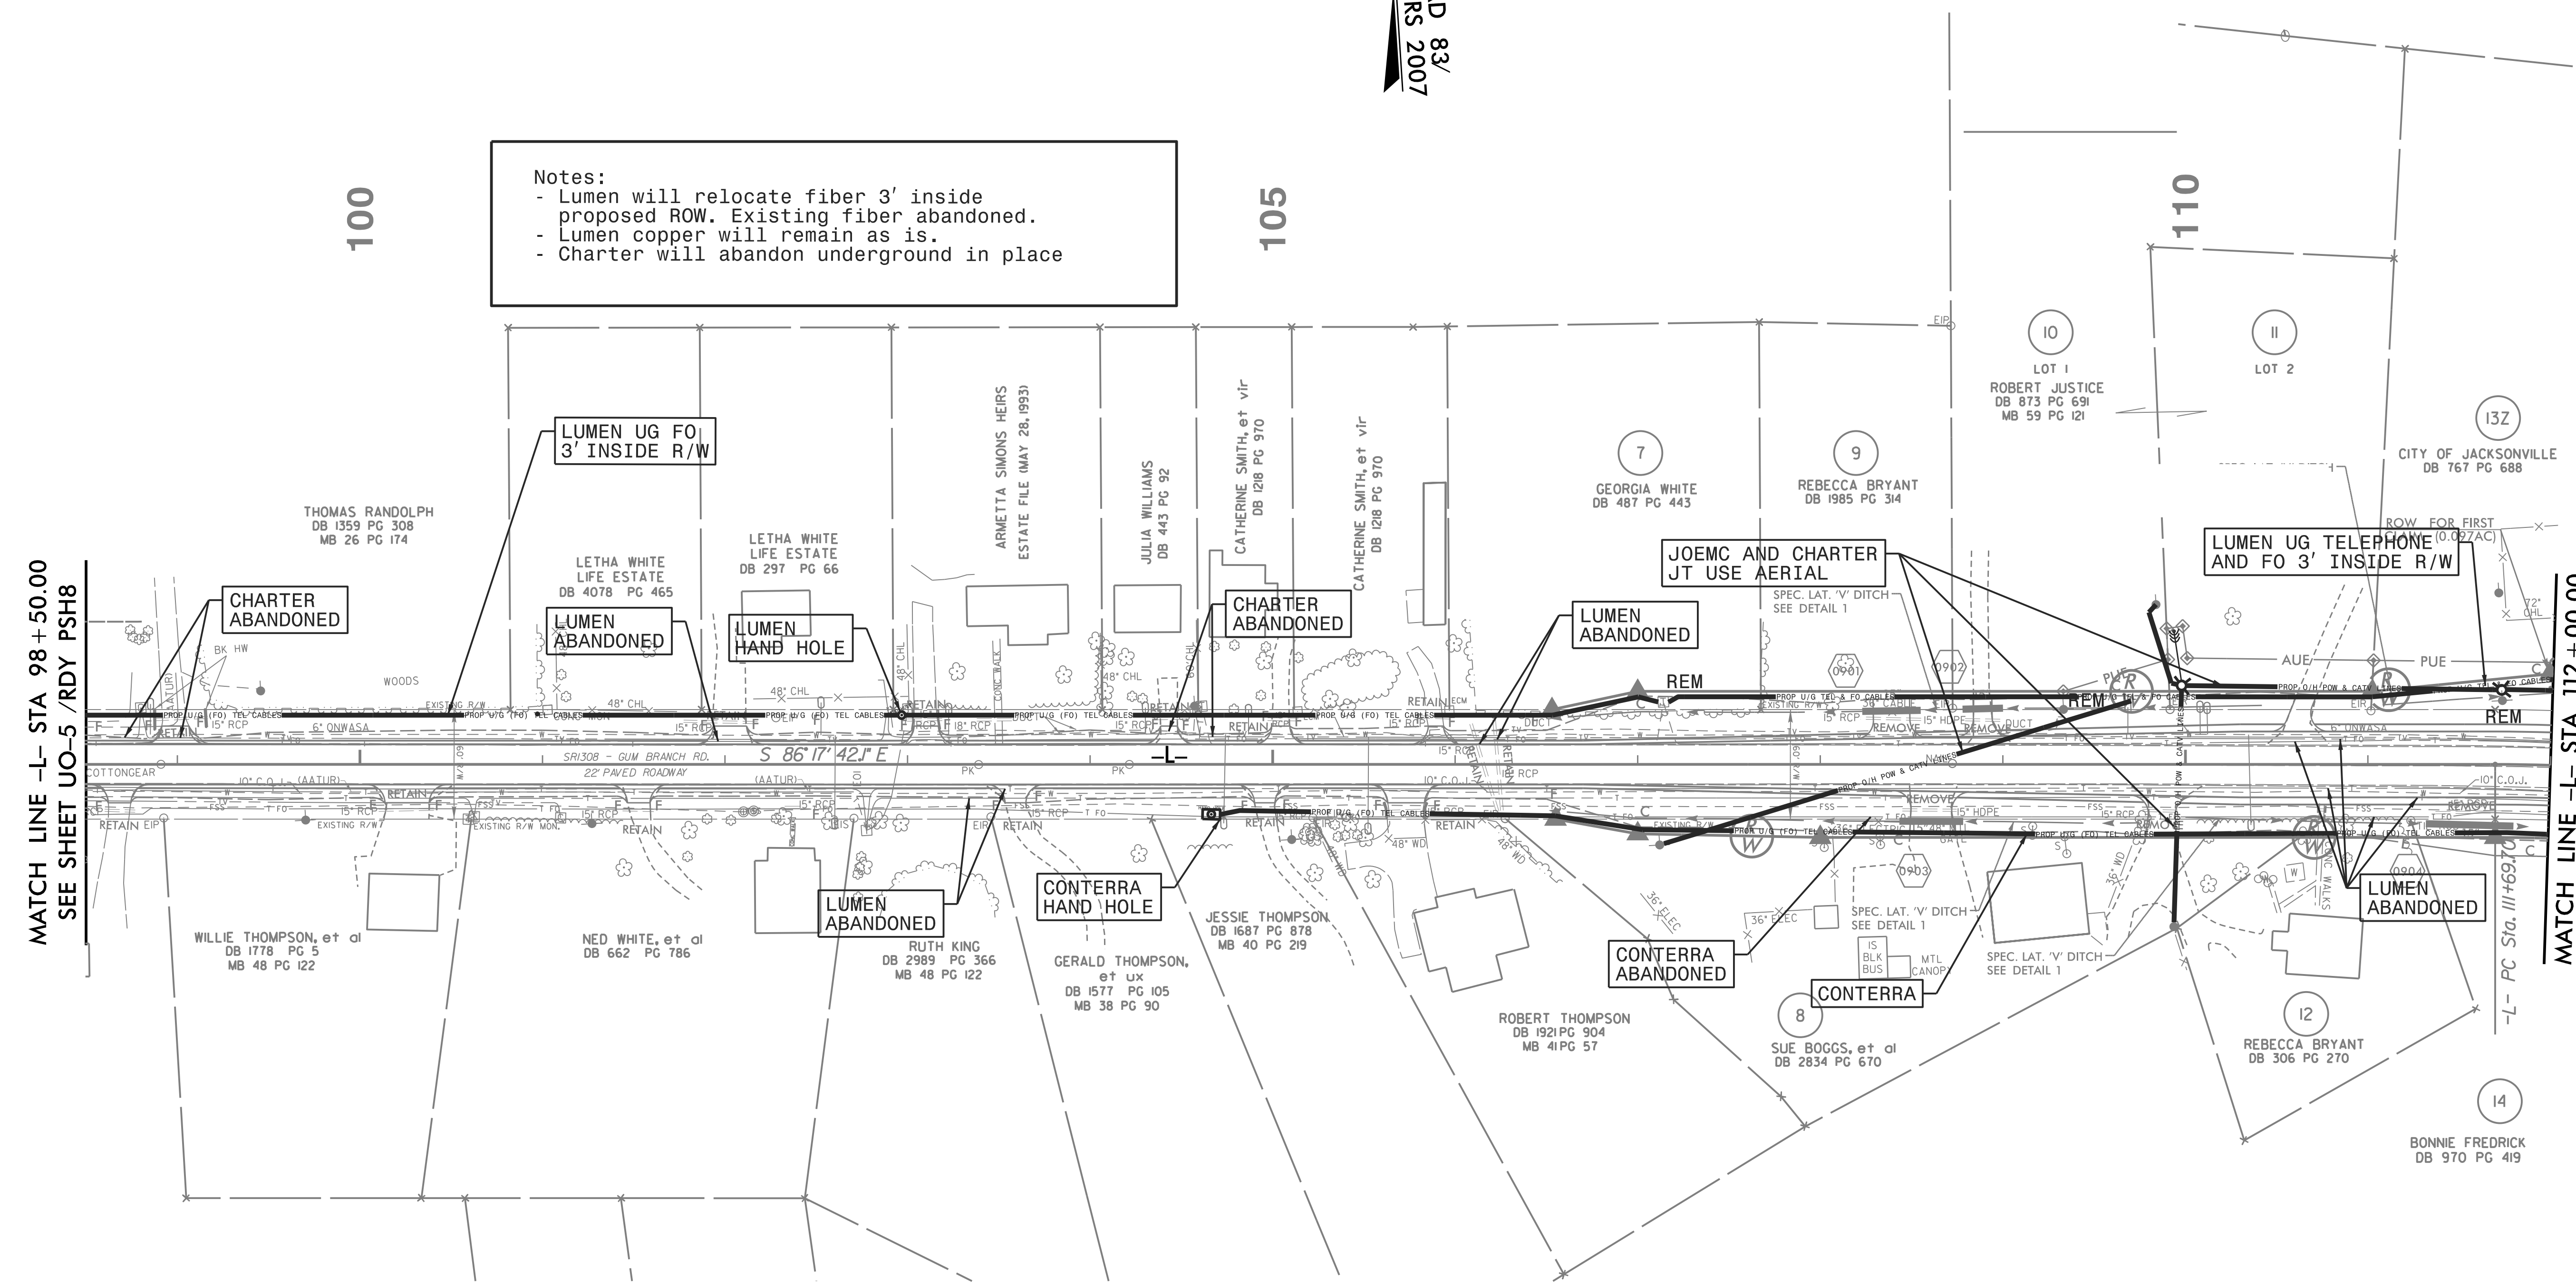


UTILITIES BY OTHERS

ALL PROPOSED UTILITY WORK SHOWN ON THIS SHEET WILL BE DONE BY OTHERS. NO PAYMENT WILL BE MADE TO THE CONTRACTOR FOR PROPOSED UTILITY WORK SHOWN ON THIS SHEET.

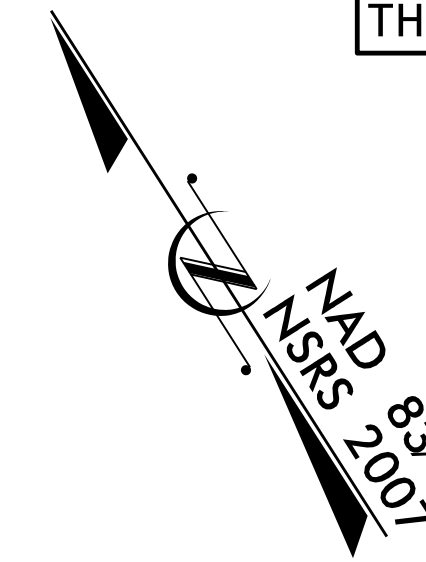

Notes:
 - Lumen will relocate copper and/or fiber 3' inside proposed ROW.
 - Charter will abandon underground in place

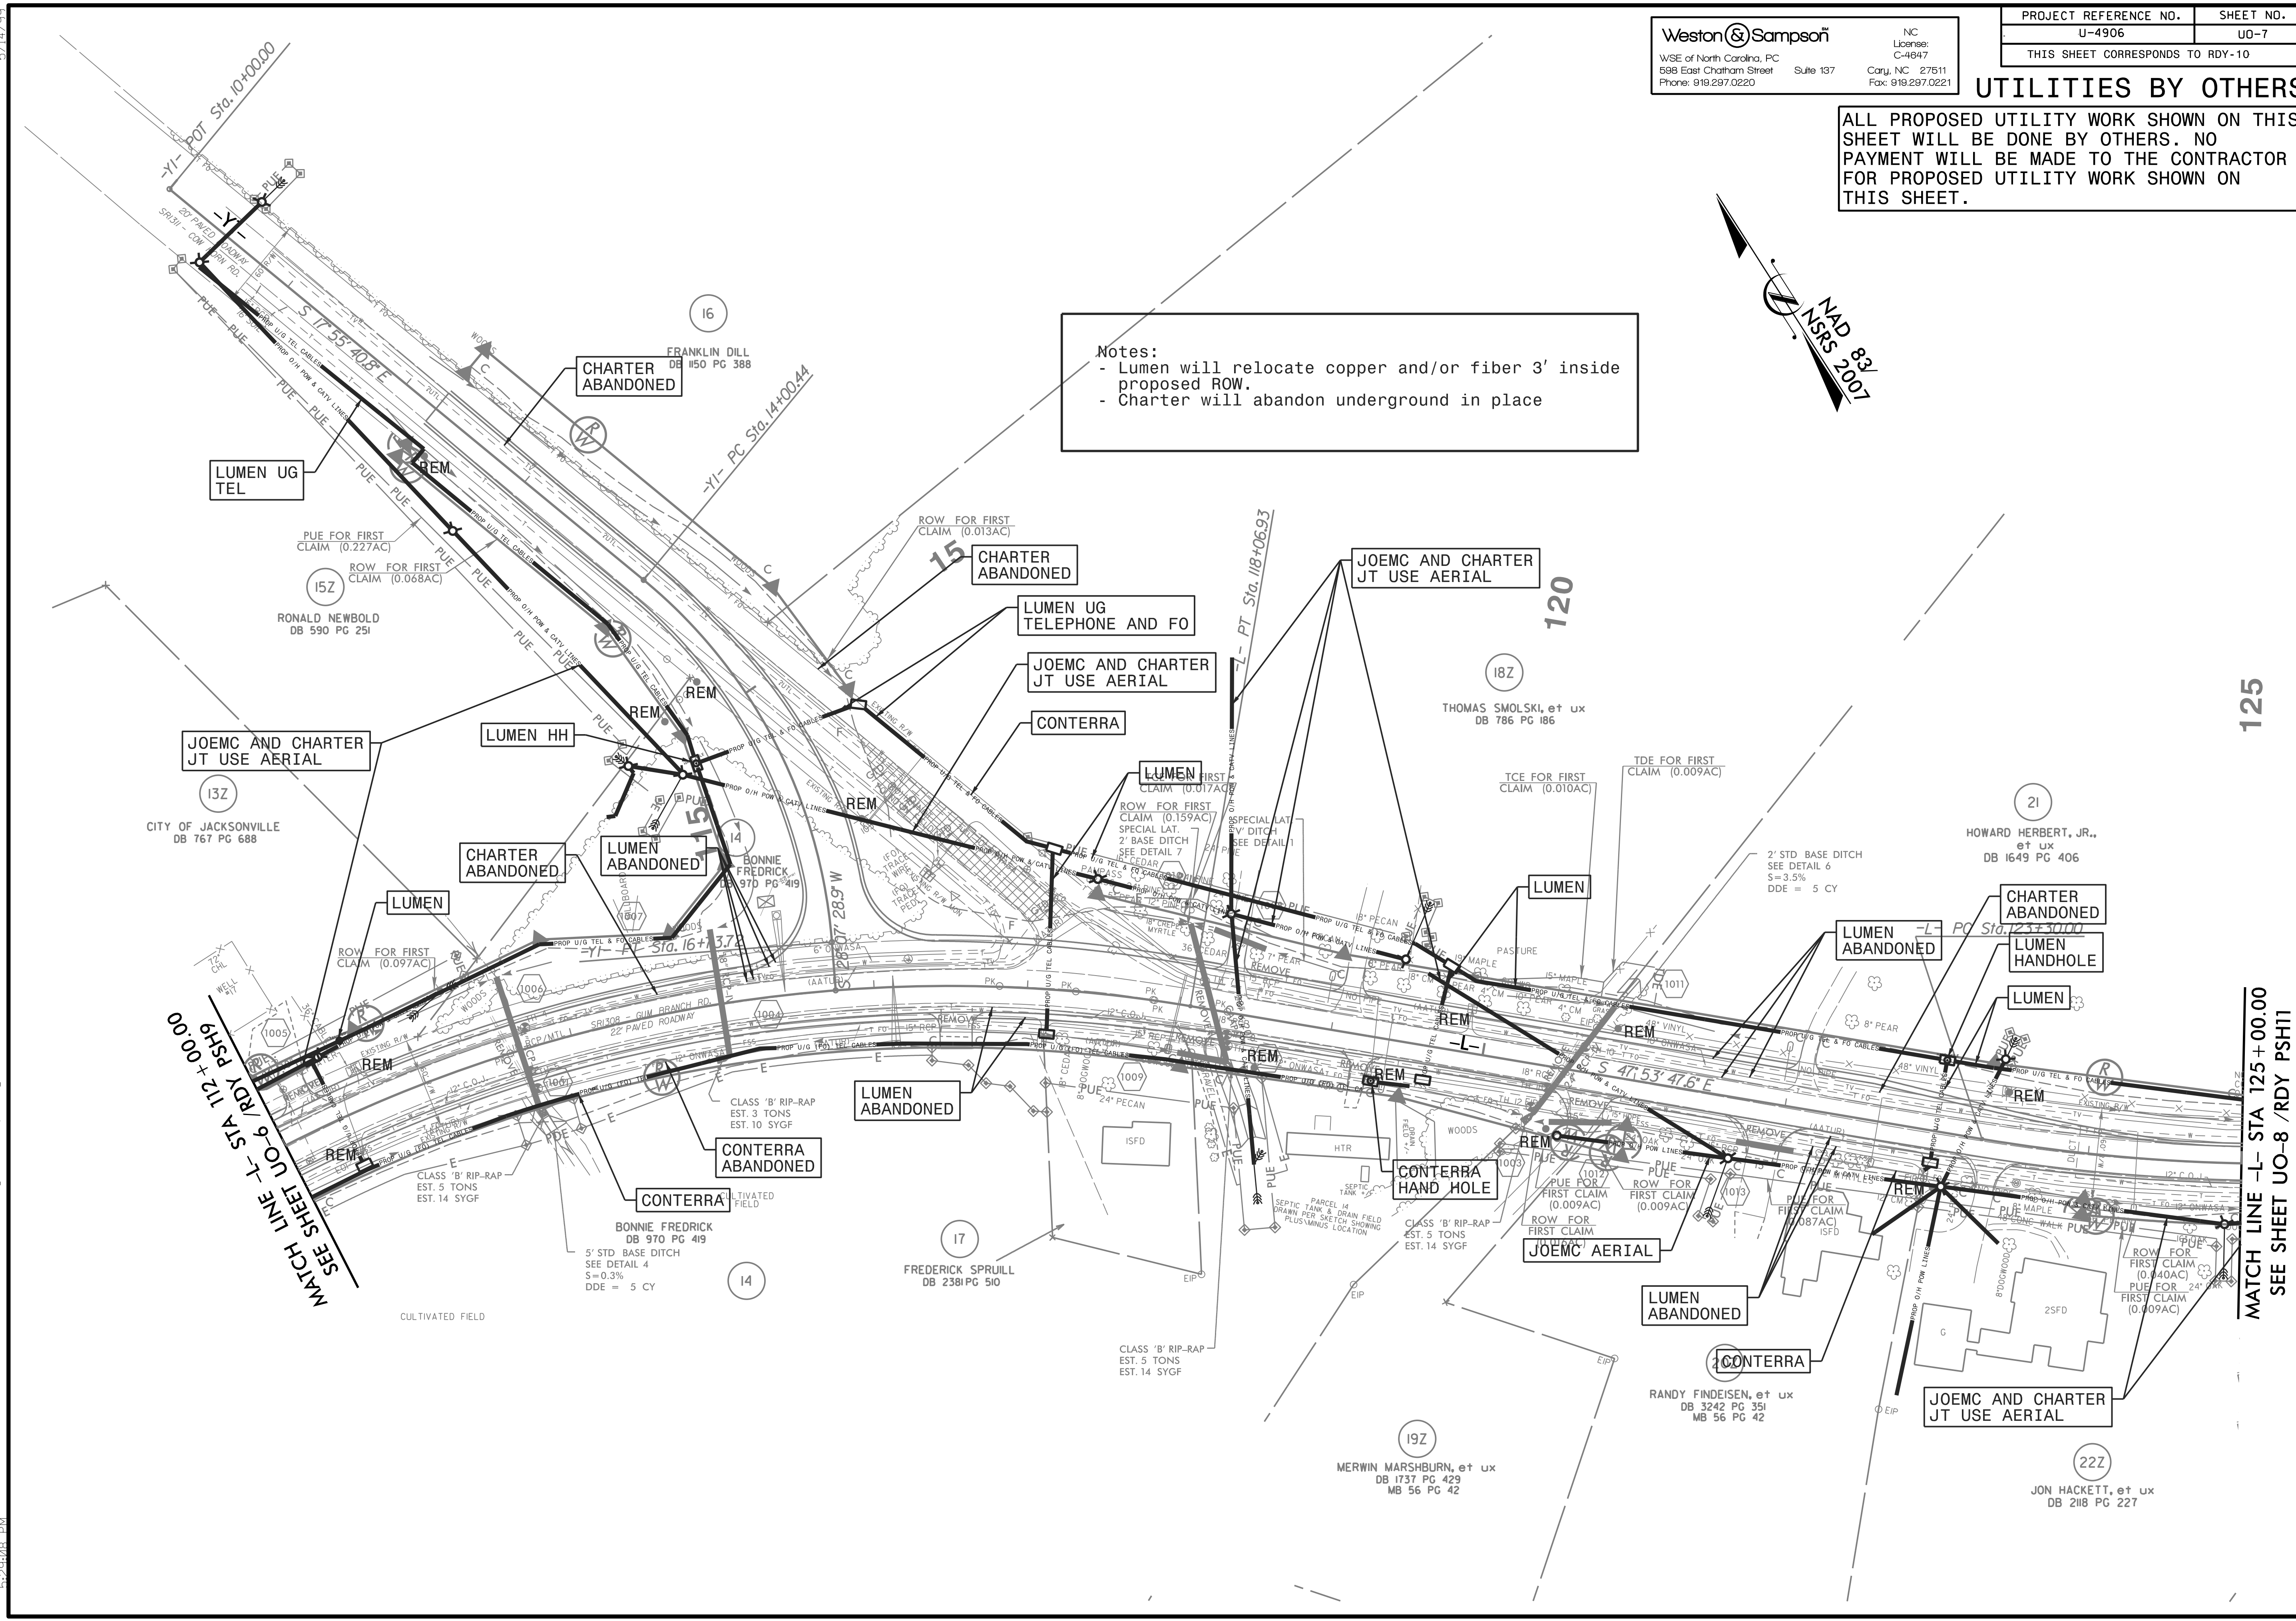


SEE SHEET UO-6 STA 112+00.00

MATCH LINE -L- STA 125+00.00
 SEE SHEET UO-8 /RDY PSH11


5/14/2008 U-4906\Utilities\Coordination\UO-4906-ut_rdy\0_UO07_psh.dgn
 8/10/2008 U-4906\Utilities\Coordination\UO-4906-ut_rdy\0_UO07_psh.dgn
 8/10/2008 U-4906\Utilities\Coordination\UO-4906-ut_rdy\0_UO07_psh.dgn

UTILITIES BY OTHERS

NOTE:
 ALL UTILITY WORK SHOWN ON THIS SHEET WILL BE DONE BY OTHERS. NO PAYMENT WILL BE MADE TO THE CONTRACTOR FOR UTILITY WORK SHOWN ON THIS SHEET.

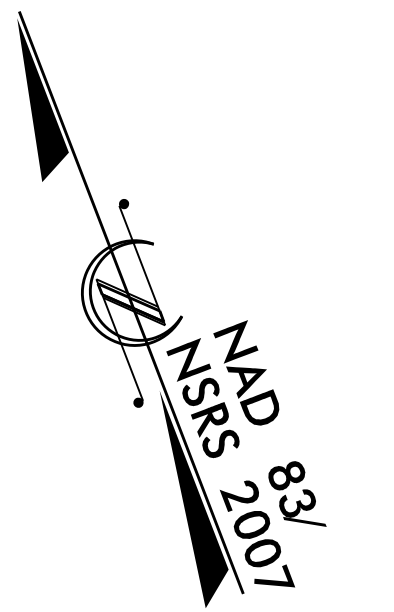

Notes:
 - Lumen will relocate copper and fiber 3' inside proposed ROW.
 - Charter will abandon underground in place

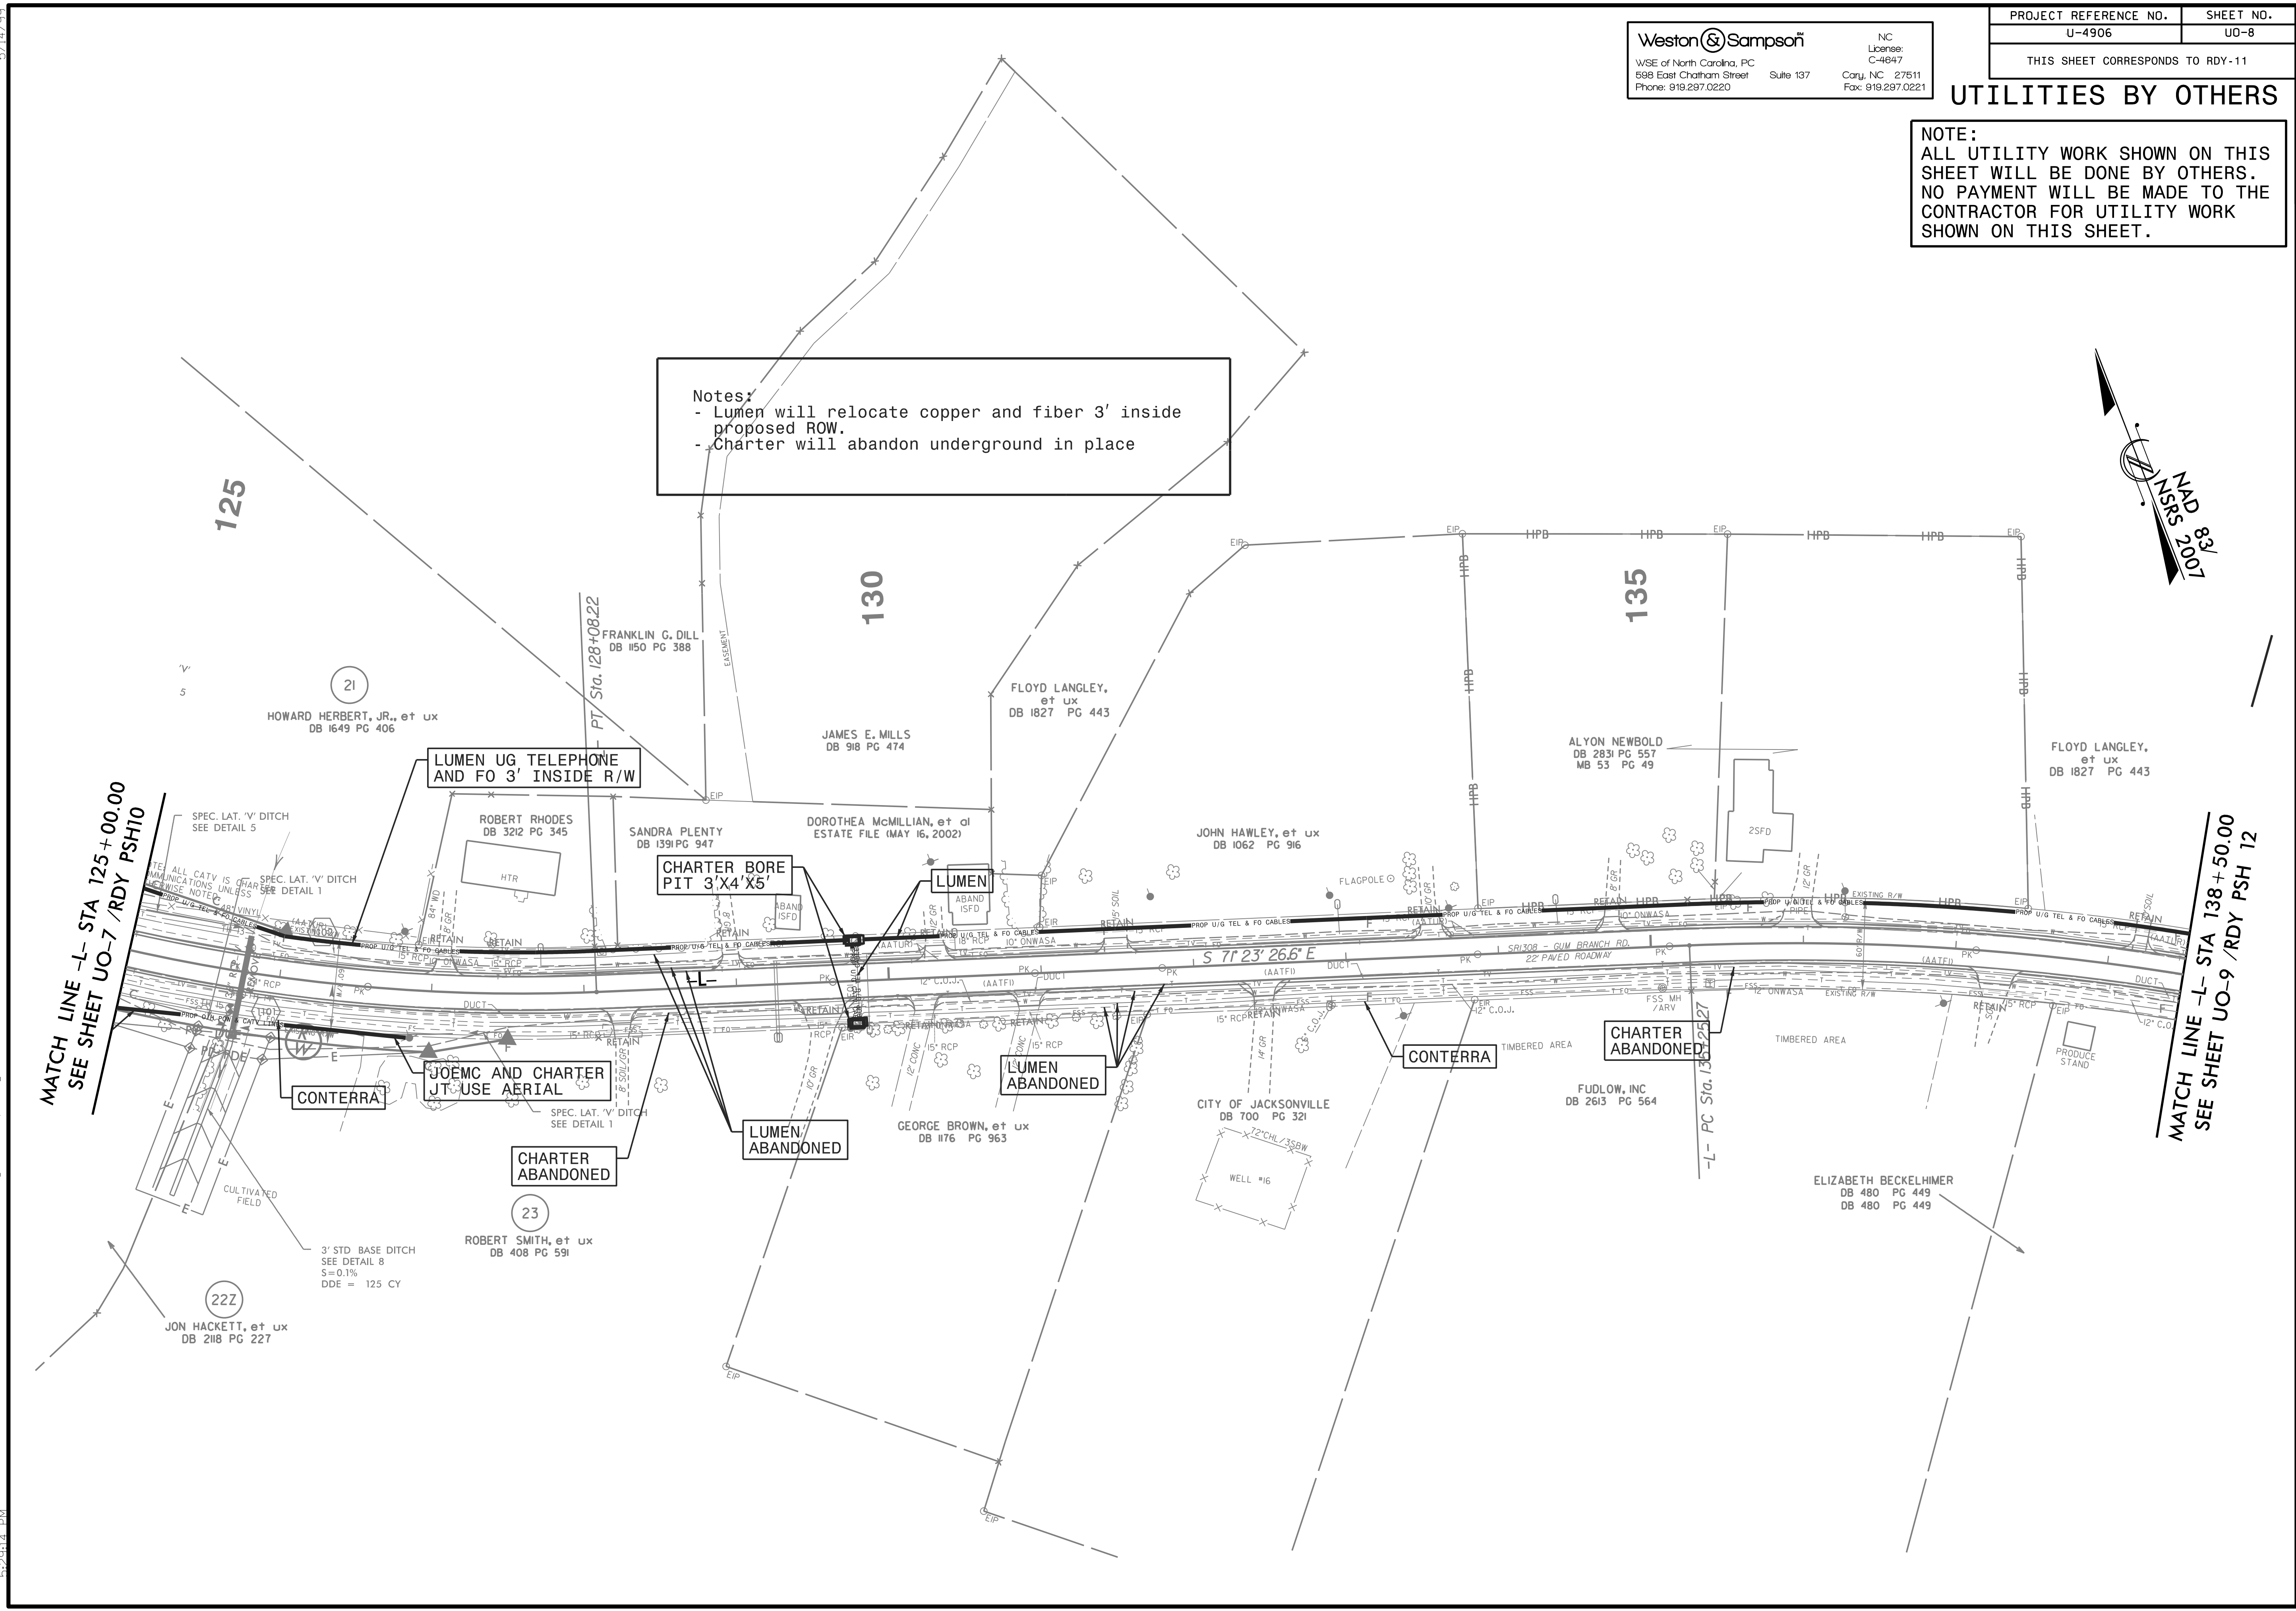

MATCH LINE -L- STA 125+00.00
 SEE SHEET UO-7 /RDY PSH10



MATCH LINE -L- STA 138+50.00
 SEE SHEET UO-9 /RDY PSH 12

5/14/99
 8/10/2006
 U-4906\Utilities\Coordination\UO-4906-ut_rdy\11_UO08_psh.dgn
 OBS: 0696
 08/10/2006

UTILITIES BY OTHERS

NOTE:
 ALL UTILITY WORK SHOWN ON THIS SHEET WILL BE DONE BY OTHERS. NO PAYMENT WILL BE MADE TO THE CONTRACTOR FOR UTILITY WORK SHOWN ON THIS SHEET.

Notes:
 - Lumen will relocate copper and fiber 3' inside proposed ROW.
 - Charter will abandon underground in place

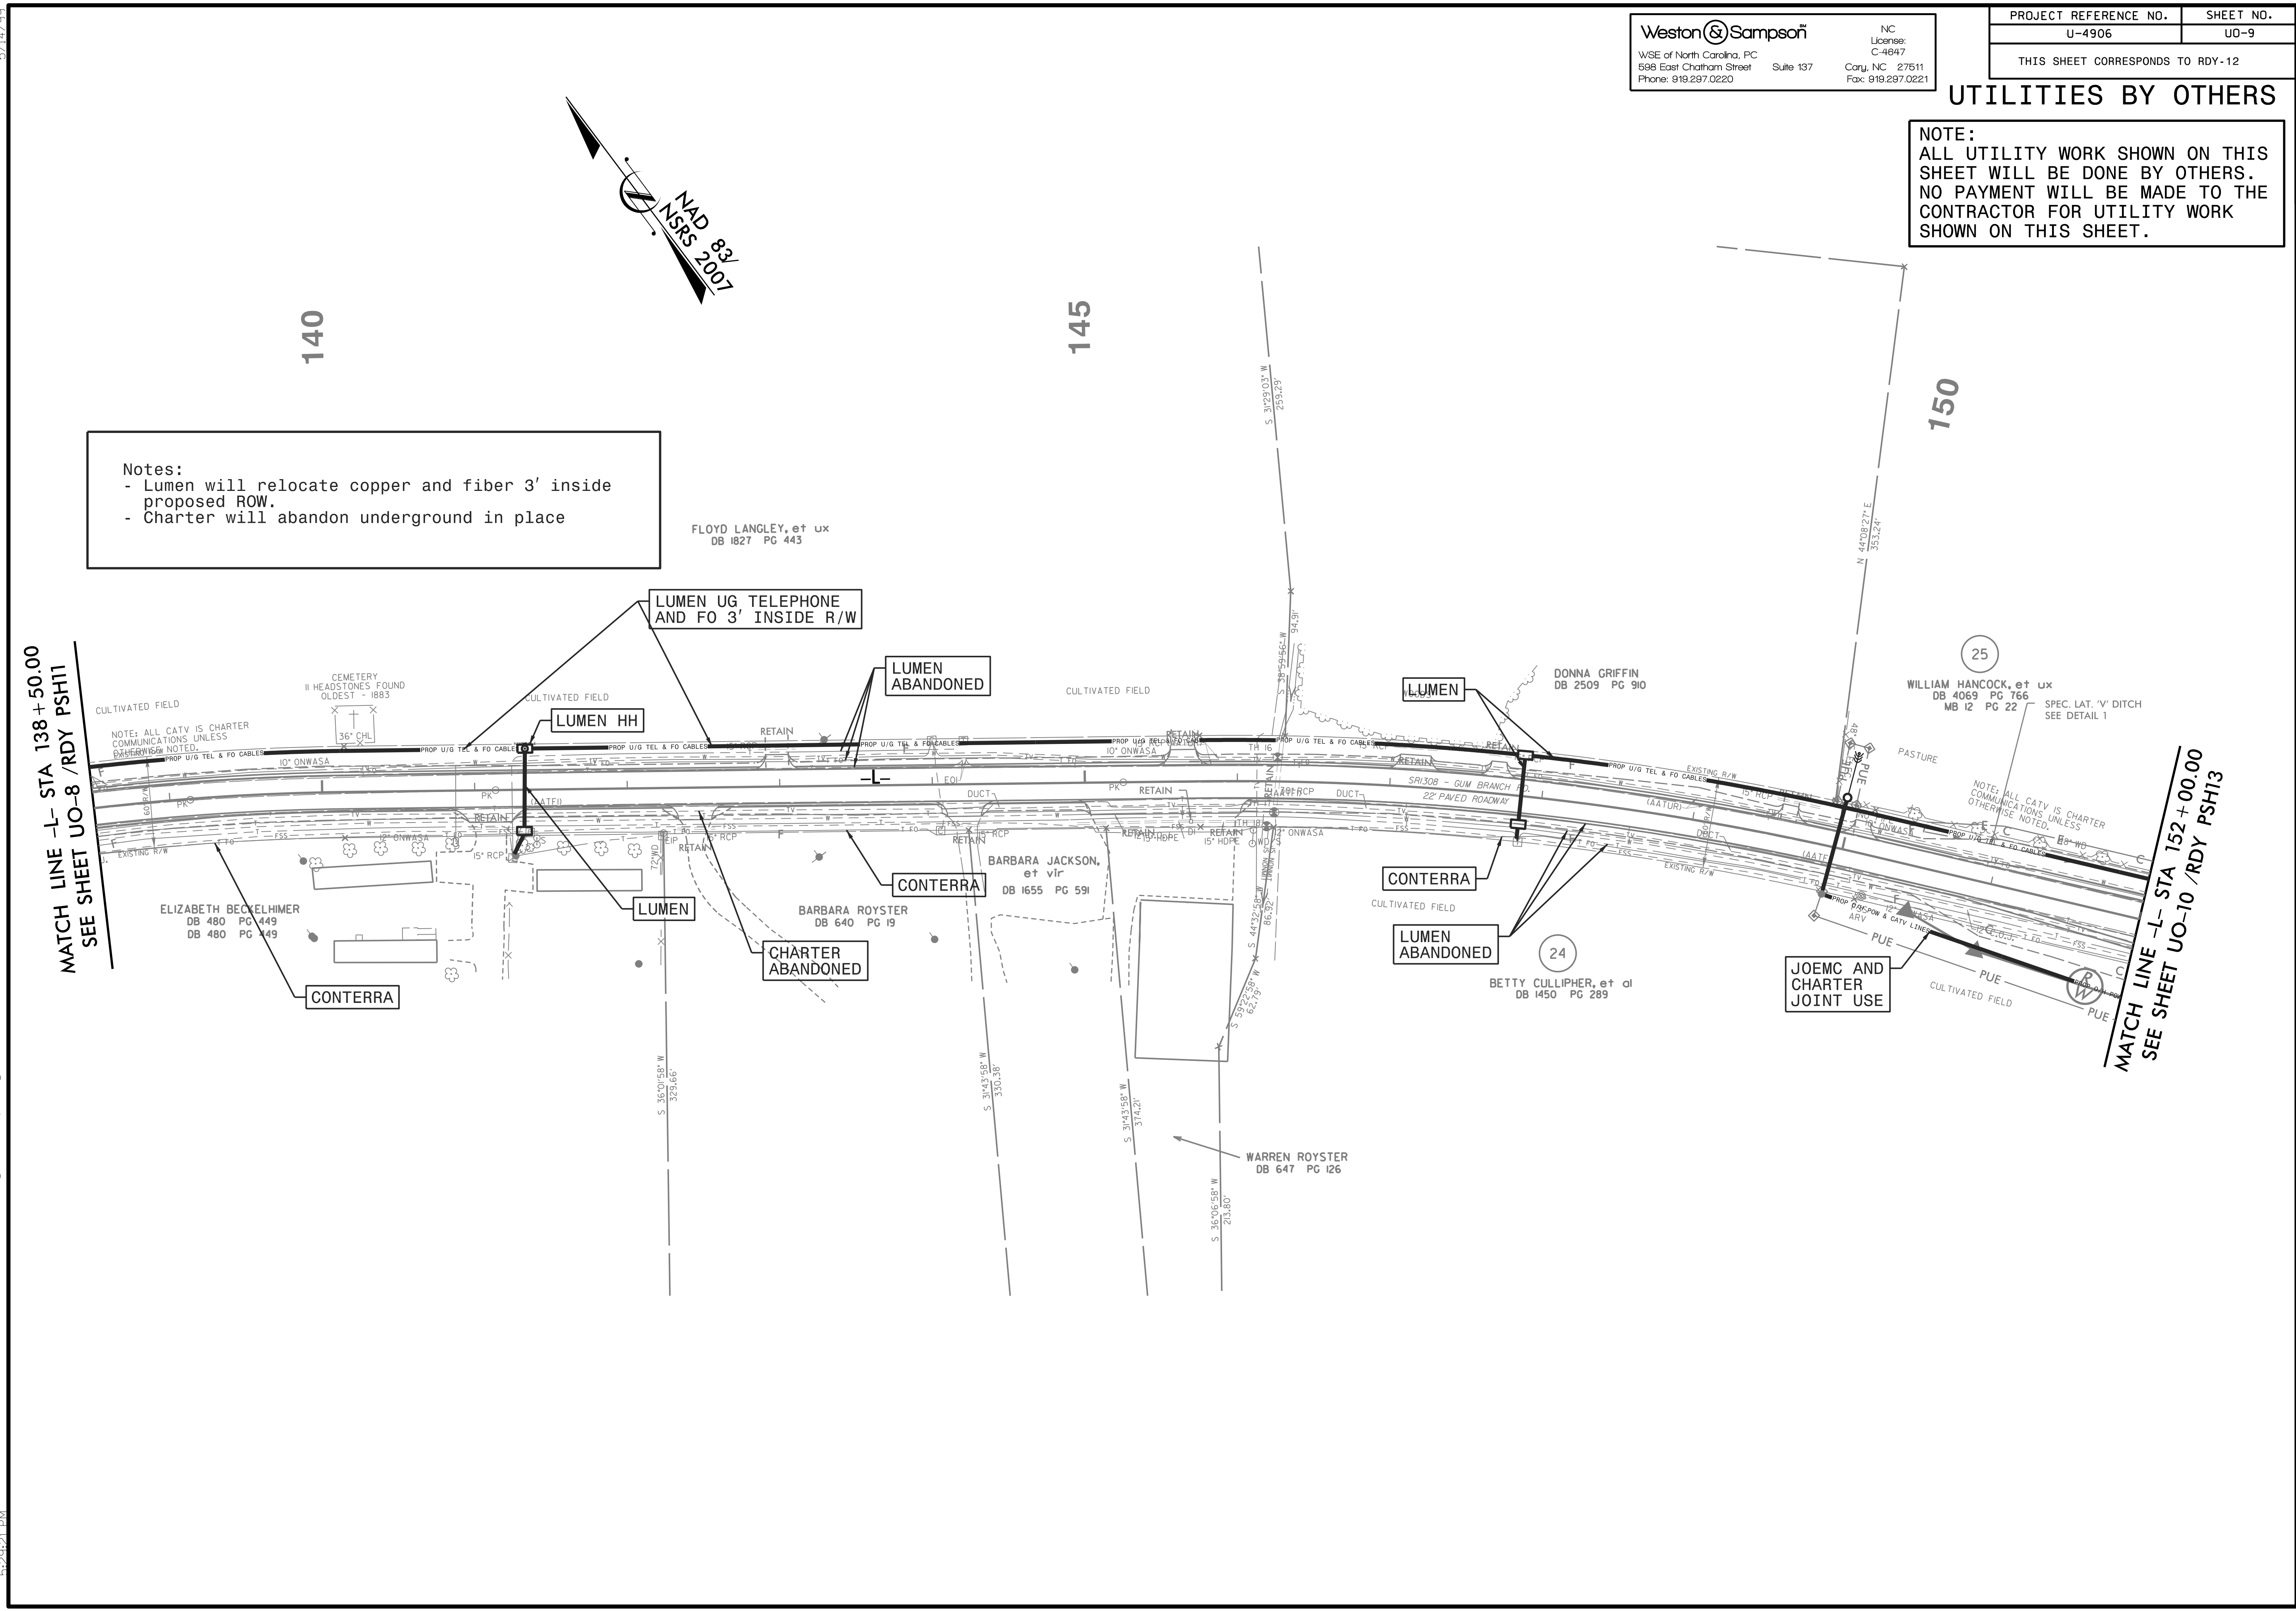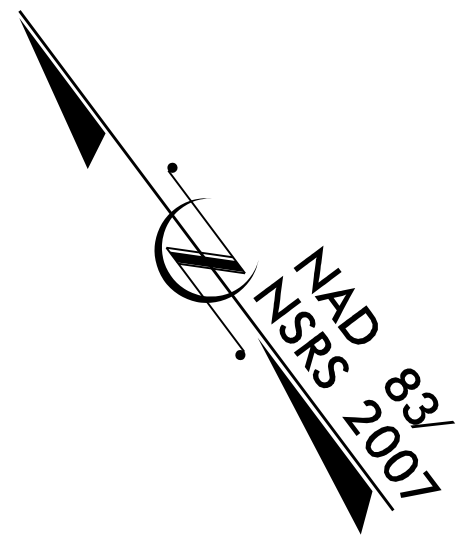


5/14/99
 8/10/2006
 U-4906\Utilities\Coordination\JOB\U-4906-ut_rdy\2_UO09_psh.dgn

UTILITIES BY OTHERS


NOTE:
ALL UTILITY WORK SHOWN ON THIS SHEET WILL BE DONE BY OTHERS. NO PAYMENT WILL BE MADE TO THE CONTRACTOR FOR UTILITY WORK SHOWN ON THIS SHEET.

Weston & Sampson
 WSE of North Carolina, PC
 598 East Chatham Street
 Phone: 919.297.0220

NC License: C-4847
 Cary, NC 27511
 Fax: 919.297.0221

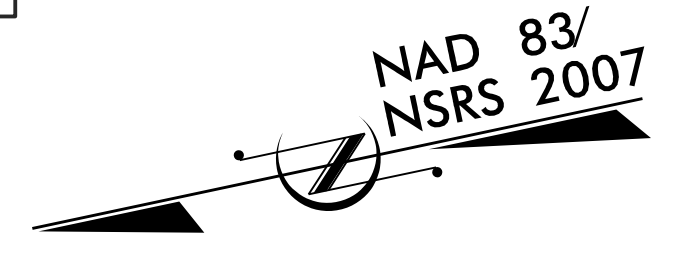

Notes:
 - Lumen will relocate copper and fiber 3' inside proposed ROW.
 - Charter will abandon underground in place

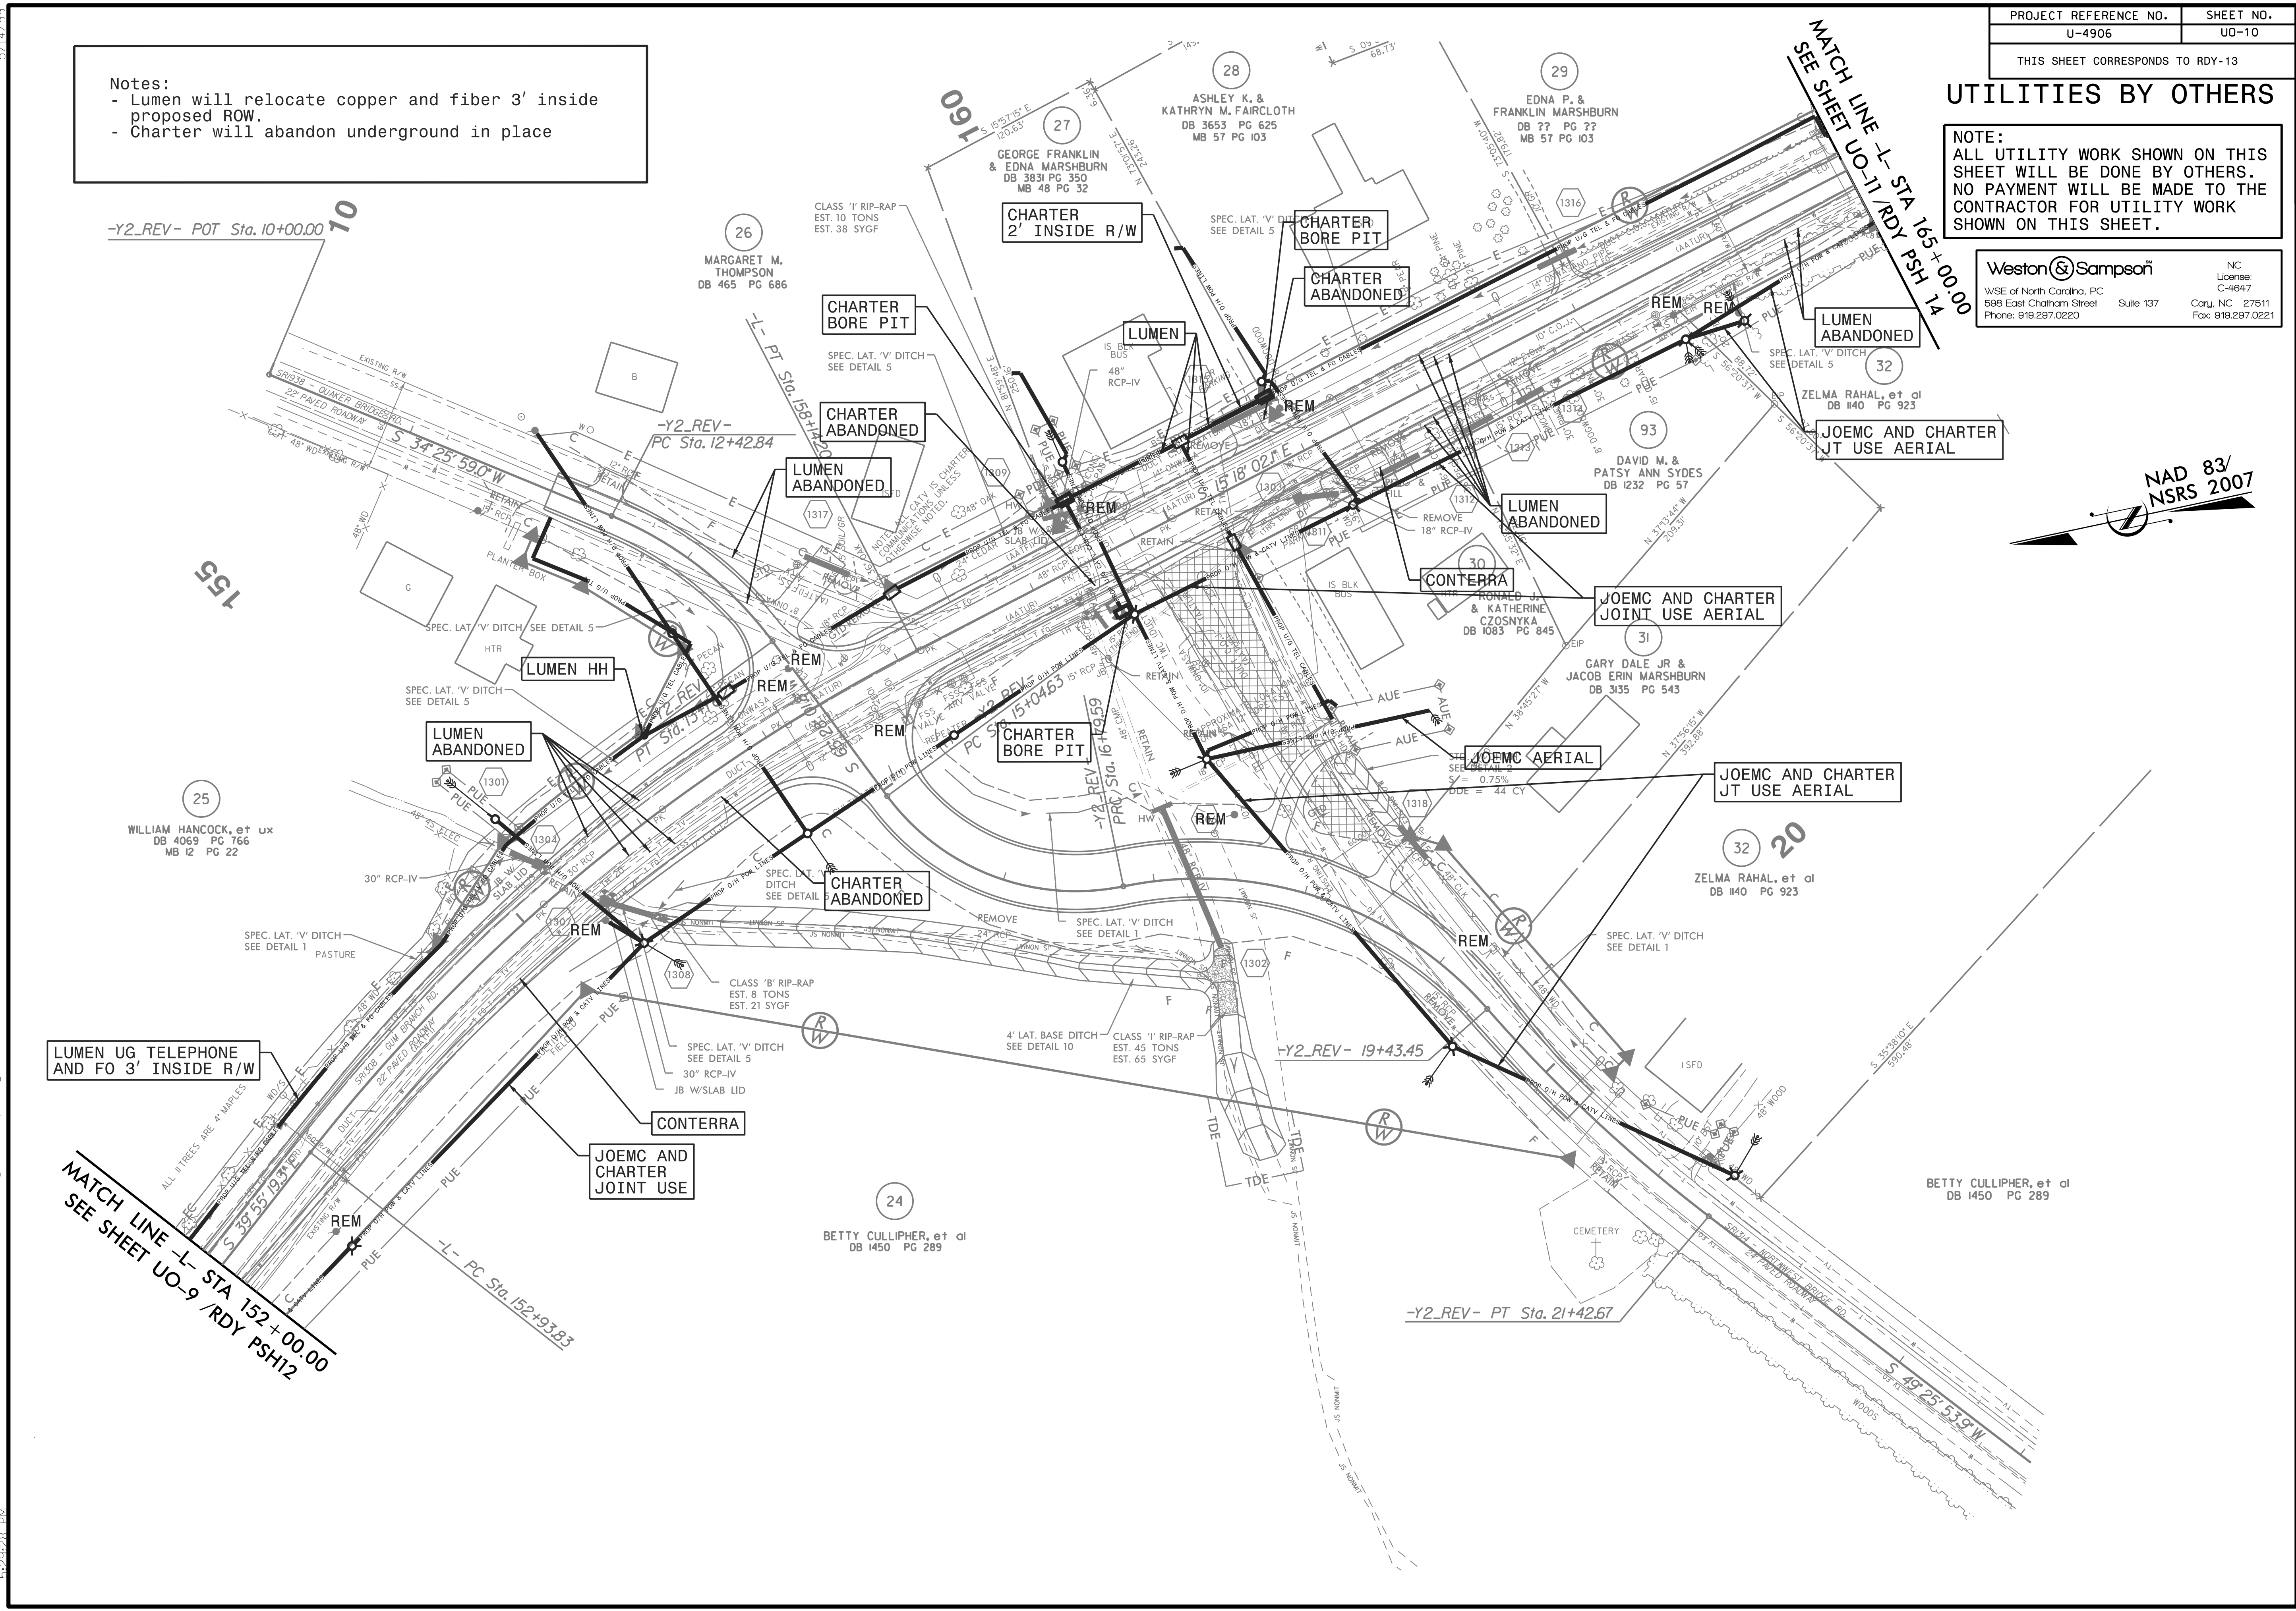

LUMEN UG TELEPHONE AND FO 3' INSIDE R/W

MATCH LINE -L- STA 152+00.00
SEE SHET UO-9 /RDY PSH12

MATCH LINE -L- STA 165+00.00
SEE SHET UO-11 /RDY PSH 1A

5/14/2006
 U-4906\Utilities\Coordination\UBO\4906_ut_rdy13_UO10_psh.dgn
 8/10/2006
 OBS\0696\0696.dgn


5/14/2007
 OBS: 06596\06596\Utilities\Coordination\U-4906\U-4906-ut.rdj\4-UD011_psh.dgn

Weston & Sampson NC
 License: C-4847
 WSE of North Carolina, PC
 598 East Chatham Street Suite 137 Cary, NC 27511
 Phone: 919.297.0220 Fax: 919.297.0221


PROJECT REFERENCE NO.	SHEET NO.
U-4906	UO-11
THIS SHEET CORRESPONDS TO RDY-14	

UTILITIES BY OTHERS

NOTE:
 ALL UTILITY WORK SHOWN ON THIS SHEET WILL BE DONE BY OTHERS. NO PAYMENT WILL BE MADE TO THE CONTRACTOR FOR UTILITY WORK SHOWN ON THIS SHEET.

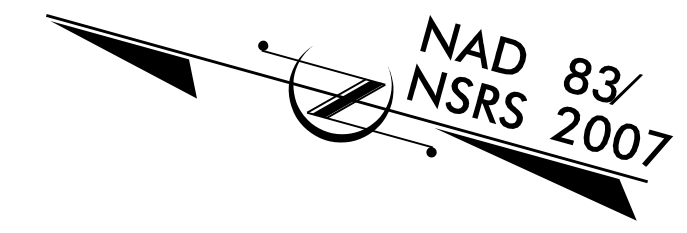

Notes:
 - Lumen will relocate copper and fiber 3' inside proposed ROW.

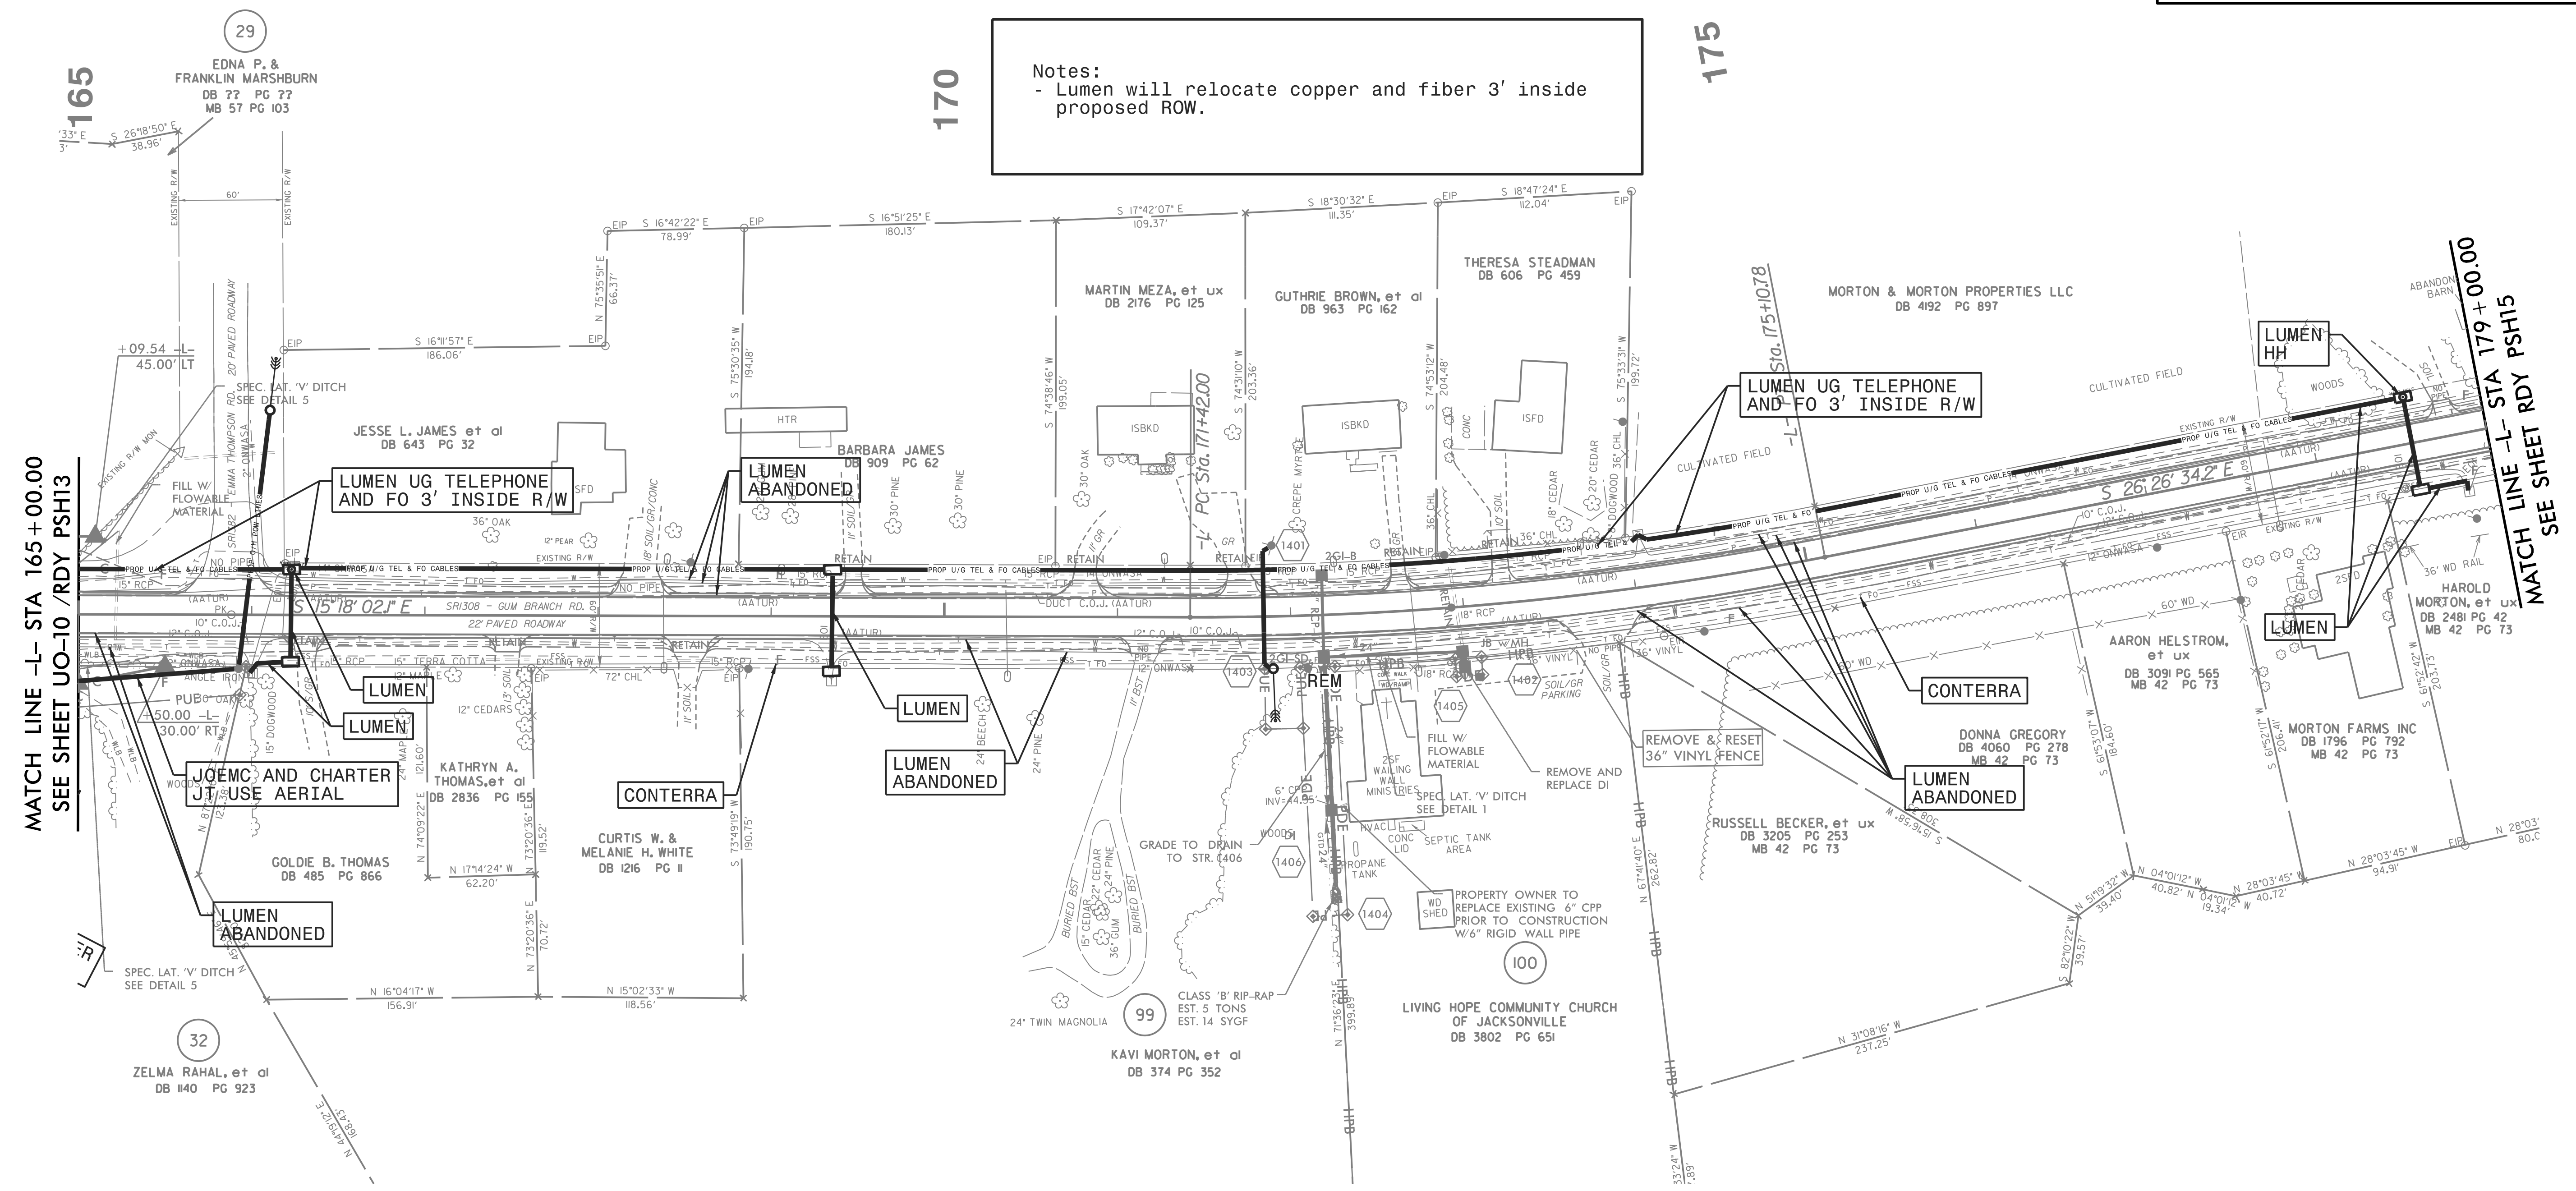

MATCH LINE -L- STA 165+00.00
 SEE SHEET UO-10 /RDY PSH13

MATCH LINE -L- STA 179+00.00
 SEE SHEET RDY PSH15

29
 EDNA P. & FRANKLIN MARSHBURN
 DB ?? PG ??
 MB 57 PG 103

170

175

JESSE L. JAMES et al
 DB 643 PG 32

BARBARA JAMES
 DB 909 PG 62

MARTIN MEZA, et ux
 DB 2176 PG 125

GUTHRIE BROWN, et al
 DB 963 PG 162

THERESA STEADMAN
 DB 606 PG 459

MORTON & MORTON PROPERTIES LLC
 DB 4192 PG 897

JOEMC AND CHARTER
 USE AERIAL

LUMEN ABANDONED

LUMEN

LUMEN

CONTERRA

LUMEN

LUMEN ABANDONED

CONTERRA

LUMEN ABANDONED

32
 ZELMA RAHAL, et al
 DB 1140 PG 923

99
 KAVI MORTON, et al
 DB 374 PG 352

100
 LIVING HOPE COMMUNITY CHURCH
 OF JACKSONVILLE
 DB 3802 PG 651

AARON HELSTROM, et ux
 DB 3091 PG 565
 MB 42 PG 73

MORTON FARMS INC
 DB 1796 PG 792
 MB 42 PG 73

RUSSELL BECKER, et ux
 DB 3205 PG 253
 MB 42 PG 73

DONNA GREGORY
 DB 4060 PG 278
 MB 42 PG 73

HAROLD MORTON, et ux
 DB 2481 PG 42
 MB 42 PG 73

LUMEN HH

LUMEN

LUMEN

LUMEN

LUMEN

LUMEN

LUMEN

LUMEN

LUMEN

LUMEN

LUMEN

LUMEN

LUMEN

LUMEN


5/14/99
8/10/2006
U:\4906\Utilities\Coordination\UBO\4906-ut-rdy16_U012_psh.dgn
OBS:\0696\0696-11-16

Weston Sampson
WSE of North Carolina, PC
688 East Chatham Street
Phone: 919.297.0220
NC License: C-4647
Suite 137
Cary, NC 27511
Fax: 919.297.0221

PROJECT REFERENCE NO.	SHEET NO.
U-4906	U0-12
THIS SHEET CORRESPONDS TO RDY-16	

UTILITIES BY OTHERS

NOTE:
ALL UTILITY WORK SHOWN ON THIS SHEET WILL BE DONE BY OTHERS. NO PAYMENT WILL BE MADE TO THE CONTRACTOR FOR UTILITY WORK SHOWN ON THIS SHEET.

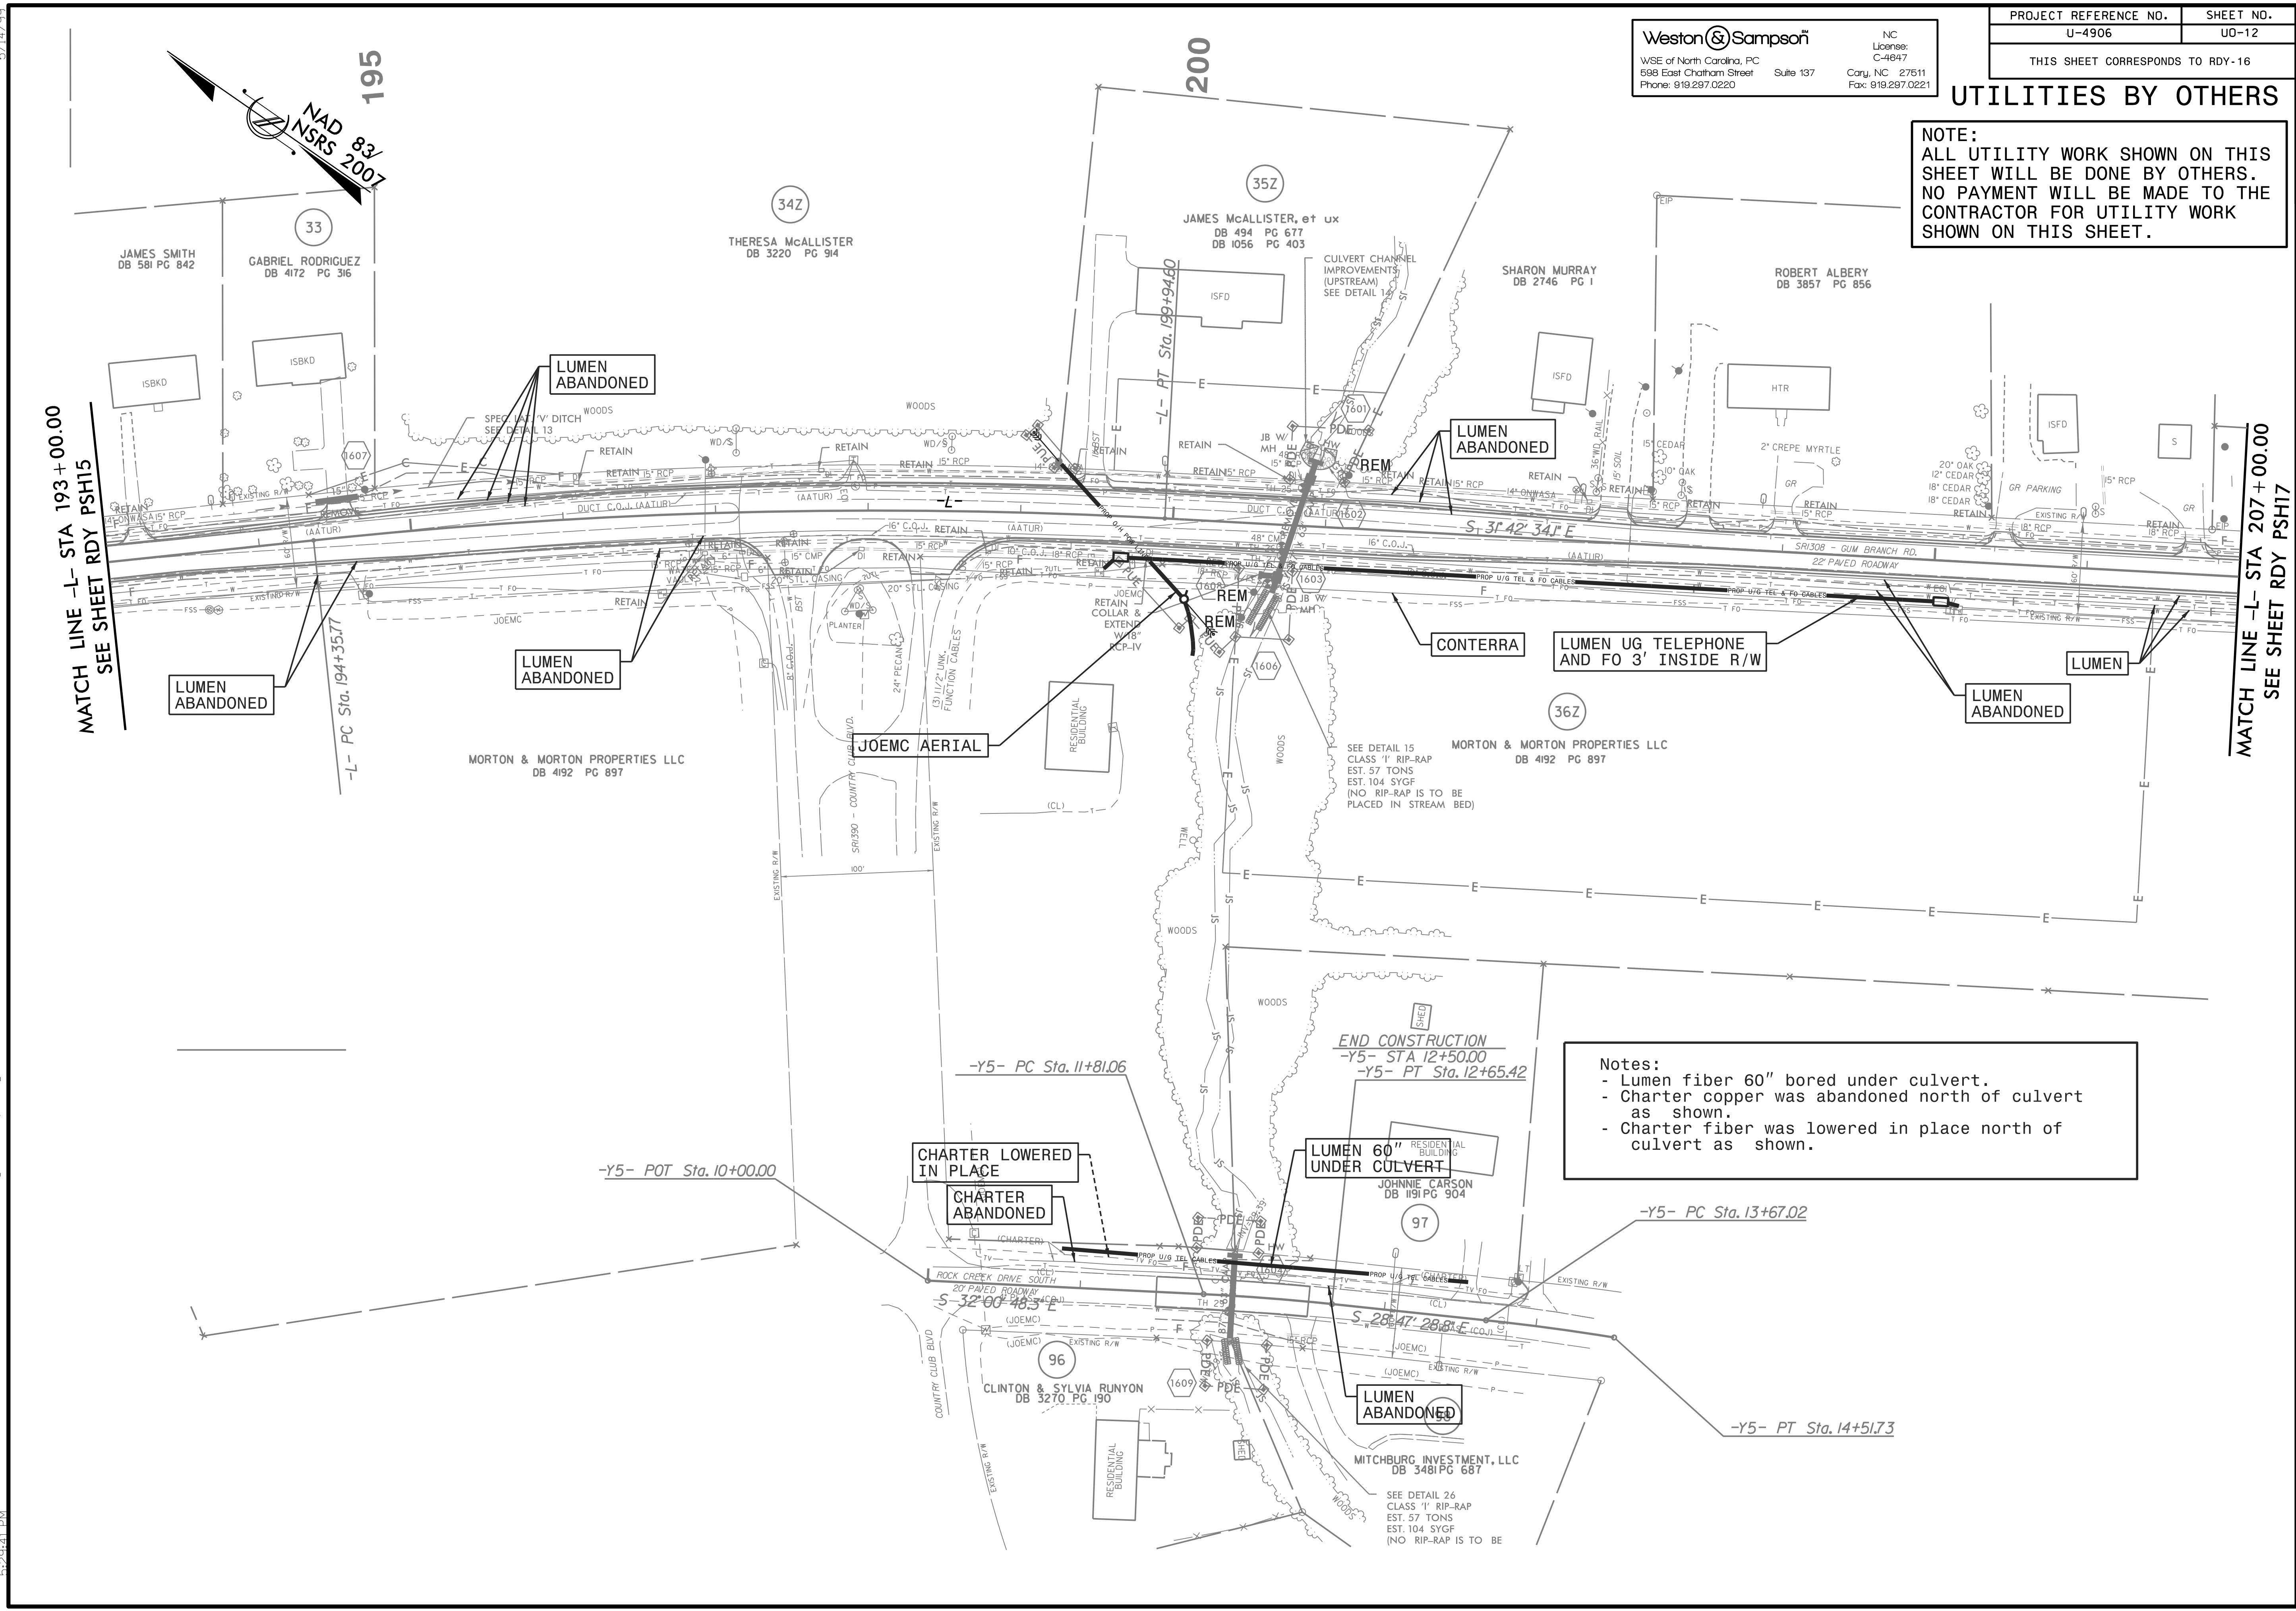

Notes:
- Lumen fiber 60" bored under culvert.
- Charter copper was abandoned north of culvert as shown.
- Charter fiber was lowered in place north of culvert as shown.

5/14/2007
8/10/2007
D:\06696\U-4906\Utilities\Coordination\JOB04906-ut-rdy\21-10013-pshd.dgn


Weston & Sampson
WSE of North Carolina, PC
598 East Chatham Street
Phone: 919.297.0220

NC
License:
C-4847
Suite 137
Cary, NC 27511
Fax: 919.297.0221

PROJECT REFERENCE NO.	SHEET NO.
U-4906	UO-13
THIS SHEET CORRESPONDS TO RDY-21	

UTILITIES BY OTHERS

NOTE:
ALL UTILITY WORK SHOWN ON THIS SHEET WILL BE DONE BY OTHERS. NO PAYMENT WILL BE MADE TO THE CONTRACTOR FOR UTILITY WORK SHOWN ON THIS SHEET.

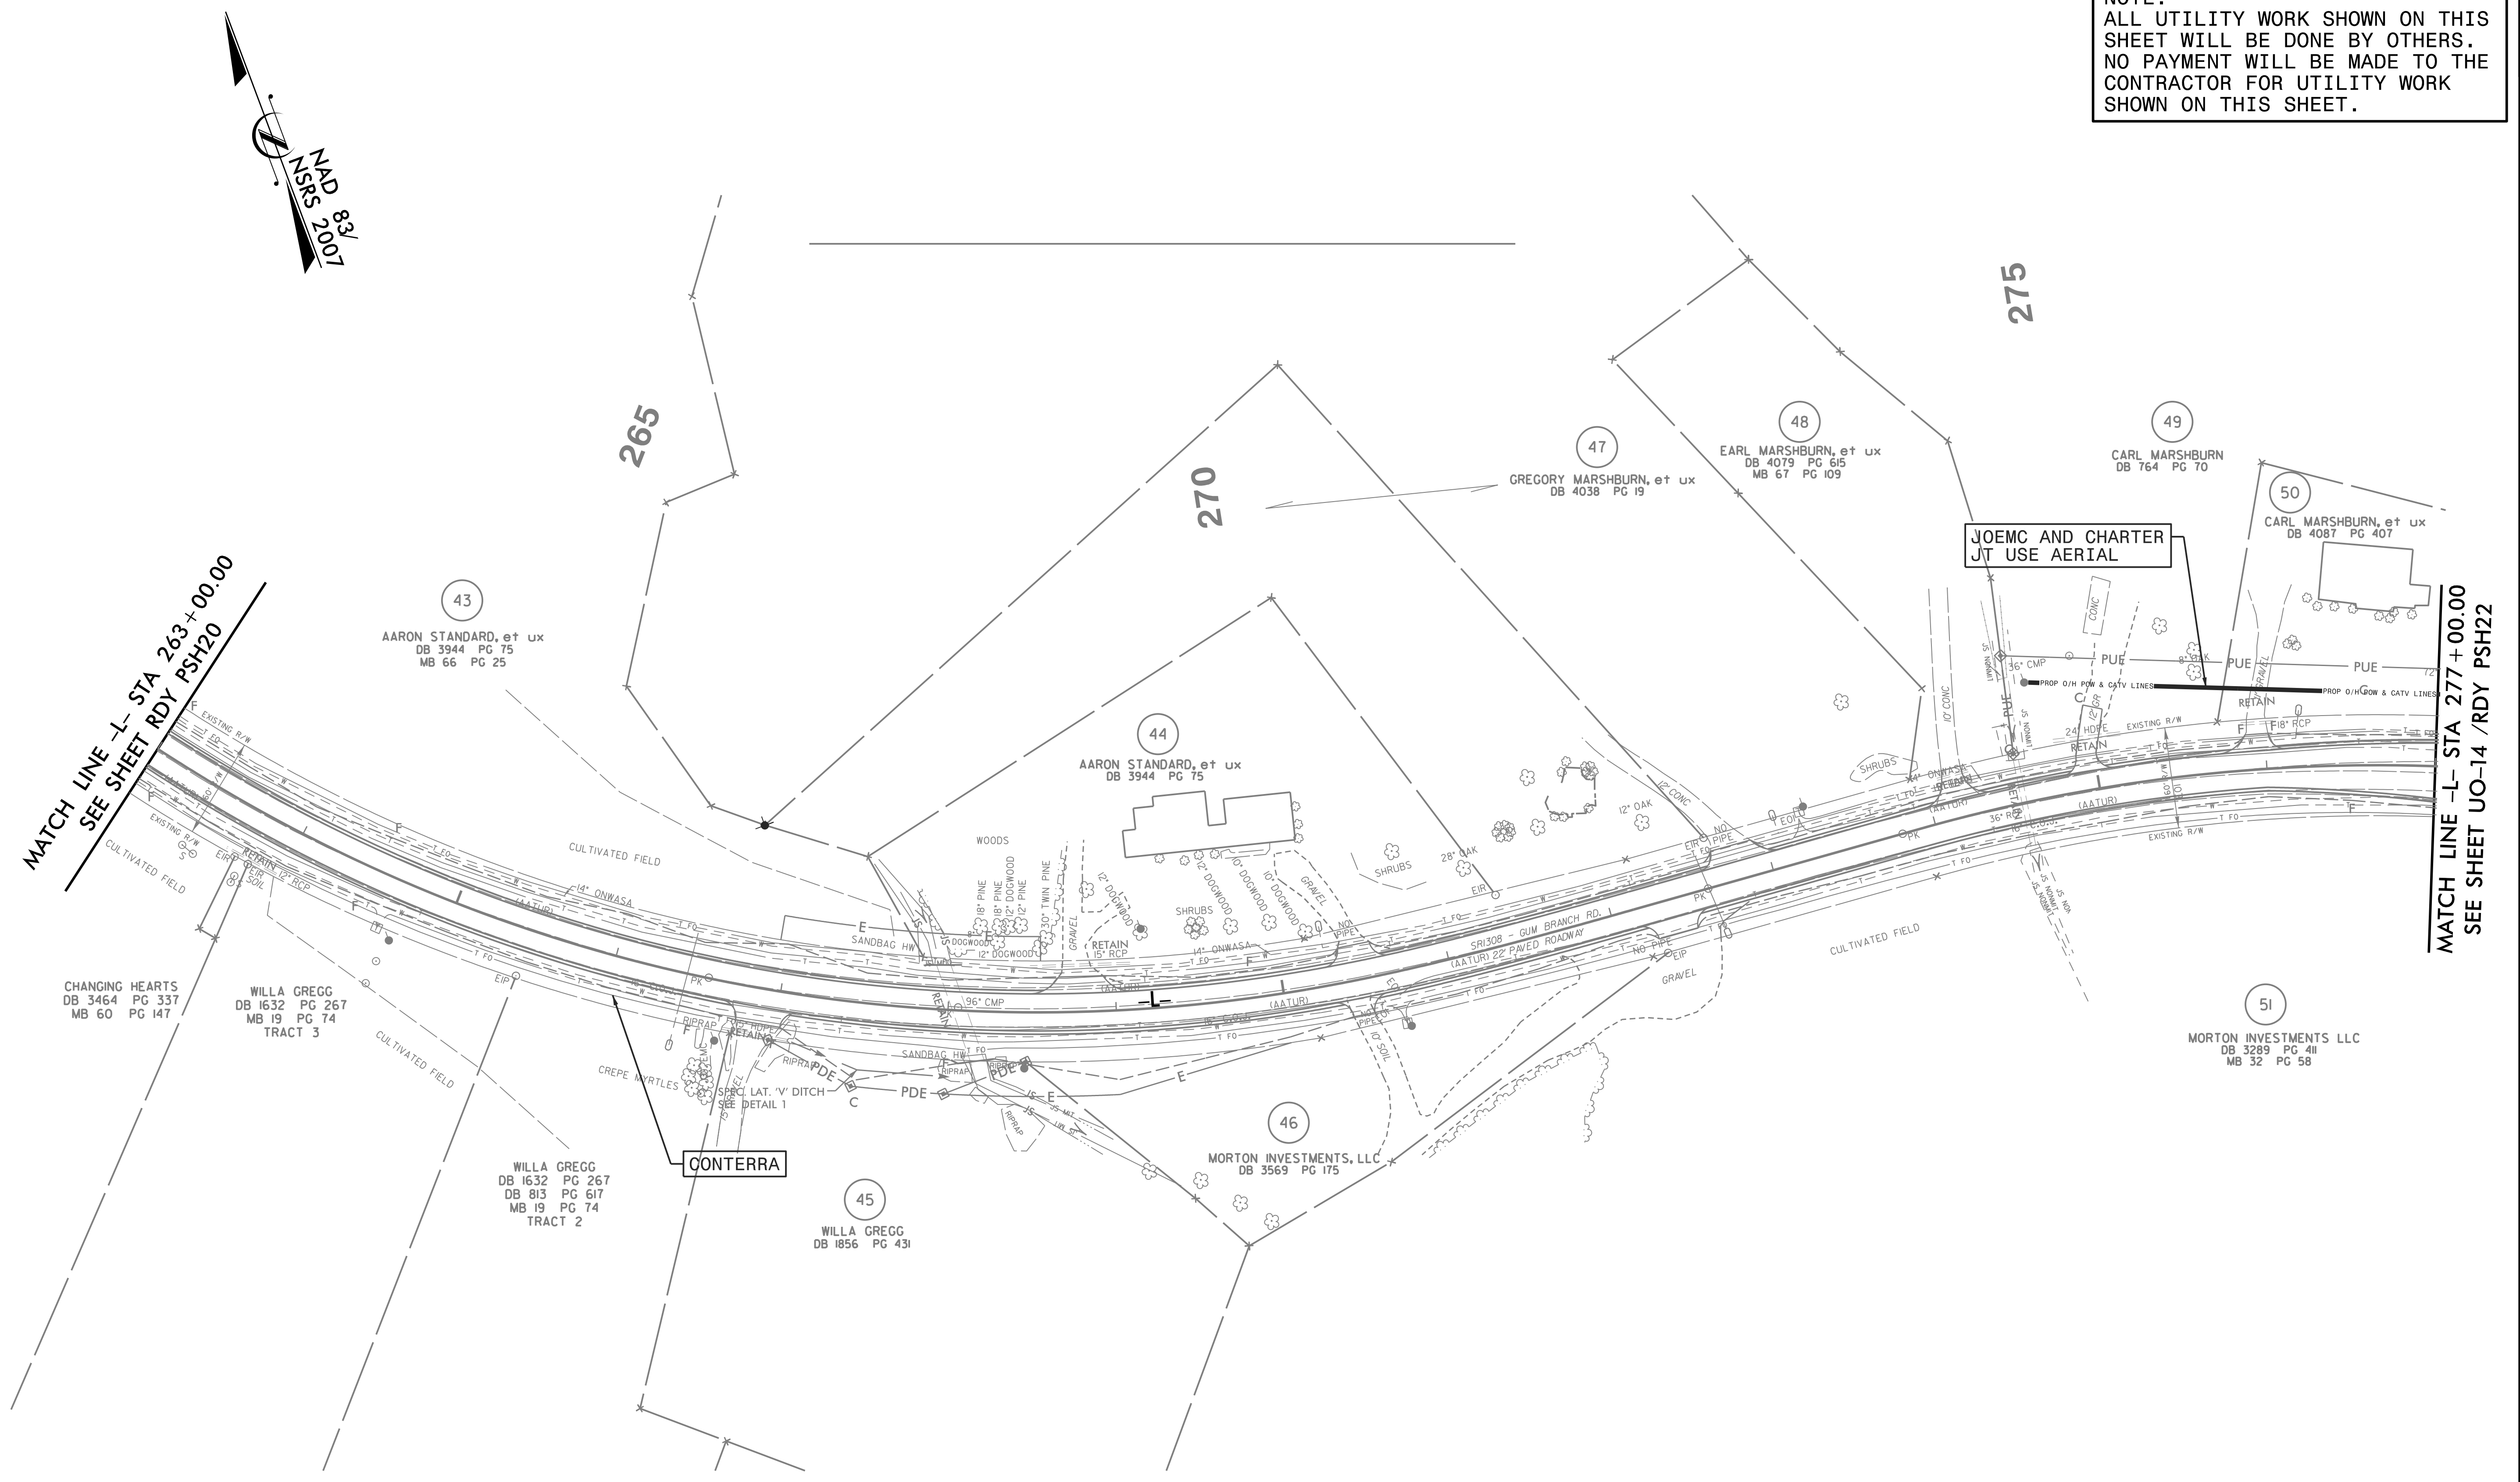

MATCH LINE -L- STA 263+00.00
SEE SHEET RDY PSH20

MATCH LINE -L- STA 277+00.00
SEE SHEET UO-14 /RDY PSH22

43
AARON STANDARD, et ux
DB 3944 PG 75
MB 66 PG 25

44
AARON STANDARD, et ux
DB 3944 PG 75

47
GREGORY MARSHBURN, et ux
DB 4038 PG 19

48
EARL MARSHBURN, et ux
DB 4079 PG 65
MB 67 PG 109

49
CARL MARSHBURN
DB 764 PG 70

50
CARL MARSHBURN, et ux
DB 4087 PG 407

CHANGING HEARTS
DB 3464 PG 337
MB 60 PG 147

WILLA GREGG
DB 1632 PG 267
MB 19 PG 74
TRACT 3

WILLA GREGG
DB 1632 PG 267
DB 813 PG 617
MB 19 PG 74
TRACT 2

45
WILLA GREGG
DB 1856 PG 431

46
MORTON INVESTMENTS, LLC
DB 3569 PG 175



51
MORTON INVESTMENTS LLC
DB 3289 PG 411
MB 32 PG 58

CONTERRA

JOEMC AND CHARTER
JT USE AERIAL

UTILITIES BY OTHERS

NOTE:
 ALL UTILITY WORK SHOWN ON THIS SHEET WILL BE DONE BY OTHERS. NO PAYMENT WILL BE MADE TO THE CONTRACTOR FOR UTILITY WORK SHOWN ON THIS SHEET.

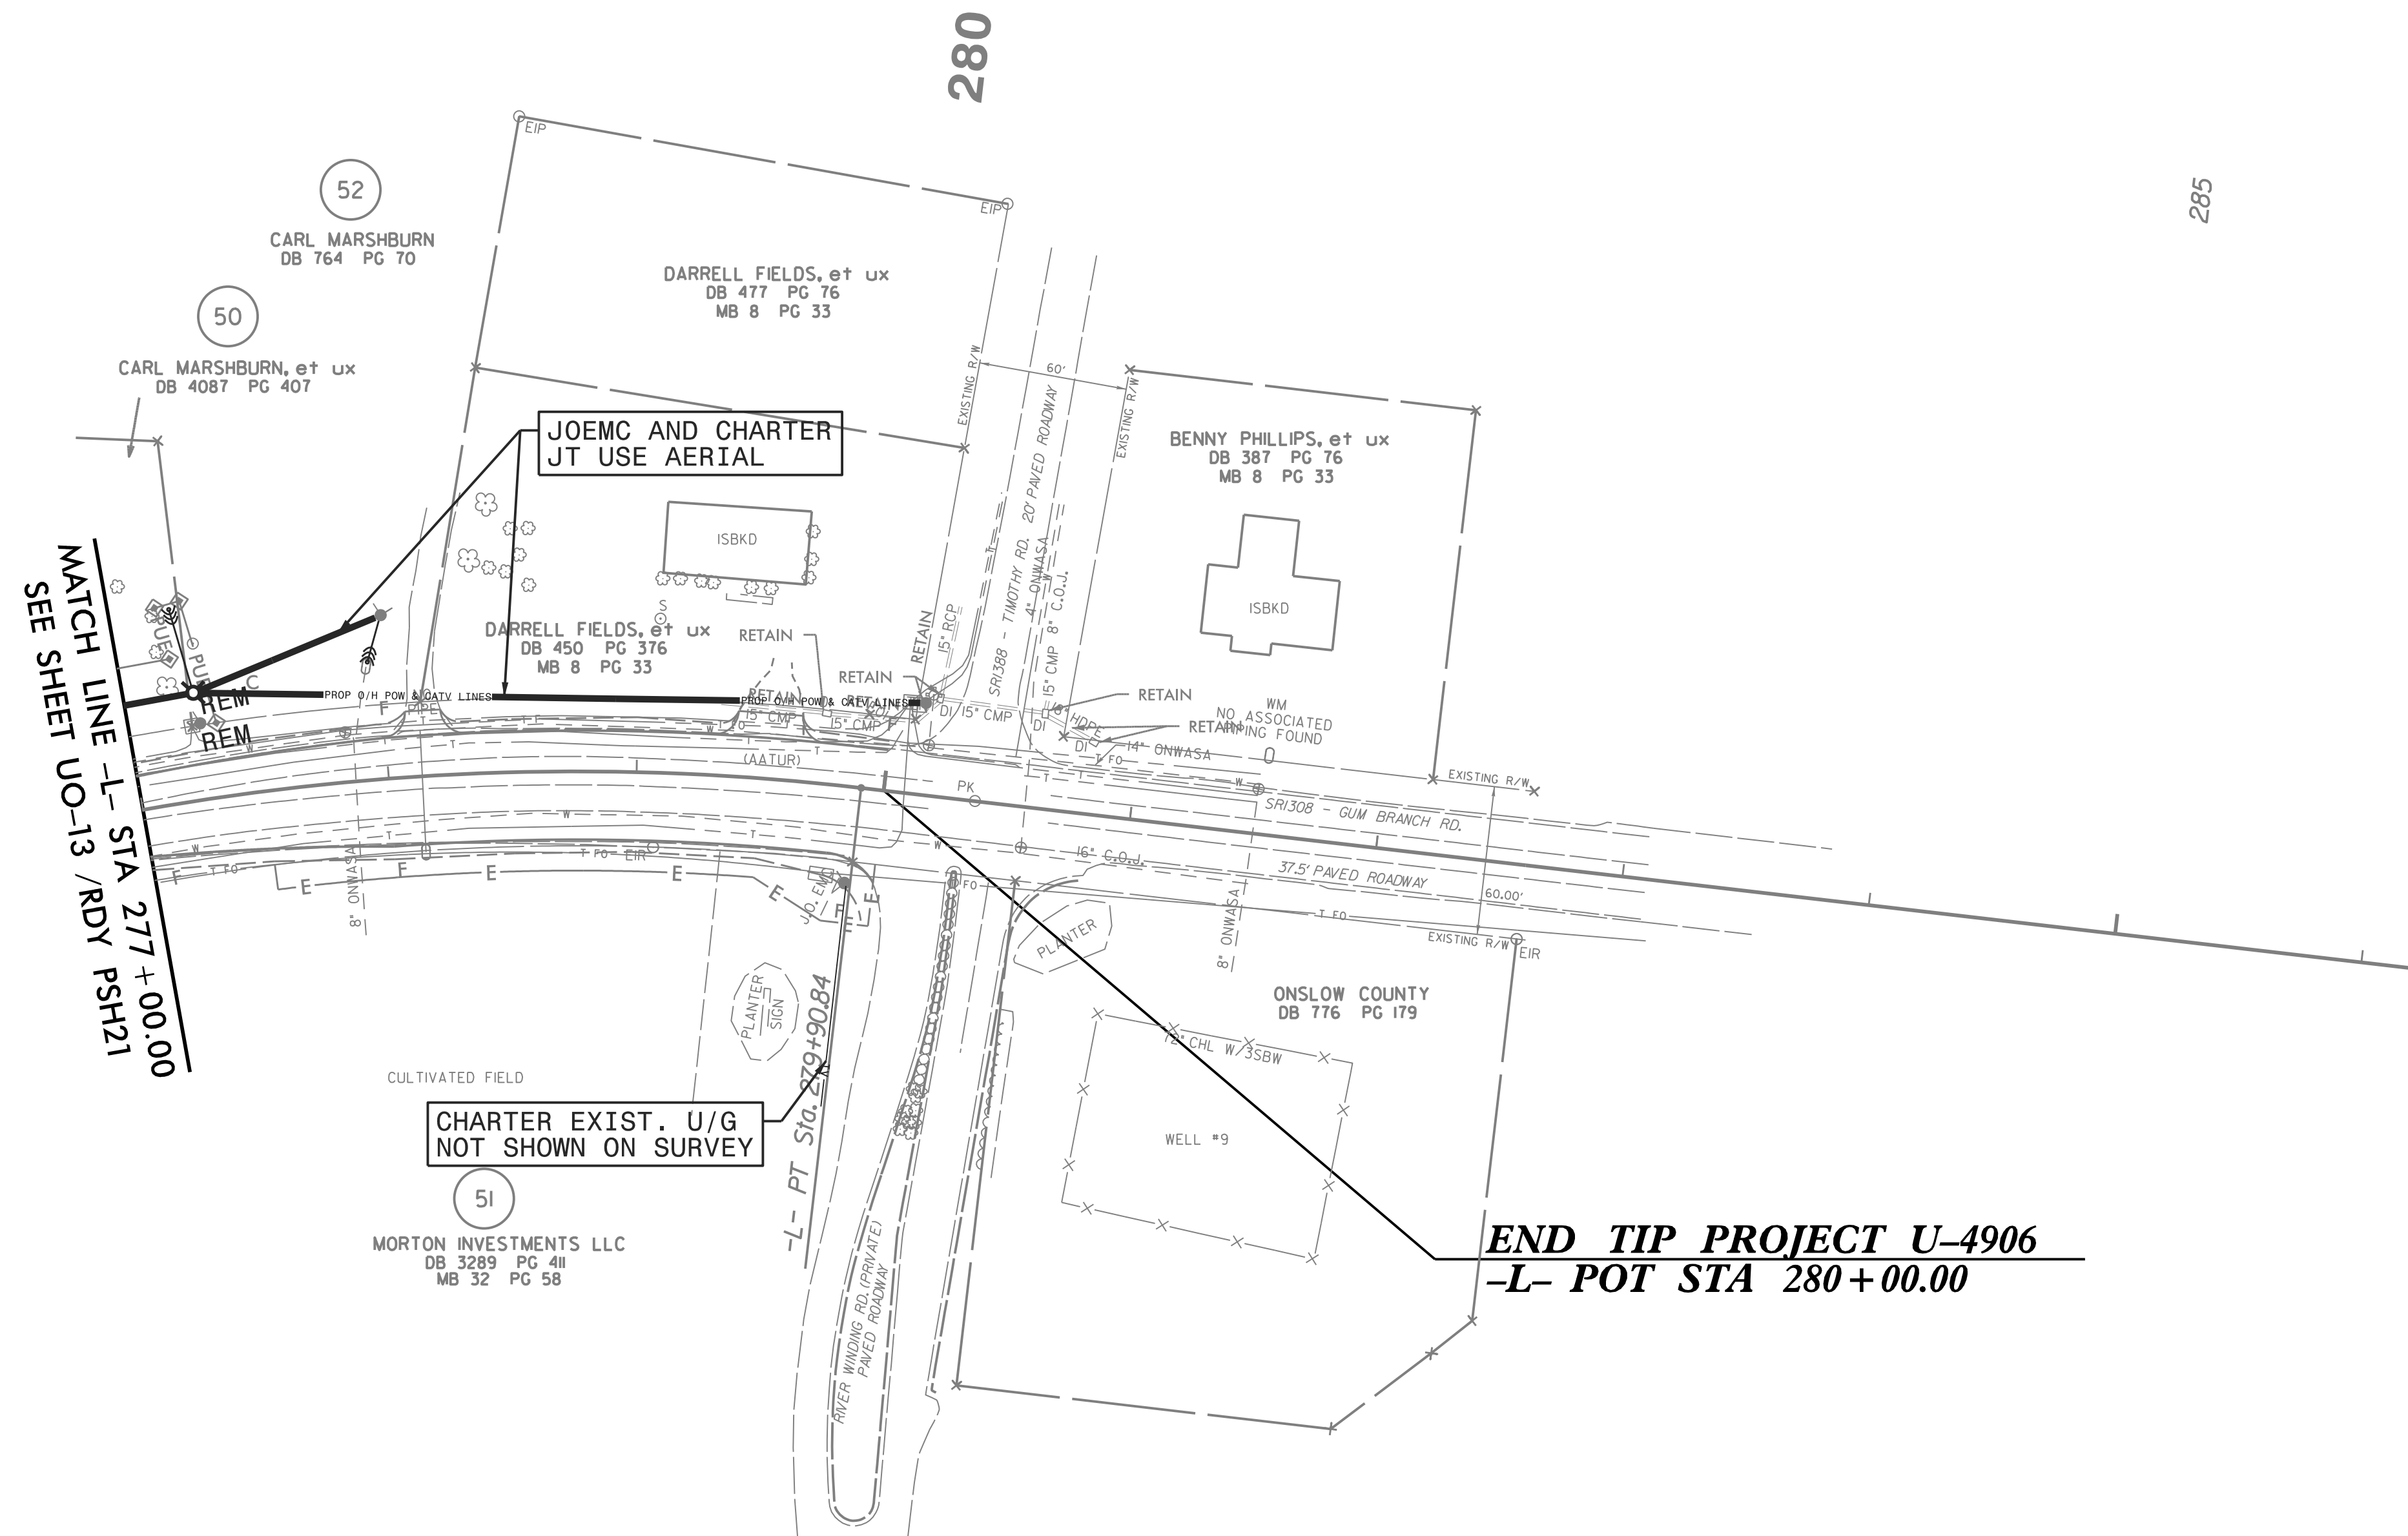
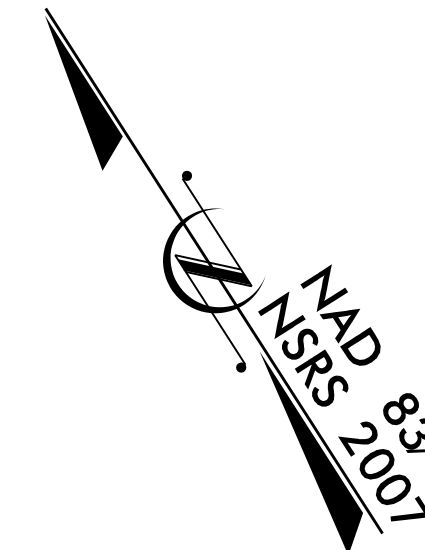


5/14/2008 U-4906\Util\Drawings\Coordination\JOB0\U-4906-ut_rdy22.UO14_psh.dgn

UTILITIES BY OTHERS

NOTE:
 ALL UTILITY WORK SHOWN ON THIS SHEET WILL BE DONE BY OTHERS. NO PAYMENT WILL BE MADE TO THE CONTRACTOR FOR UTILITY WORK SHOWN ON THIS SHEET.

Notes:
 - Lumen will remain in place under pavement and relocate pedestals to proposed R/W.

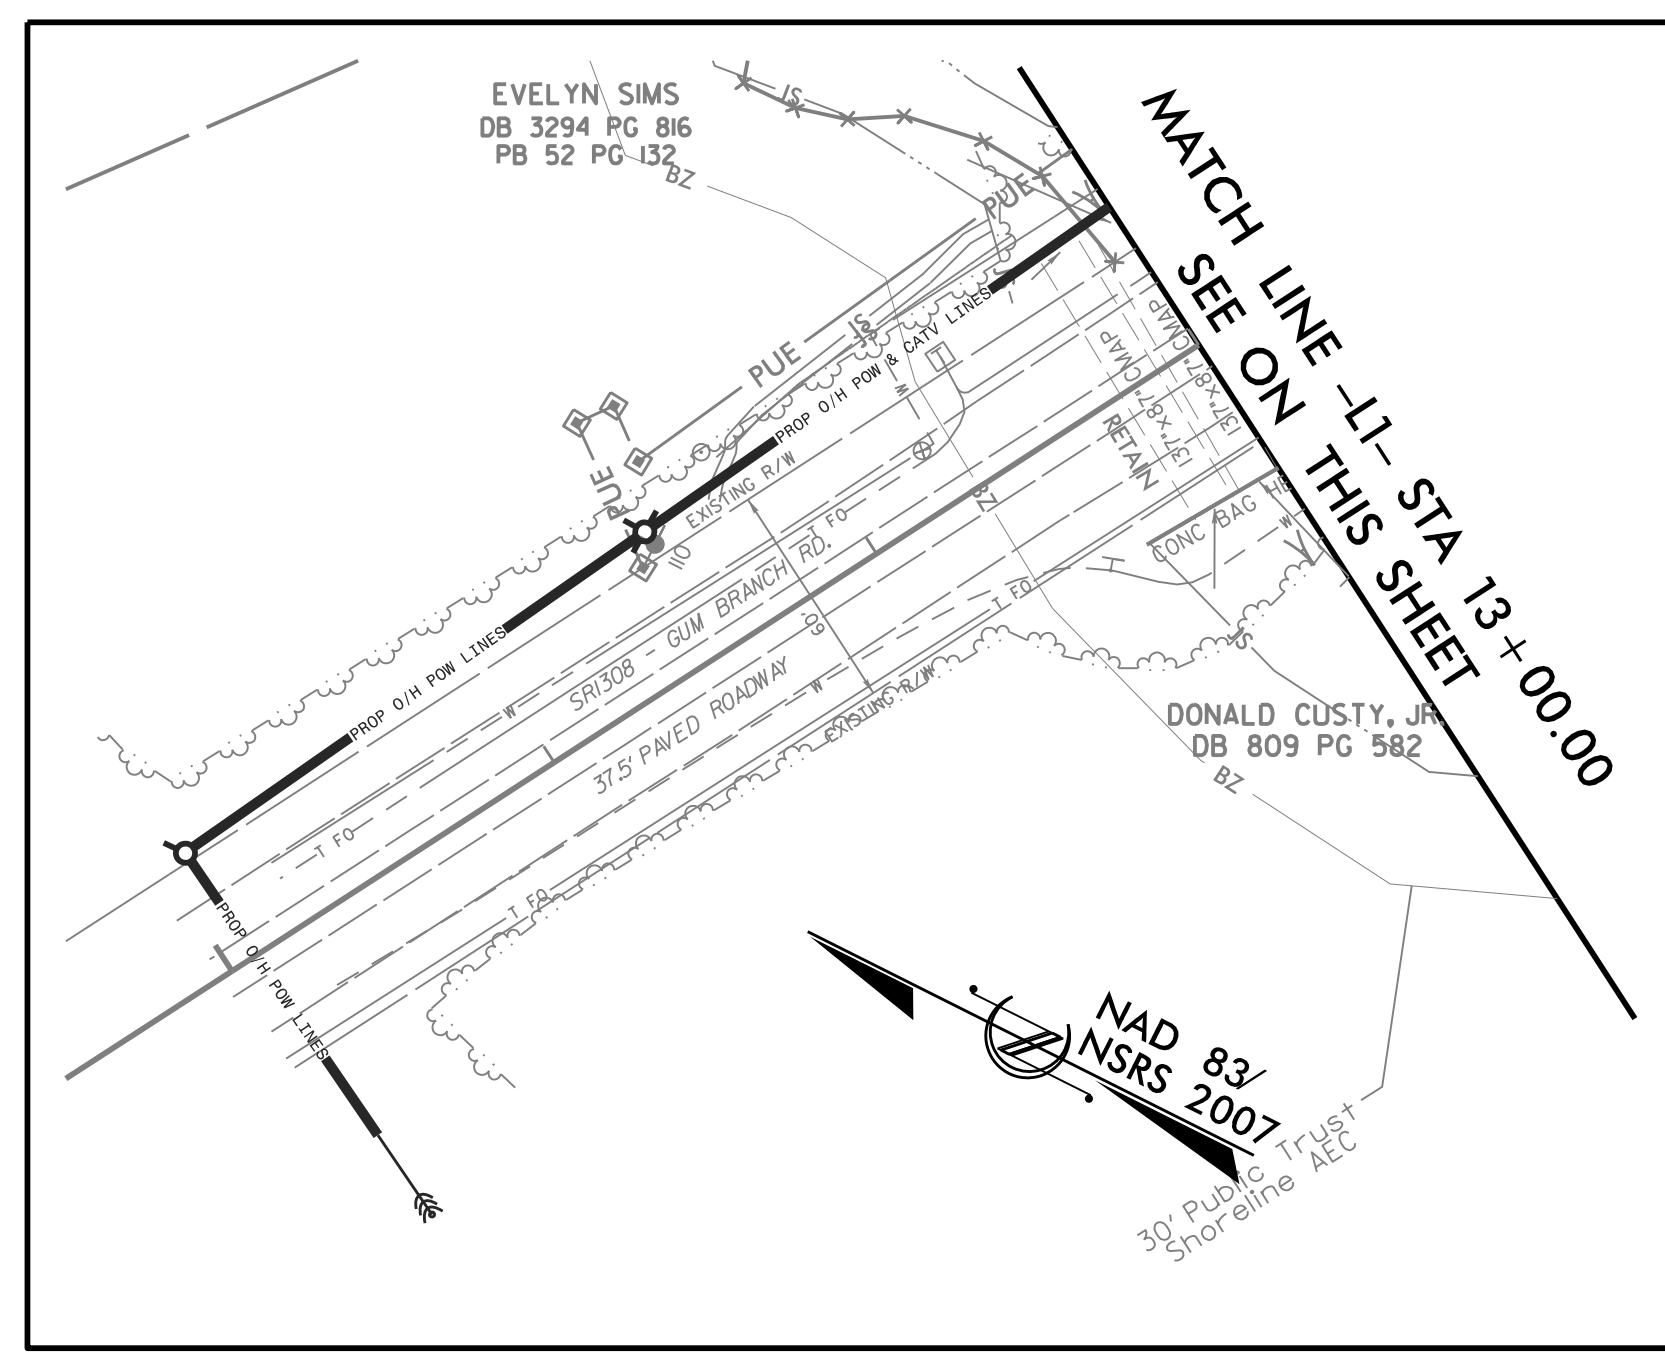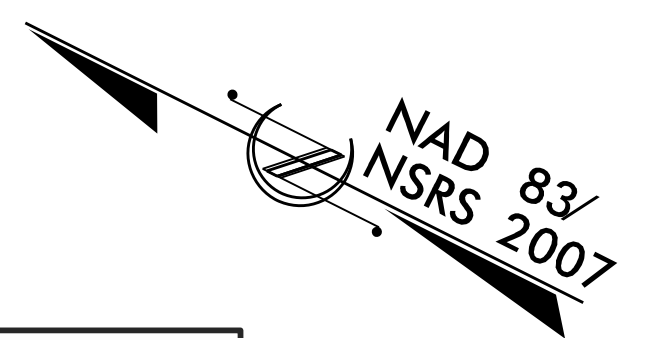


BEGIN CONSTRUCTION
 -LI- POT STA 14+00.00

MATCH LINE -LI- STA 13+00.00
 SEE INSET ON THIS SHEET

END CONSTRUCTION
 -LI- POT STA 23+25.00

8/10/2006 U-4906\Utilities\Coordination\UBO\U-4906_ut_rdy23_U015_psh.dgn
 5/14/99

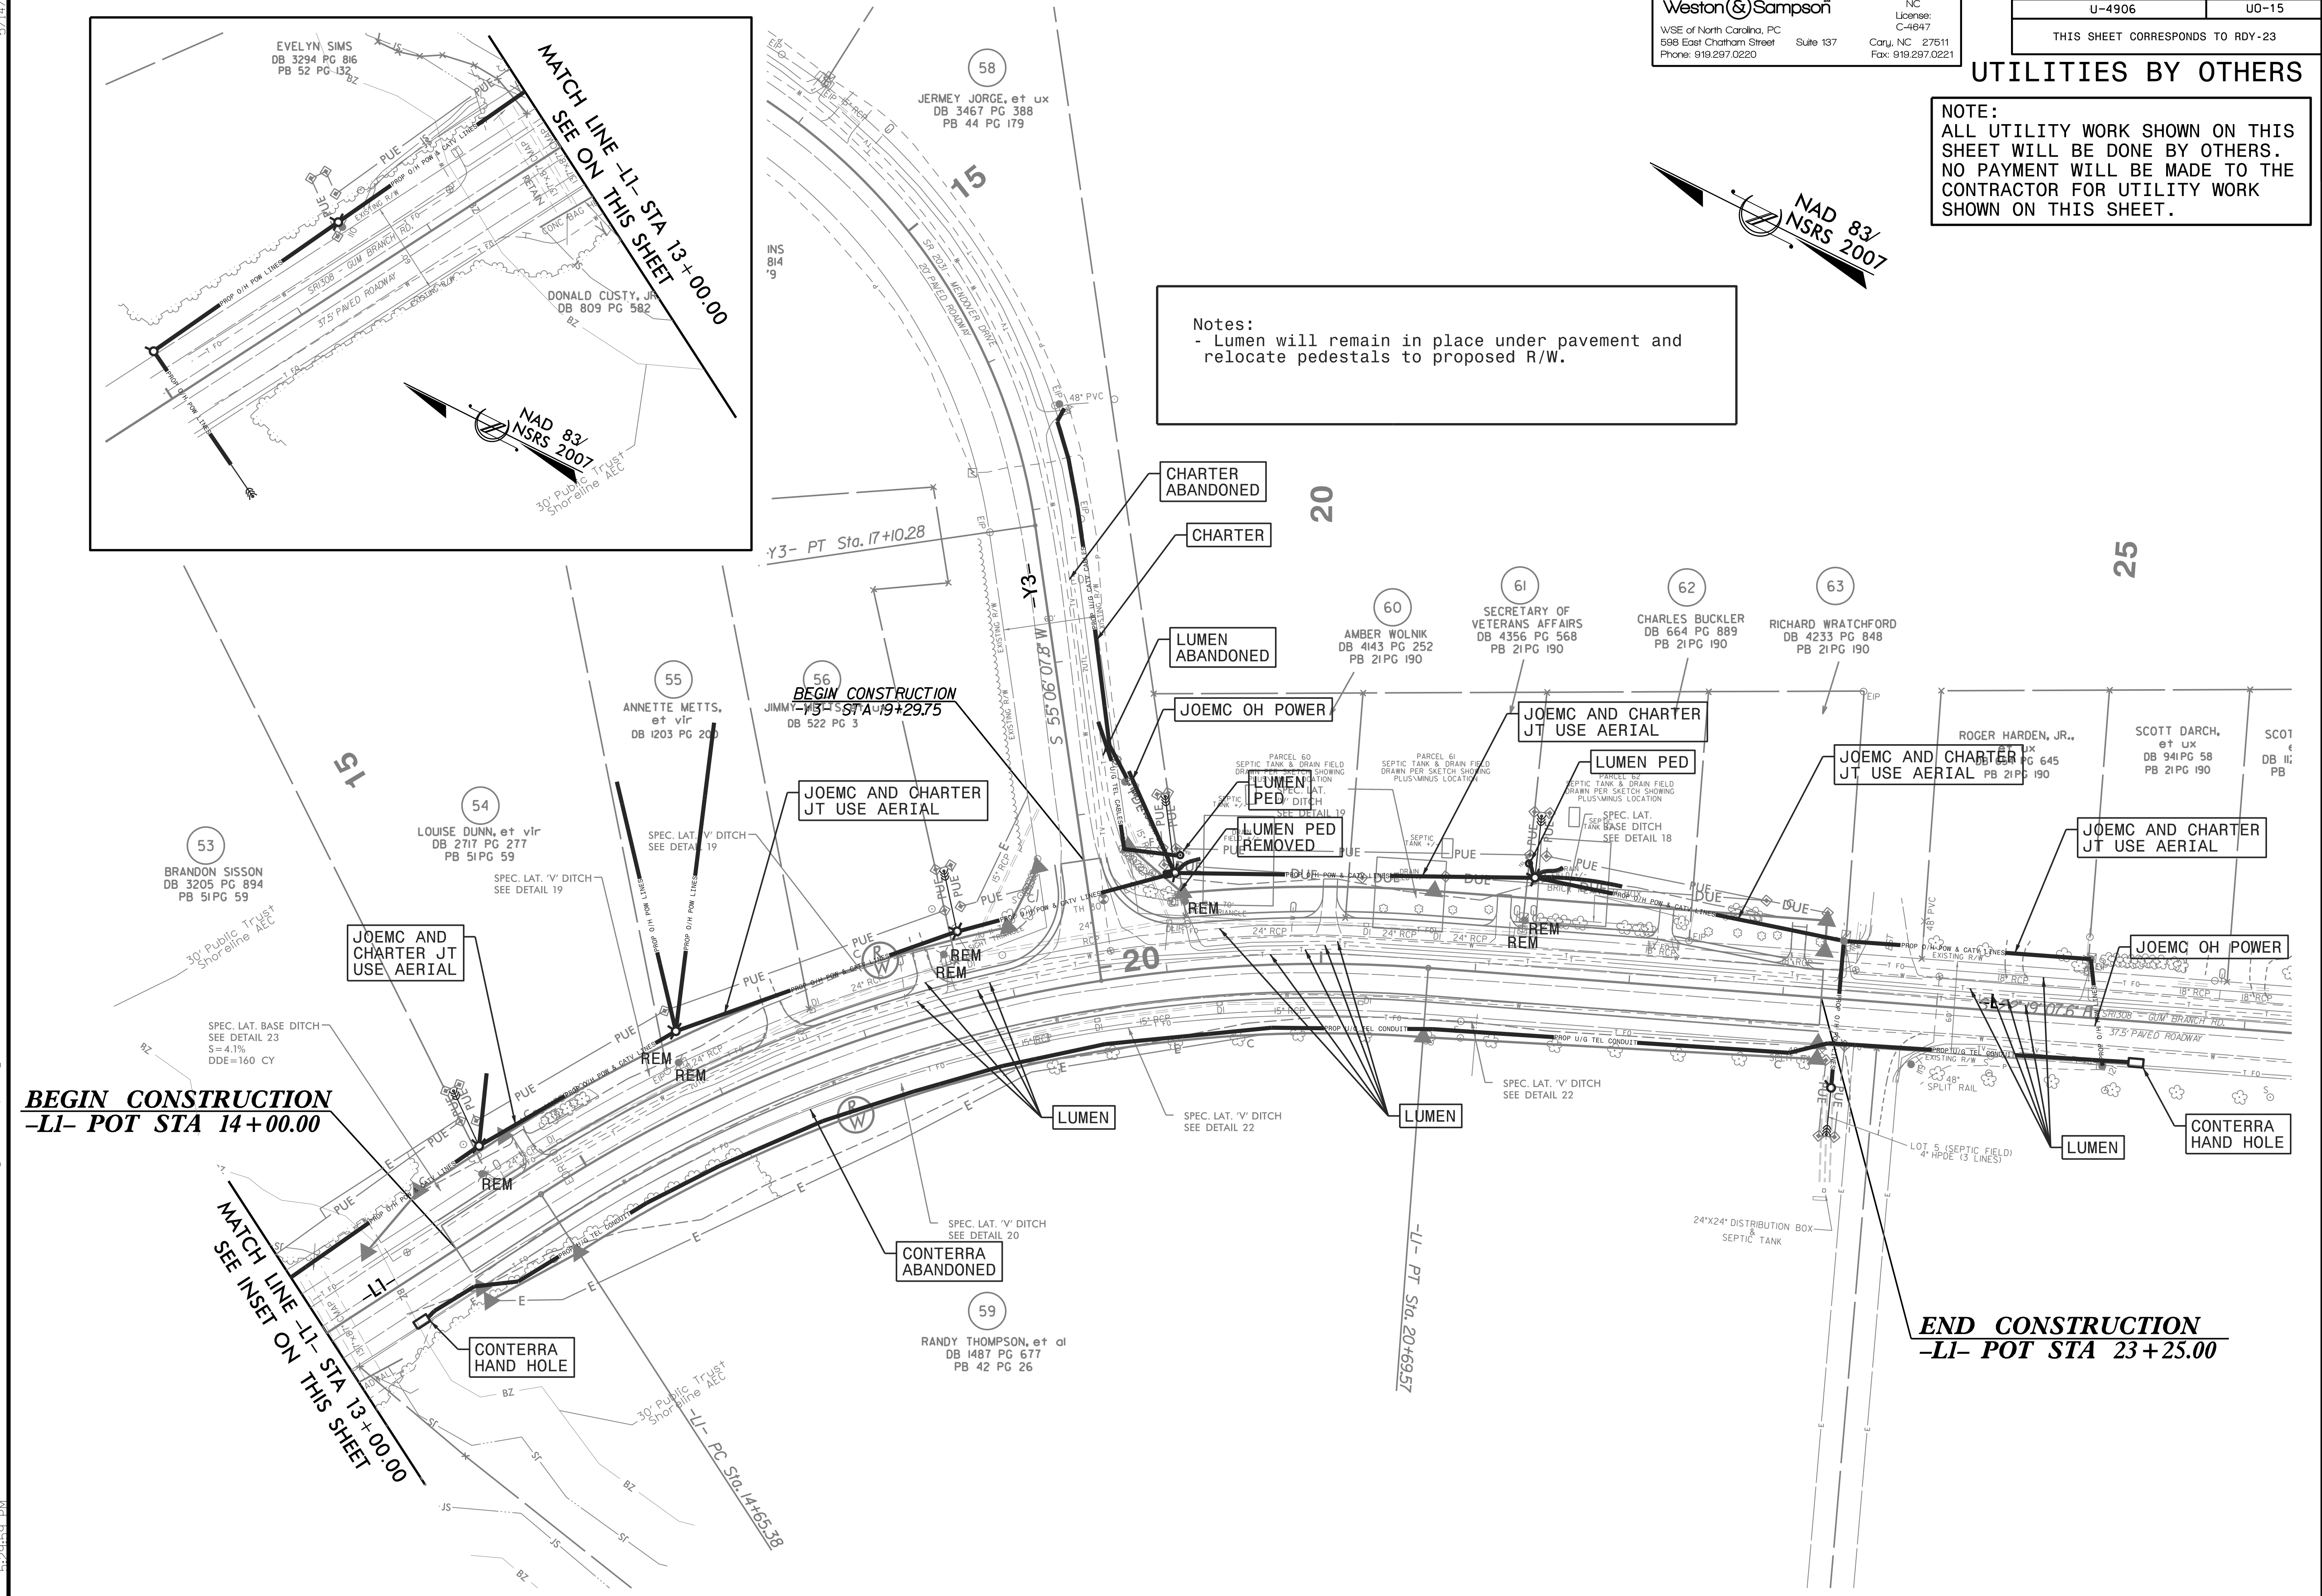


8/10/2008 10:59:08 AM U:\4906\Utilities\Coordination\UB0\4906_ut_rdy24_UD16_psh.dgn

Weston & Sampson
WSE of North Carolina, PC
508 East Chatham Street
Phone: 919.297.0220
Suite 137
Cary, NC 27511
Fax: 919.297.0221
NC License: C-4647

PROJECT REFERENCE NO.	SHEET NO.
U-4906	U0-16
THIS SHEET CORRESPONDS TO RDY-24	

UTILITIES BY OTHERS

ALL PROPOSED UTILITY WORK SHOWN ON THIS SHEET WILL BE DONE BY OTHERS. NO PAYMENT WILL BE MADE TO THE CONTRACTOR FOR PROPOSED UTILITY WORK SHOWN ON THIS SHEET.

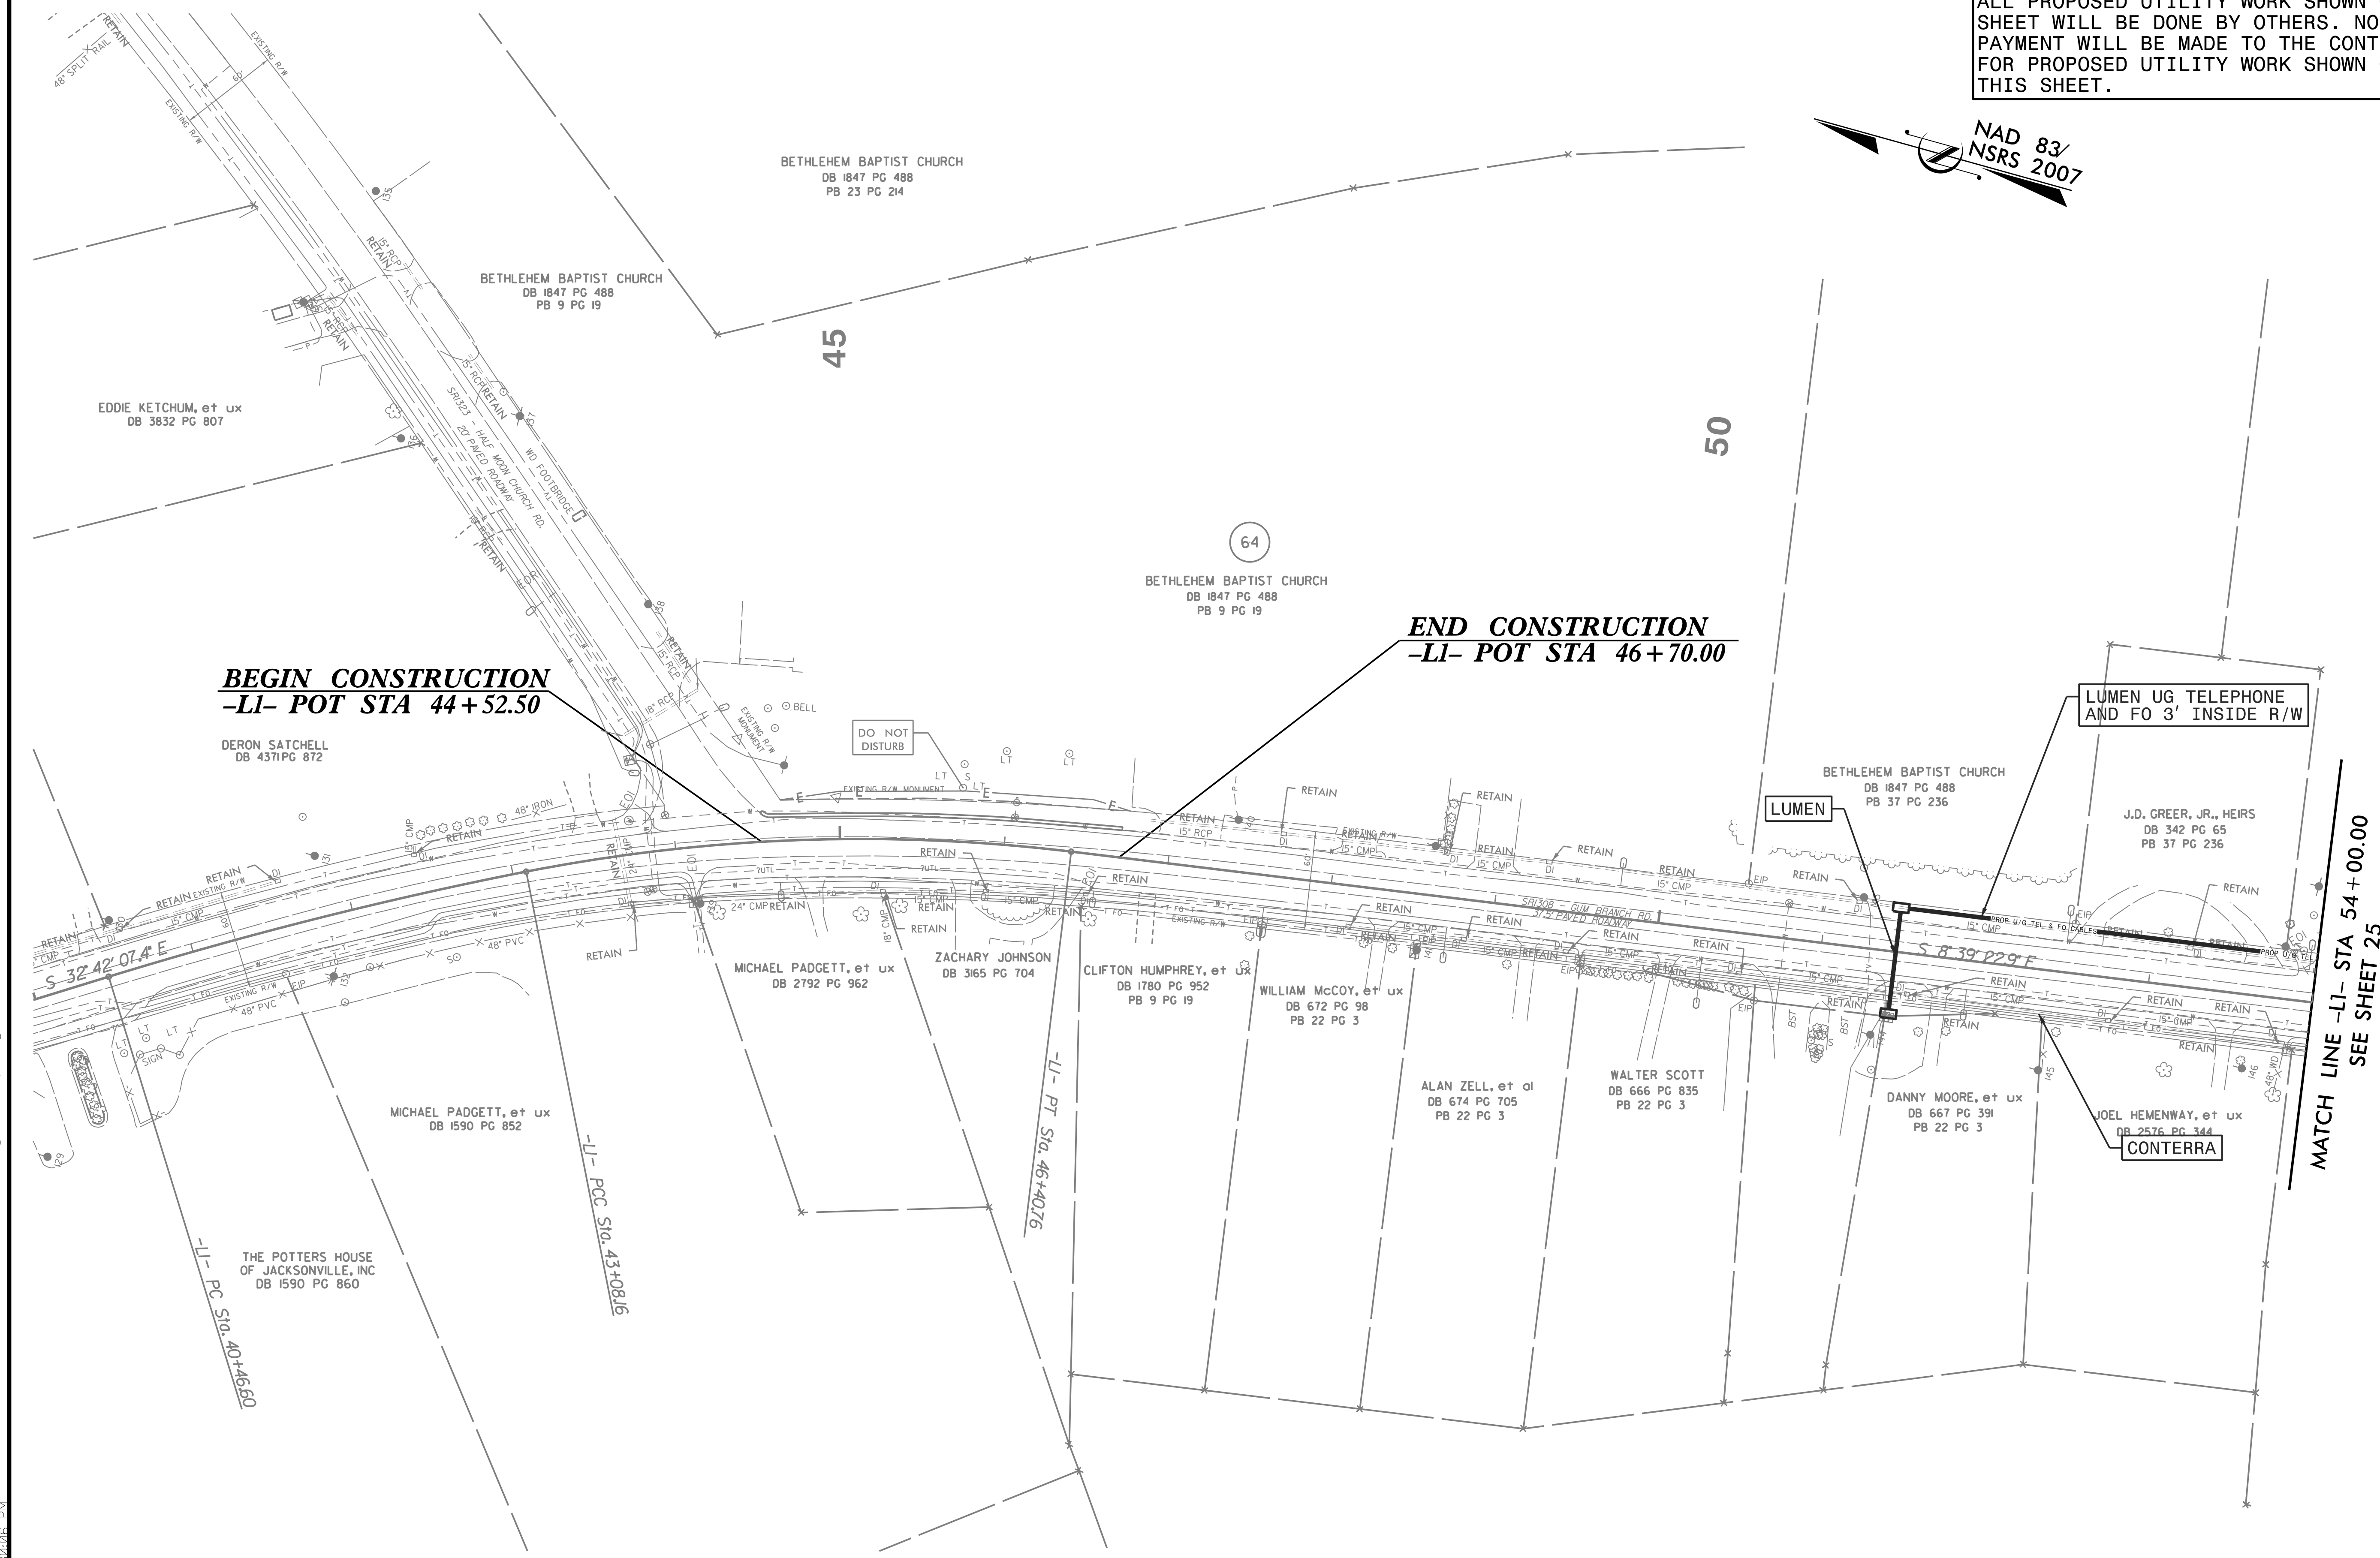



MATCH LINE -LI- STA 54+00.00
SEE SHEET 25

Weston & Sampson
 WSE of North Carolina, PC
 698 East Chatham Street Suite 137 Cary, NC 27511
 Phone: 919.297.0220 Fax: 919.297.0221

UTILITIES BY OTHERS

ALL PROPOSED UTILITY WORK SHOWN ON THIS SHEET WILL BE DONE BY OTHERS. NO PAYMENT WILL BE MADE TO THE CONTRACTOR FOR PROPOSED UTILITY WORK SHOWN ON THIS SHEET.

Notes:
 - Lumen will relocate fiber and copper 3' inside proposed ROW unless otherwise noted.

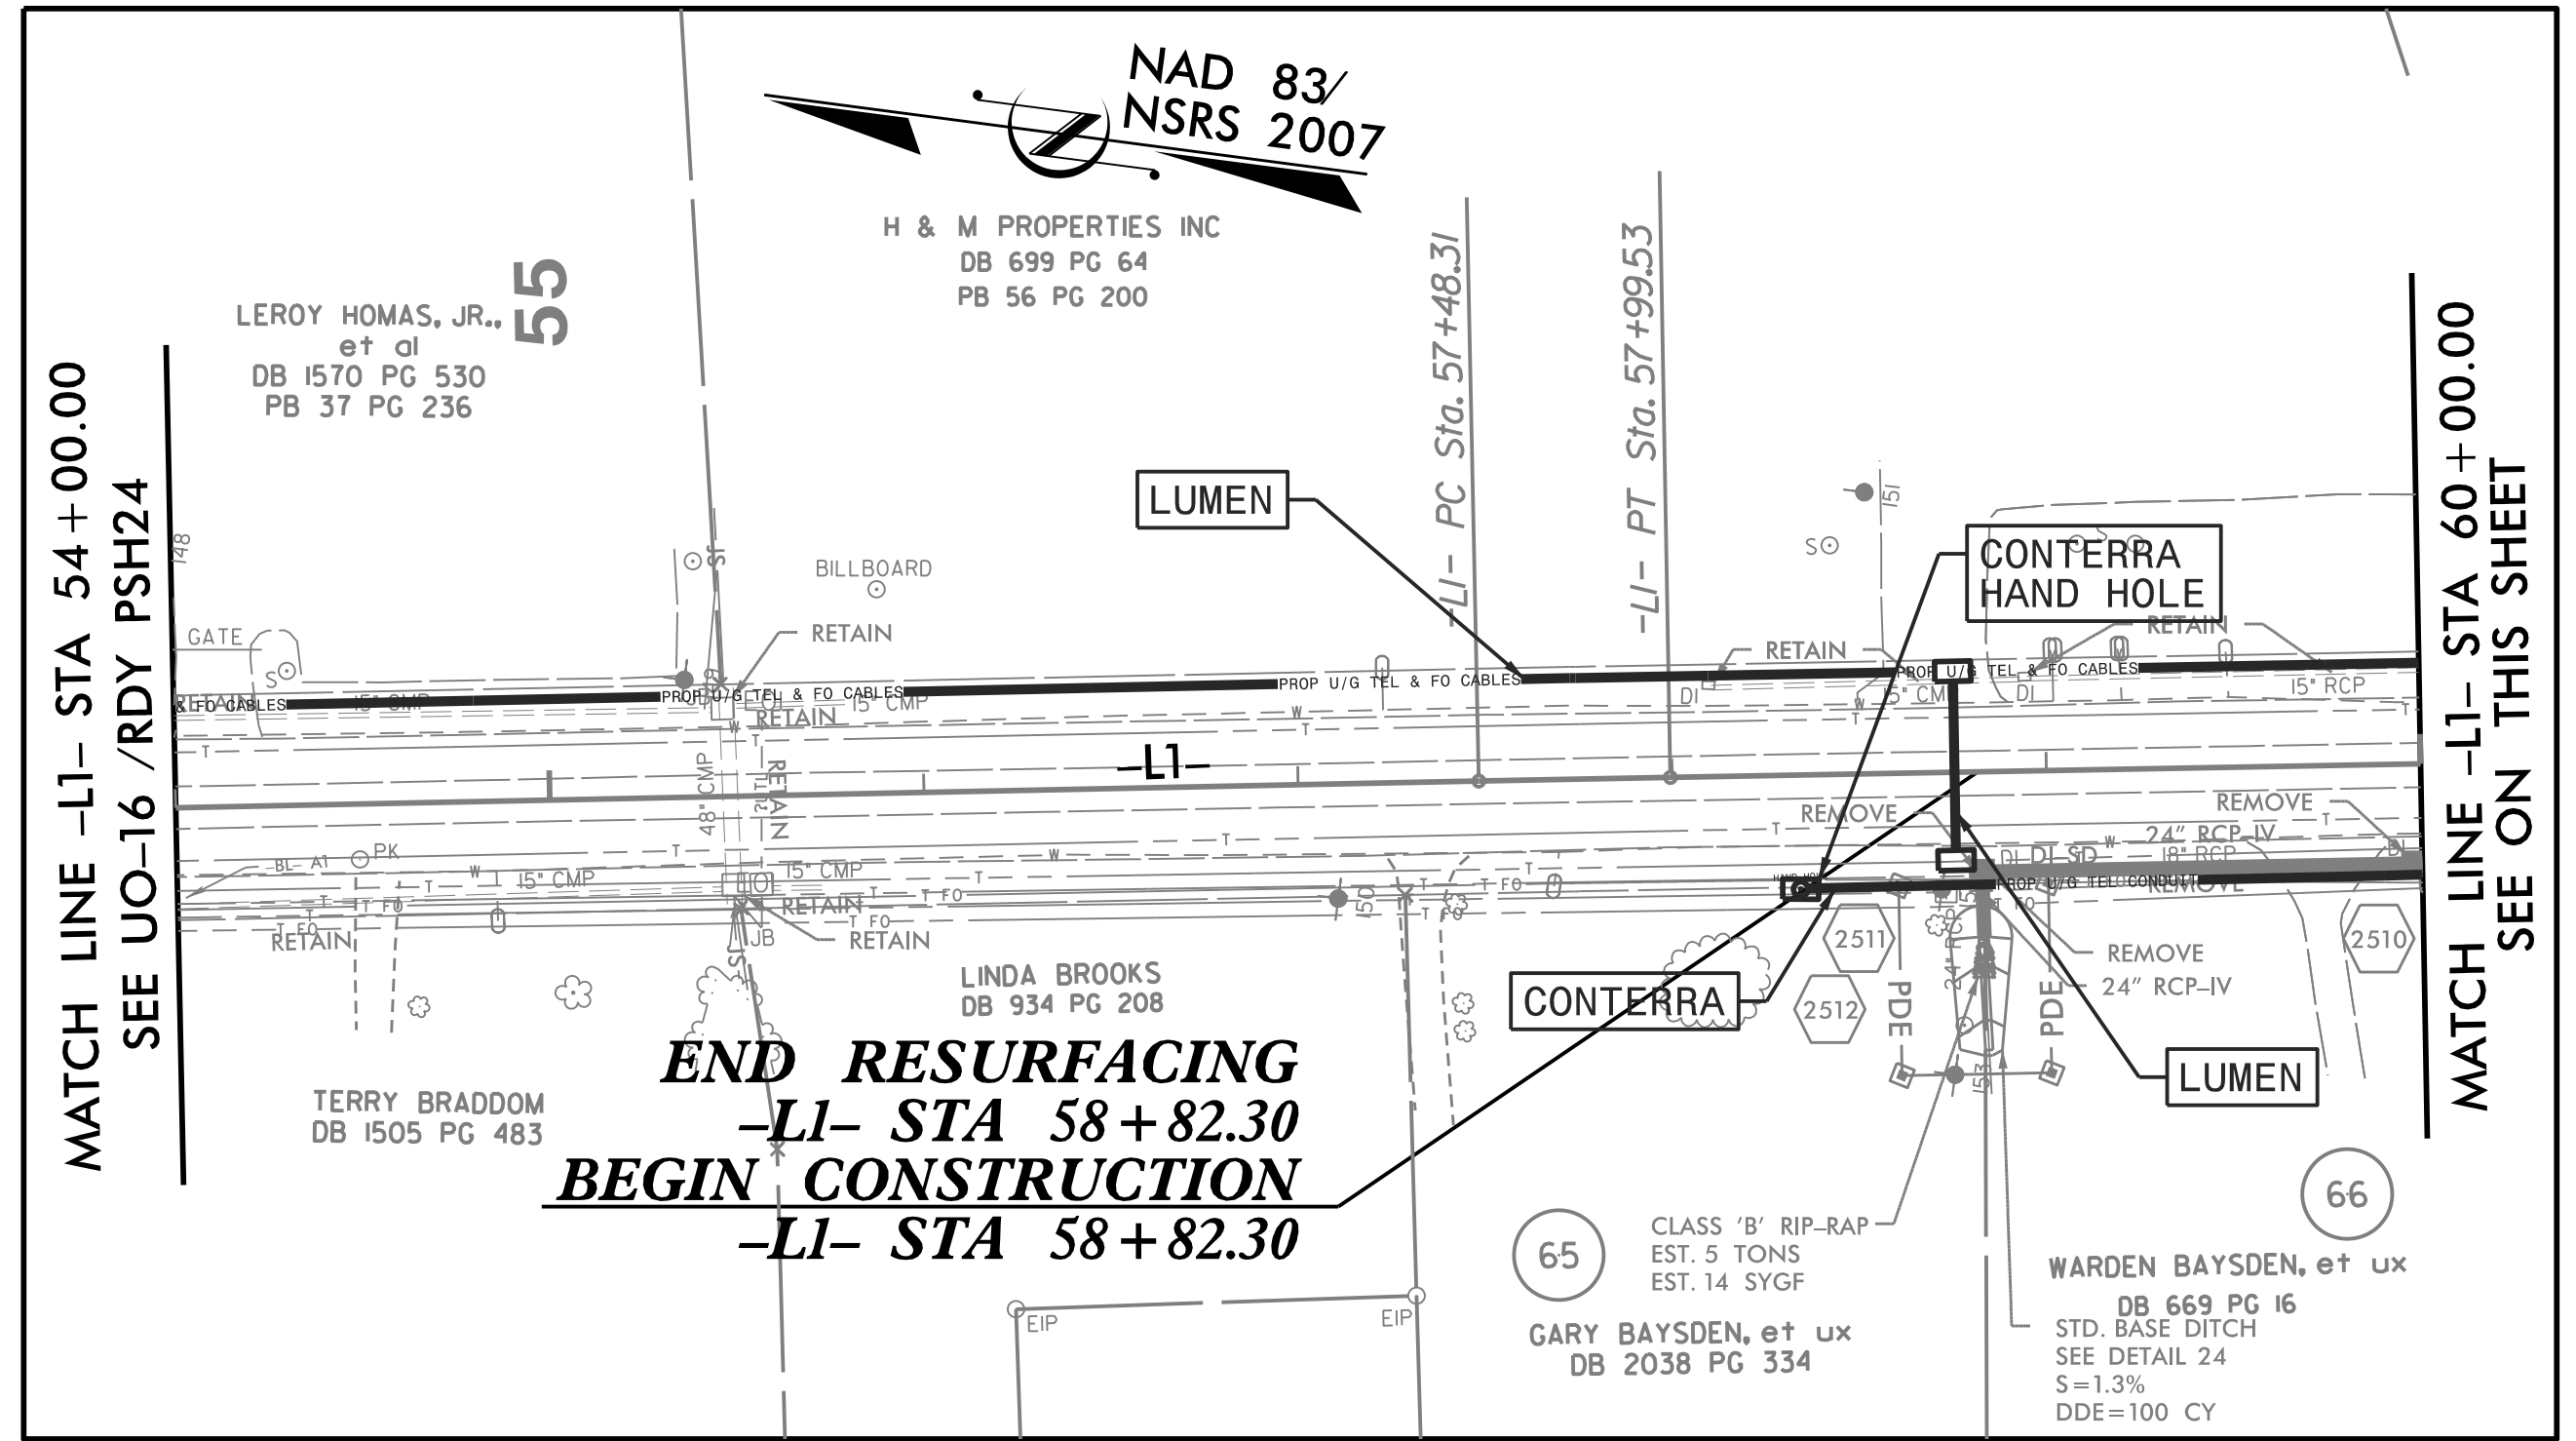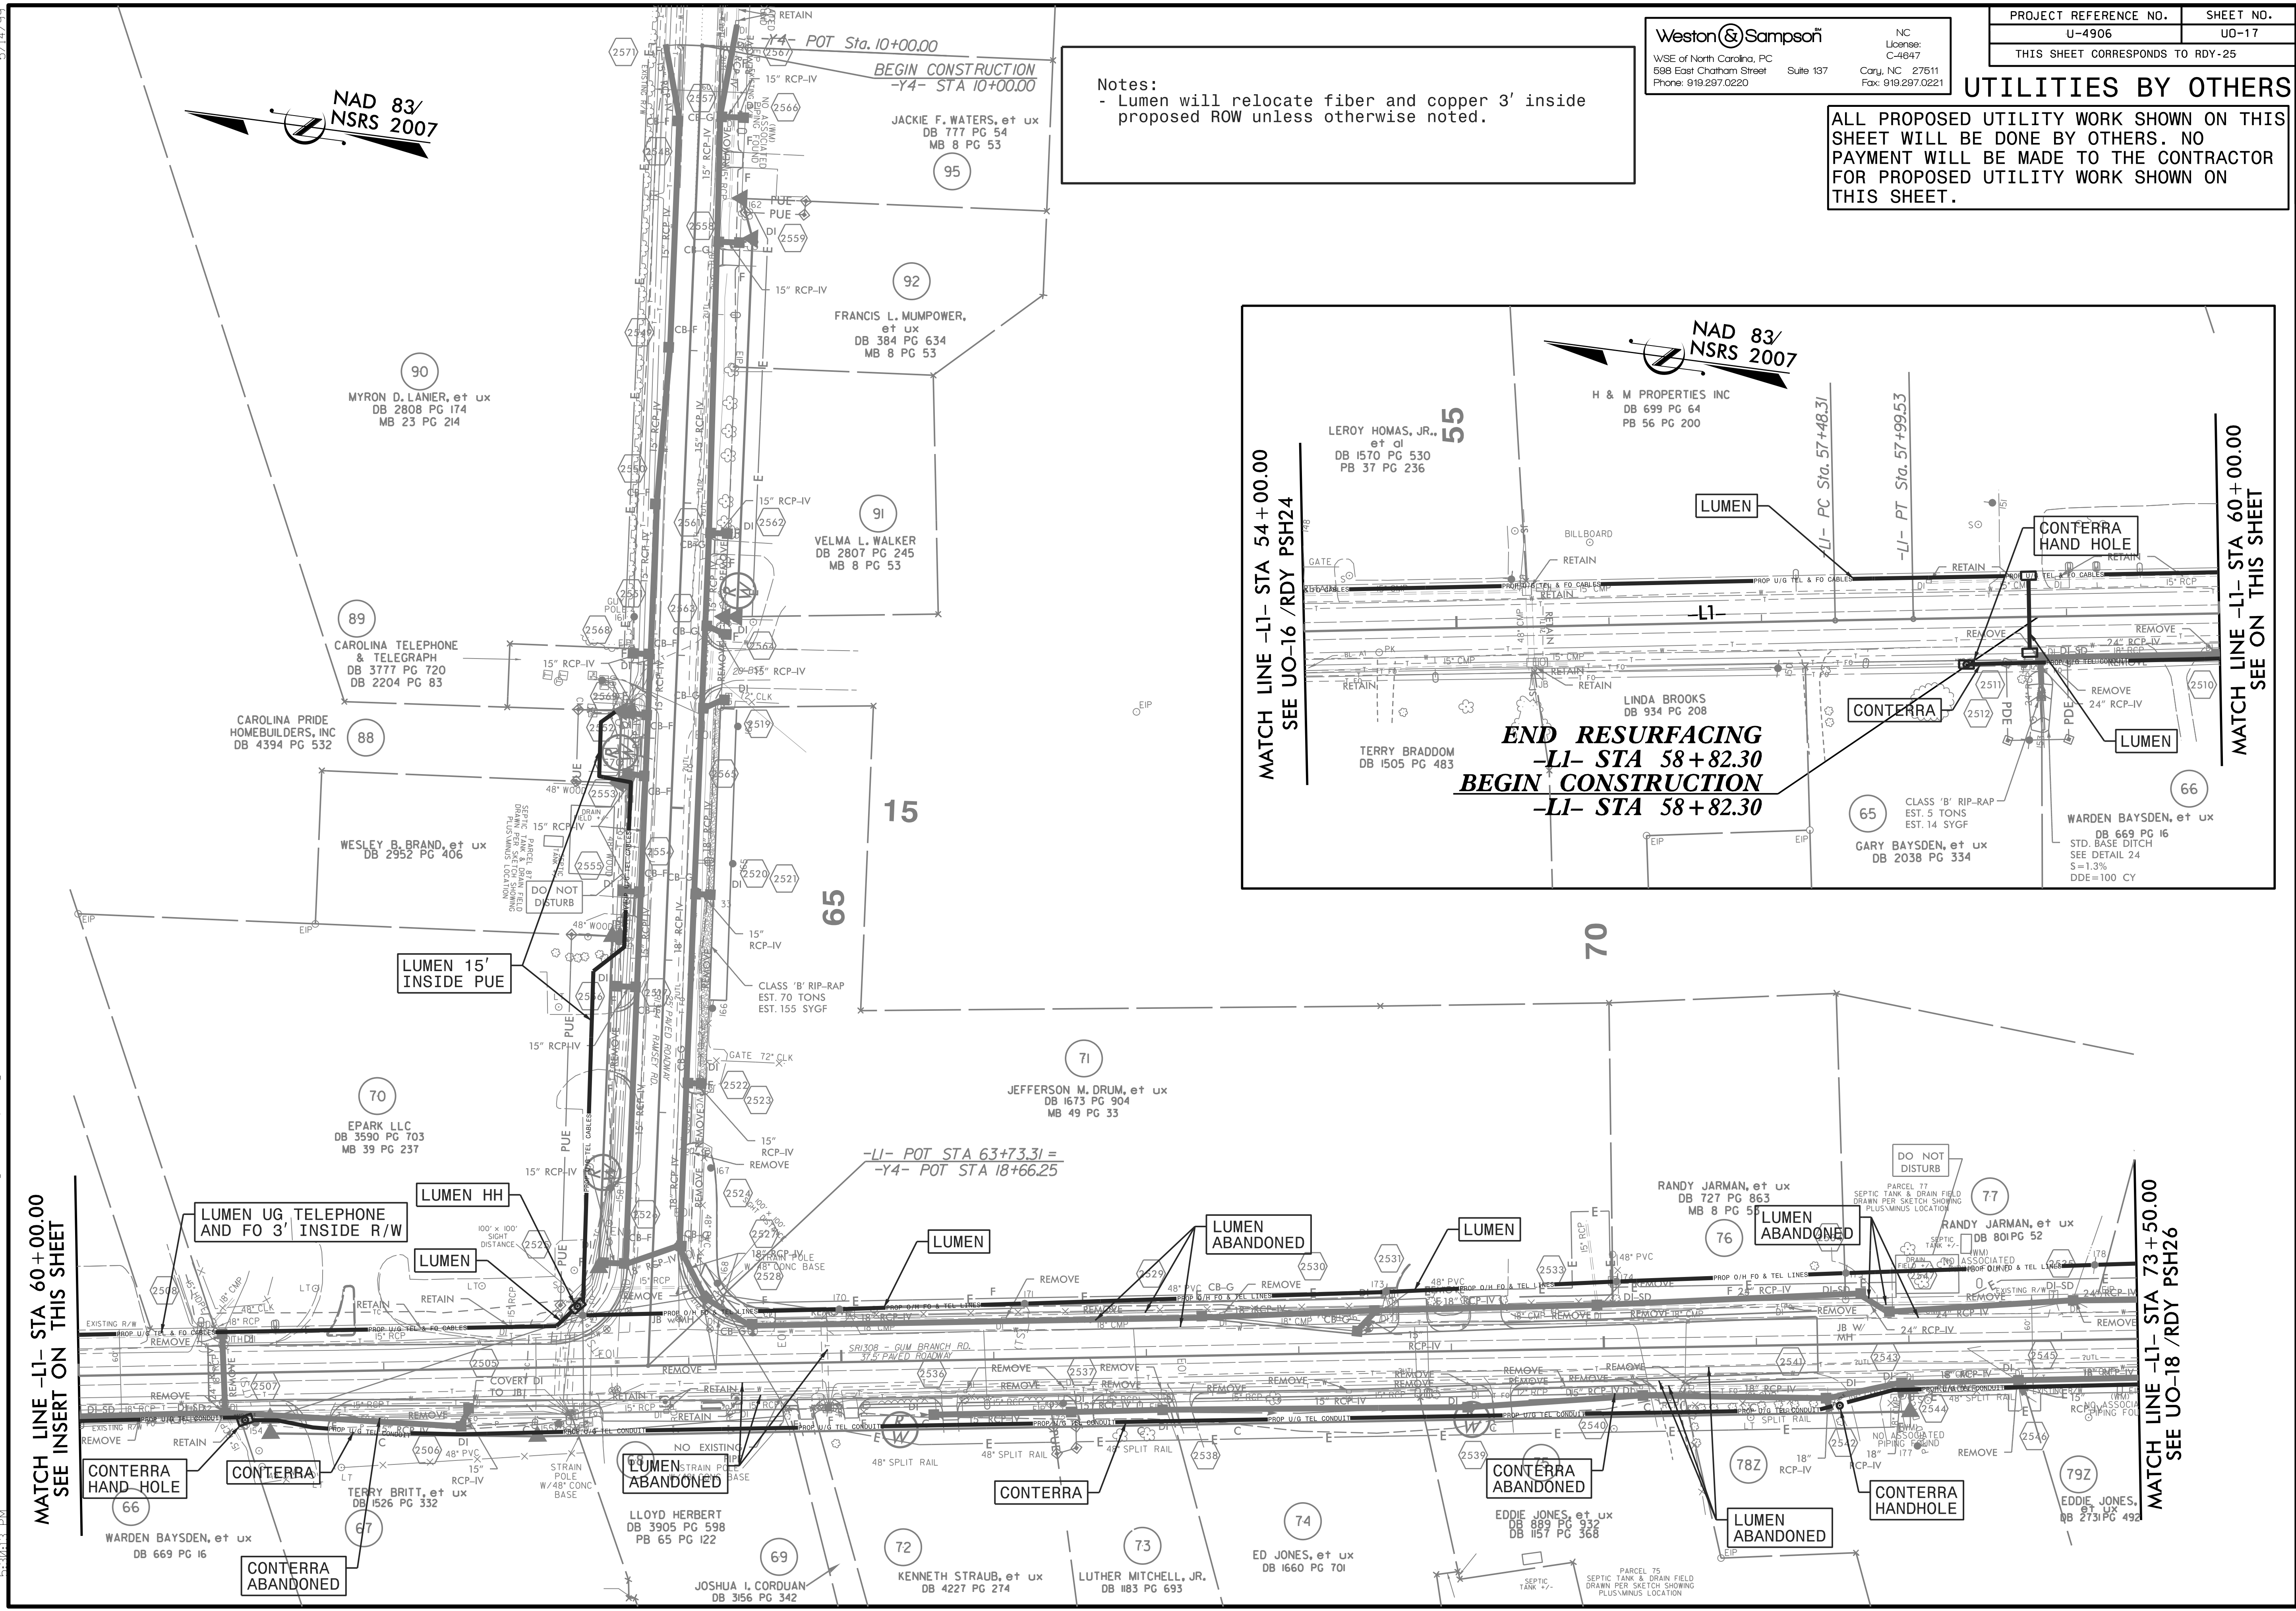


5/14/99
 8/10/2006
 D:\S\0596\U-4906\U017\traces\Coordination\U017\4906_ut_rdy25_U017_psh.dgn

UTILITIES BY OTHERS

ALL PROPOSED UTILITY WORK SHOWN ON THIS SHEET WILL BE DONE BY OTHERS. NO PAYMENT WILL BE MADE TO THE CONTRACTOR FOR PROPOSED UTILITY WORK SHOWN ON THIS SHEET.



**END CONSTRUCTION
 END TIP PROJECT U-4906
 -LI- STA 80+00.00**

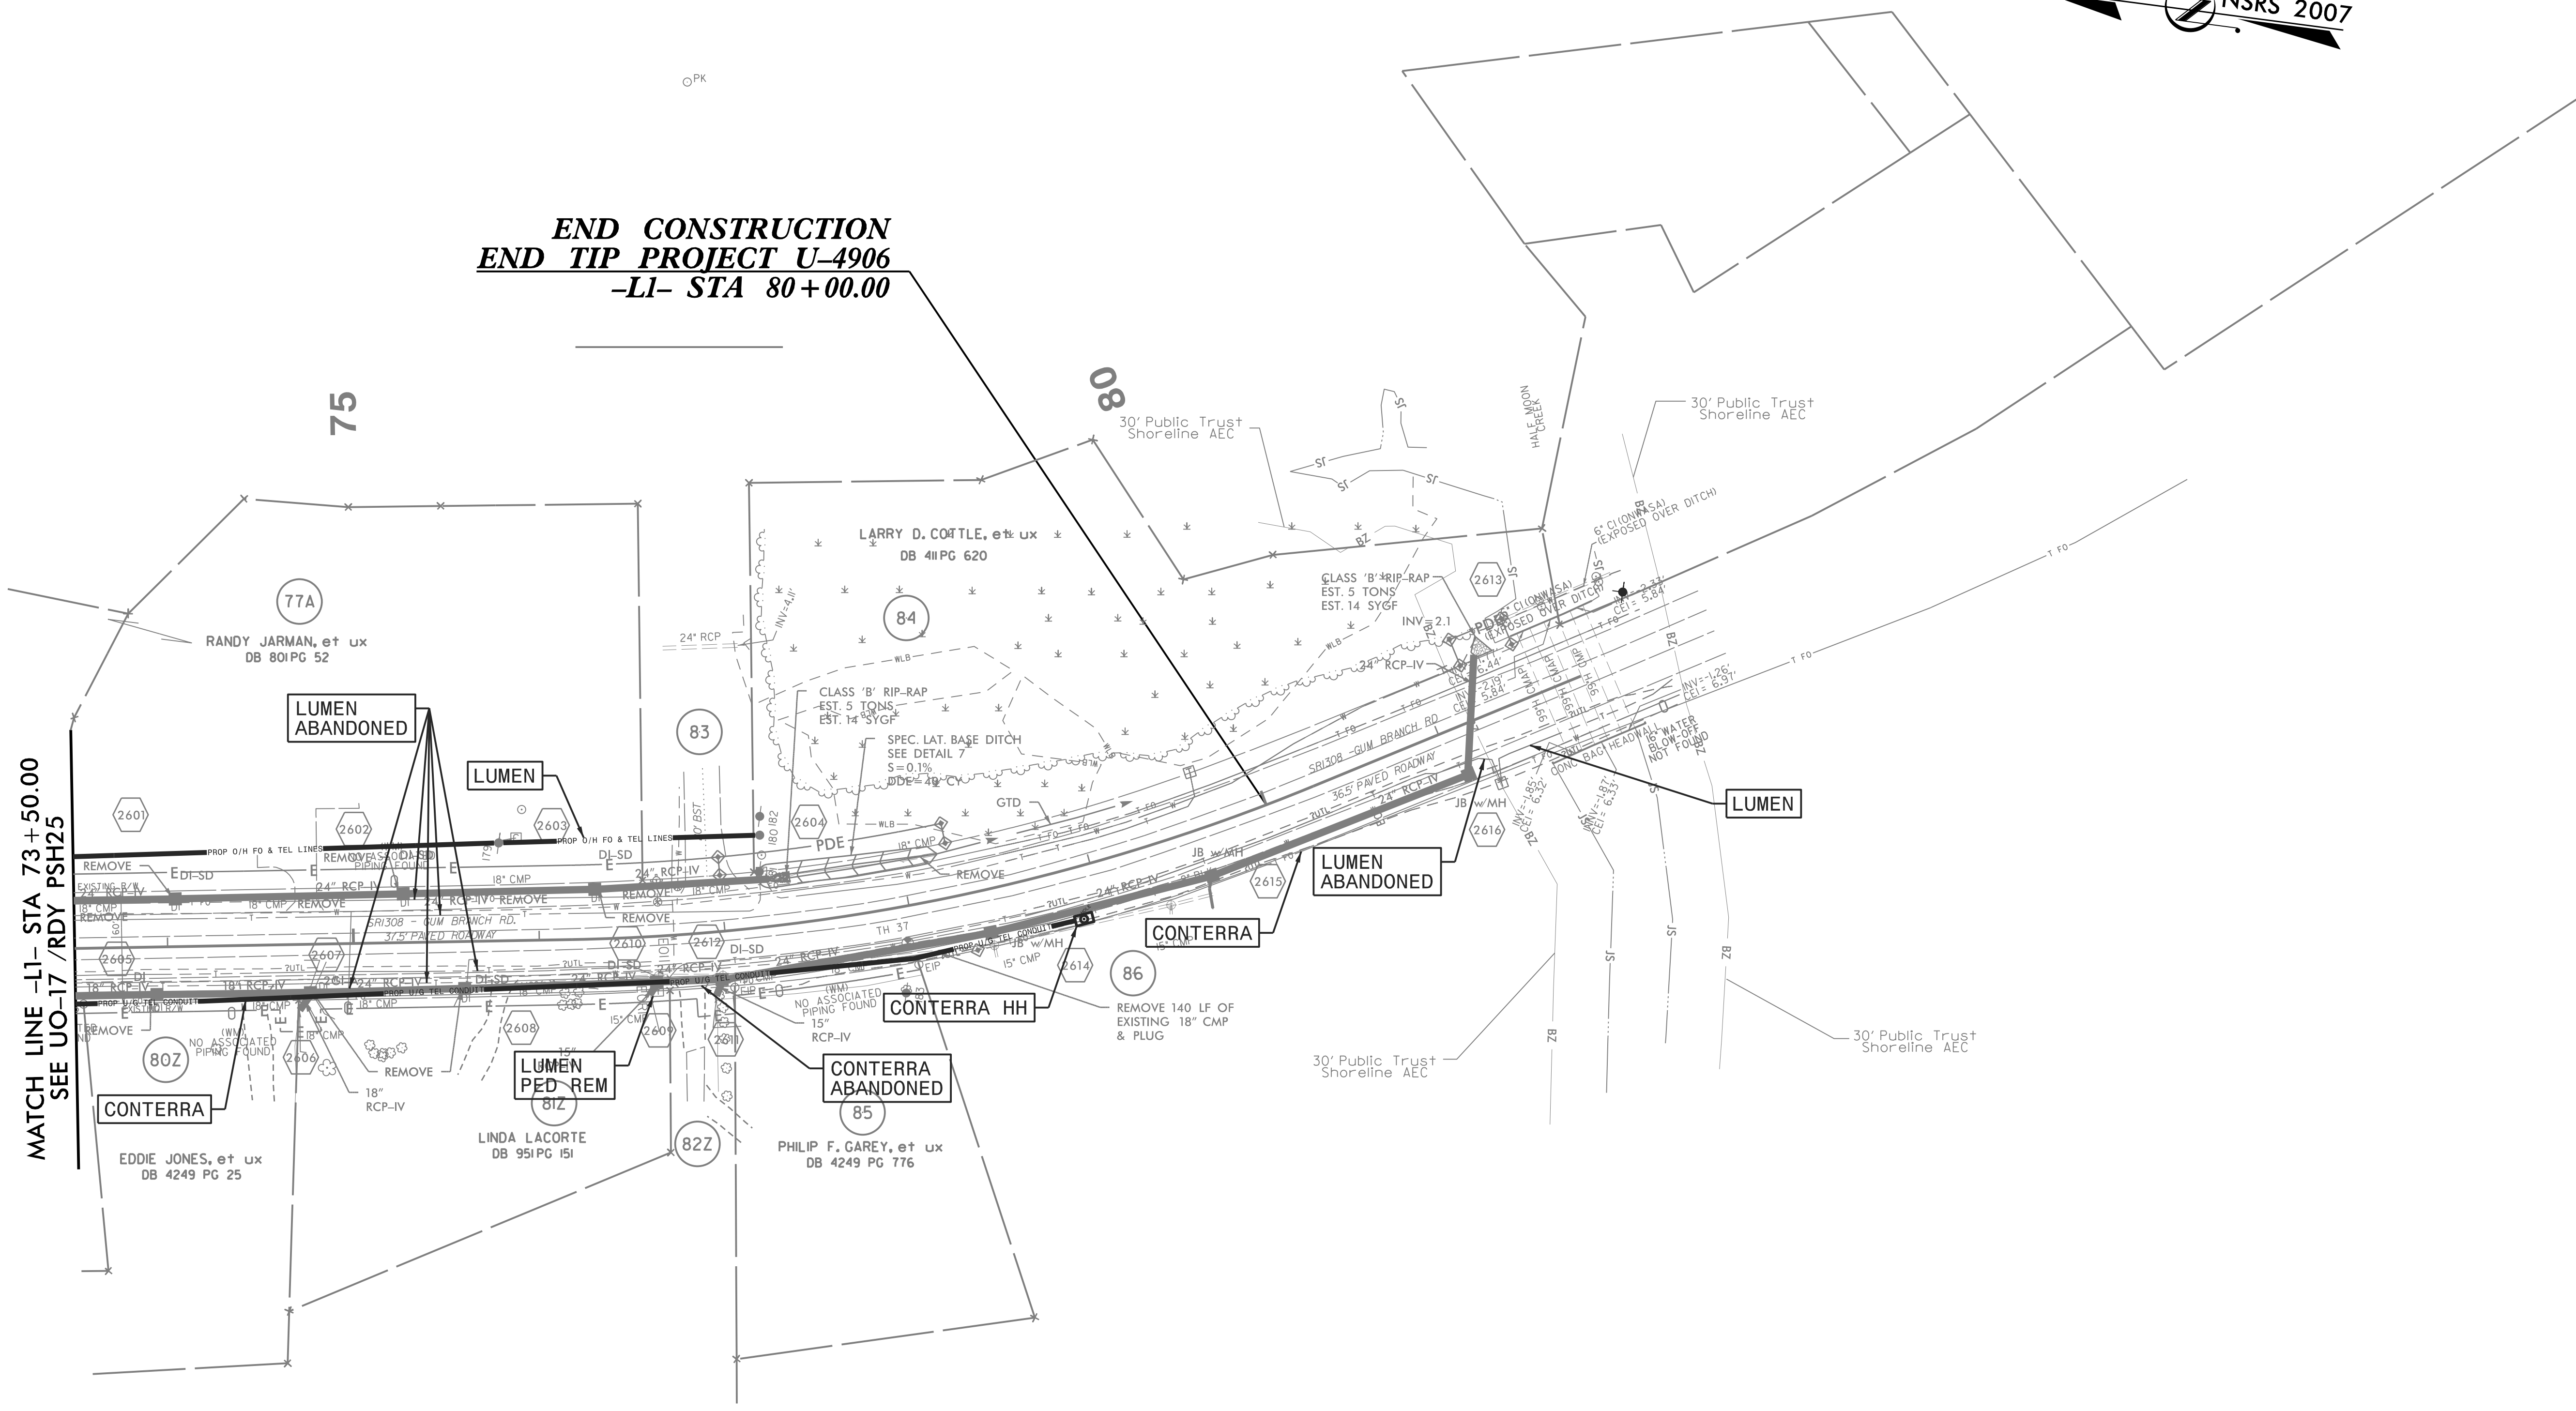

MATCH LINE -LI- STA 73+50.00
 SEE UO-17 /RDY PSH25

5/14/99
 U-4906-Utilities-Coordination\UO-18-sh.dgn
 8/10/2006
 06:59:06