


6/2/23

PAVEMENT SCHEDULE	
C1	2" S9.5C
R	EX C & G
U	EXIST. PAVEMENT
V1	2" MILLING
Z	RUMBLE STRIP

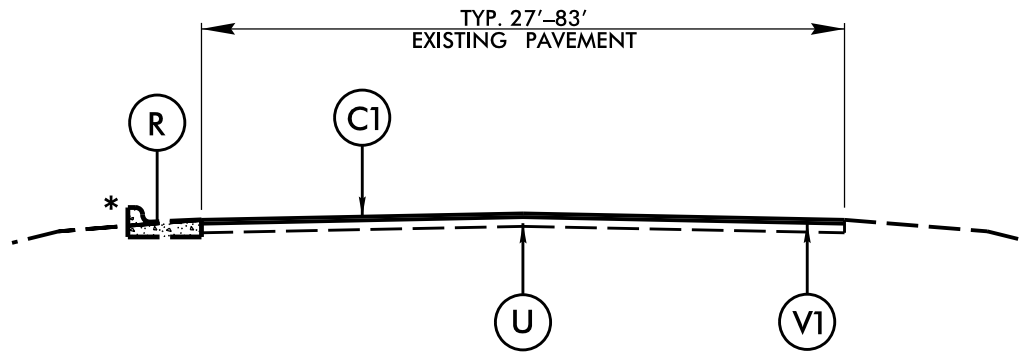

TYPICAL SECTION 2
 2" MILL, FILL AND RESURFACE S9.5C
 MAP NOS. 3-6

MAP 3 WADE AVE. OFF RAMP (EASTBOUND)

MAP 5 WADE AVE. OFF RAMP (WESTBOUND)

MAP 4 WADE AVE. ON-RAMP (EASTBOUND)

MAP 6 WADE AVE. ON-RAMP (WESTBOUND)

*** EXTREME CAUTION IS TO BE TAKEN WHEN REMOVING AND REPLACING THE ASPHALT AROUND THE NCDOT FIBER PULL BOXES LOCATED IN THE PAVED SHOULDER ALONG WADE AVE. AND EDWARDS MILL RD. IT WOULD BE CATASTROPHIC TO DOT OPERATIONS FOR THESE FIBERS TO GET DAMAGED ***

6/2/23