


APPROVED: *Ayman Alqudwah*
 DATE: 7/20/2021

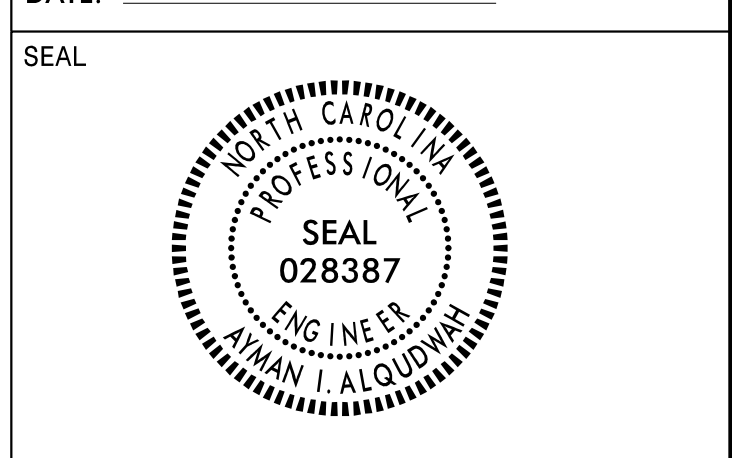

**DOCUMENT NOT CONSIDERED FINAL
 UNLESS ALL SIGNATURES COMPLETED**

SIGN NUMBER: 1048 **BACKG COLOR:** Green **DESIGN BY:** S.Johns **CHECKED BY:** A. Alqudwah **Jun 30, 2021**
TYPE: A **COPY COLOR:** White **PROJECT ID:** Div. Request **LOCATION:** I-95 Wilson County **DIV:** 4

SYMBOL	X	Y	WID	HT
M1_4	43.5	86.6	45	36

SIGN WIDTH: 11'-0" **HEIGHT:** 11'-0" **TOTAL AREA:** 121.0 Sq.Ft.
BORDER TYPE: FLUSH **RECESS:** 0" **WIDTH:** 2" **RADII:** 12"
NO. Z BARS: 3 **MAT'L:** 0.125" (3.2 mm) ALUMINUM **LENGTH:** 124.0

USE NOTES: 1,2,3
 1. Legend and border(except those that are colored black) shall be direct applied Grade C sheeting.
 2. Background shall be Grade C reflective sheeting.
 3. Shields; A, B, and C type arrows shall be on 0.032" (0.8mm) aluminum and demountable.

LETTER POSITIONS

Letter spacings are to start of next letter										Series/Size
										Text Length
K	e	n	l	y						EM 2000
31.4	15.2	15.5	17	7.8	13.6	31.4				69.1
L	u	c	a	m	a					EM 2000
18.5	15.4	15.5	14.1	17	22.6	10.6	18.5			95
1	M	I	L	E						E 2000
39.7	4.5	15	12	4.4	9.2	7.5	39.7			52.6

FILENAME: I-5936 Sign Designs NORTH CAROLINA D.O.T. SIGN DETAIL

SIGN NUMBER: 105 **BACKG COLOR:** Brown/Brown/Brown **DESIGN BY:** S.Johns **CHECKED BY:** A. Alqudwah **Jun 30, 2021**
TYPE: A **COPY COLOR:** White **PROJECT ID:** Div. Request **LOCATION:** I-95 Wilson County **DIV:** 4

SYMBOL	X	Y	WID	HT

SIGN WIDTH: 16'-0" **HEIGHT:** 7'-6" **TOTAL AREA:** 120.0 Sq.Ft.
BORDER TYPE: FLUSH **RECESS:** 0" **WIDTH:** 1" **RADII:** 12"
NO. Z BARS: 3 **MAT'L:** 0.125" (3.2 mm) ALUMINUM **LENGTH:** 184.0

USE NOTES:
 1. Legend and border(except those that are colored black) shall be direct applied Grade B sheeting.
 2. Background shall be Grade C reflective sheeting.

LETTER POSITIONS

Letter spacings are to start of next letter															Series/Size							
															Text Length							
S	t	a	t	e	H	i	s	t	o	r	i	c	S	i	t	e					D 2000	
61.7	4.4	2.8	4	2.8	3.5	6	5.4	1.8	3.1	2.8	4.6	3	1.9	3.5	6	5	1.6	2.8	3.5	81.7	68.7	
G	o	v	e	r	n	o	r	C	h	a	r	i	e	s	B	A	y	c	o	c	k	D 2000
24.2	6.7	5.5	6.3	5.8	4	5.9	6.2	3	8	7	5.8	6.1	4	2.6	5.4	3.8	8	5.4	8	7.2	143.6	
B	i	r	t	h	p	l	a	c	e												D 2000	
72.2	6.6	2.9	3.3	4.1	6.2	6.1	2.5	5.8	5.4	4.7	72.2										47.6	
1	8	7	0	'	s	F	a	r	m	s	t	e	a	d							D 2000	
52.8	3.8	6.8	6.8	6.8	2.1	3.8	8	5.6	6.1	4	9	4.1	3.8	5.4	5.8	4.8	52.8				86.5	
T	o	b	a	c	c	o	F	a	r	m	L	i	f	e	M	u	s	e	u	m	D 2000	
25.2	5.7	6.2	5.7	5.8	5.4	5.4	4.9	8	5.6	6.1	4	7.9	8	6	2.4	3.5	4.7	8	7.9	141.5		
E	x	i	t	1	0	7															D 2000	
71.8	5.8	6.8	2.5	5	8	4.7	8.8	6.8	71.9												48.3	

FILENAME: I-5936 Sign Designs NORTH CAROLINA D.O.T. SIGN DETAIL

07/20/21 S:\S&U\EG\egstern\Div 4\I-5936\I-5936-Sign-3A.dgn User:FSUJHNS