
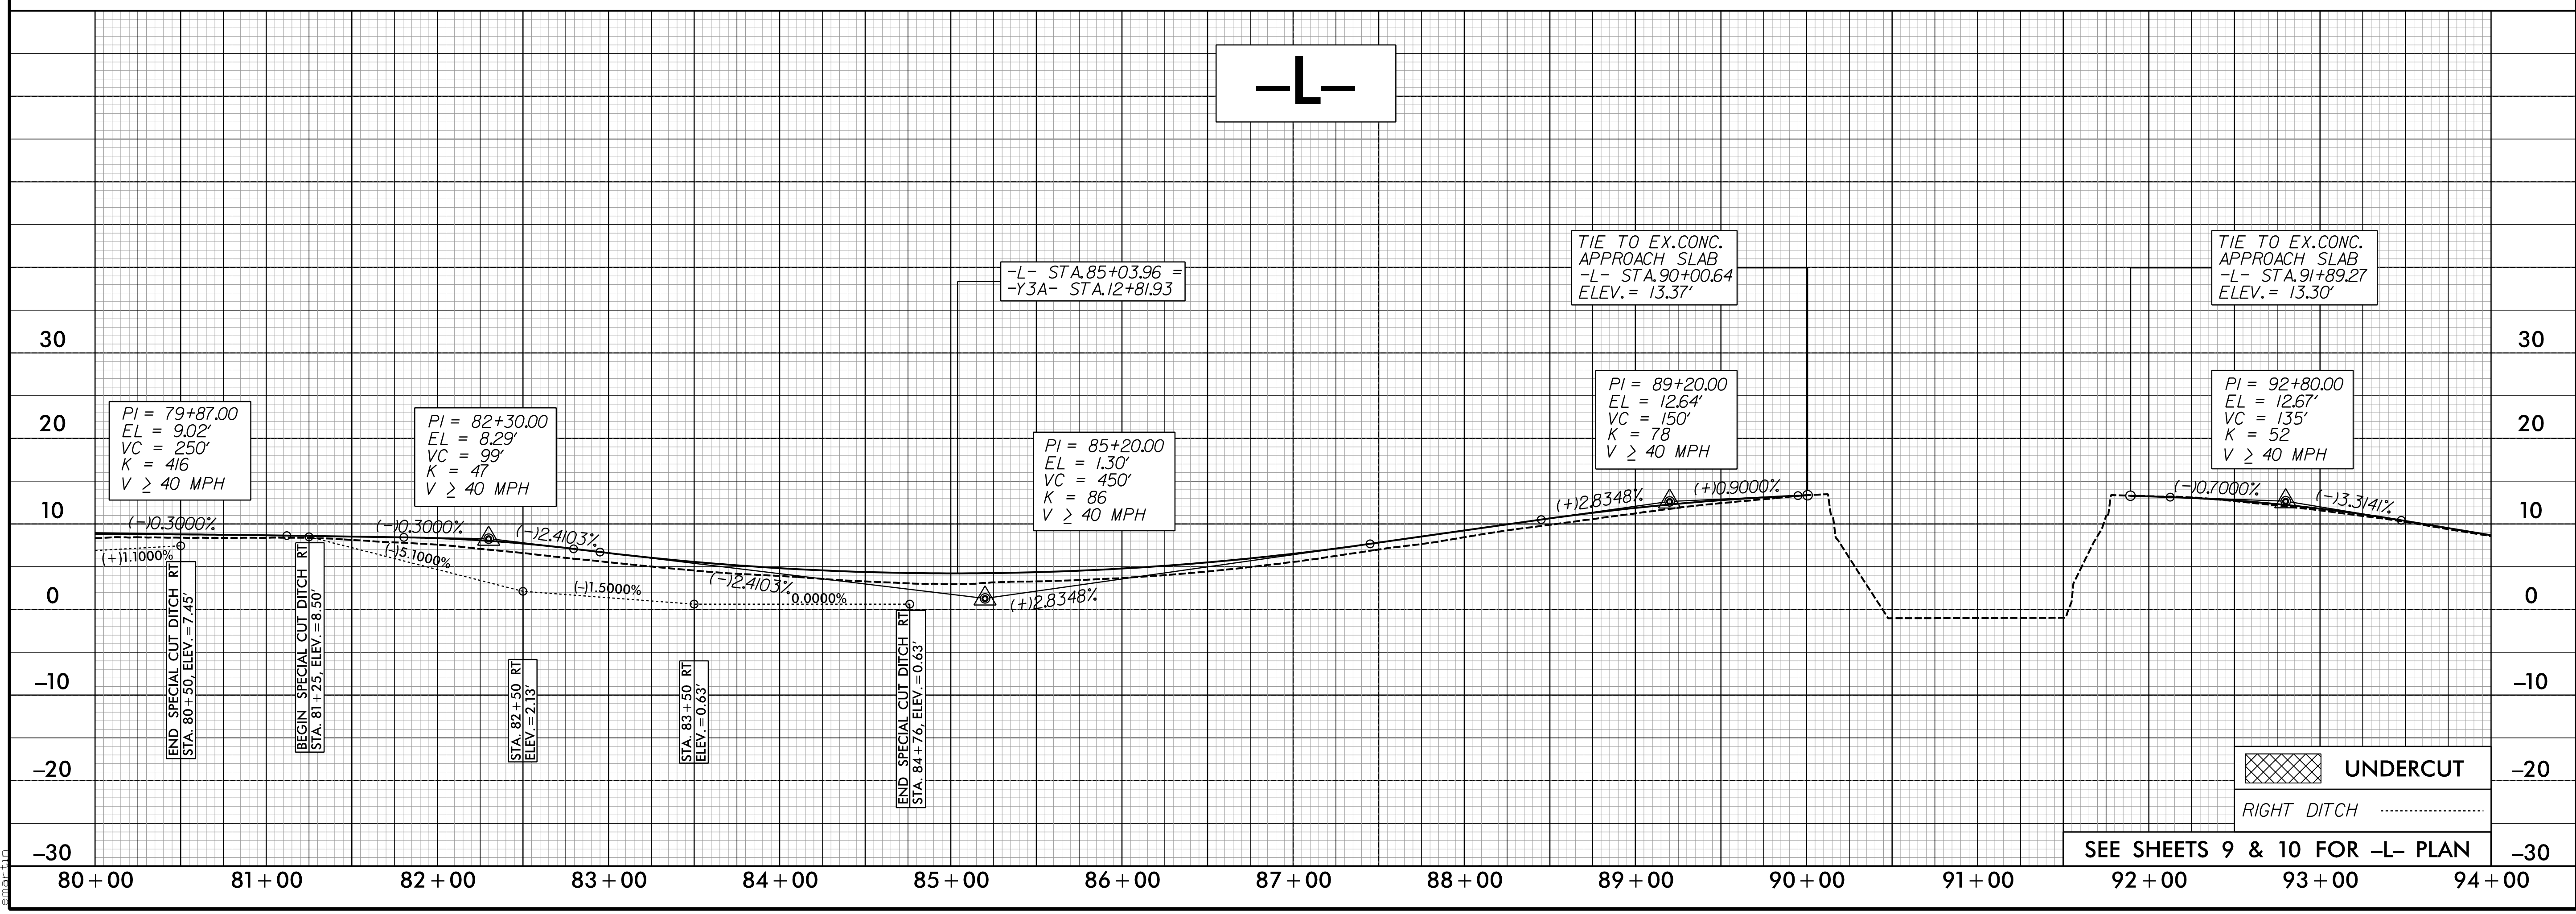


5/28/19

CALYX
ENGINEERS + CONSULTANTS
6750 TRYON ROAD
CARY, NC 27518
phone: 919.851.1912
CALYXEngineers.com
NC License # F-1333
Formerly Huber Engineers & Consultants

PROJECT REFERENCE NO. R-5014	SHEET NO. 23
ROADWAY DESIGN ENGINEER 1/4/2019	HYDRAULICS ENGINEER 1/4/2019
DocuSigned by: Stephen C. Browde DocuSigned by: Craig A. Freeman Jr.	

**DOCUMENT NOT CONSIDERED FINAL
UNLESS ALL SIGNATURES COMPLETED**

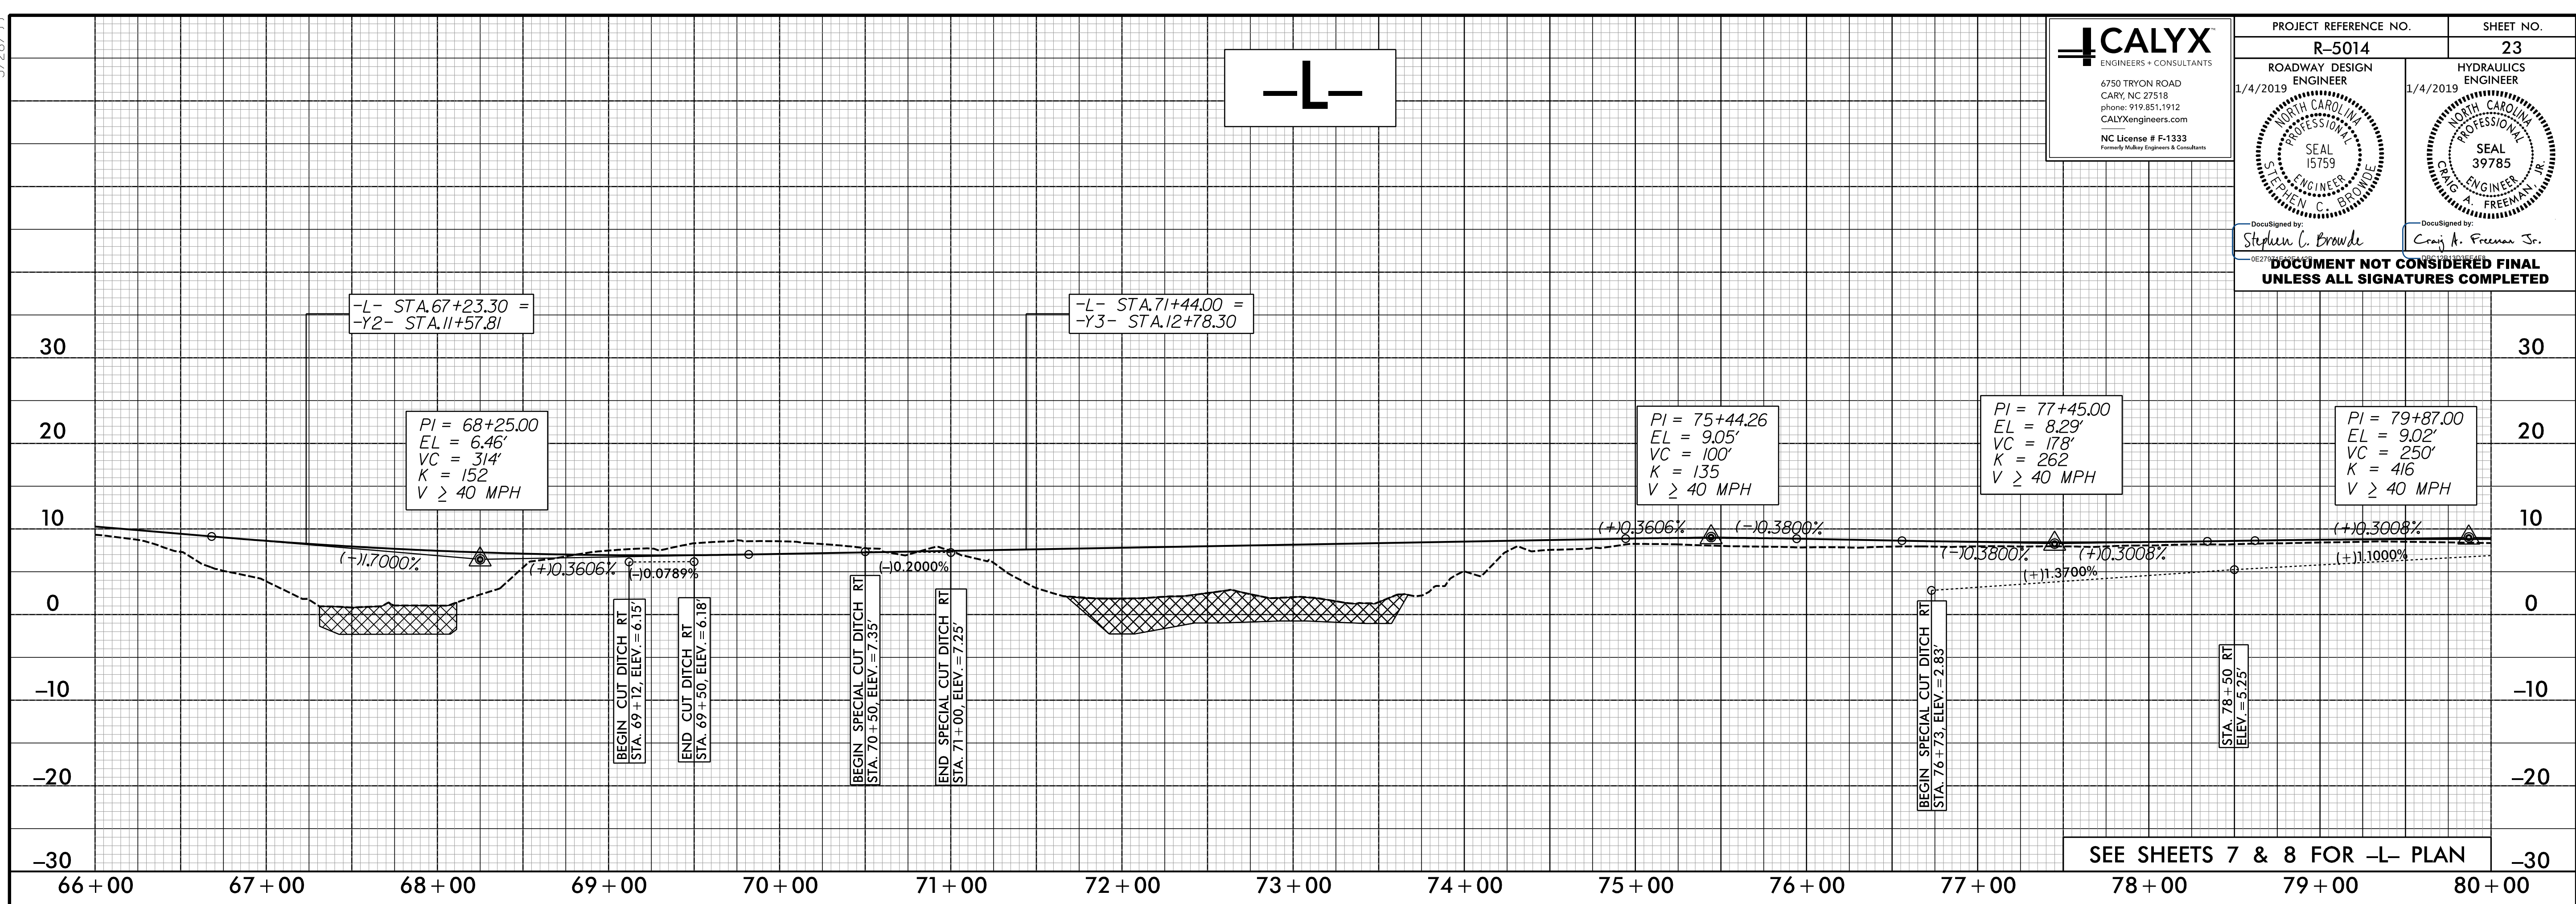

UNDERCUT
 RIGHT DITCH

K:\2018\Projects\Roadway\Projects\R5014_rdy.pfl_23.dgn