
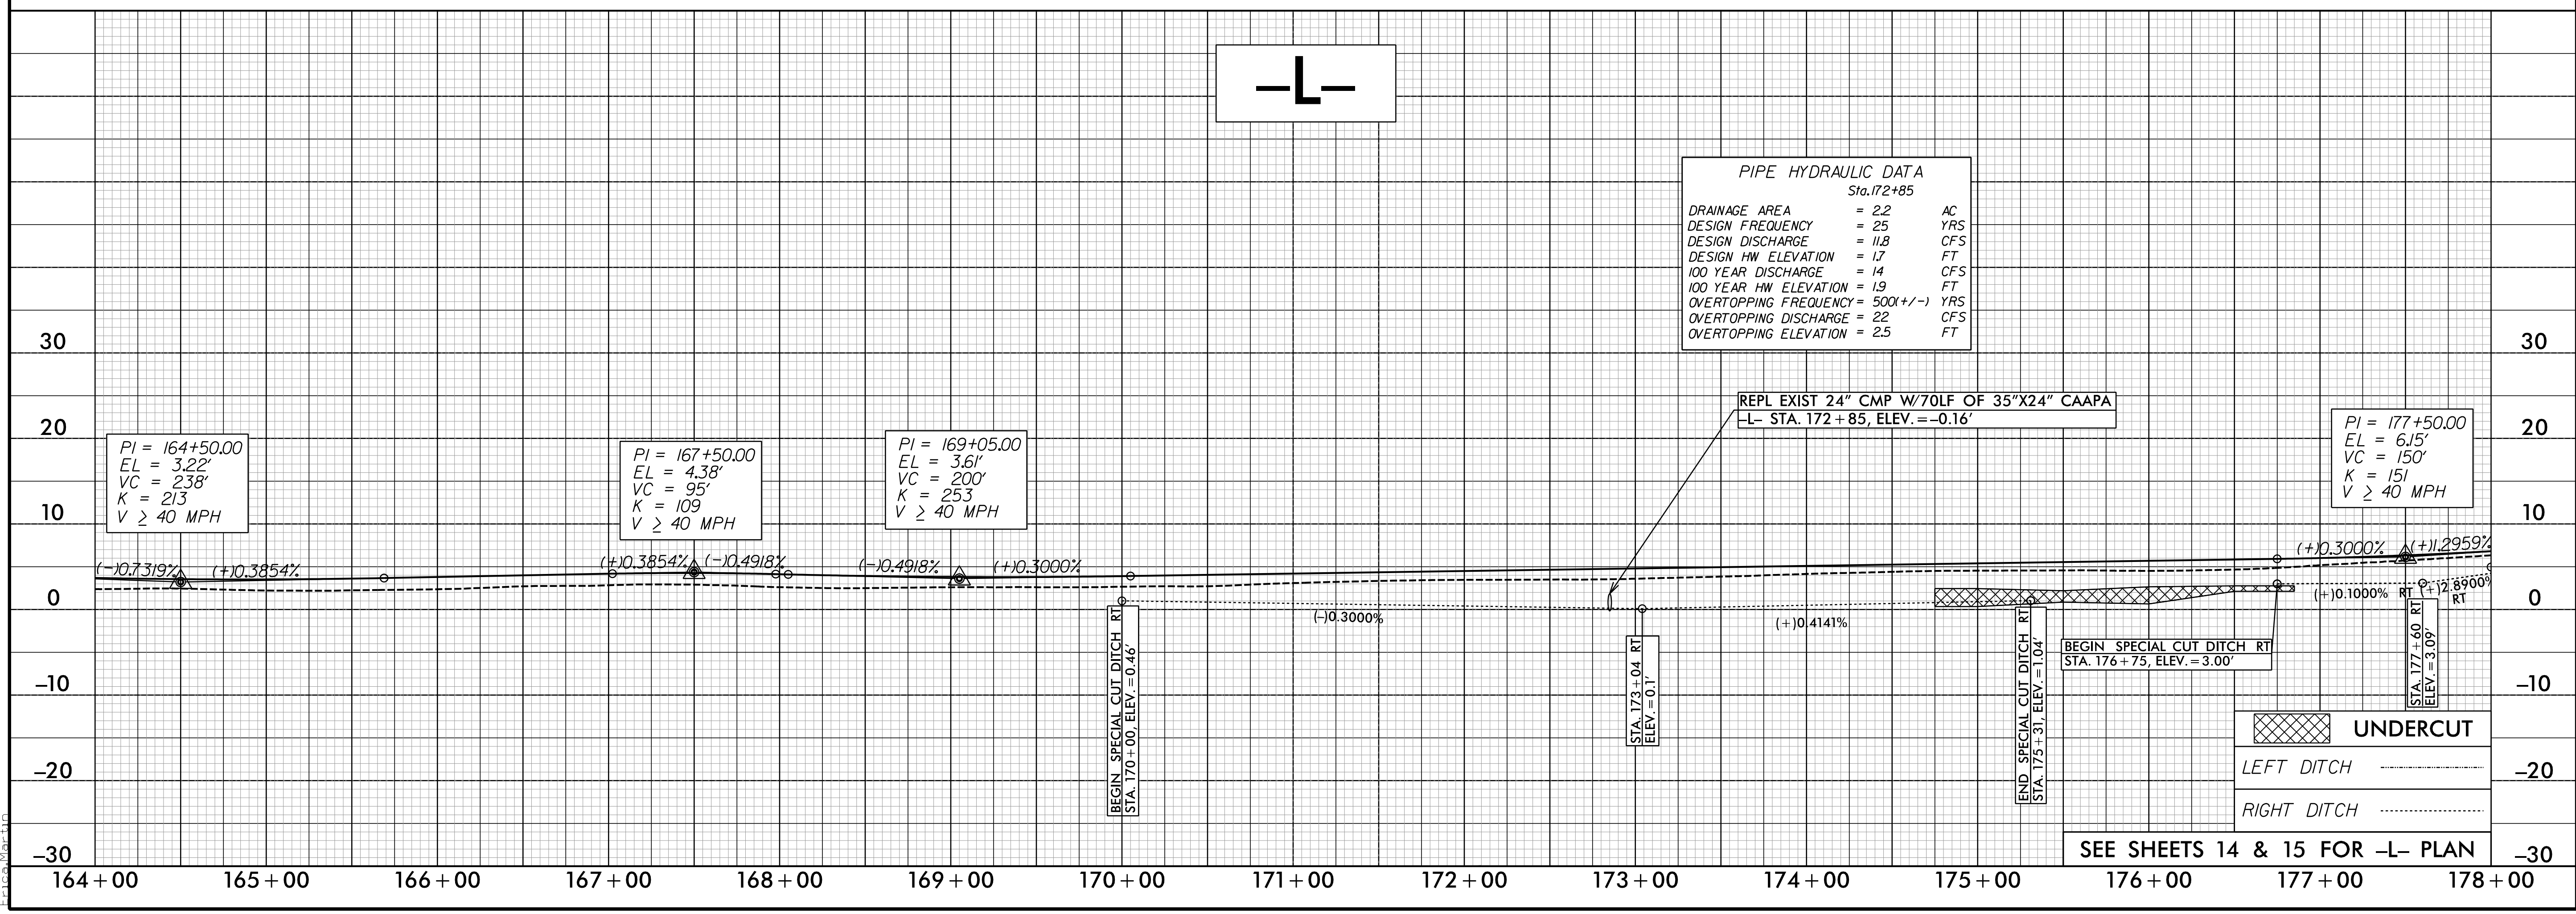


5/28/19

NV5
 NV5 ENGINEERS & CONSULTANTS, INC.
 6750 TRYON ROAD
 CARY, NC 27513
 P: 919.851.1912 www.NV5.com
 NC License # F3333
 Formerly CAY Engineers & Consultants

PROJECT REFERENCE NO. R-5014	SHEET NO. 26
ROADWAY DESIGN ENGINEER 8/31/2021 NORTH CAROLINA PROFESSIONAL SEAL 017265 STEVE DRUM	HYDRAULICS ENGINEER 4/1/2021 NORTH CAROLINA PROFESSIONAL SEAL 39785 CRAIG FREEMAN JR.

DOCUMENT NOT CONSIDERED FINAL
UNLESS ALL SIGNATURES COMPLETED

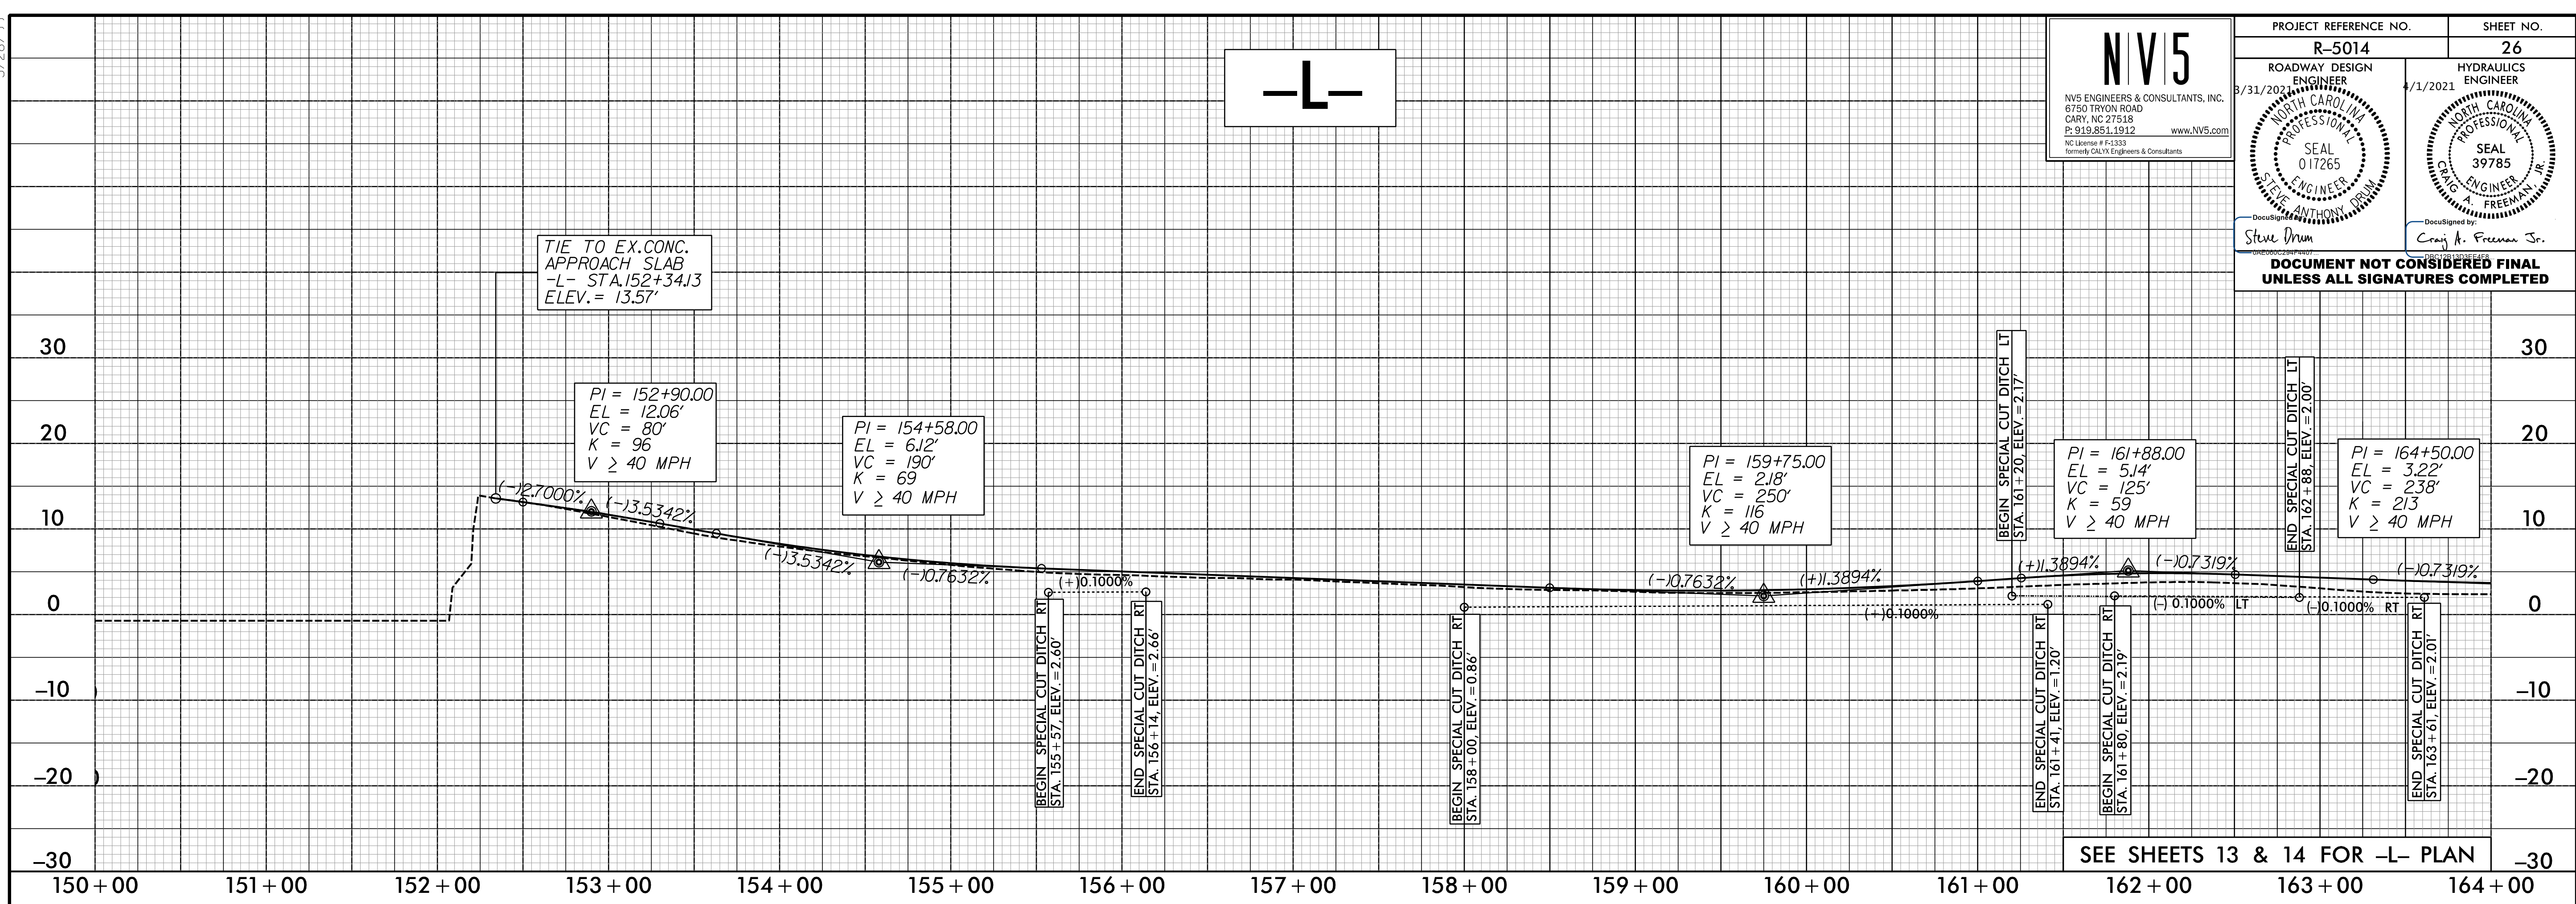

3/21/2021
R:\Projects\5014\Profile\1_26.dgn
E:\CADD\Projects\5014\Profile\1_26.dgn