
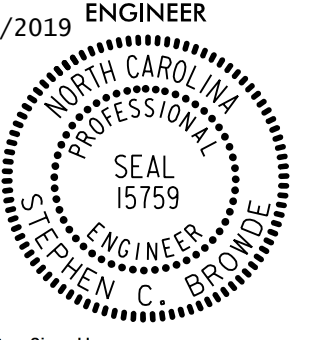
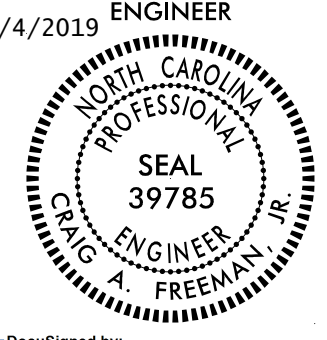


5/28/19


CALYX
ENGINEERS + CONSULTANTS
6750 TRYON ROAD
CARY, NC 27518
phone: 919.851.1912
CALYXengineers.com
NC License # F-1333
Formerly Huber Engineers & Consultants

PROJECT REFERENCE NO. R-5014	SHEET NO. 28
ROADWAY DESIGN 1/4/2019 ENGINEER	HYDRAULICS 1/4/2019 ENGINEER
	
DocuSigned by: <i>Stephen C. Browde</i>	DocuSigned by: <i>Craig H. Freeman Jr.</i>

**DOCUMENT NOT CONSIDERED FINAL
UNLESS ALL SIGNATURES COMPLETED**

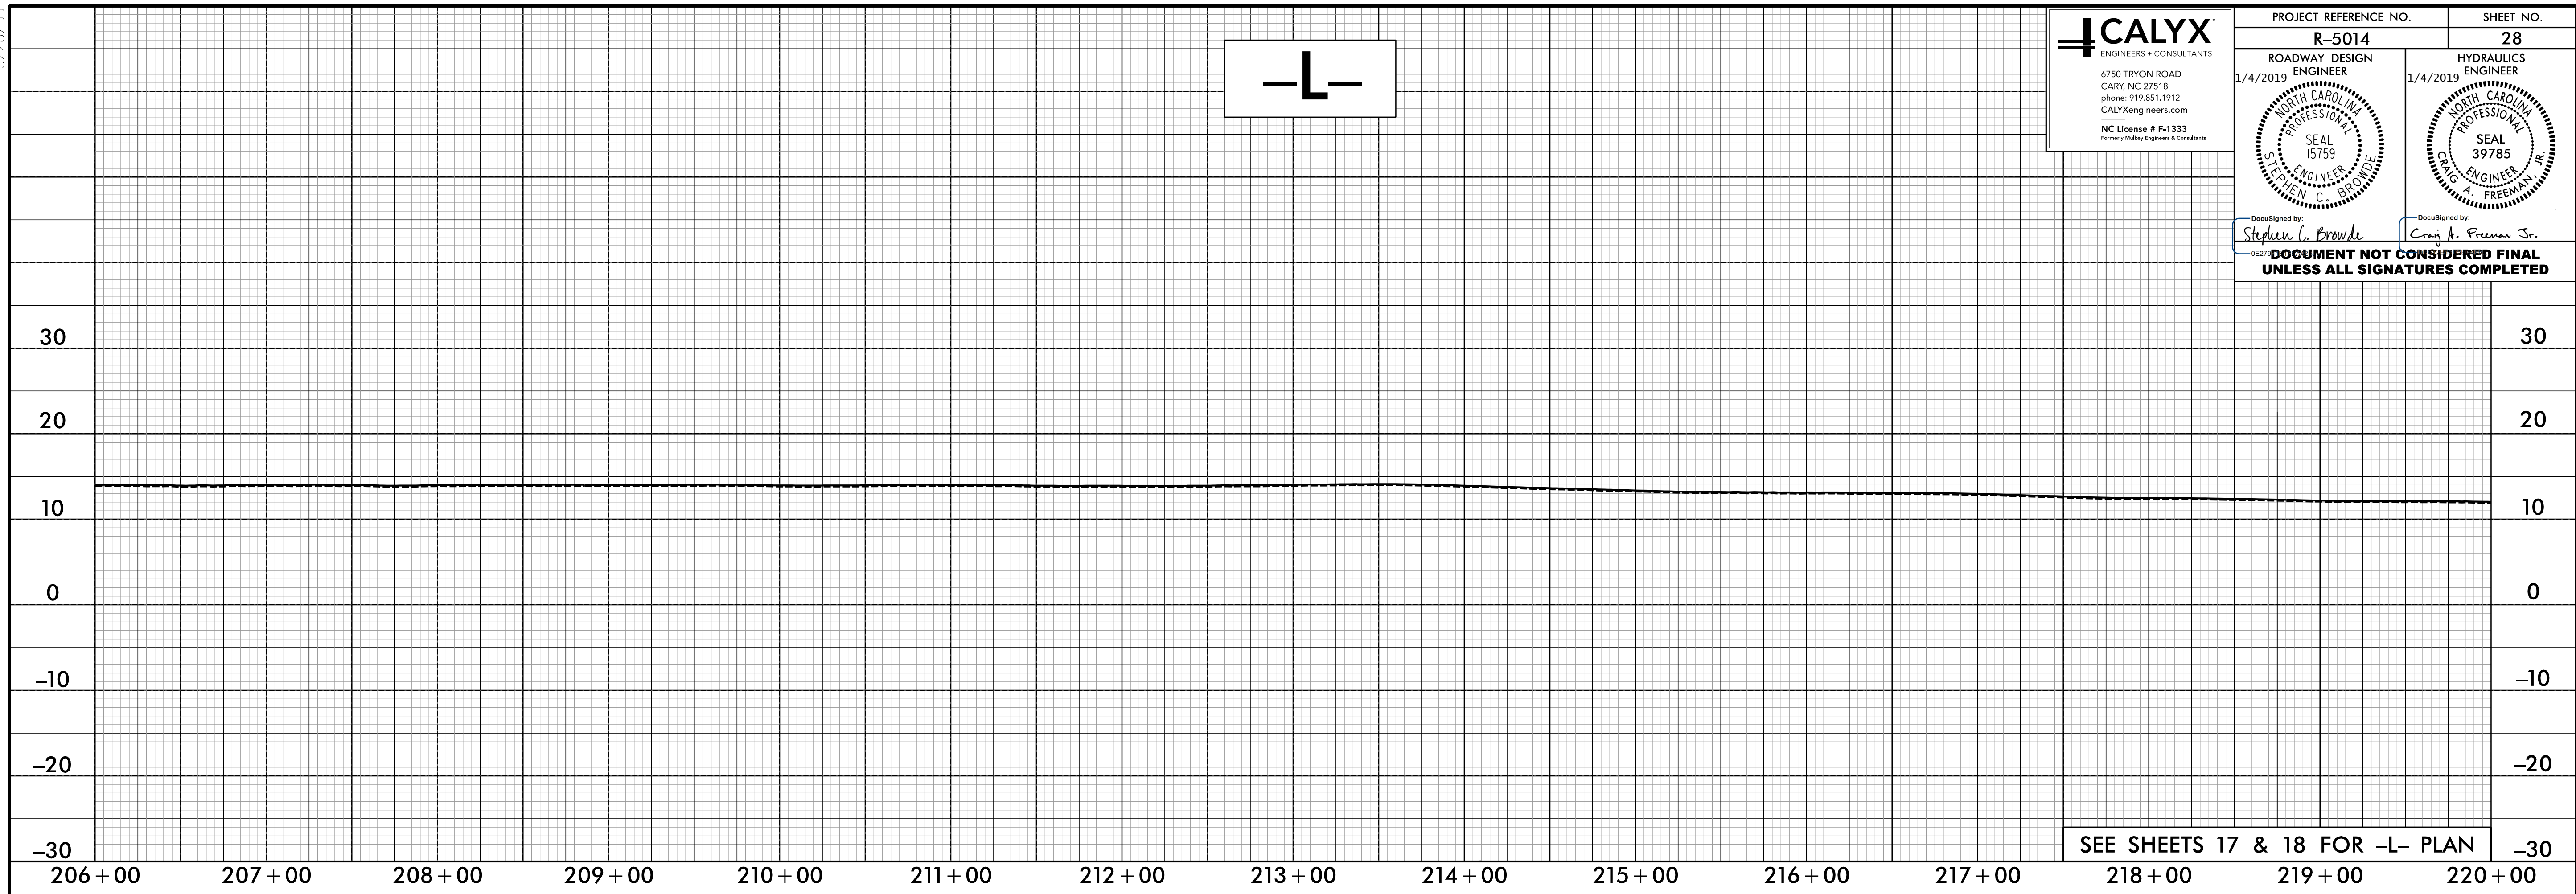

-L-

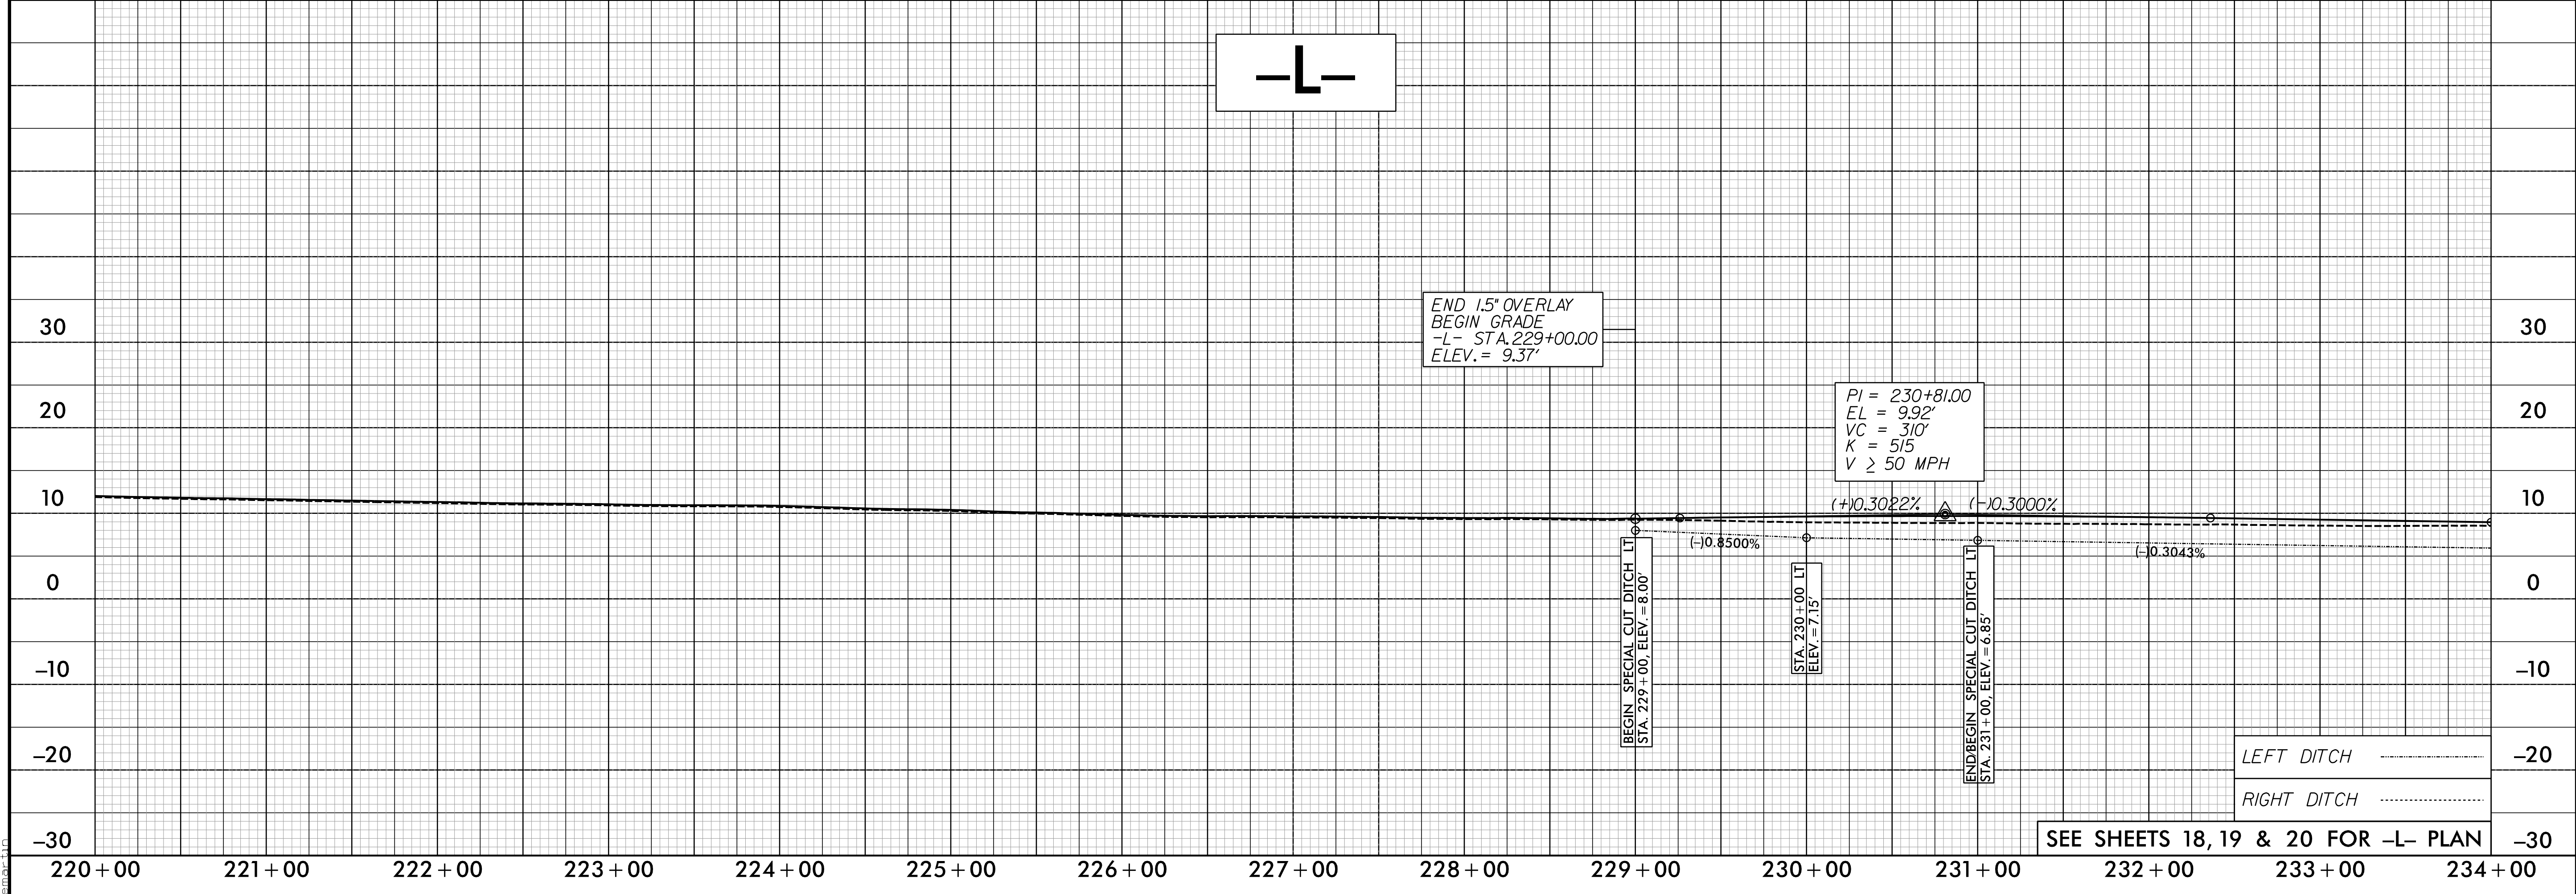

I:\2018\Projects\Roadway\Projects\5014_rdy_pf\1_28.dgn