



5/28/2018

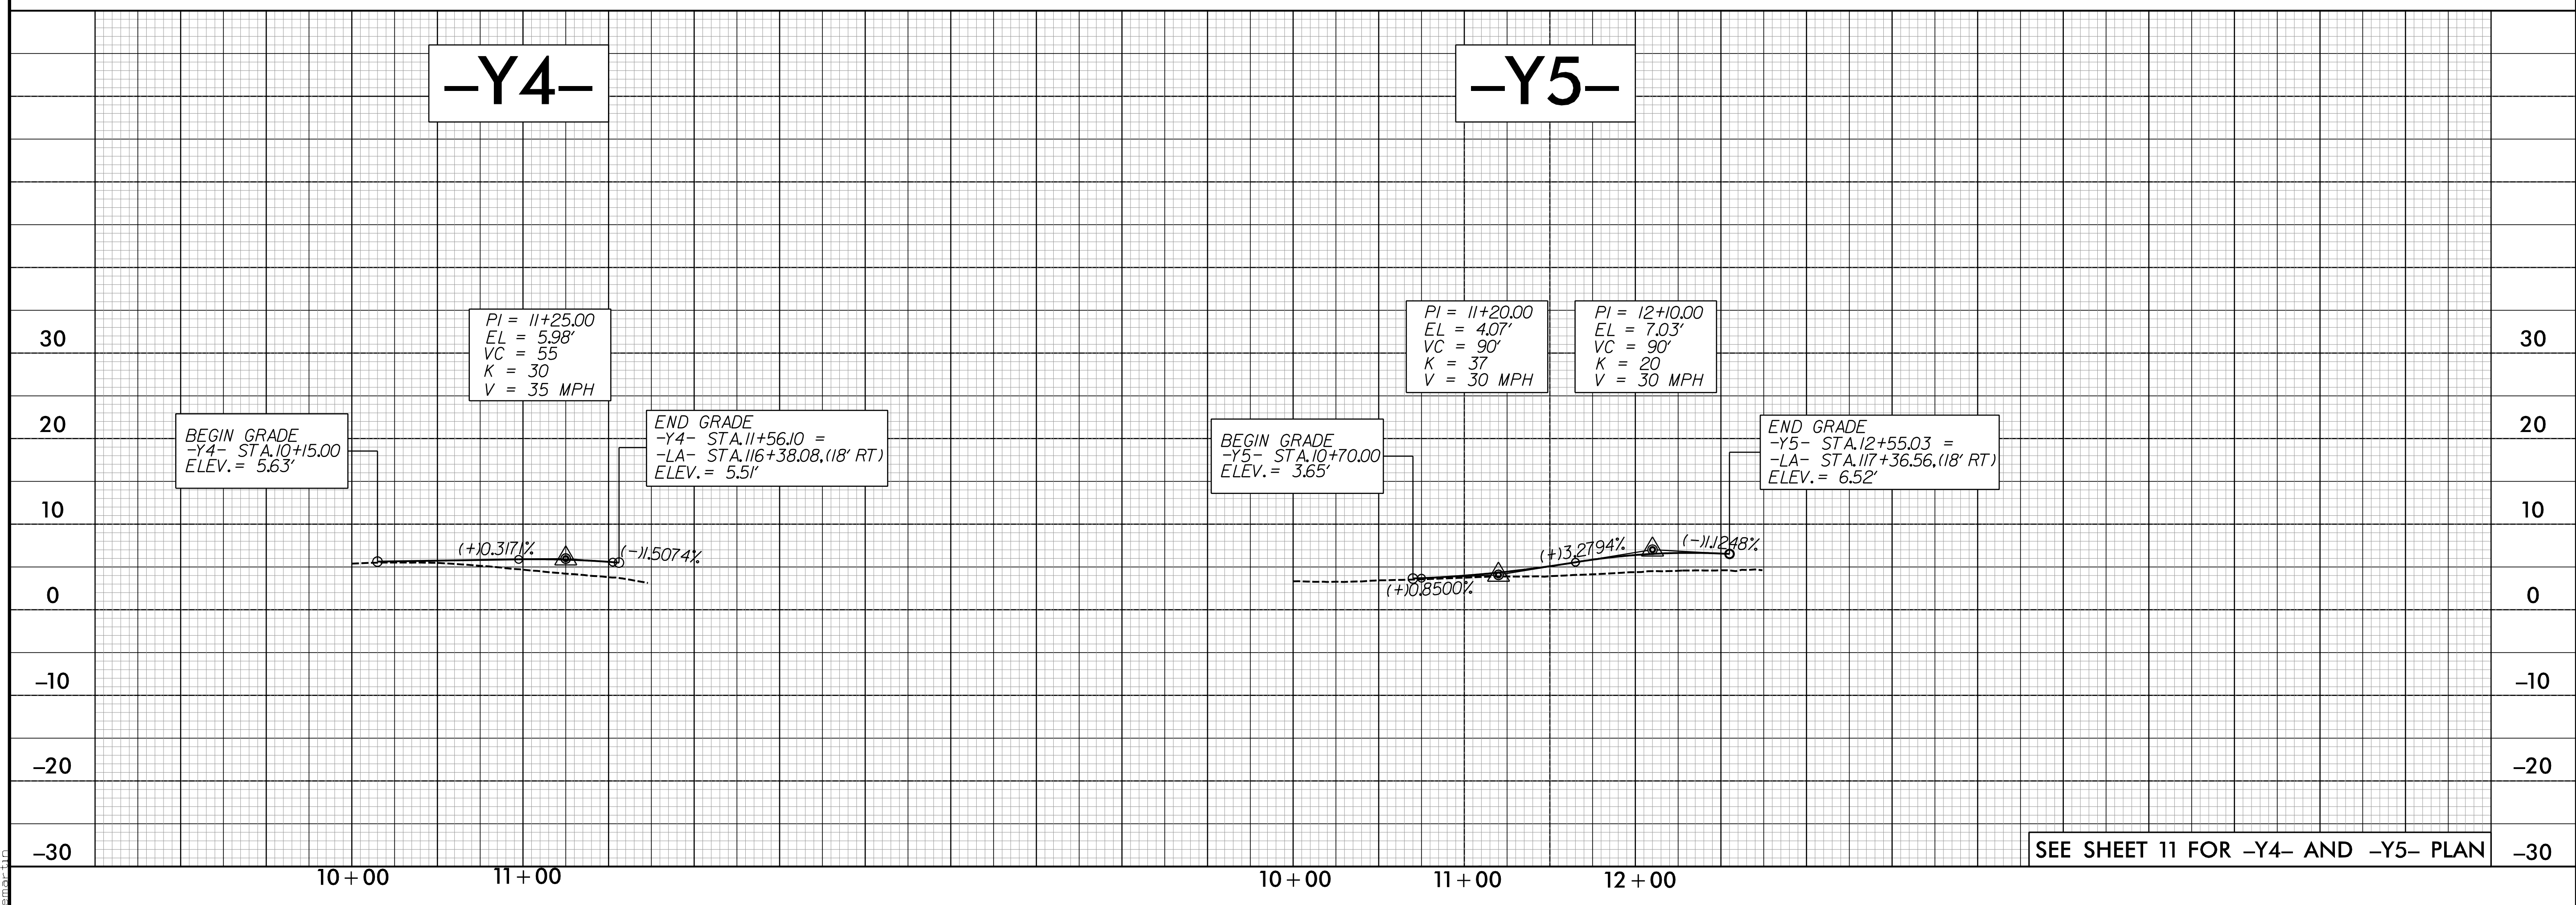

PROJECT REFERENCE NO. R-5014	SHEET NO. 30
ROADWAY DESIGN 1/4/2019 ENGINEER	HYDRAULICS 1/4/2019 ENGINEER
Designed by Stephen C. Browde	Designed by Craig A. Freeman Jr.
DOCUMENT NOT CONSIDERED FINAL UNLESS ALL SIGNATURES COMPLETED	

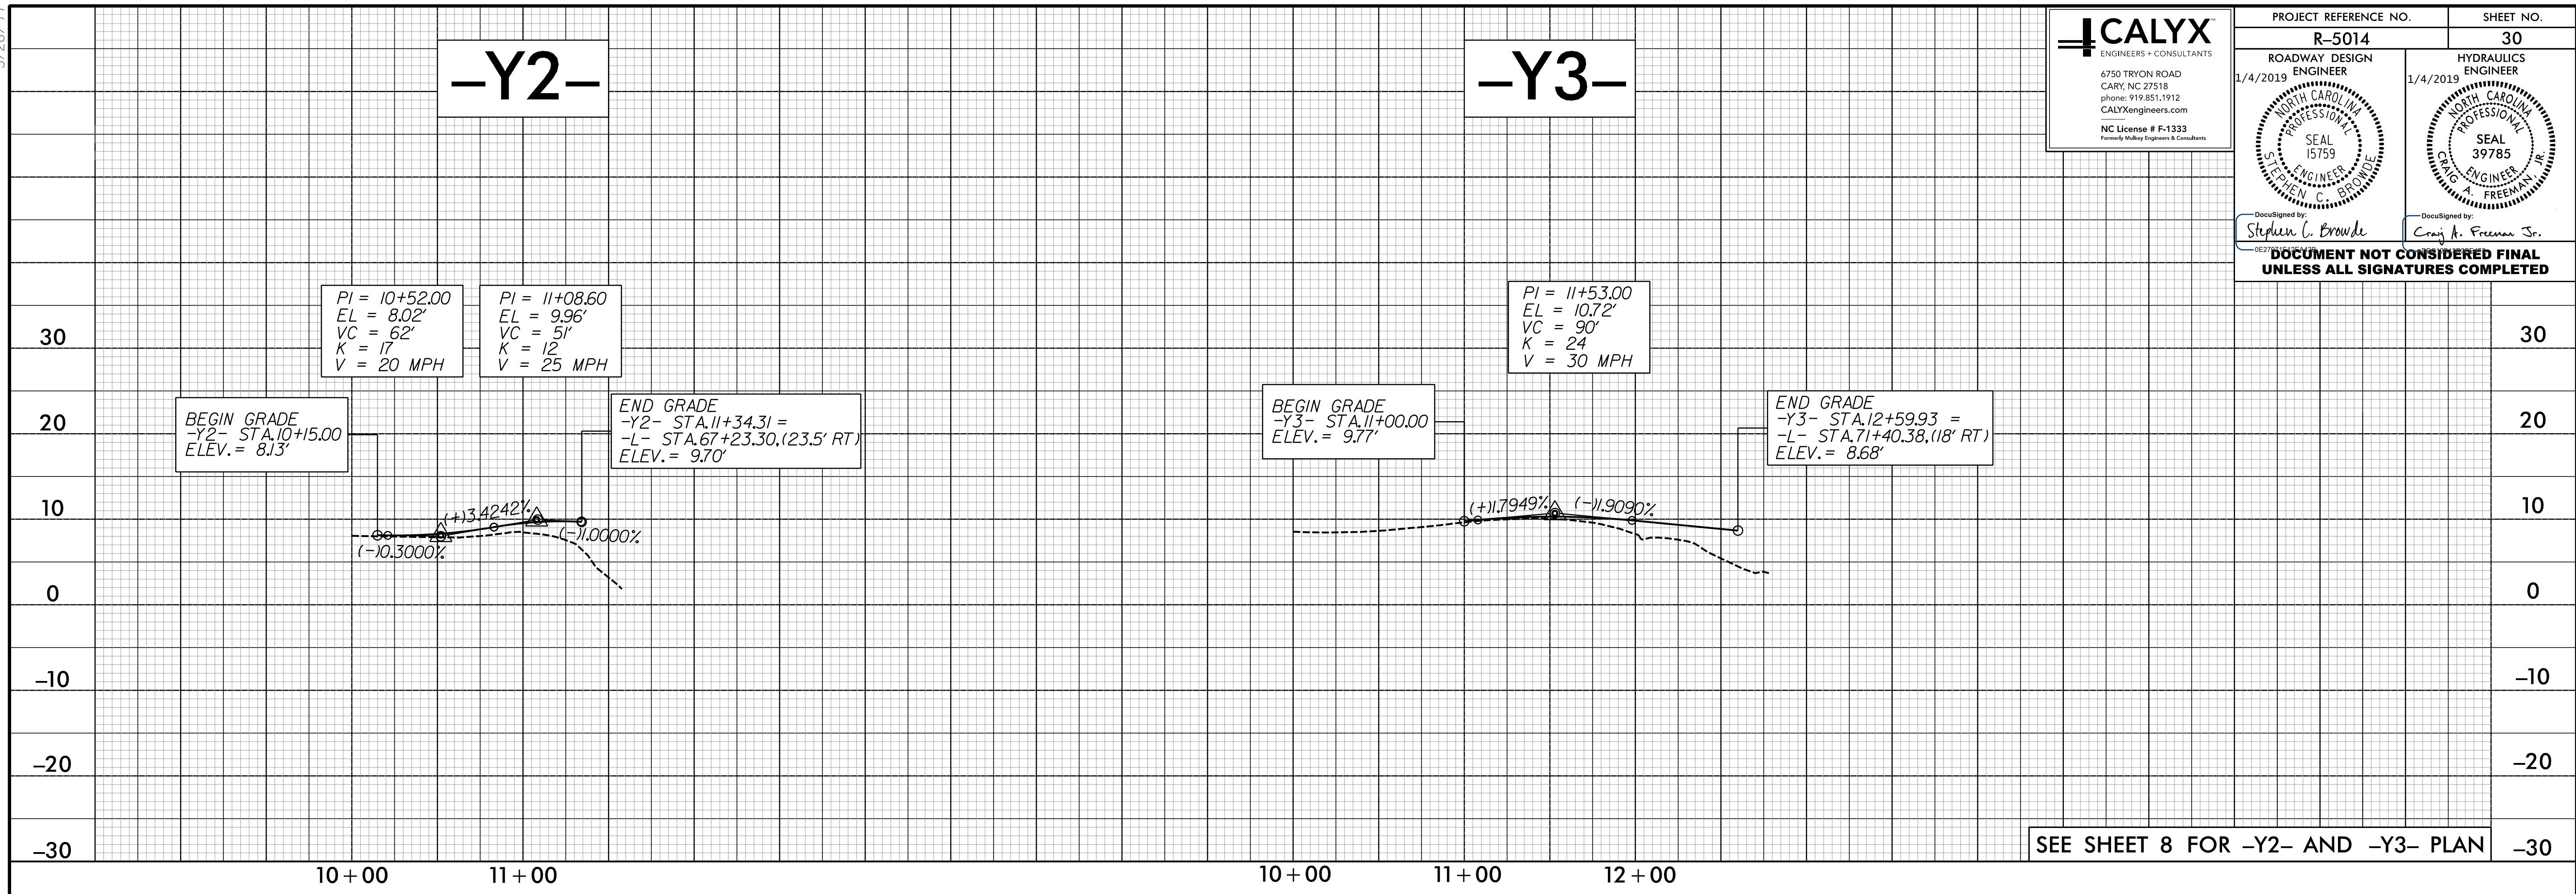

I:\2018\Projects\1805014\1805014_rdy.plt_30.dgn