


PLANS PREPARED FOR THE NC DOT BY:
M MOTT MACDONALD
 MOTT MACDONALD
 100 W. HARRIS STREET, SUITE 100
 RALEIGH, NC 27604
 NC LICENSE NO. F-8669

PROJ. REFERENCE NO.	SHEET NO.
R-5014	TMP-5

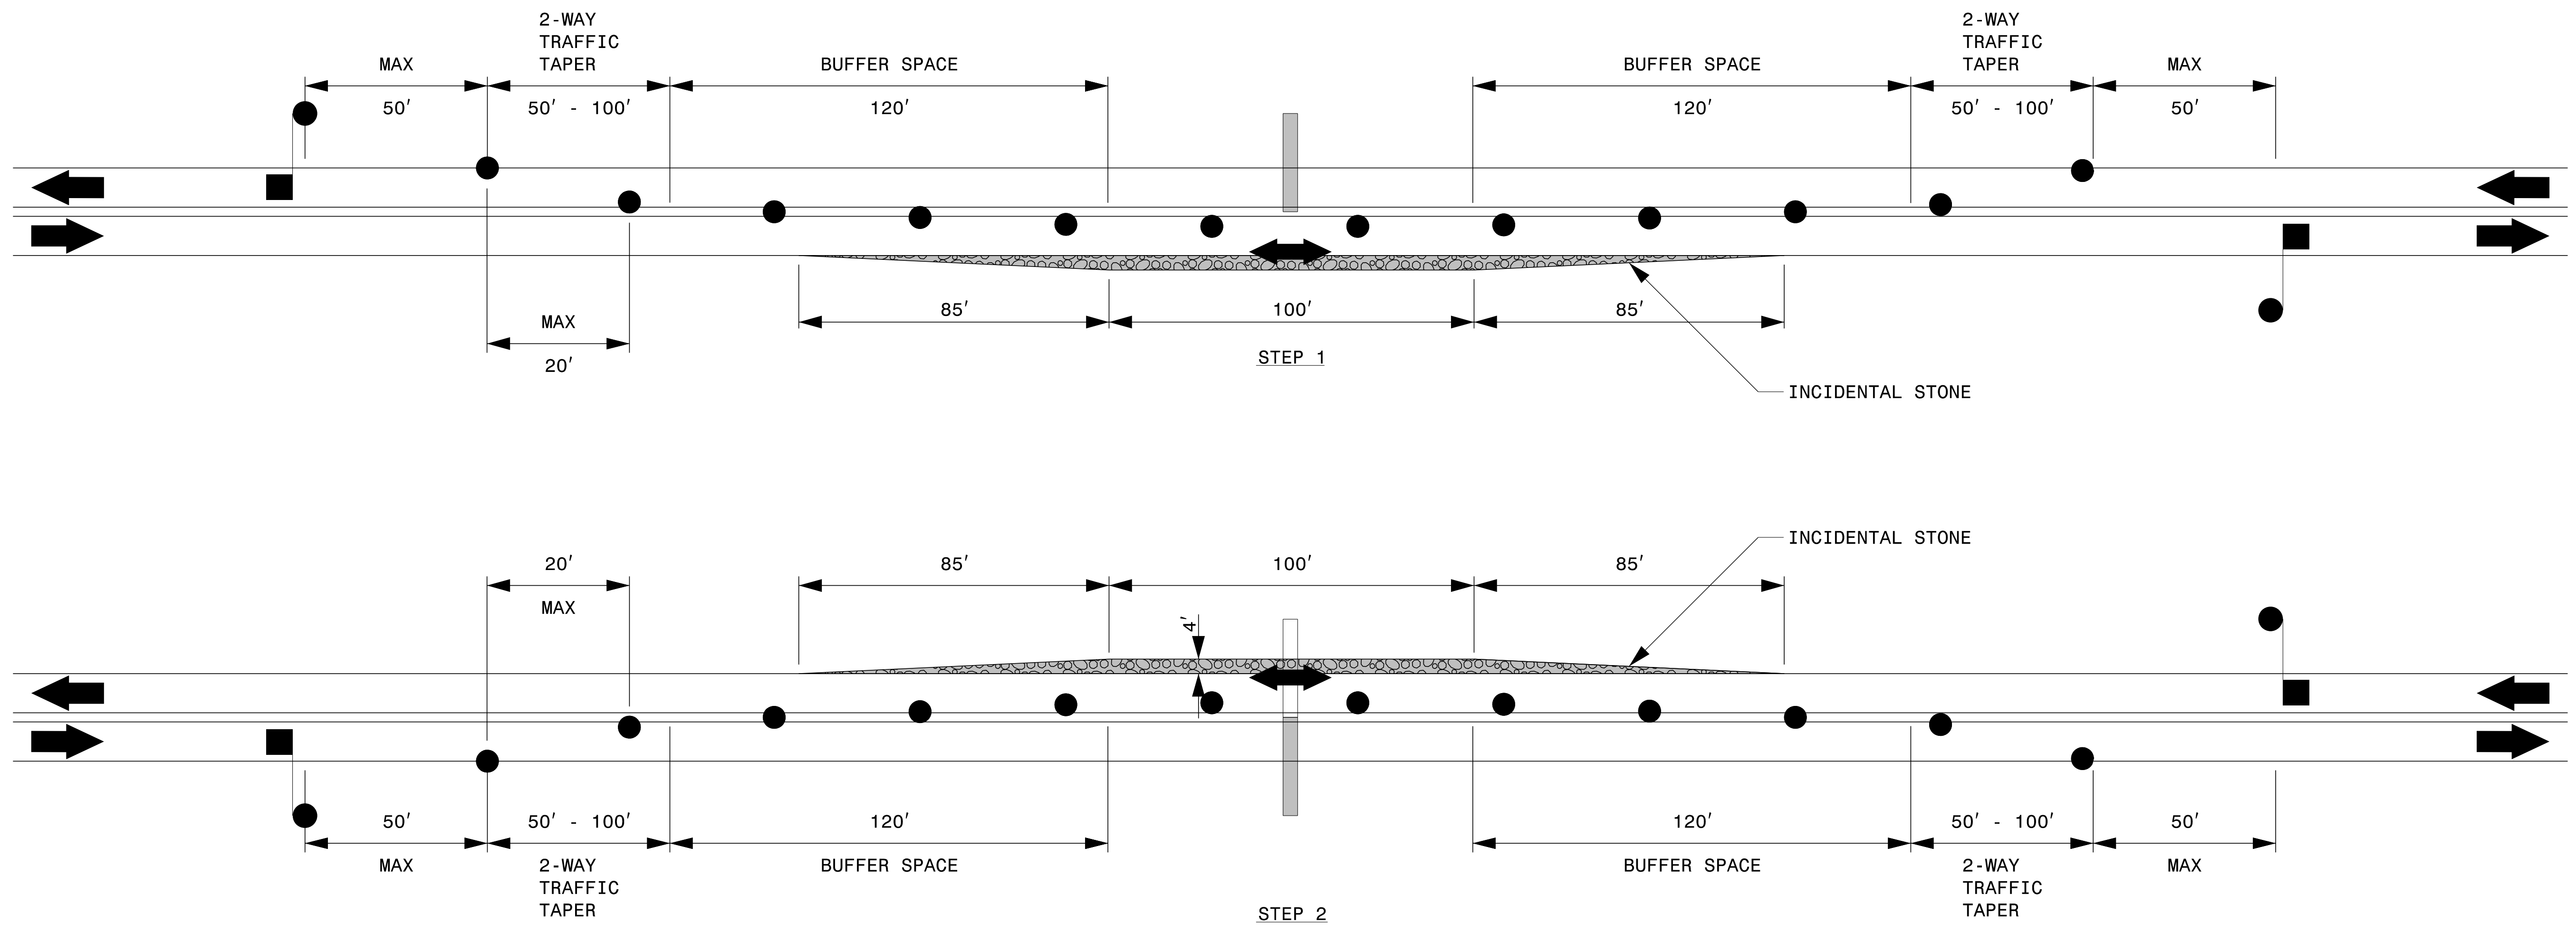

THE ON-SITE DETOUR FOR OPEN CUT PIPE INSTALLATION MAY BE USED FOR, BUT IS NOT LIMITED TO THE FOLLOWING CROSS LINES:
 - 18" RCP-IV FROM STRUCTURE 0607 TO STRUCTURE 0613
 - TRIPLE 48" CAAP FROM STRUCTURE 0751 TO STRUCTURE 0752
 - Dual 60" CAAP FROM STRUCTURE 1050 TO STRUCTURE 1051
 - 18" RCP-IV FROM STRUCTURE 1120 TO STRUCTURE 1121
 - Dual 42" CAAP FROM STRUCTURE 1250 TO STRUCTURE 1251
 - 18" RCP-IV FROM STRUCTURE 1211 TO STRUCTURE 1213
 - 30 CAAP FROM STRUCTURE 1520 TO STRUCTURE 1522

NOTES:


1. SEE RSD 1101.02, SHEET 1 OF 14 FOR FLAGGER AND SIGN SPACING REQUIREMENTS.
2. TRAFFIC SHALL BE RETURNED TO THE EXISTING PATTERN AT THE END OF THE WORK PERIOD.

4/28/2021
 \\USFUDUHVHVFPS01\Proj\396782_Calyx_R-5014\TrafficControl\TCP\R-5014_TC_TMP_05.dgn
 User:HB0Y89356

APPROVED: *David W. Bissette*
 DATE: 4/29/2021

SEAL
 030864
 ENGINEER
 DAVID W. BISSETTE

**DOCUMENT NOT CONSIDERED FINAL
 UNLESS ALL SIGNATURES COMPLETED**

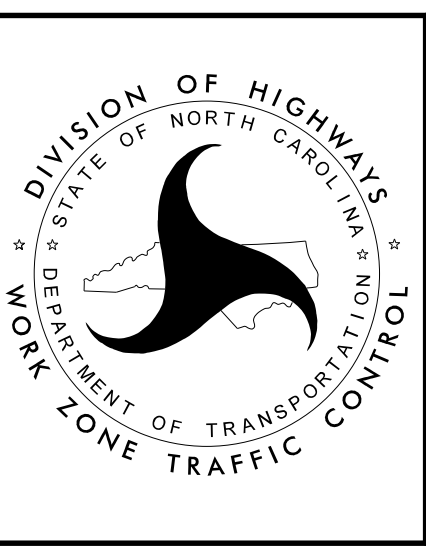

**ON-SITE DETOUR
 FOR OPEN-CUT
 PIPE INSTALLATION**