



01/04/19
G:\396782_Colynx-R-5014\N-5014-Traffic\Signing and Pavement Marking\CADD\Pavement Marking\R-5014_Sgn_PMP_13.dgn
User:COL8514d

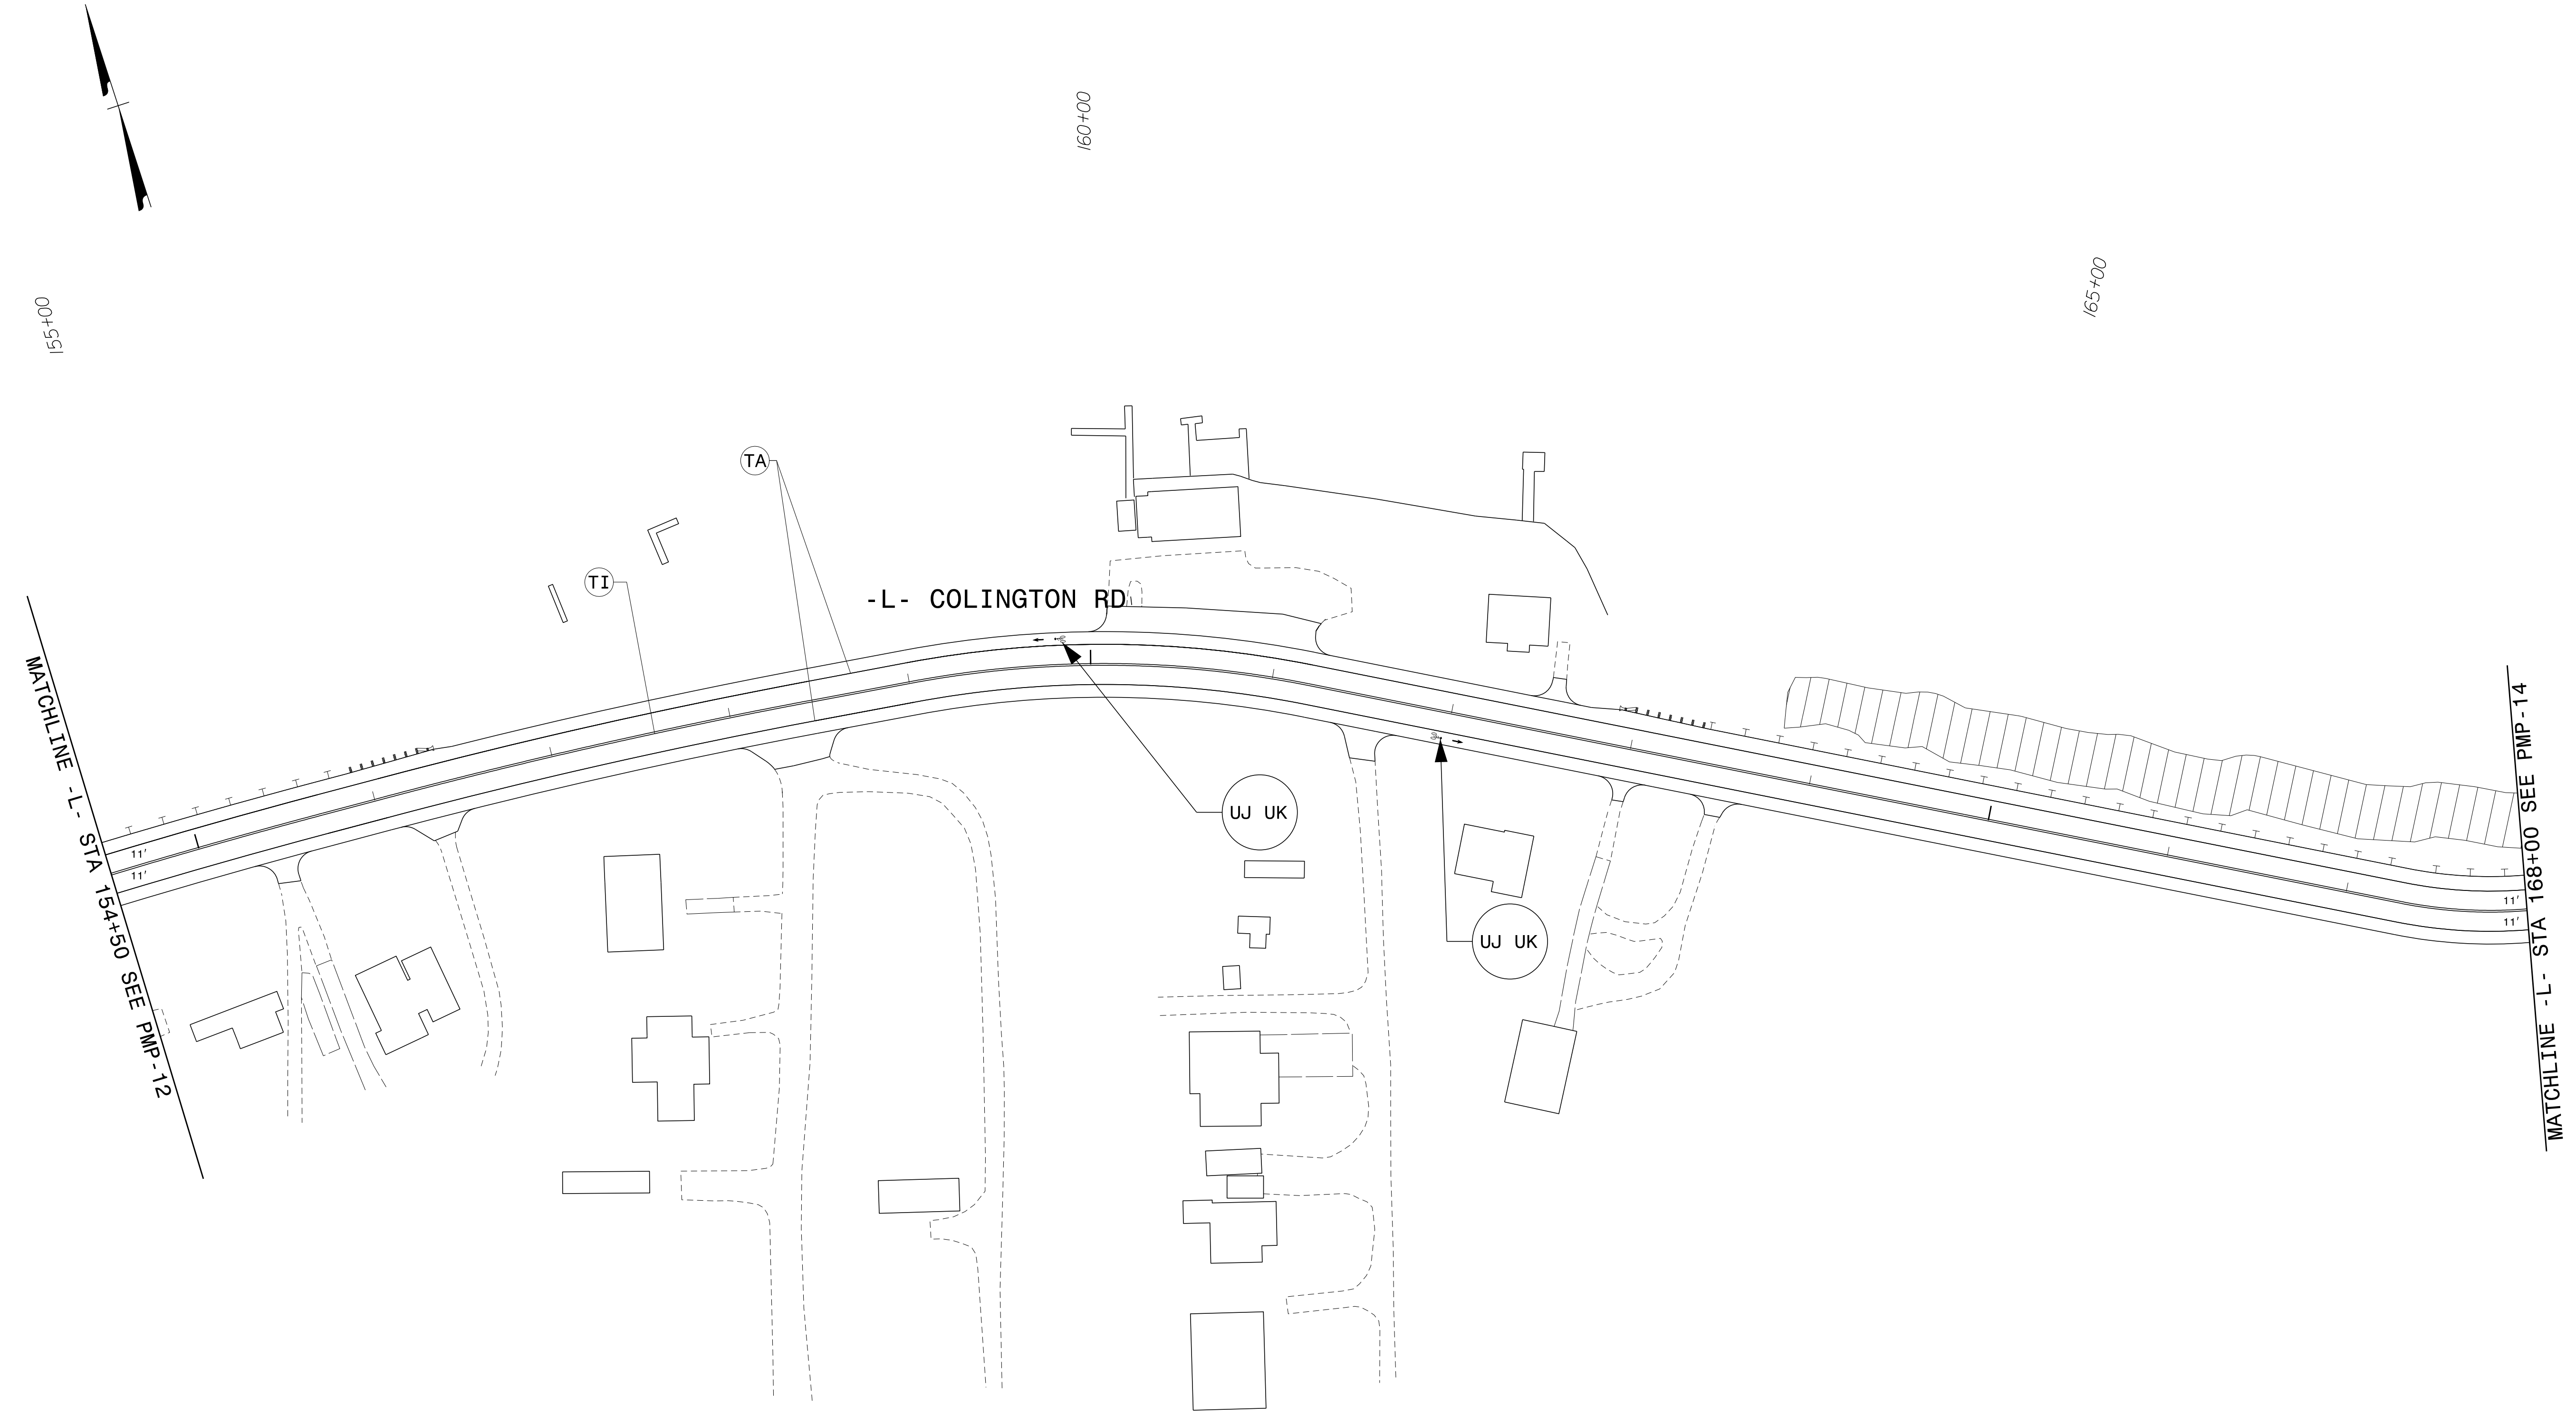

APPROVED: *Samuel D. Coleman*
DocuSigned by:
F30C814C5483430...

DATE: 1/4/2019

**DOCUMENT NOT CONSIDERED FINAL
UNLESS ALL SIGNATURES COMPLETED**

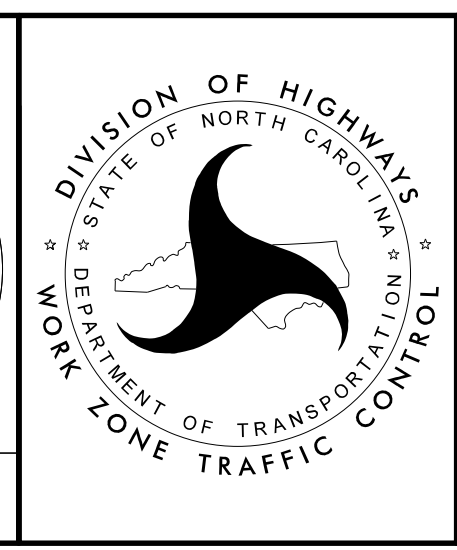

PAVEMENT MARKING
DETAIL