

**TIE TO EXISTING MARKINGS

INSTALL LANE DIVIDER LINES, MINI-SKIPS, THRU LANE ARROWS AND TURN LANE ARROWS AS SHOWN ON ROADWAY STANDARD DRAWINGS 1205.04 AND 1205.05.


01/04/19
 G:\396782_Calyx-R-5014\N-5014-Traffic\Signing and Pavement Marking\CADD\Pavement Marking\R-5014_Sgn_PMP_17.dgn
 User:COLL85144

APPROVED: *Samuel D. Coleman*
 DATE: 1/4/2019

DocuSigned by:
 Samuel D. Coleman
 F30C814C5483430...

SEAL
 NORTH CAROLINA
 PROFESSIONAL
 ENGINEER
 043765
 SAMUEL D. COLEMAN

**DOCUMENT NOT CONSIDERED FINAL
 UNLESS ALL SIGNATURES COMPLETED**

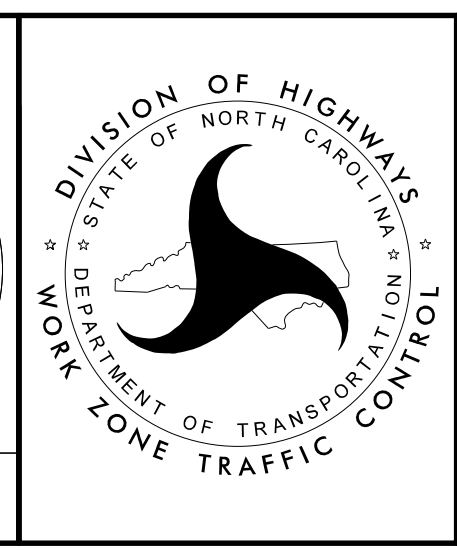

**PAVEMENT MARKING
 DETAIL**