

MATCHLINE -L- STA 233+50 SEE SHEET PMP-18

**** TIE TO EXISTING MARKINGS**

INSTALL LANE DIVIDER LINES, MINI-SKIPS, THRU LANE ARROWS AND TURN LANE ARROWS AS SHOWN ON ROADWAY STANDARD DRAWINGS 1205.04 AND 1205.05.


01/04/19 G:\396782_Colyn-R-5014\N-5014-Traffic\Signing and Pavement Marking\CADD\Pavement Marking\R-5014_Sgn_PMP_19.dgn User:COL85144

APPROVED: *Samuel D. Coleman*
 DATE: 1/4/2019

DocuSigned by:
 Samuel D. Coleman
 F30C814C54B3430

SEAL
 NORTH CAROLINA PROFESSIONAL ENGINEER
 043765
 SAMUEL D. COLEMAN

DOCUMENT NOT CONSIDERED FINAL UNLESS ALL SIGNATURES COMPLETED

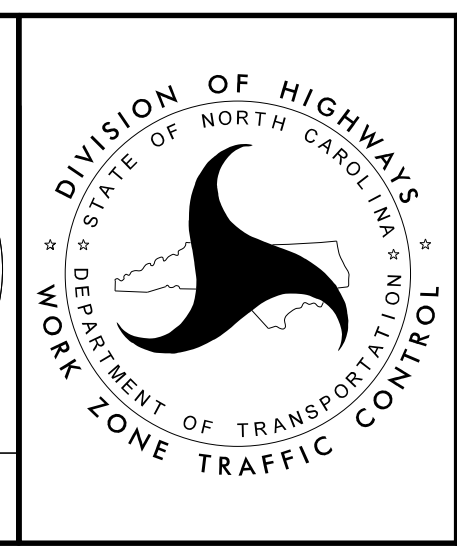

PAVEMENT MARKING DETAIL