


CLEARING AND GRUBBING
EROSION CONTROL FOR
CONSTRUCTION SHEET 20

NOTE:
PLACE TEMPORARY ROCK SEDIMENT DAMS TYPE - B
AND TEMPORARY ROCK SILT CHECKS TYPE - A AT
DRAINAGE OUTLETS.

RIGHT OF WAY REVISION - 06/06/2018 - ADJUSTED ROW ON PARCEL 140, ADJUSTED CONSTRUCTION EASEMENT ON PARCELS 137,138,139

TRAFFIC DATA	
US 158 S. CROATAN HWY -YI-	
33400 45000	
-L- SR 1217 COLINGTON RD.	6700 9300
	4500 6400
-L- SR 1217 OCEAN BAY BLVD.	635 715
	635 715
31300 42100	
-YI- US 158 S. CROATAN HWY	
YEAR 2019 ADT YEAR 2039 ADT	

MATCH LINE -L- STA. 233 + 50.00
SEE SHEET 19

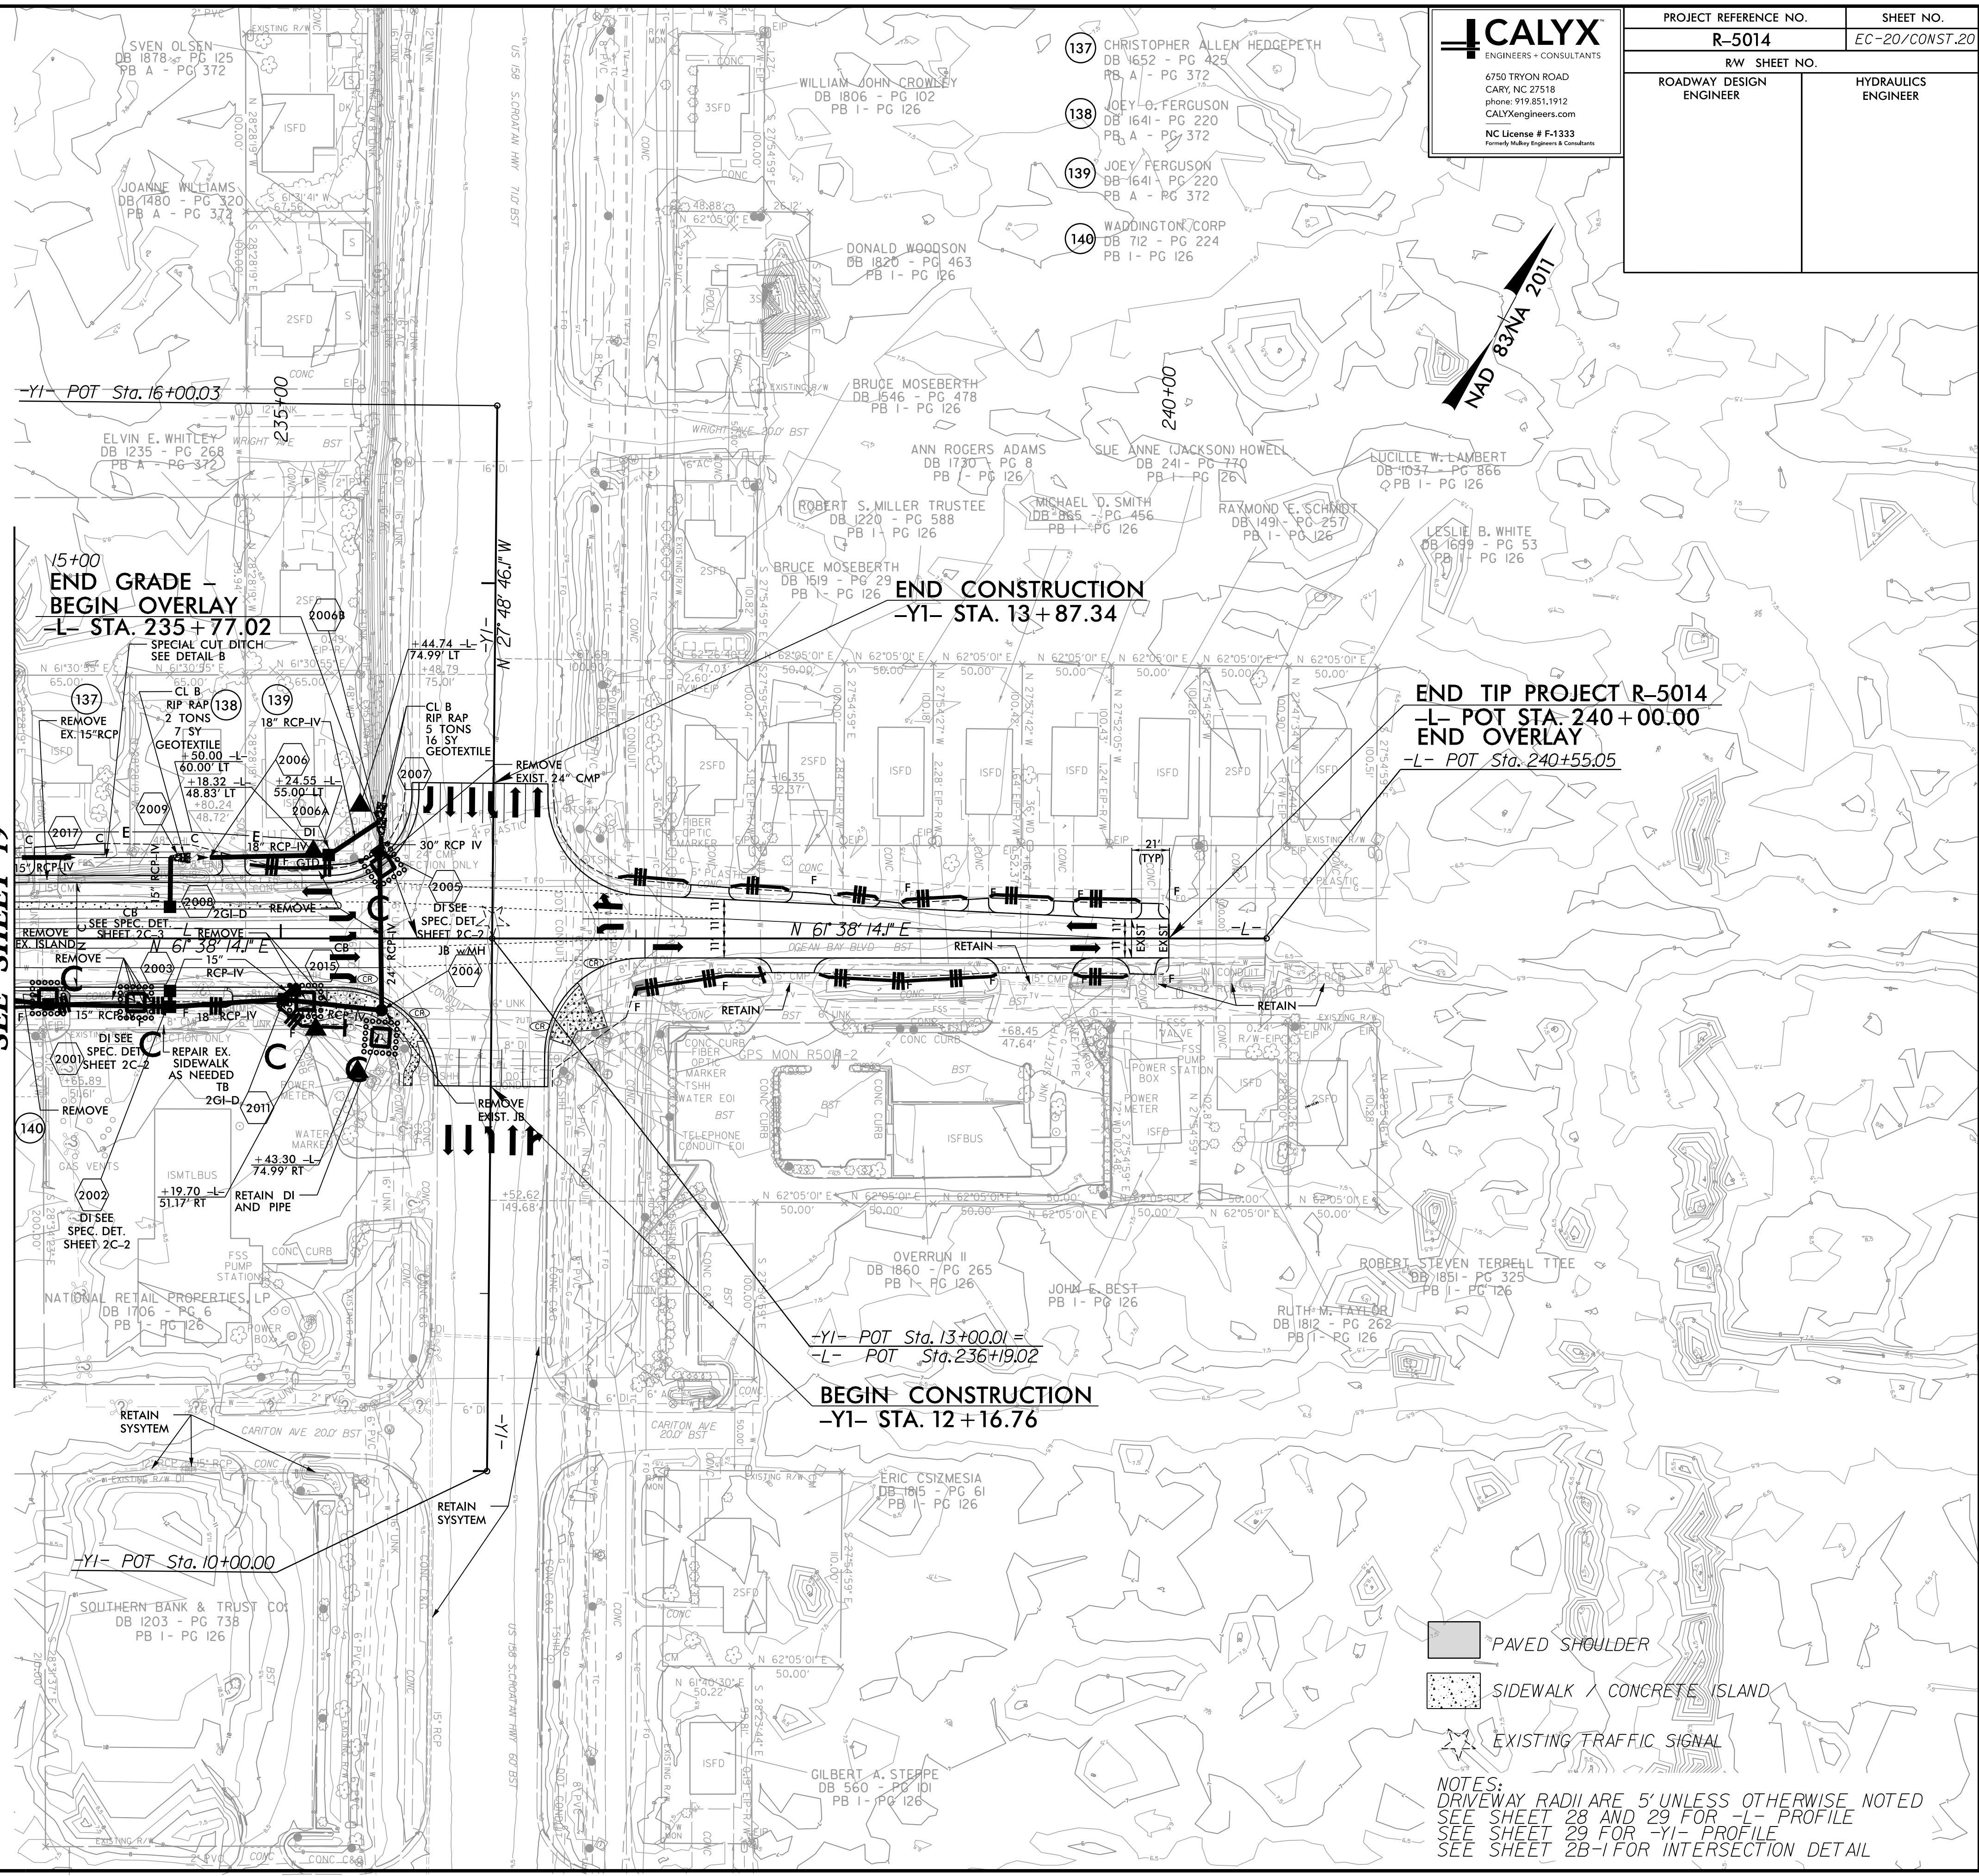

- PAVED SHOULDER
- SIDEWALK / CONCRETE ISLAND
- EXISTING TRAFFIC SIGNAL

NOTES:
DRIVEWAY RADII ARE 5' UNLESS OTHERWISE NOTED
SEE SHEET 28 AND 29 FOR -L- PROFILE
SEE SHEET 29 FOR -YI- PROFILE
SEE SHEET 2B-1 FOR INTERSECTION DETAIL