
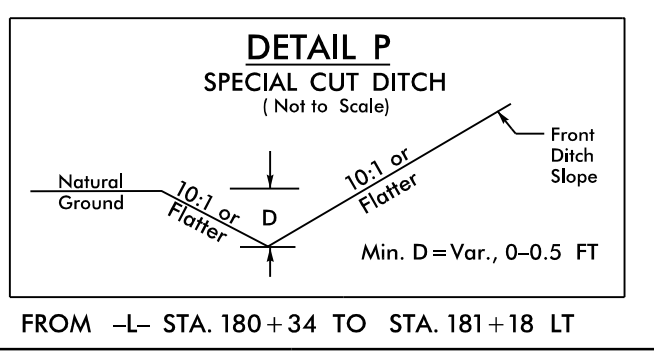
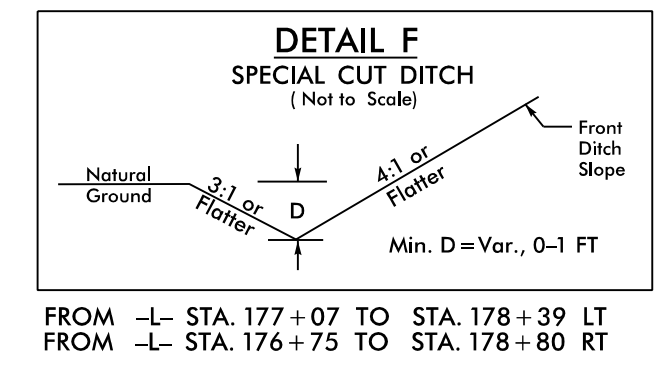
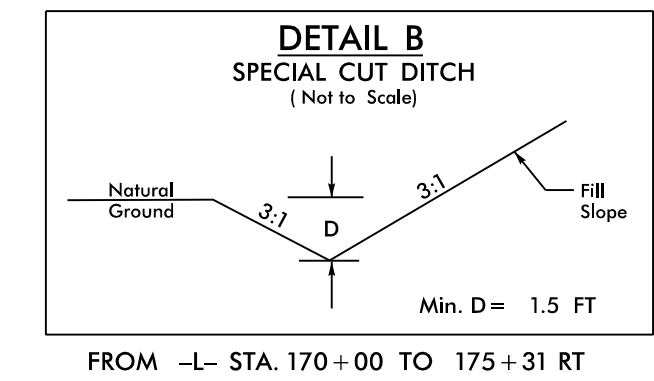


REVISIONS
 RIGHT OF WAY REVISION - 02/05/2018 - PLACED NOTE AND NOT DISTURB SIGN ON PARCEL 129.
 RIGHT OF WAY REVISION - 06/06/2018 - ADJUSTED CONSTRUCTION EASEMENT ON PARCEL 153.
 I:\5208\commental\Design\RE014_hyd_EC_psh_32.dgn
 8/17/99

MATCH LINE -L- STA. 168 + 00.00
 SEE SHEET 14

MATCH LINE -L- STA. 183 + 50.00
 SEE SHEET 16

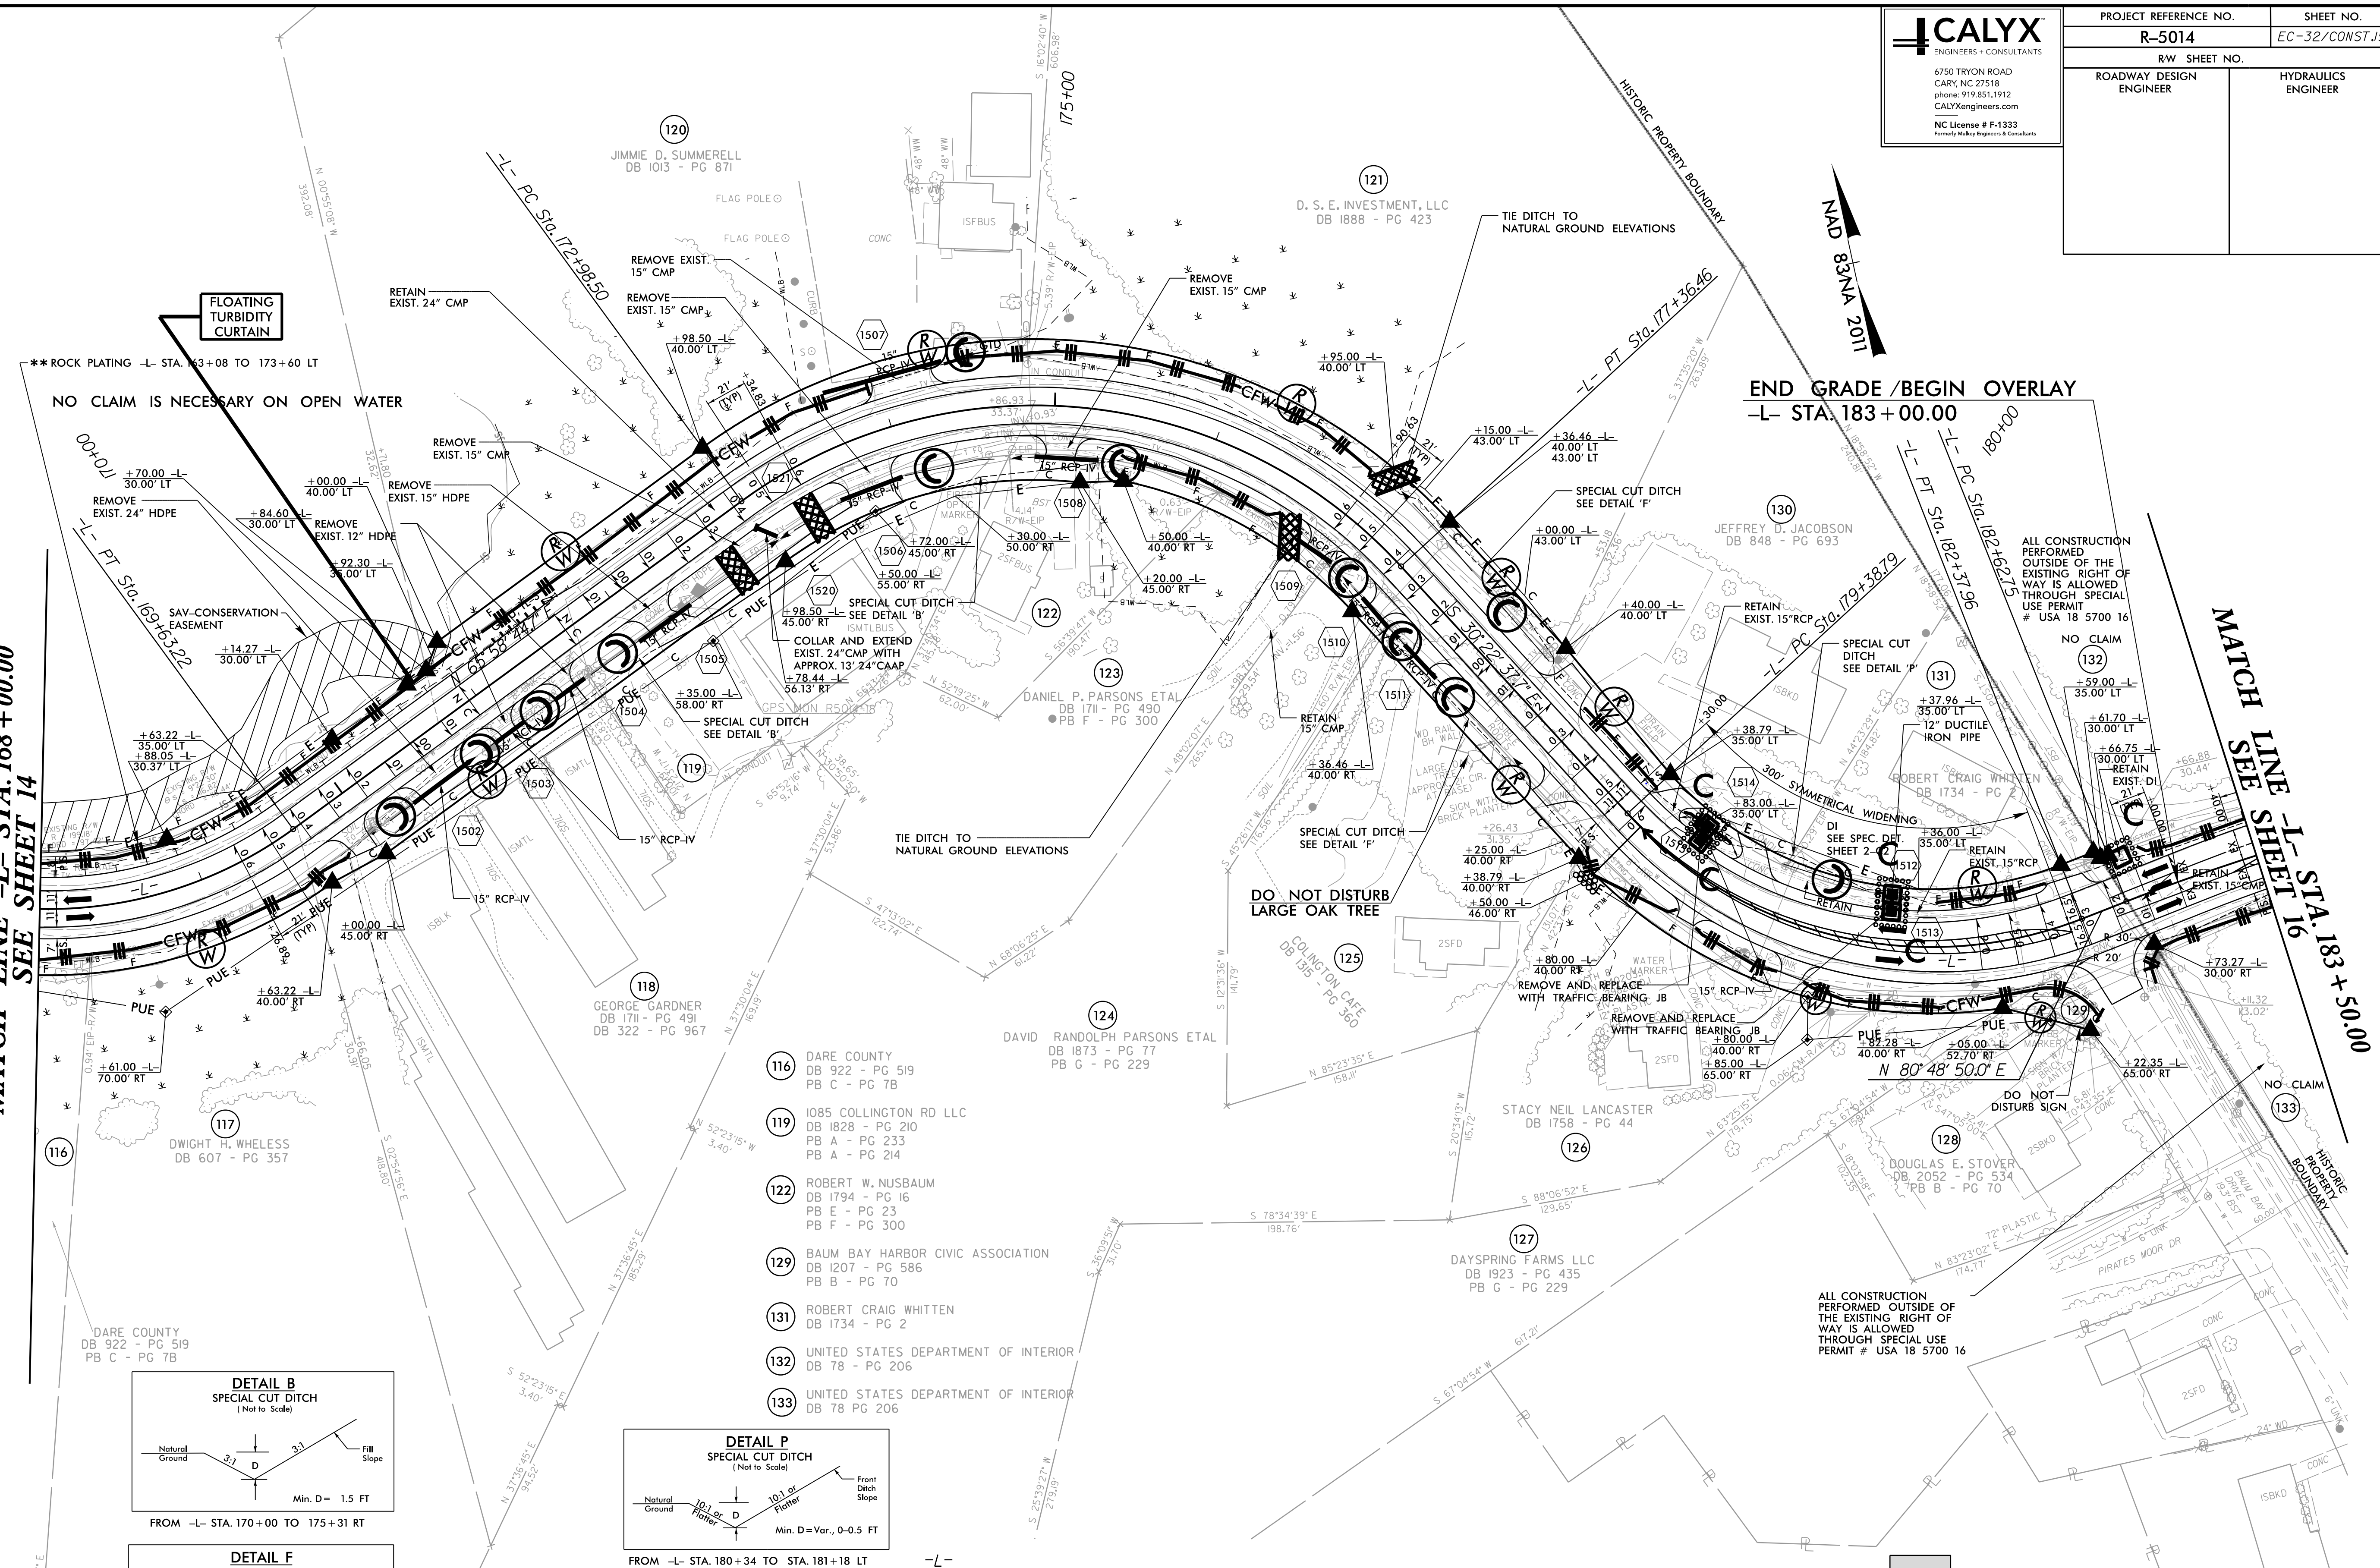

PI Sta 168+56.10 $\Delta = 53' 18'' 40.2''$ (LT) $D = 22' 55'' 05.9''$ $L = 232.61'$ $T = 125.49'$ $R = 250.00'$ $SE = 6\%$ $RO = 126'$ $* V = 30$ MPH	PI Sta 175+66.94 $\Delta = 83' 38'' 37.6''$ (RT) $D = 19' 05'' 54.9''$ $L = 437.96'$ $T = 268.44'$ $R = 300.00'$ $SE = 6\%$ $RO = 126'$ $* V = 30$ MPH	PI Sta 181+09.39 $\Delta = 68' 48'' 32.2''$ (LT) $D = 23' 00'' 00.0''$ $L = 299.17'$ $T = 170.60'$ $R = 249.11'$ $SE = 6\%$ $RO = 126'$ $* V = 30$ MPH	PI Sta 187+68.88 $\Delta = 43' 02'' 44.8''$ (RT) $D = 4' 30'' 00.0''$ $L = 956.57'$ $T = 502.13'$ $R = 1,273.24'$ $V = EXIST.$ $V = 55$ MPH
--	--	--	--

PAVED SHOULDER
 NOTES:
 * DESIGN EXCEPTION REQUIRED FOR MINIMUM HORIZONTAL CURVE RADII
 ** SEE SHEET 26-F FOR GEOTECHNICAL DETAILS
 DRIVEWAY RADII ARE 10' UNLESS OTHERWISE NOTED
 SEE SHEET 26 AND 27 FOR -L- PROFILE
 GTD = GRADE TO DRAIN
 SAV = SUBMERGED AQUATIC VEGETATION