


PROJECT REFERENCE NO.	SHEET NO.
R-5014	EC-37/CONV.20
RW SHEET NO.	
ROADWAY DESIGN ENGINEER	HYDRAULICS ENGINEER

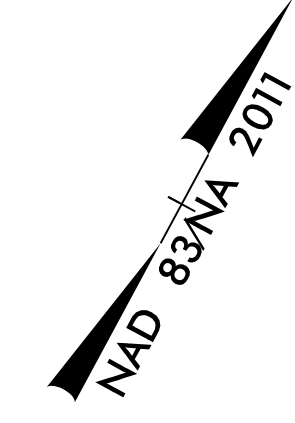


RIGHT OF WAY REVISION - 06/06/2018 - ADJUSTED CONSTRUCTION EASEMENT ON PARCELS 137,138,139

REVISIONS

TRAFFIC DATA	
US 158 S. CROATAN HWY -YI-	
33400 45000	
SR 1217 COLINGTON RD.	SR 1217 OCEAN BAY BLVD.
12700 17600	2800 3300
6700 9300	635 715
4500 6400	635 715
31300 42100	
-YI-	YEAR 2019 ADT
US 158 S. CROATAN HWY	YEAR 2039 ADT

MATCH LINE -L- STA. 233 + 50.00
SEE SHEET 19

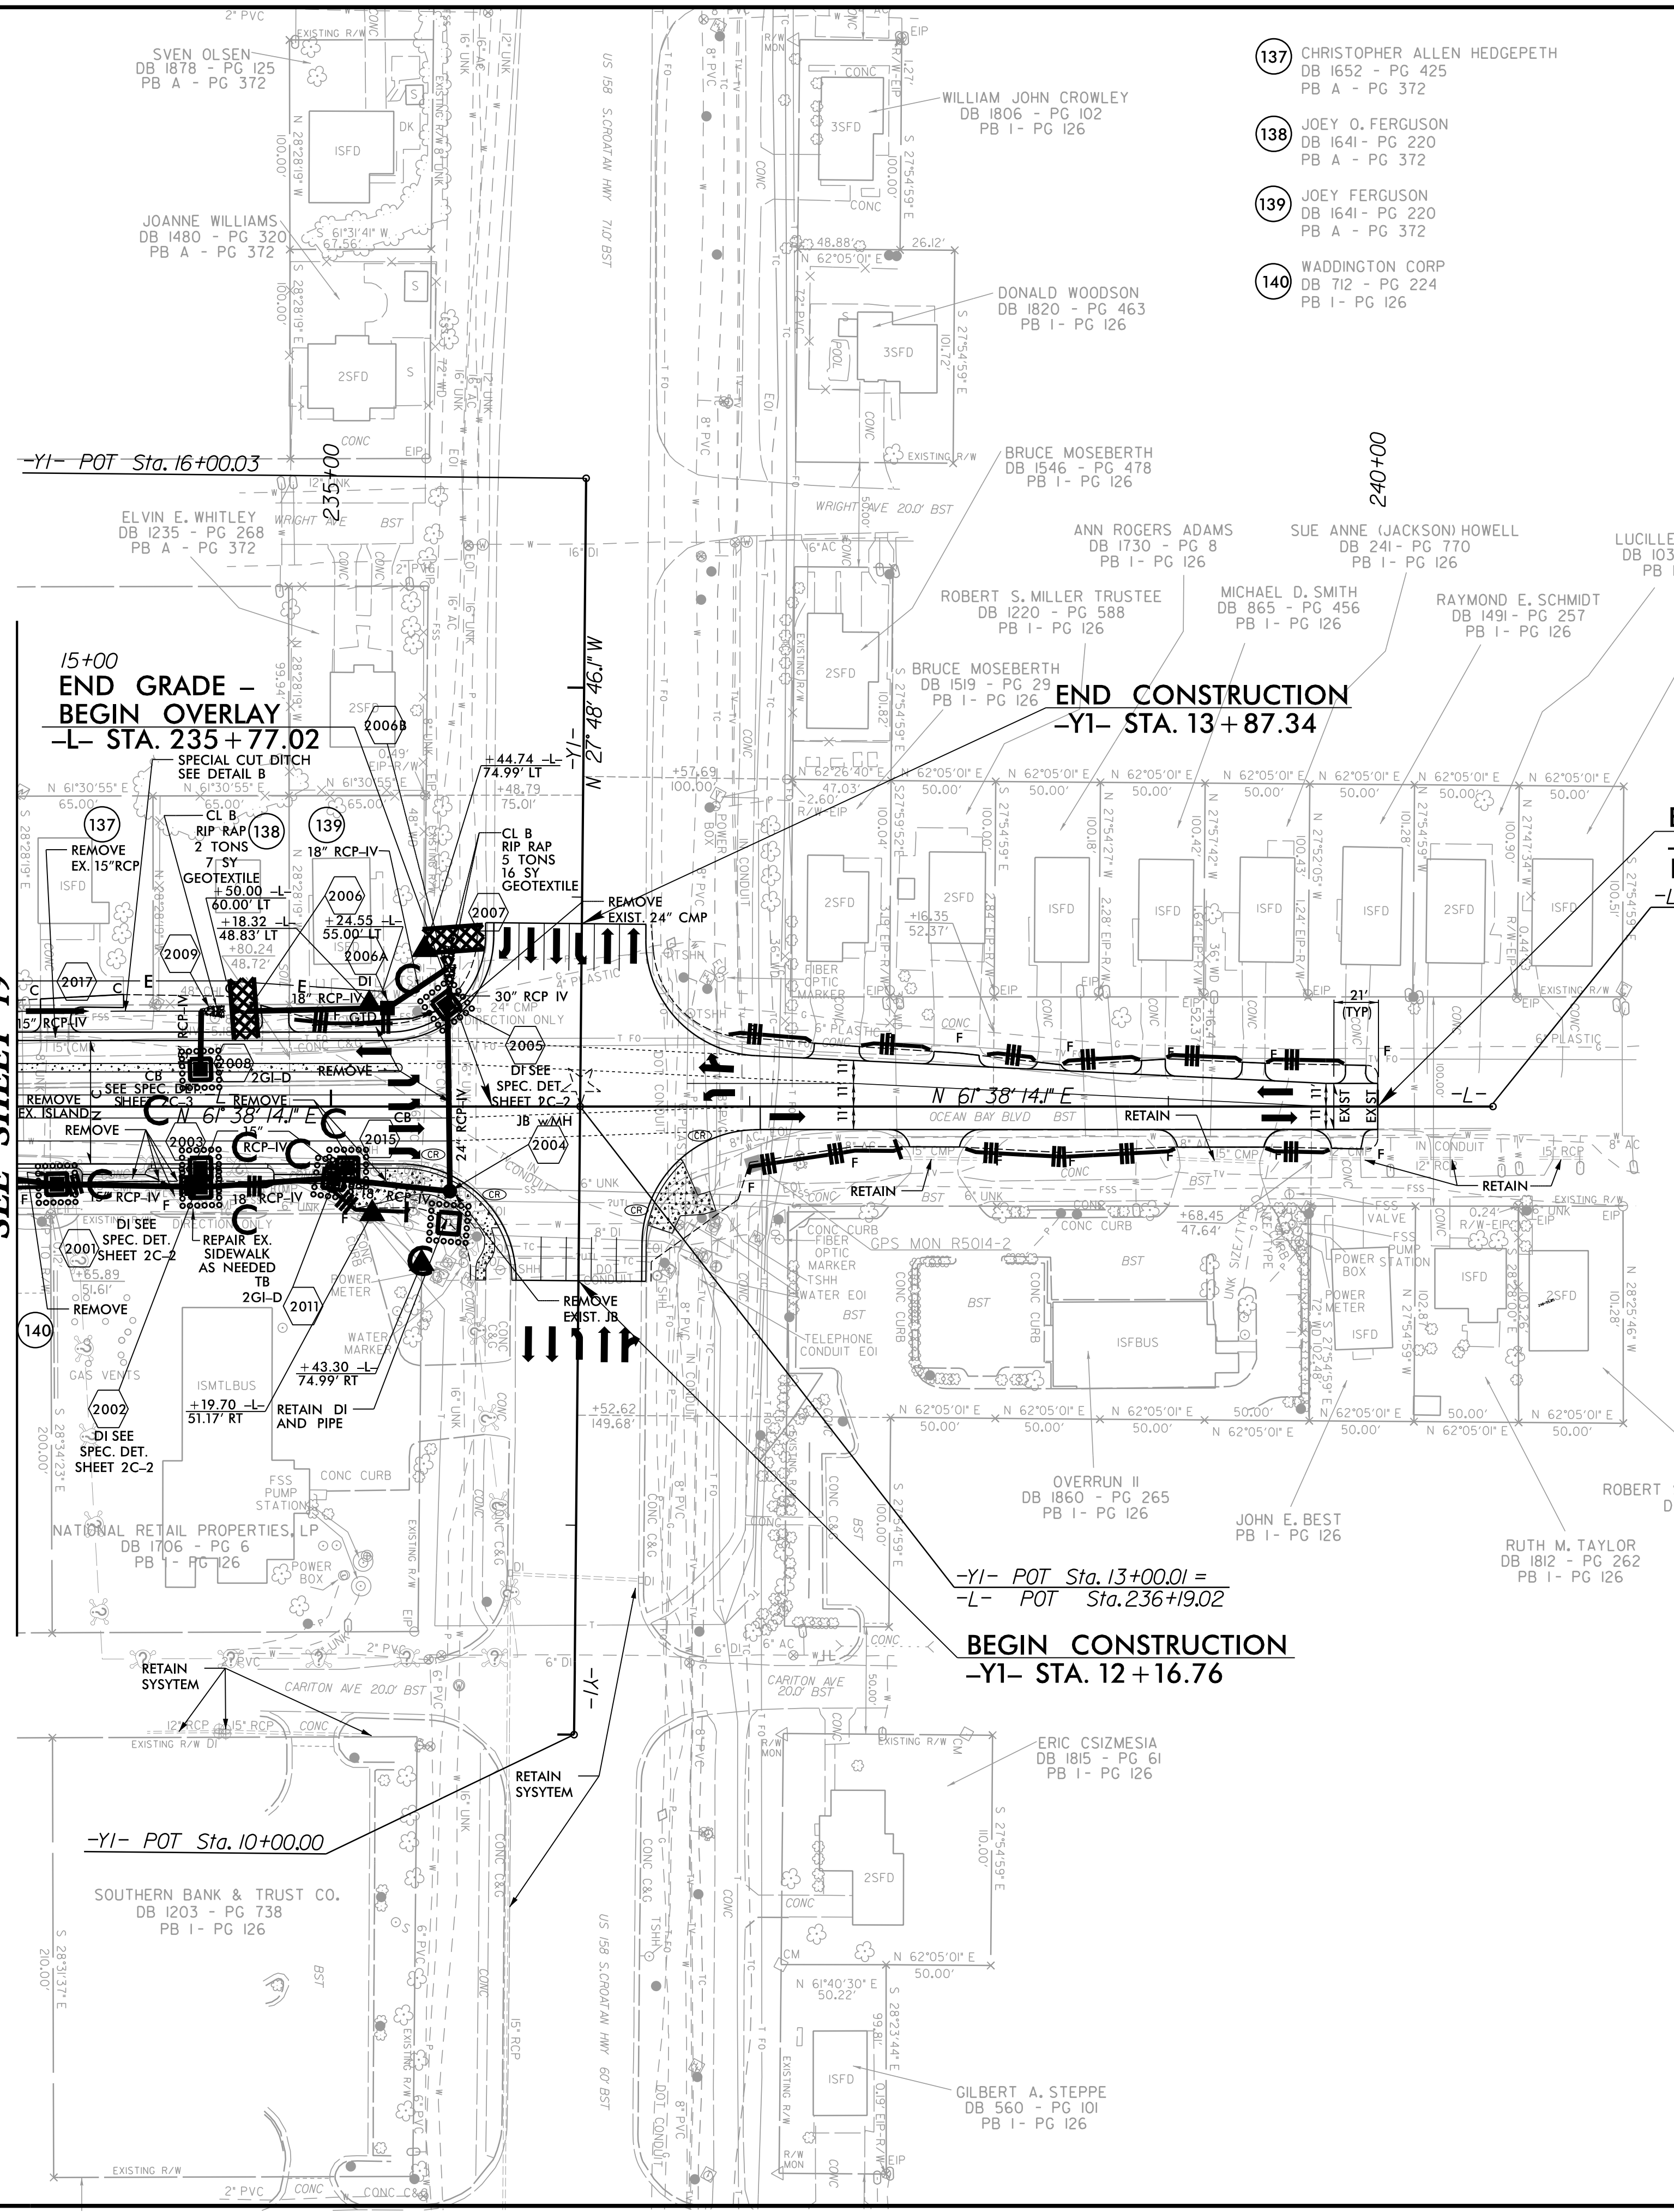

END TIP PROJECT R-5014
-L- POT STA. 240 + 00.00
END OVERLAY
-L- POT STA. 240 + 55.05

- PAVED SHOULDER
- SIDEWALK / CONCRETE ISLAND
- EXISTING TRAFFIC SIGNAL

NOTES:
DRIVEWAY RADII ARE 5' UNLESS OTHERWISE NOTED
SEE SHEET 28 AND 29 FOR -L- PROFILE
SEE SHEET 29 FOR -YI- PROFILE
SEE SHEET 2B-1 FOR INTERSECTION DETAIL