

SIGN NUMBER: 424 TYPE: D QUANTITY: 1 SIGN WIDTH: 2'-0" HEIGHT: 2'-6" TOTAL AREA: 5.0 Sq.-Ft. BORDER TYPE: FLUSH RECESS: 0.38" WIDTH: 0.63" RADII: 1.5" NO. Z BARS: LENGTH:	BACKG COLOR: White COPY COLOR: Black <table border="1"> <tr> <th>SYMBOL</th> <th>X</th> <th>Y</th> <th>WID</th> <th>HT</th> </tr> <tr><td> </td><td> </td><td> </td><td> </td><td> </td></tr> <tr><td> </td><td> </td><td> </td><td> </td><td> </td></tr> <tr><td> </td><td> </td><td> </td><td> </td><td> </td></tr> <tr><td> </td><td> </td><td> </td><td> </td><td> </td></tr> <tr><td> </td><td> </td><td> </td><td> </td><td> </td></tr> <tr><td> </td><td> </td><td> </td><td> </td><td> </td></tr> <tr><td> </td><td> </td><td> </td><td> </td><td> </td></tr> <tr><td> </td><td> </td><td> </td><td> </td><td> </td></tr> <tr><td> </td><td> </td><td> </td><td> </td><td> </td></tr> <tr><td> </td><td> </td><td> </td><td> </td><td> </td></tr> </table> MAT'L: 0.125" (3.2 mm) ALUMINUM	SYMBOL	X	Y	WID	HT	DESIGN BY: S COLEMAN PROJECT ID: R-5014 CHECKED BY: LOCATION: SR 1217 (COLINGTON RD) Nov 19, 2018 DIV: 1
SYMBOL	X	Y	WID	HT	

BORDER R=1.5" TH=0.63" IN=0.38"

Spacing Factor is 1 unless specified otherwise

LETTER POSITIONS										Series/Size
Letter spacings are to start of next letter										Text Length
	N	O								C 2000
9.3	3	2.4	9.3							5.4
	F	I	S	H	I	N	G			C 2000
3.7	2.6	1.2	2.9	3.1	1.4	3	2.2	3.7		16.6
	F	R	O	M						C 2000
6.4	2.6	2.8	3.2	2.6	6.4					11.2
	B	R	I	D	G	E				C 2000
4.3	2.9	2.9	1.4	3	3	2	4.3			15.3

FILENAME: Sign Designs NORTH CAROLINA D.O.T. SIGN DETAIL

SIGN NUMBER: 425 TYPE: D QUANTITY: 1 SIGN WIDTH: 2'-0" HEIGHT: 2'-6" TOTAL AREA: 5.0 Sq.-Ft. BORDER TYPE: FLUSH RECESS: 0.38" WIDTH: 0.63" RADII: 1.5" NO. Z BARS: LENGTH:	BACKG COLOR: White COPY COLOR: Black <table border="1"> <tr> <th>SYMBOL</th> <th>X</th> <th>Y</th> <th>WID</th> <th>HT</th> </tr> <tr><td> </td><td> </td><td> </td><td> </td><td> </td></tr> <tr><td> </td><td> </td><td> </td><td> </td><td> </td></tr> <tr><td> </td><td> </td><td> </td><td> </td><td> </td></tr> <tr><td> </td><td> </td><td> </td><td> </td><td> </td></tr> <tr><td> </td><td> </td><td> </td><td> </td><td> </td></tr> <tr><td> </td><td> </td><td> </td><td> </td><td> </td></tr> <tr><td> </td><td> </td><td> </td><td> </td><td> </td></tr> <tr><td> </td><td> </td><td> </td><td> </td><td> </td></tr> <tr><td> </td><td> </td><td> </td><td> </td><td> </td></tr> <tr><td> </td><td> </td><td> </td><td> </td><td> </td></tr> </table> MAT'L: 0.125" (3.2 mm) ALUMINUM	SYMBOL	X	Y	WID	HT	DESIGN BY: S COLEMAN PROJECT ID: R-5014 CHECKED BY: LOCATION: SR 1217 (COLINGTON RD) Nov 19, 2018 DIV: 1
SYMBOL	X	Y	WID	HT	

BORDER R=1.5" TH=0.63" IN=0.38"

Spacing Factor is 1 unless specified otherwise

LETTER POSITIONS										Series/Size
Letter spacings are to start of next letter										Text Length
	N	O								C 2000
8	4.6	3.5	7.9							8.1
	D	U	M	P	I	N	G			C 2000
2.3	3	3.1	3.5	3	1.4	3	2.2	2.3		19.4
	A	L	L	O	W	E	D			C 2000
2.2	3.1	2.6	2.5	2.8	3.6	2.7	2.2	2.2		19.6


FILENAME: Sign Designs NORTH CAROLINA D.O.T. SIGN DETAIL

O:\04\19
 G:\396782_Calix-R-5014\N-R-5014\Traffic\Signing and Pavement Marking\CADD\Signing Layout Plans\R-5014_Sgn_SGN_02A.dgn
 User:COL85144

APPROVED: *Samuel D. Coleman*
 DATE: 1/4/2019

DocuSigned by:
 F30C814C54B3430

**DOCUMENT NOT CONSIDERED FINAL
 UNLESS ALL SIGNATURES COMPLETED**

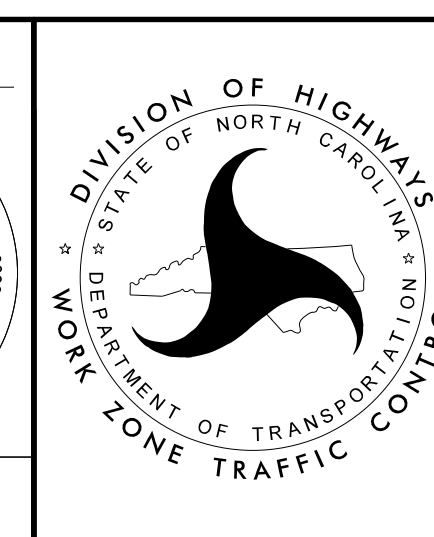

SIGN DESIGNS