
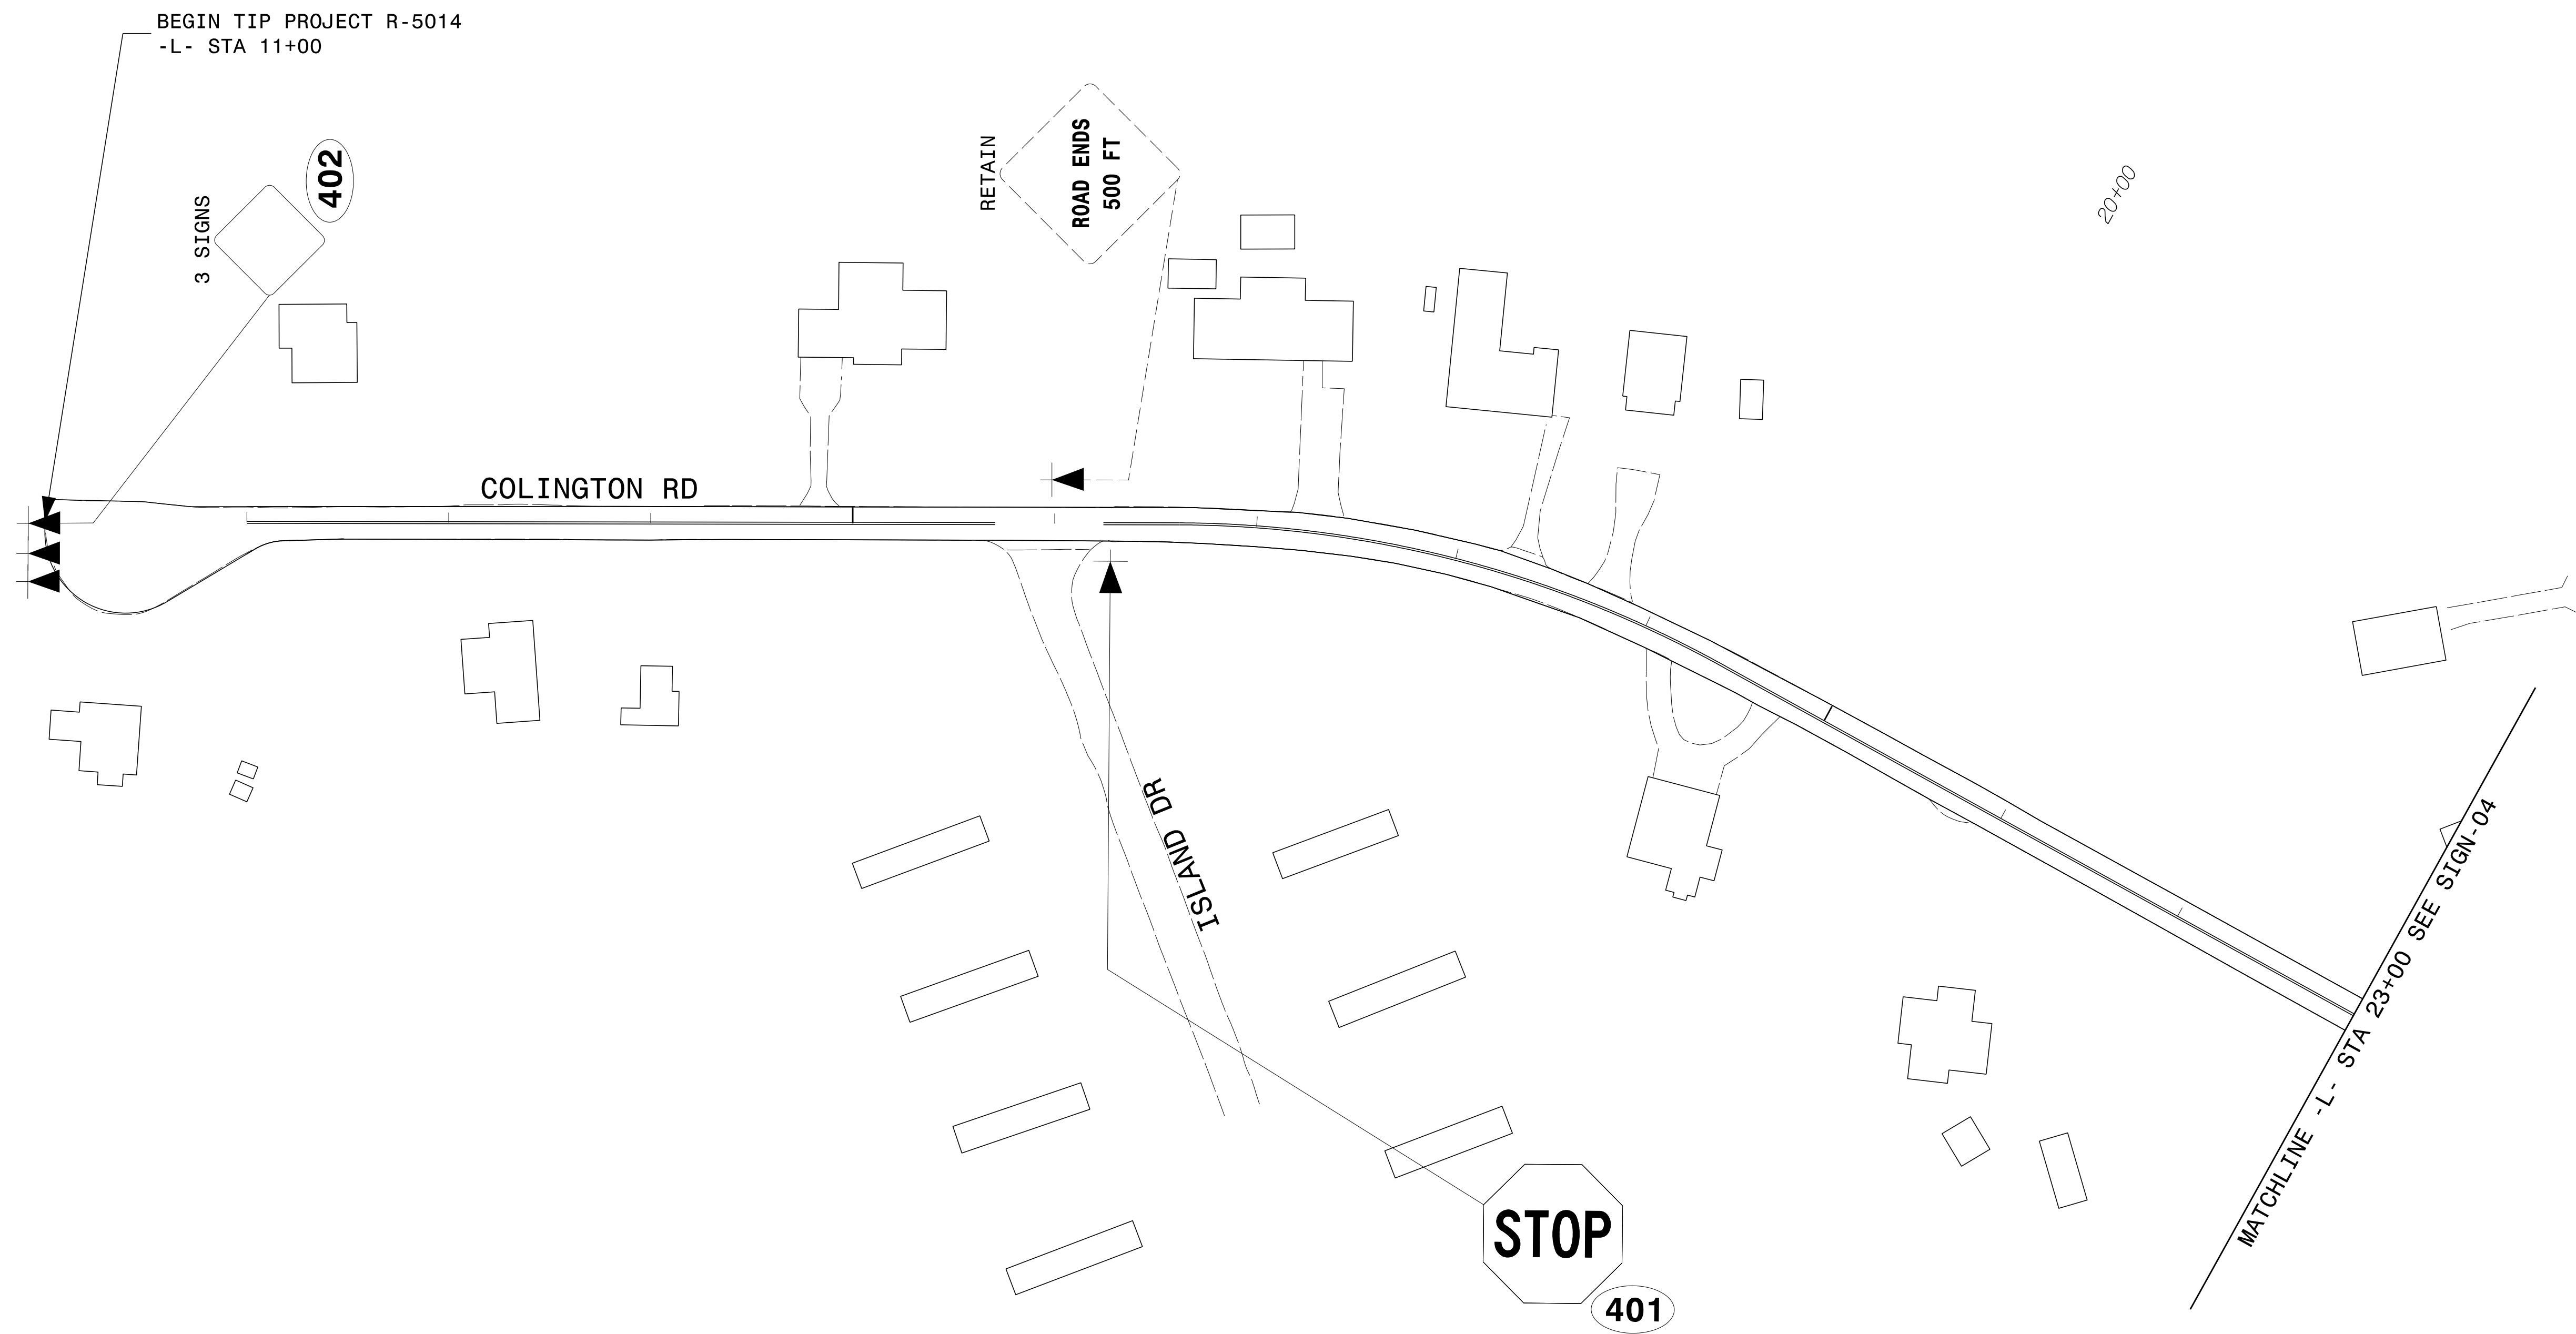



RETAIN ALL SIGNS FROM -L- STA 11+00 TO -L- STA 43+50  
 UNLESS OTHERWISE SHOWN

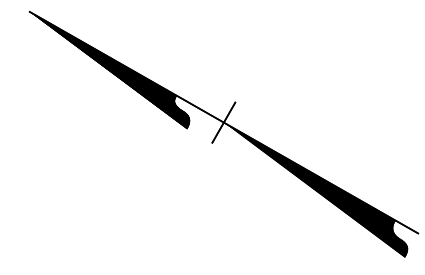

O:\04\19  
 G:\396782\_Colynx-R-5014\N-5014-Traffic\Signing and Pavement Marking\CADD\Signing Layout Plans\R-5014\_Sgn\_SGN\_03.dgn  
 User:COL85144

APPROVED: *Samuel D. Coleman*  
 F30C814C54B3430...  
 DATE: 1/4/2019

**DOCUMENT NOT CONSIDERED FINAL  
 UNLESS ALL SIGNATURES COMPLETED**

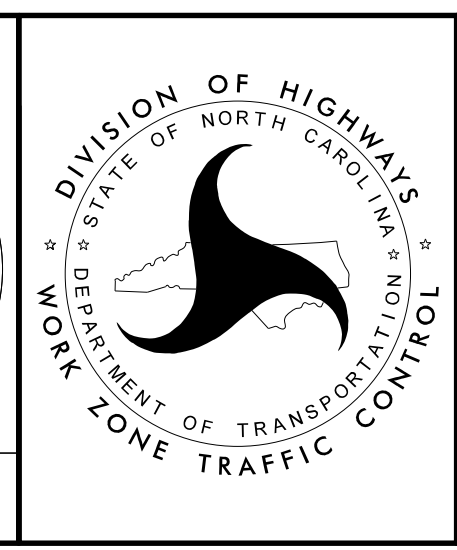

**SIGNING DETAIL SHEET**