



RETAIN ALL SIGNS FROM -L- STA 11+00 TO -L- STA 43+50
 UNLESS OTHERWISE SHOWN

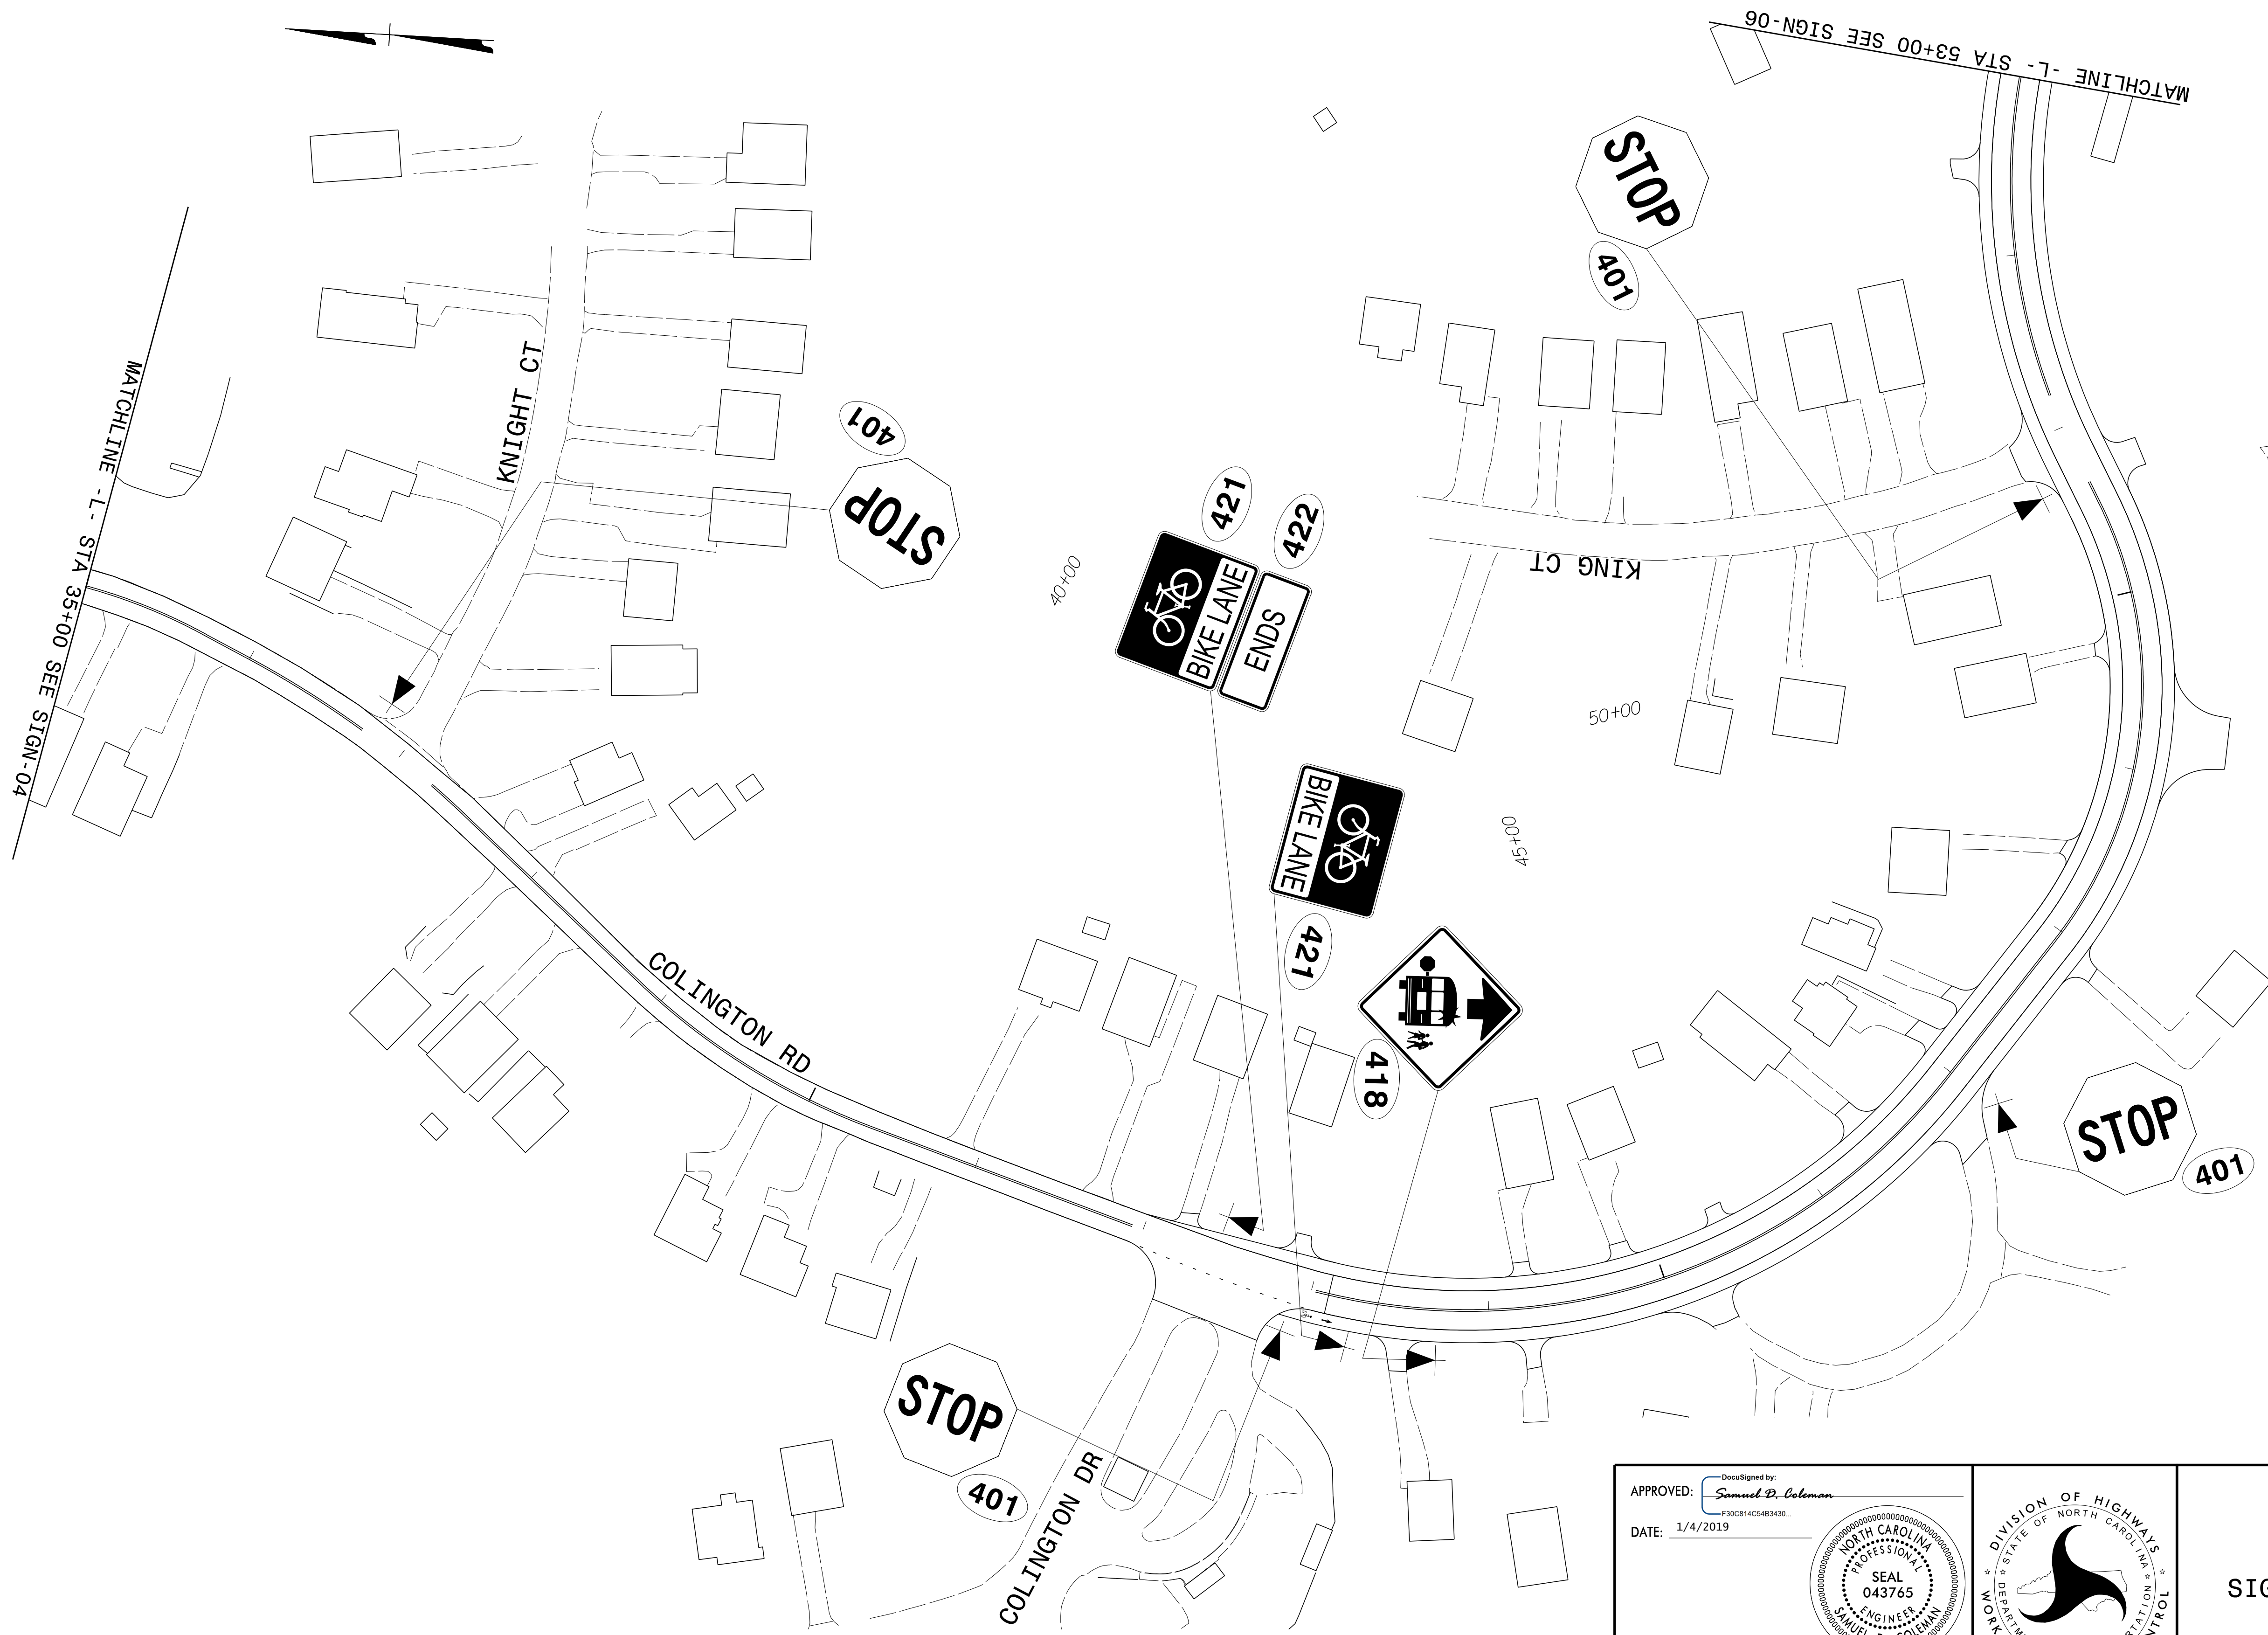

01/04/19
 G:\396782_Colixx-R-5014\N-5014-Traffic\Signing and Pavement Marking\CADD\Signing Layout Plans\R-5014_Sgn_SGN_05.dgn
 User:COL85144

APPROVED: *Samuel D. Coleman*
 DATE: 1/4/2019

**DOCUMENT NOT CONSIDERED FINAL
 UNLESS ALL SIGNATURES COMPLETED**

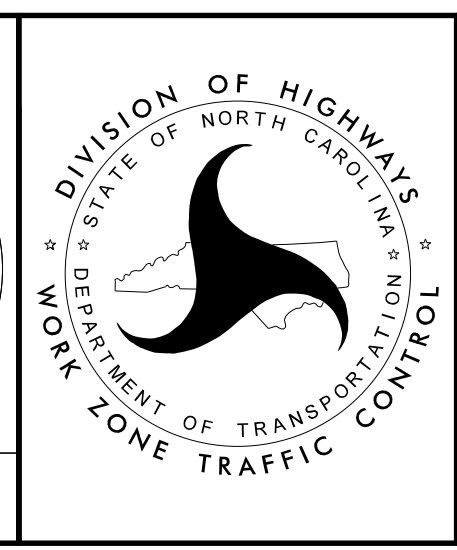

SIGNING DETAIL SHEET