


01/04/19  
G:\396782\_Colix-R-5014\N-5014\Traffic\Signing and Pavement Marking\CADD\Signing Layout Plans\R-5014\_Sgn\_L2.dgn  
User:COL85144

PLANS PREPARED FOR THE NCDOT BY:  
**M M**  
MOTT  
MACDONALD  
P.O. Box 700  
Raleigh, NC 27618  
(919) 553-2313  
(919) 553-2314 Fax  
www.mottmac.com  
LICENSE NO. F-4969


PROJ. REFERENCE NO.	SHEET NO.
R-5014	SIGN-12

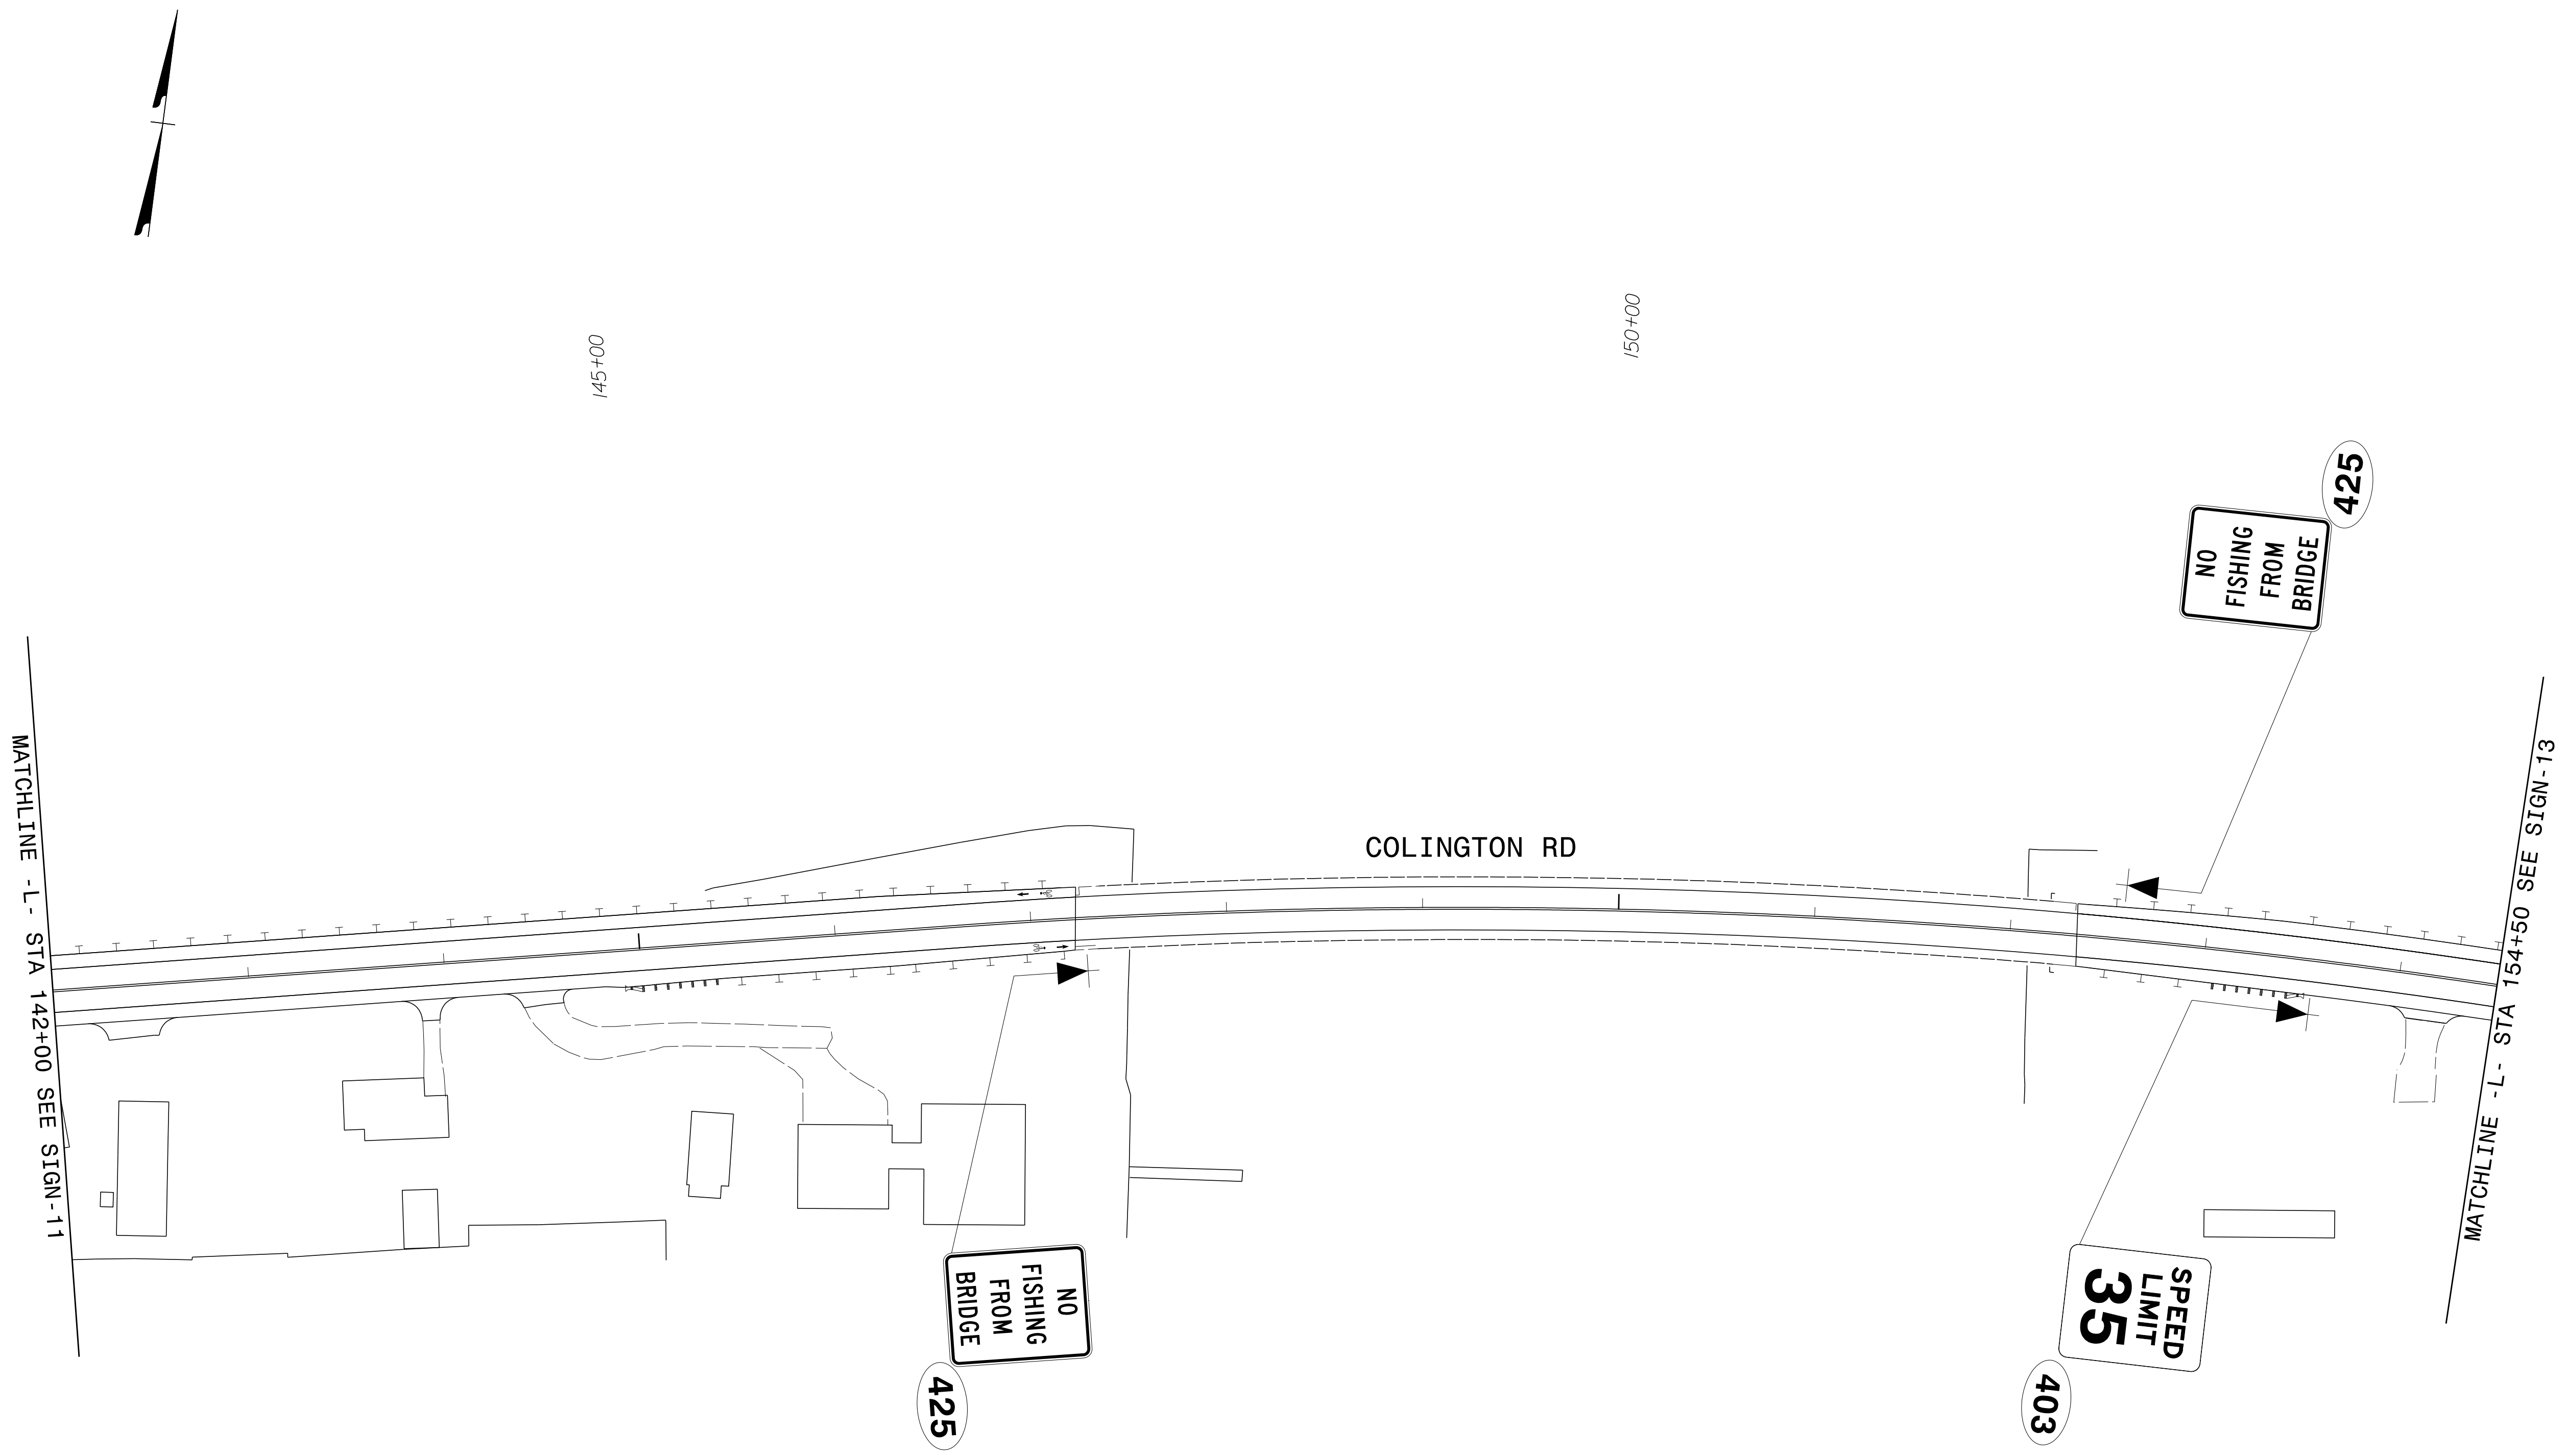

APPROVED: *Samuel D. Coleman*  
DATE: 1/4/2019

DocuSigned by:  
F30C814C54B3430

**DOCUMENT NOT CONSIDERED FINAL  
UNLESS ALL SIGNATURES COMPLETED**

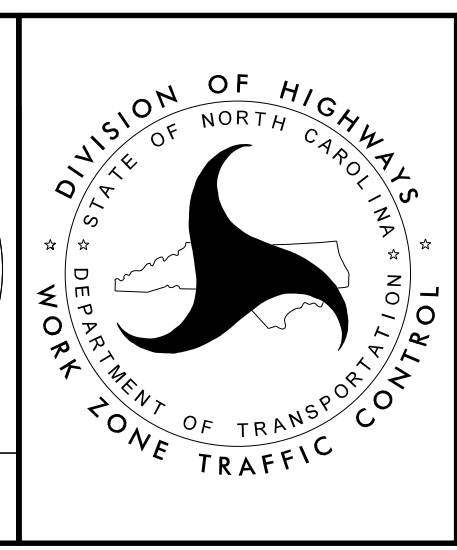

**SIGNING DETAIL SHEET**