
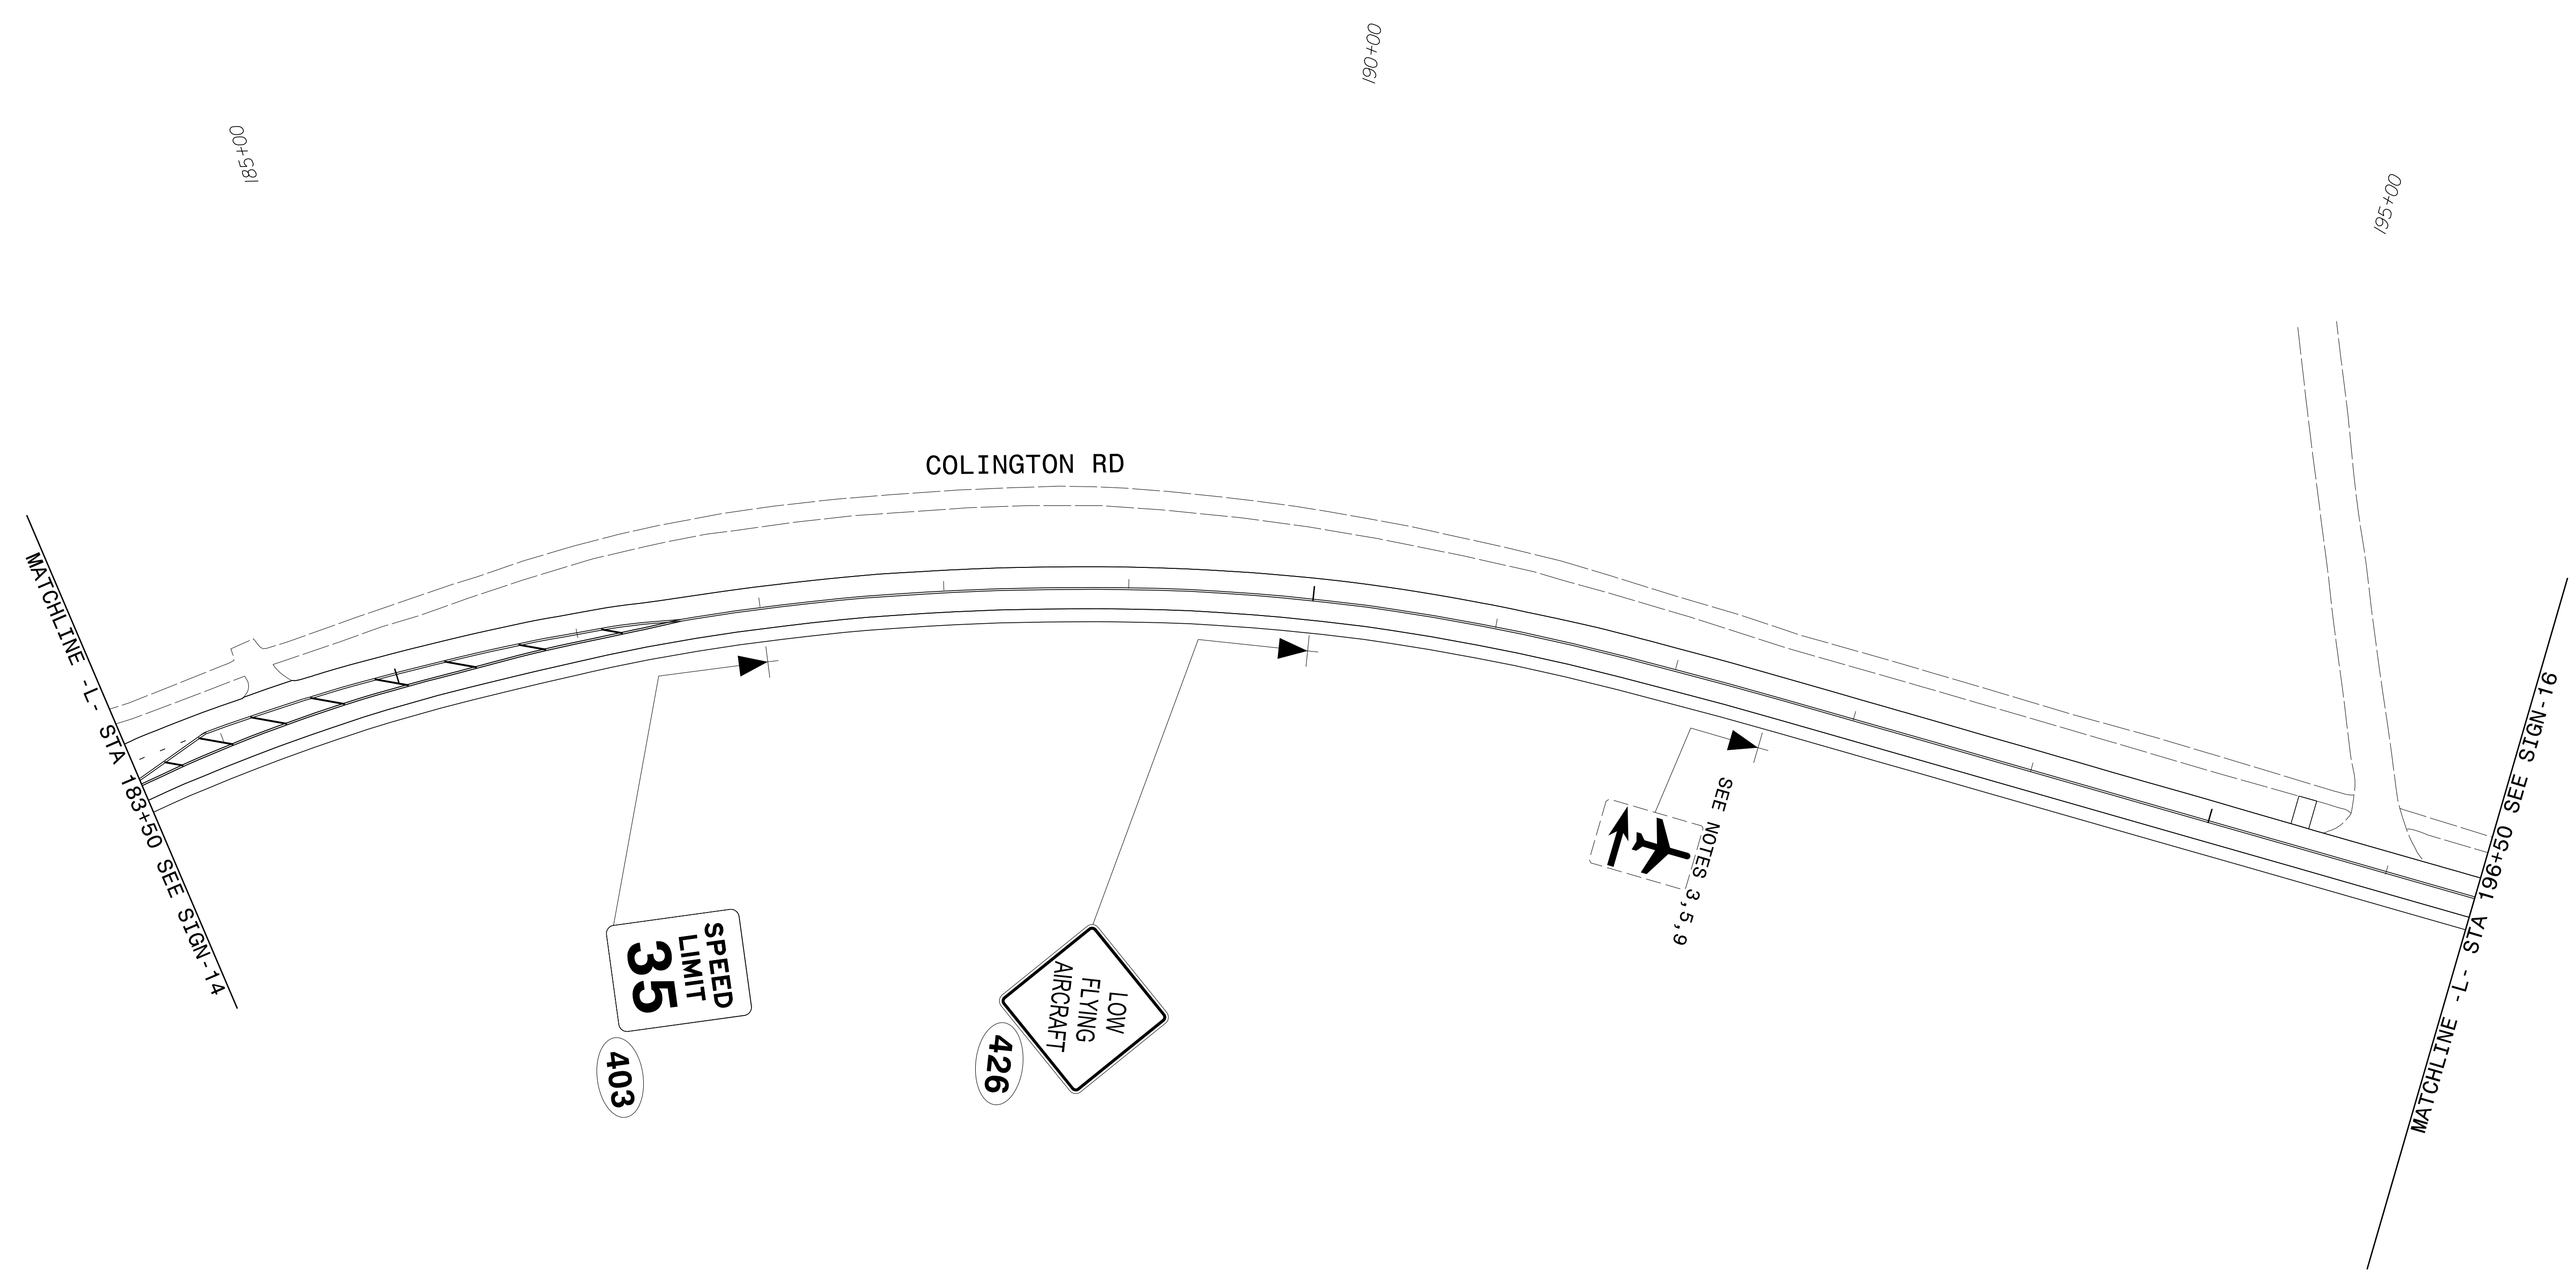


PLANS PREPARED FOR THE NCDOT BY:
M M
MOTT
MACDONALD
P.O. Box 700
Raleigh, NC 27618
(919) 286-2222
(919) 286-2214 Fax
www.mottmac.com
LICENSE NO. F-4969


PROJ. REFERENCE NO.	SHEET NO.
R-5014	SIGN-15
3/5/21-ADDED SIGN 426.	

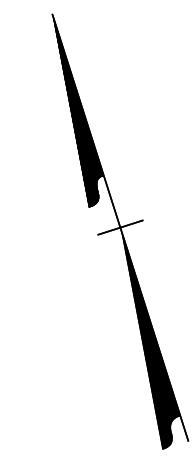

3/5/2021
G:\396782_Callyx-R-5014\N-5014-Traffic\Signing and Pavement Marking\CADD\Signing Layout Plans\R-5014_Sgn_SGN_15.dgn
User:COLL85144

APPROVED: *Samuel Coleman*
DATE: 3/5/2021

**DOCUMENT NOT CONSIDERED FINAL
UNLESS ALL SIGNATURES COMPLETED**

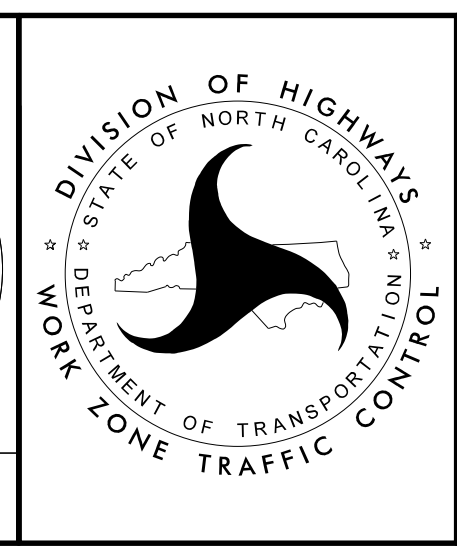

SIGNING DETAIL SHEET